



STATE OF FLORIDA  
DEPARTMENT OF ENVIRONMENTAL PROTECTION  
ONSITE SEWAGE TREATMENT AND DISPOSAL  
SYSTEM (OSTDS)

PERMIT NO. 25-1528  
DATE PAID: 2/14/25  
FEE PAID: 49.99  
RECEIPT #: 2239249

APPLICATION FOR CONSTRUCTION PERMIT

APPLICATION FOR:

☐ New System ☒ Existing System ☐ Holding Tank ☐ Innovative  
☐ Repair ☐ Abandonment ☐ Temporary ☐

APPLICANT: Christopher Raines EMAIL: permitlady2017@gmail.com

AGENT: Aqua Scape Pools + Spas TELEPHONE: 386-984-6274

MAILING ADDRESS: 3104 SW Old Wire Rd Ft White FL 32038

TO BE COMPLETED BY APPLICANT OR APPLICANT'S AUTHORIZED AGENT. SYSTEMS MUST BE CONSTRUCTED BY A PERSON LICENSED PURSUANT TO 489.105(3) (m) OR 489.552, FLORIDA STATUTES. IT IS THE APPLICANT'S RESPONSIBILITY TO PROVIDE DOCUMENTATION OF THE DATE THE LOT WAS CREATED OR PLATTED (MM/DD/YY) IF REQUESTING CONSIDERATION OF STATUTORY GRANDFATHER PROVISIONS.

PROPERTY INFORMATION

OSTDS REMEDIATION PLAN? ☐ Y ☒ N

LOT: 10 BLOCK: \_\_\_\_\_ SUBDIVISION: Stonehedge PLATTED: 2004

PROPERTY ID #: 23-45-16-03099-110 ZONING: RES I/M OR EQUIVALENT: ☐ Y ☒ N

PROPERTY SIZE: .510 ACRES WATER SUPPLY: ☒ PRIVATE PUBLIC ☐  $\leq 2000$  GPD ☐  $> 2000$  GPD

IS SEWER AVAILABLE AS PER 381.0065, FS? ☐ Y ☒ N

DISTANCE TO SEWER: NA FT

PROPERTY ADDRESS: 118 SW Roundtable Ct Lake City FL 32024

DIRECTIONS TO PROPERTY: 90 W, TL on Sisters Welcome Rd, TR on Stonehedge Ln, to NW Corner of Stonehedge and Roundtable

BUILDING INFORMATION

☒ RESIDENTIAL

☐ COMMERCIAL

Unit No	Type of Establishment	No. of Bedrooms	Building Area Sqft	Commercial/Institutional System Design Table I, Chapter 62-6, FAC
---------	-----------------------	-----------------	--------------------	---

NEW

1	<u>Swimming Pool</u>			<u>24' x 12' Inground Concrete Pool</u>
---	----------------------	--	--	---

EXIST

3	<u>SF Residential</u>	<u>3</u>	<u>1904</u>	<u>Attached</u>
---	-----------------------	----------	-------------	-----------------

☐ Floor/Equipment Drains ☐ Other (Specify) \_\_\_\_\_

SIGNATURE: Mugny S Helem DATE: 6/26/25

DEP 4015, 06-21-2022 (Obsoletes previous editions which may not be used)

Incorporated 62-6.004, FAC




STATE OF FLORIDA  
DEPARTMENT OF ENVIRONMENTAL PROTECTION  
APPLICATION FOR CONSTRUCTION PERMIT

Permit Application Number 25-0568

----- PART II - SITEPLAN -----

Scale: Each block represents 10 feet and 1 inch = 40 feet.

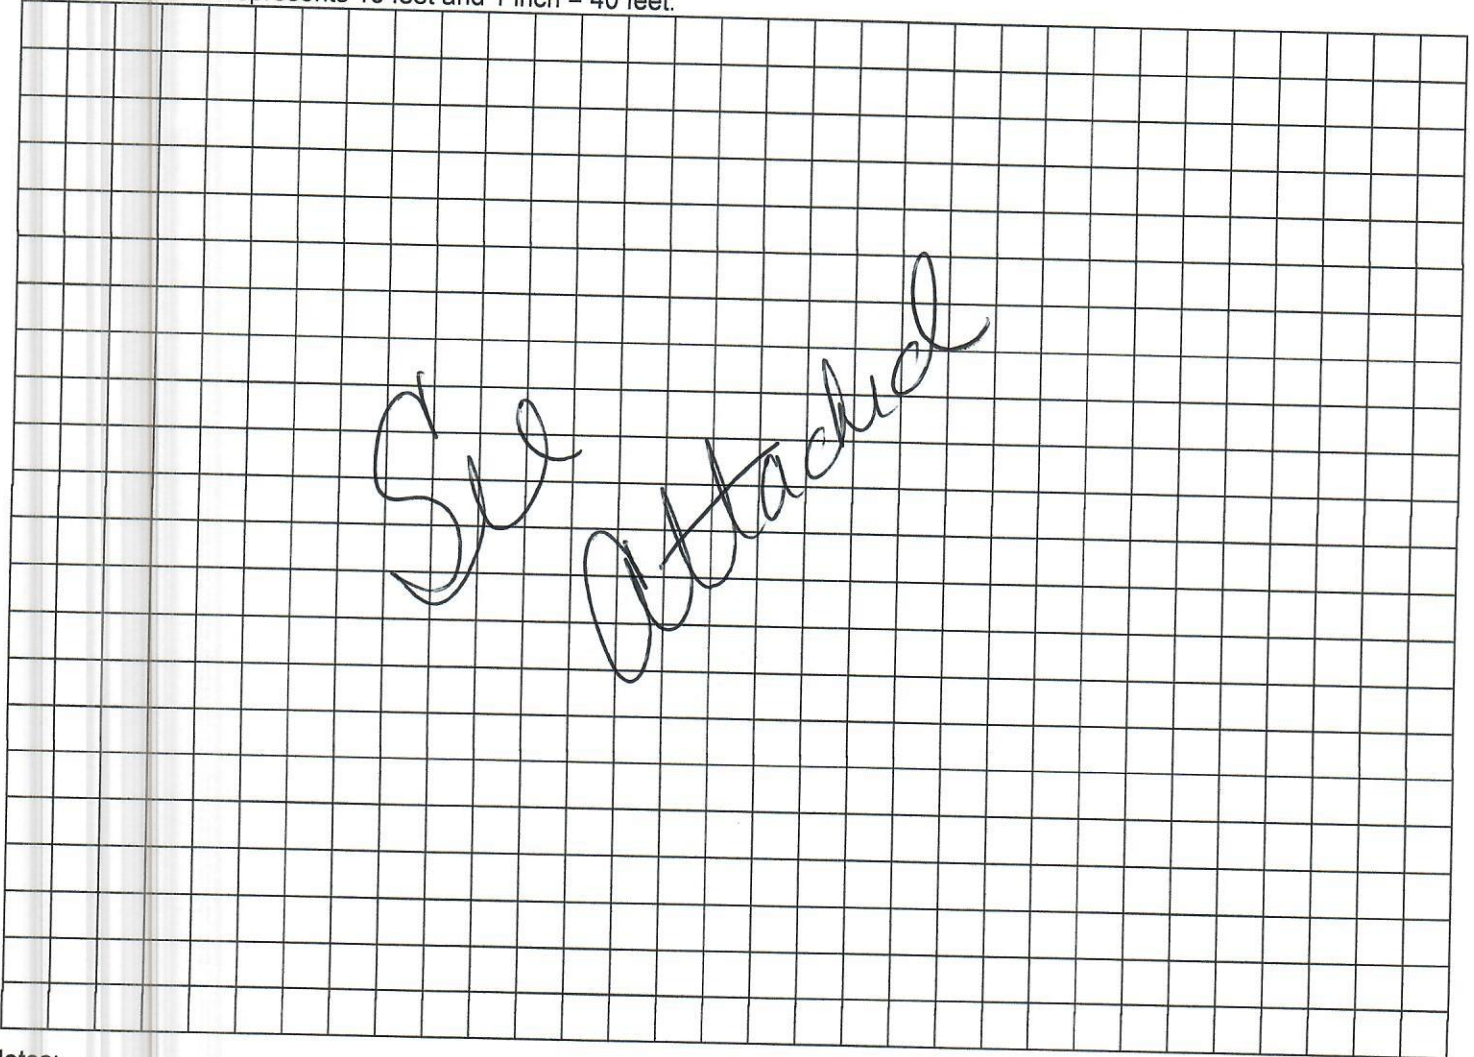

Notes: \_\_\_\_\_

\_\_\_\_\_

\_\_\_\_\_

Site Plan submitted by: Mugany & Heel Contractor

Plan Approved [Signature] Not Approved \_\_\_\_\_ Date 7/15/25


By [Signature] Columbia County Health Department

**ALL CHANGES MUST BE APPROVED BY THE COUNTY HEALTH DEPARTMENT**

DEP 4015, 06-21-2022 (Obsoletes previous editions which may not be used)

Incorporated: 62-6.004, F.A.C.

25-0548

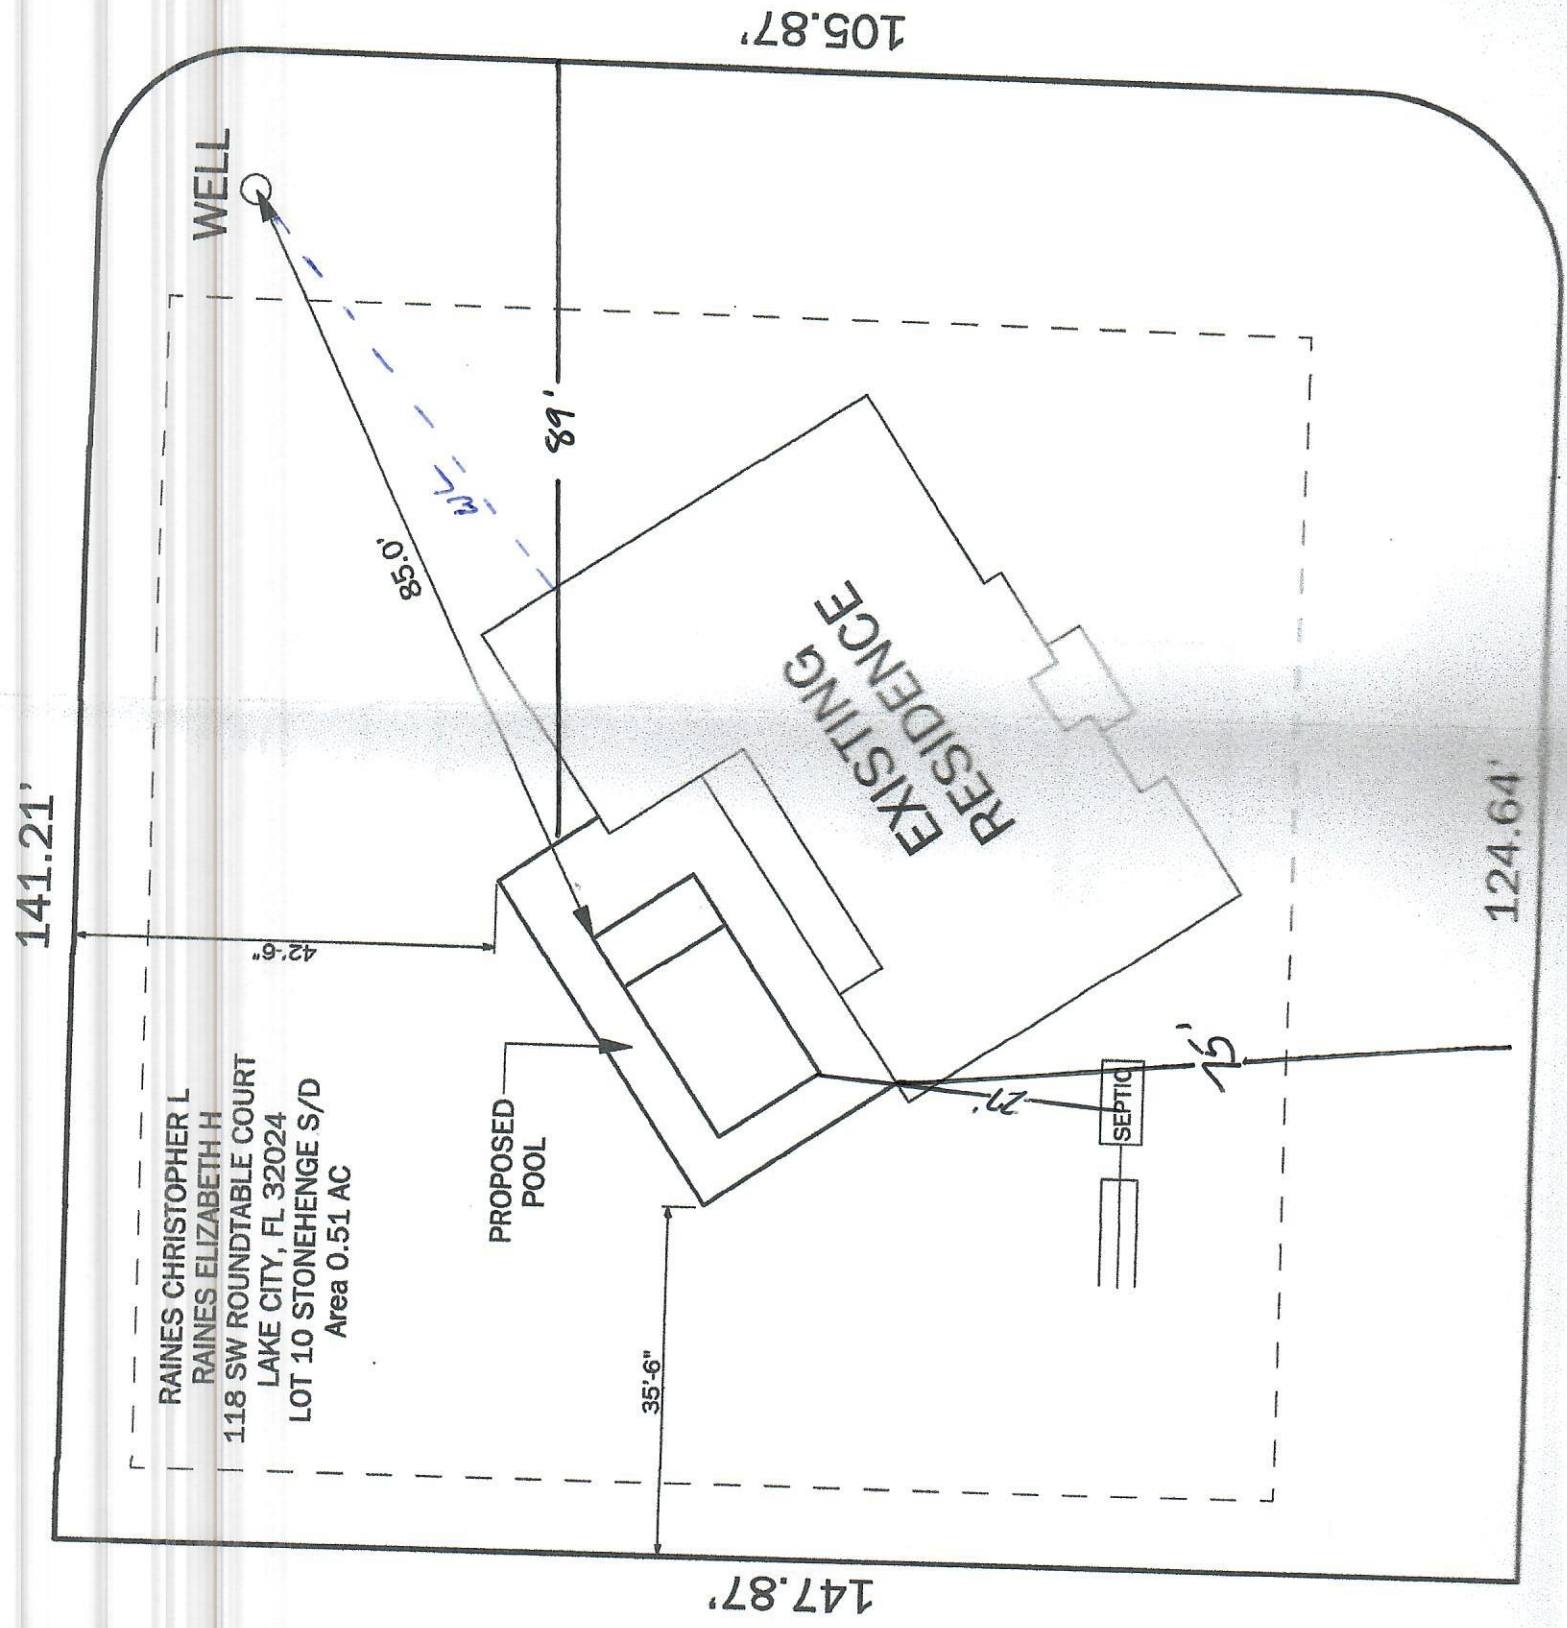

NORTH