



STATE OF FLORIDA
DEPARTMENT OF HEALTH
ONSITE SEWAGE TREATMENT AND DISPOSAL
SYSTEM
APPLICATION FOR CONSTRUCTION PERMIT

PERMIT NO. 28-0817
DATE PAID: 10/14/20
FEE PAID: 60.00
RECEIPT #: 1584758

APPLICATION FOR:

[] New System [✓] Existing System [] Holding Tank [] Innovative
[] Repair [] Abandonment [] Temporary []

APPLICANT: Steven Bayham

AGENT: Dale Burd / Dale Burd LLC

TELEPHONE: 386-365-7674

MAILING ADDRESS: 20619 County Road 137, Lake City, FL, 32024

TO BE COMPLETED BY APPLICANT OR APPLICANT'S AUTHORIZED AGENT. SYSTEMS MUST BE CONSTRUCTED BY A PERSON LICENSED PURSUANT TO 489.105(3) (m) OR 489.552, FLORIDA STATUTES. IT IS THE APPLICANT'S RESPONSIBILITY TO PROVIDE DOCUMENTATION OF THE DATE THE LOT WAS CREATED OR PLATTED (MM/DD/YY) IF REQUESTING CONSIDERATION OF STATUTORY GRANDFATHER PROVISIONS.

PROPERTY INFORMATION

LOT: na BLOCK: na SUBDIVISION: na PLATTED: na

PROPERTY ID #: 25-2S-15-00093-007 ZONING: NA I/M OR EQUIVALENT: [No]

PROPERTY SIZE: 5 ACRES WATER SUPPLY: [✓] PRIVATE PUBLIC [] ≤2000GPD [] >2000GPD

IS SEWER AVAILABLE AS PER 381.0065, FS? [No] DISTANCE TO SEWER: na FT

PROPERTY ADDRESS: 3558 NW Suwannee Valley Road, Lake City, FL, 32055

DIRECTIONS TO PROPERTY: US 41 North, TL Suwannee Valley Road, 3.4 miles to site on left. Directly across from White Springs Road

BUILDING INFORMATION

[✓] RESIDENTIAL [] COMMERCIAL

Unit No	Type of Establishment	No. of Bedrooms	Building Area Sqft	Commercial/Institutional System Design Table 1, Chapter 64E-6, FAC
1	SF Residential / MH	3	1456	3 BR for 3 BR Like for Like
2				Previous home removed a long time ago
3				ORIGINAL ATTACHED
4				

[] Floor/Equipment Drains [] Other (Specify) _____

SIGNATURE: [Signature] DATE: 10/13/2020

DH 4015, 08/09 (Obsoletes previous editions which may not be used)
Incorporated 64E-6.001, FAC

STATE OF FLORIDA
DEPARTMENT OF HEALTH
APPLICATION FOR ONSITE SEWAGE DISPOSAL SYSTEM CONSTRUCTION PERMIT

Permit Application Number 20-0817

Bayham

----- PART II - SITEPLAN -----


Scale: 1 inch = 40 feet.

*Please
SEE
ATTACHED*

Notes: _____

Site Plan submitted by: *[Signature]* 10/15/20 _____ CONTRACTOR
Plan Approved ☒ _____ Not Approved _____ Date 10/14/2020
By *Kirk By* Columbia County Health Department

ALL CHANGES MUST BE APPROVED BY THE COUNTY HEALTH DEPARTMENT

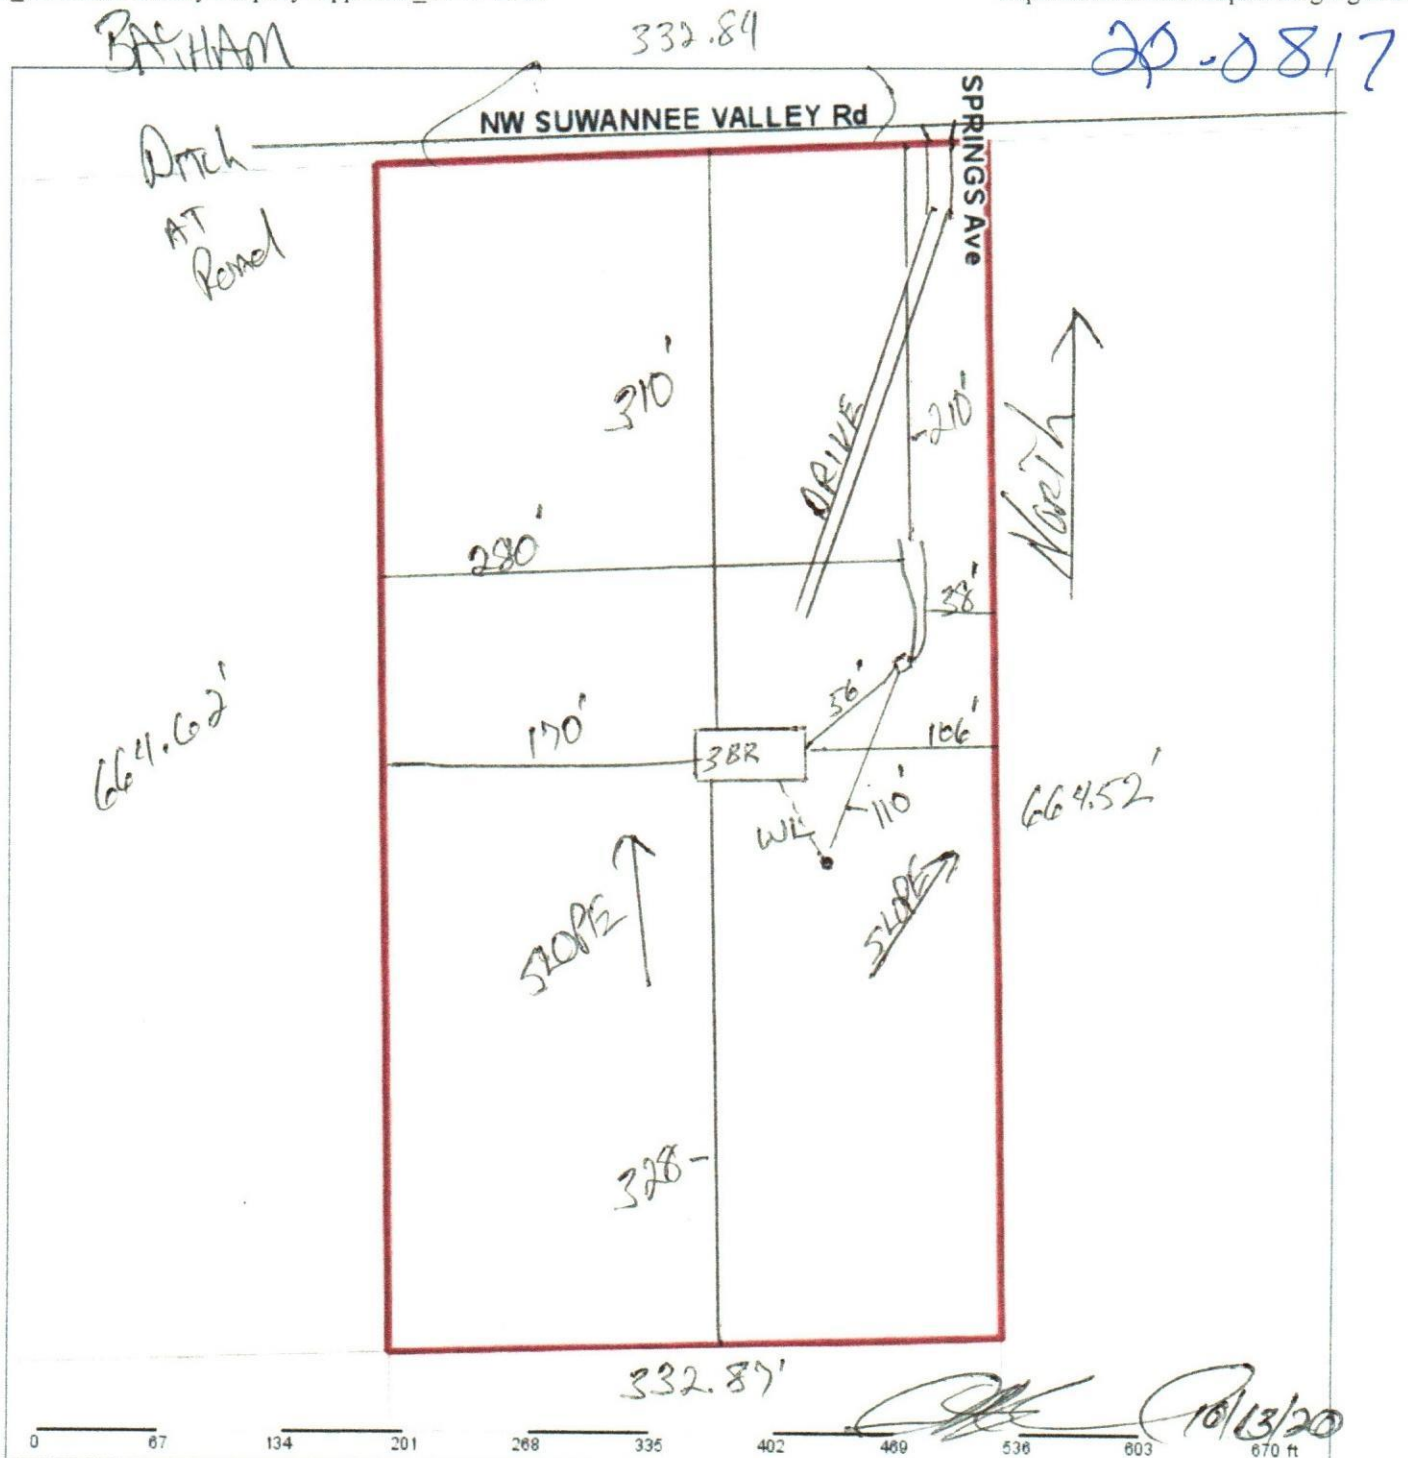

Columbia County Property Appraiser Jeff Hampton | Lake City, Florida | 386-758-1083

PARCEL: 25-2S-15-00093-007 | VACANT (000000) | 5 AC
 THE E 1/2 OF NE 1/4 OF NE 1/4 OF NE 1/4, 626-377, 680-355, PROB #00-10-CP 895-1664, 1671, 938-753, WD 1050-2484,
 WD 1394 -1576,

BAYHAM STEVEN

Owner: 1508 LAWRENCE AVENUE
 TOMS RIVER, NJ 08757

Site:

Sales 9/13/2019 \$15,000 V (U)
 Info 9/28/2001 \$100 V (U)
 6/3/1987 \$10,000 V (U)

2020 Preliminary Certified

Mkt Lnd	\$17,846	Appraised	\$17,846
Ag Lnd	\$0	Assessed	\$17,846
Bldg	\$0	Exempt	\$0
XFOB	\$0		
Just	\$17,846	Total	county: \$17,846
		Taxable	city: \$17,846
			other: \$17,846
			school: \$17,846

NOTES:

Columbia County, FL

10/14/2020

