

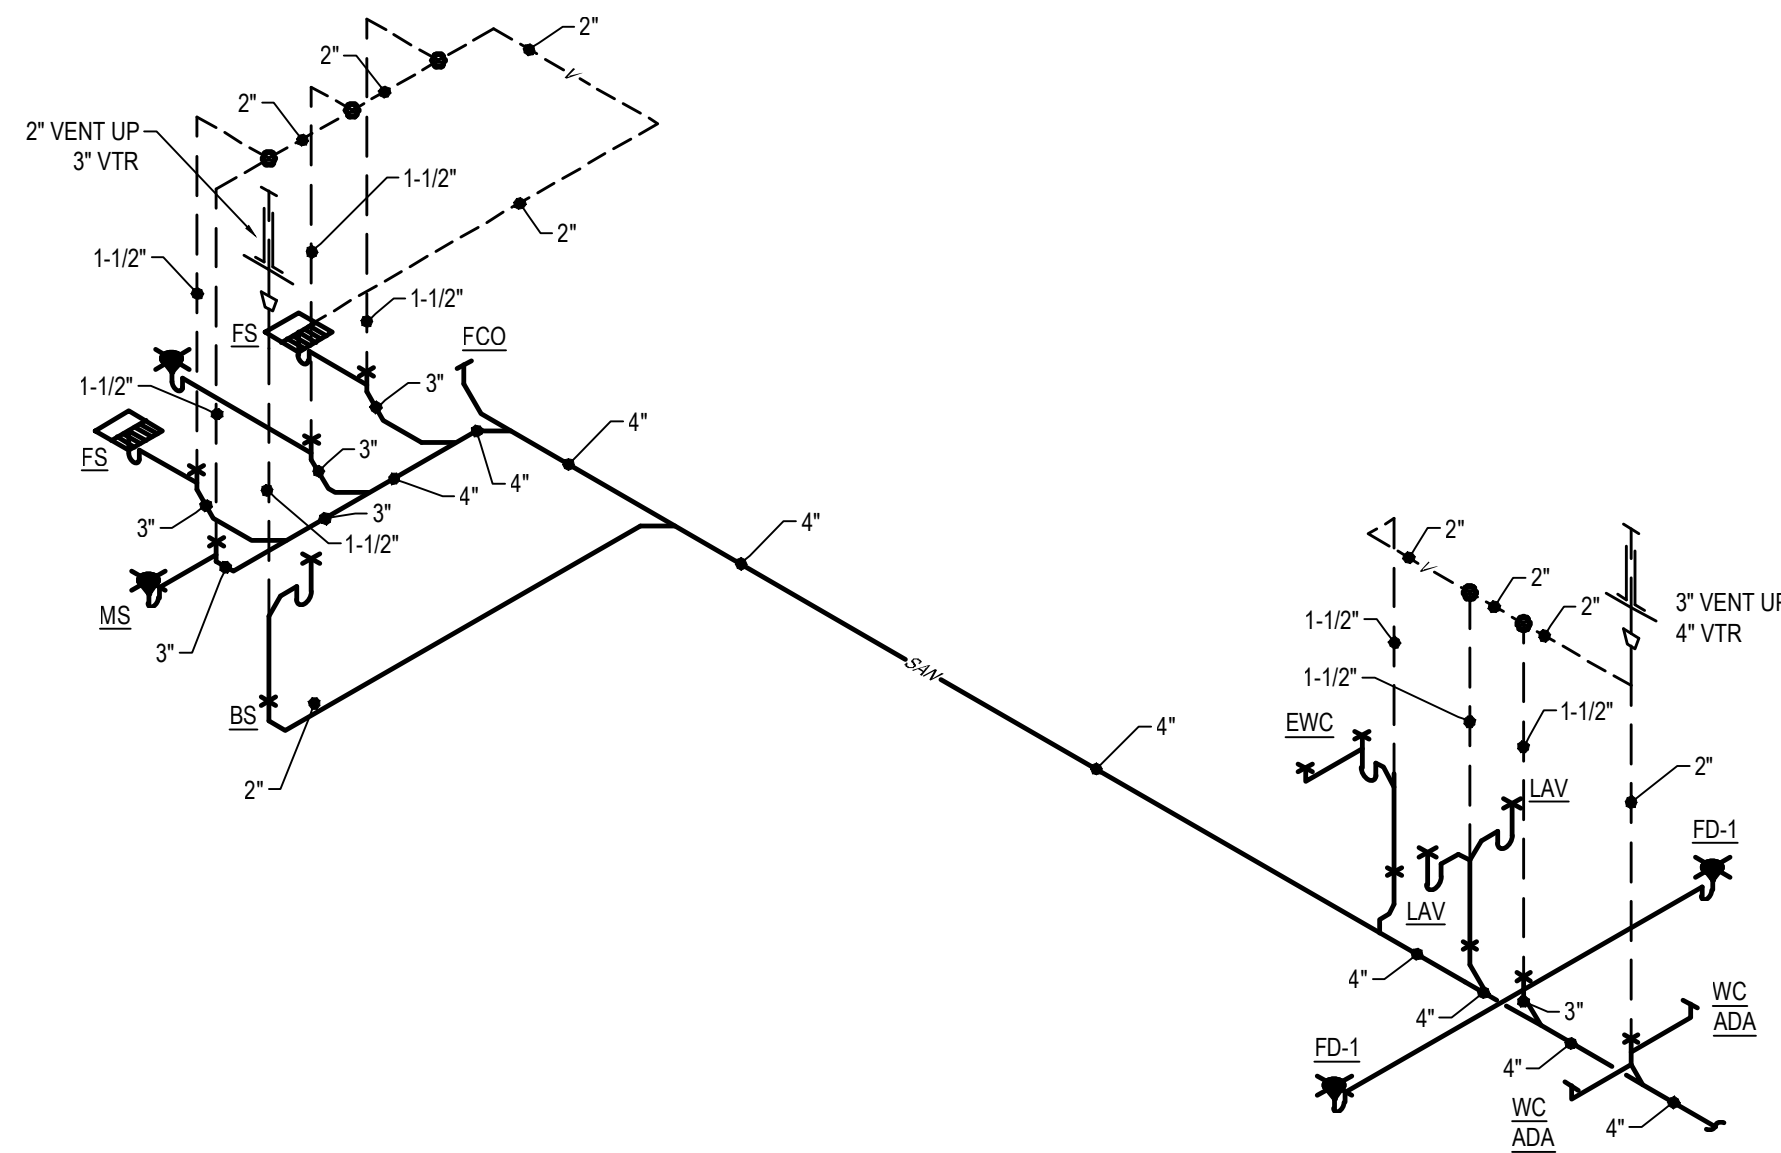
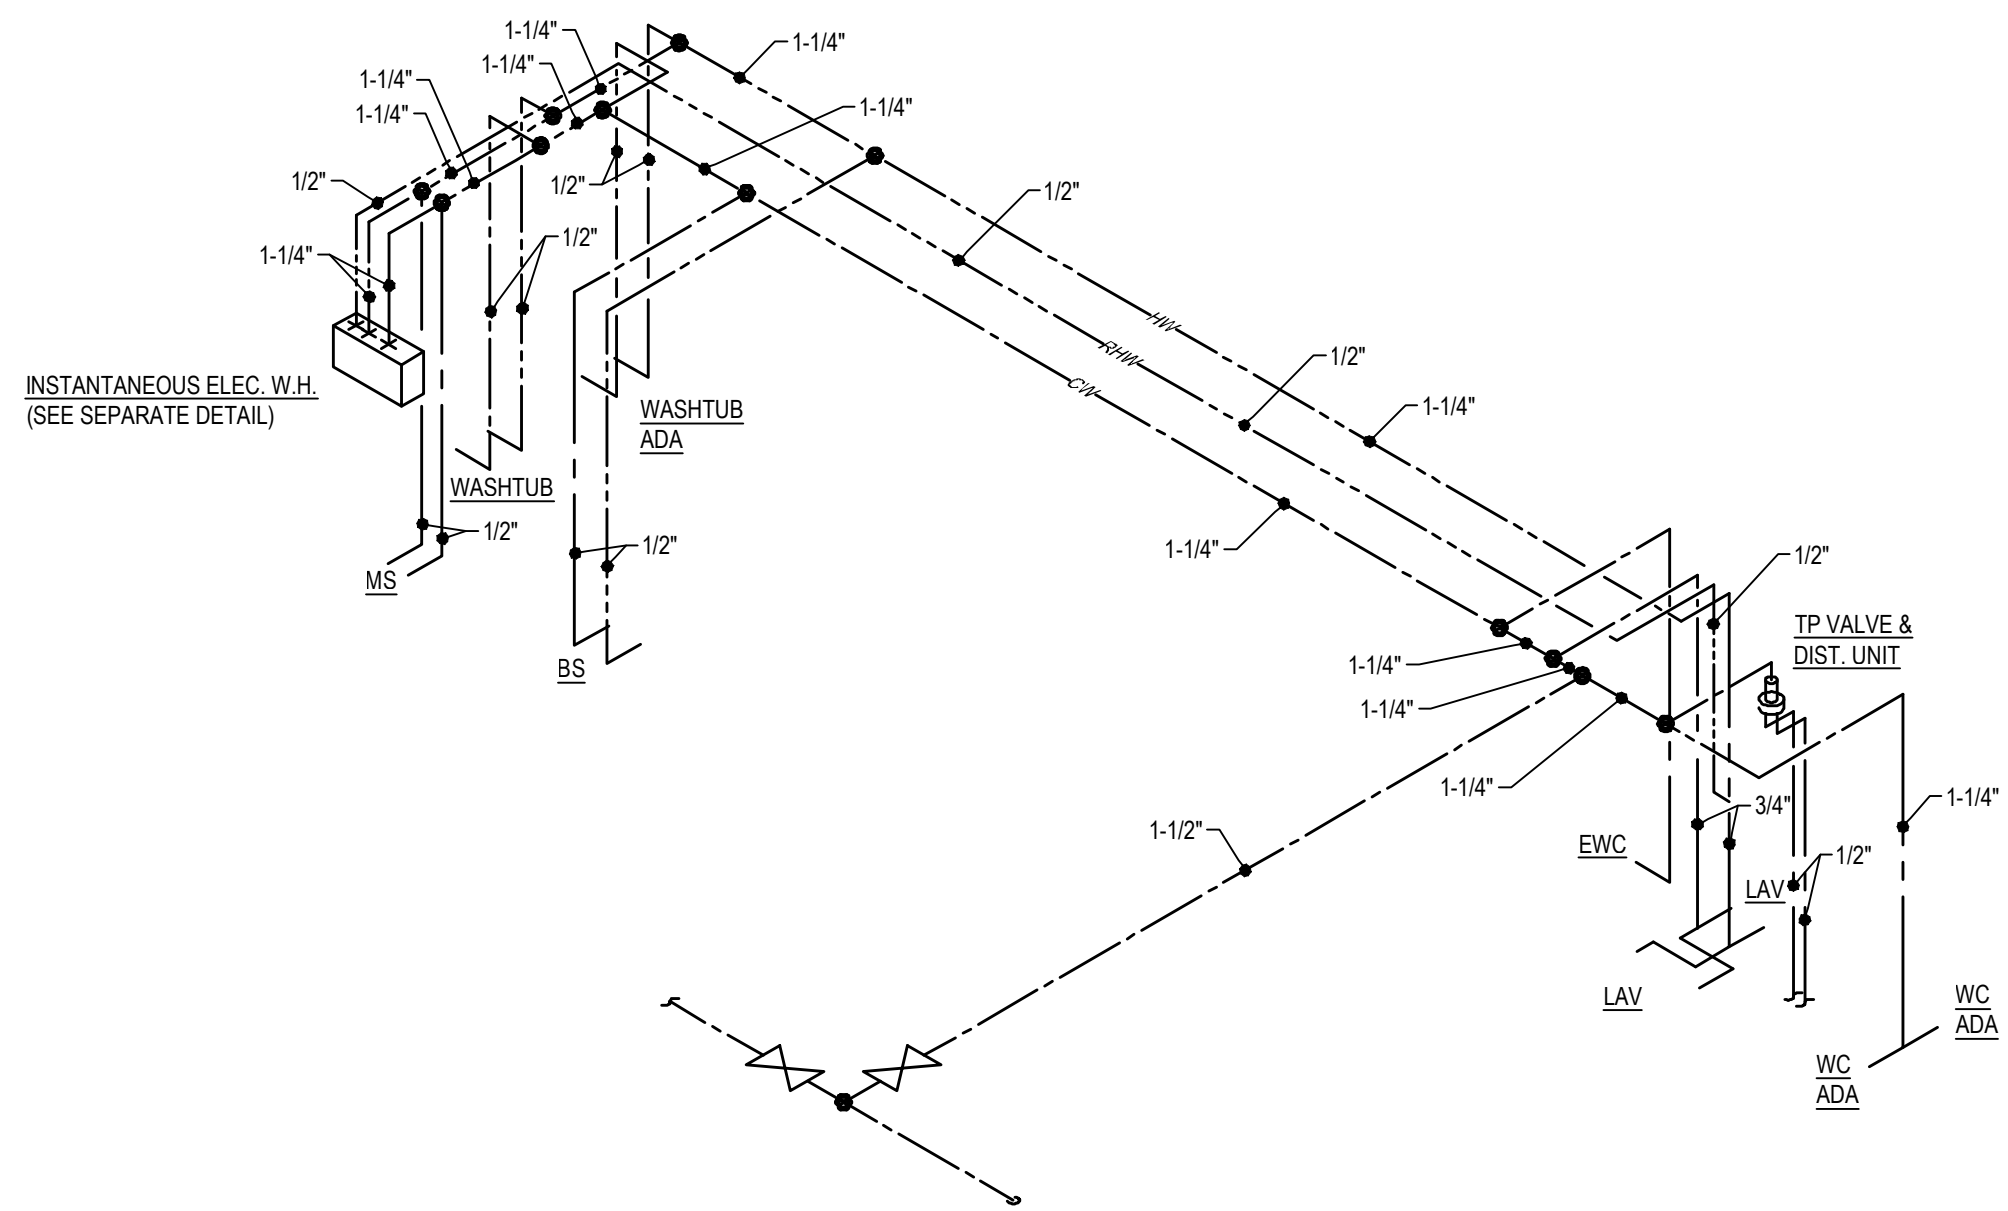
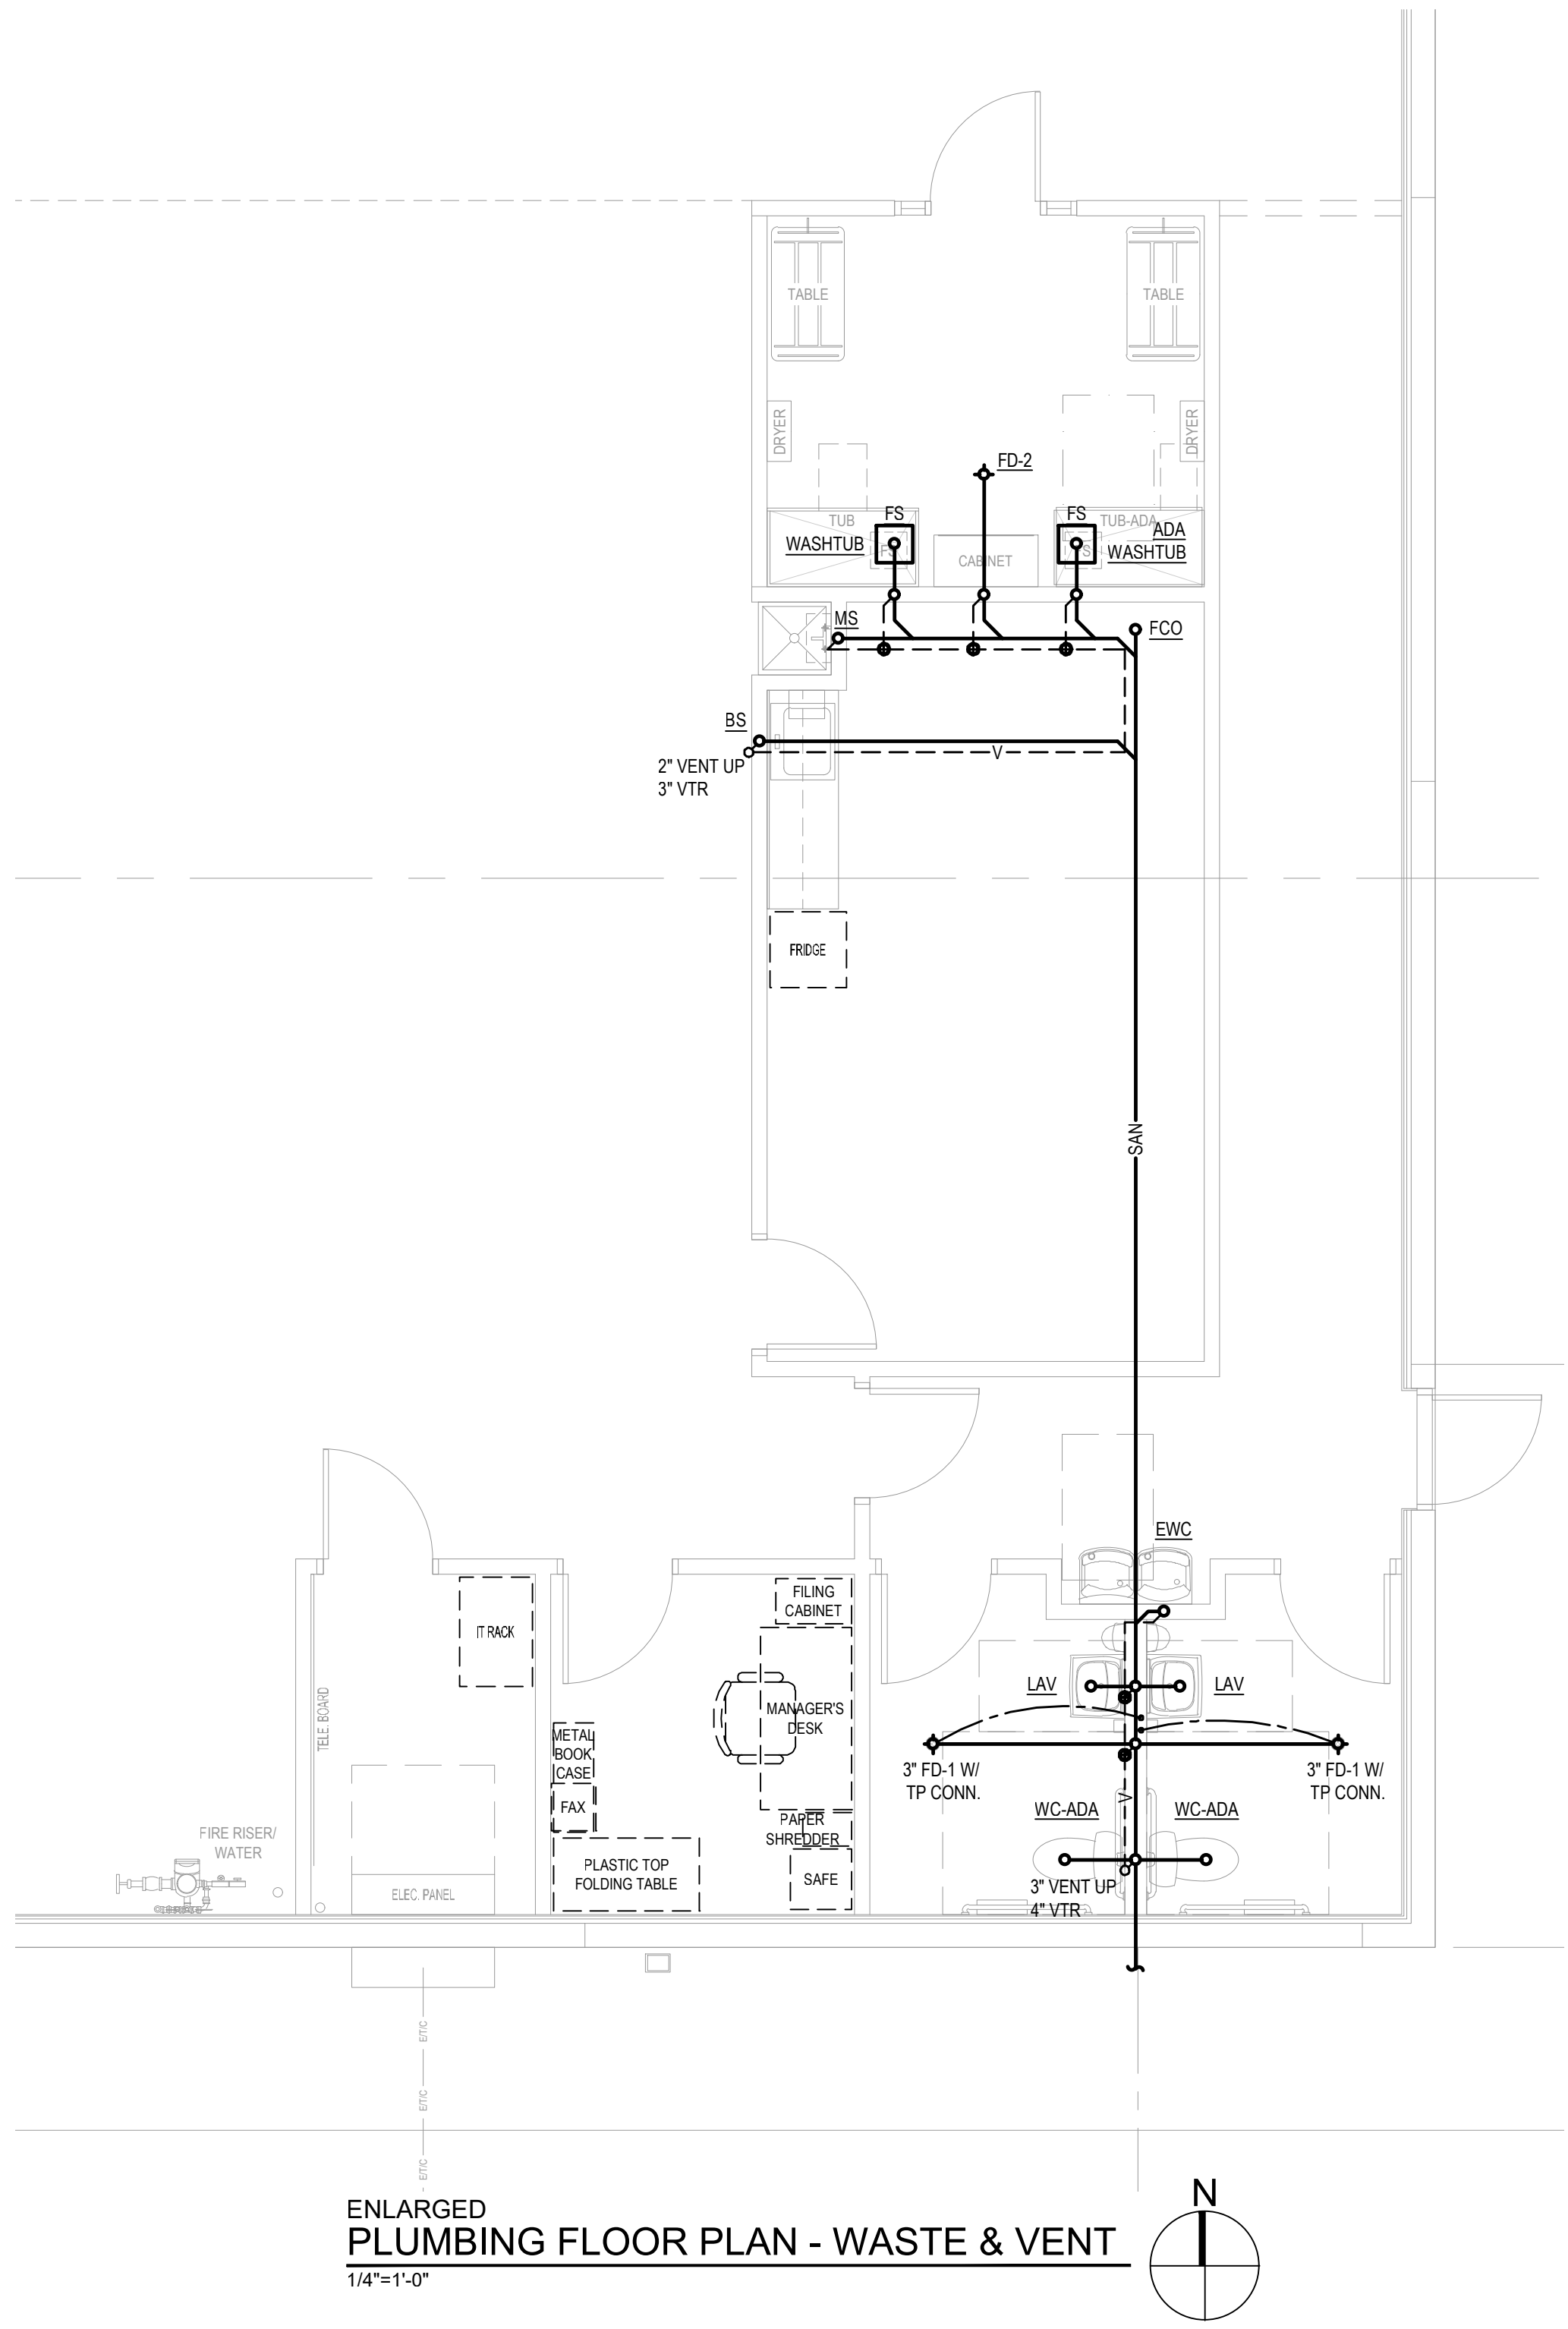


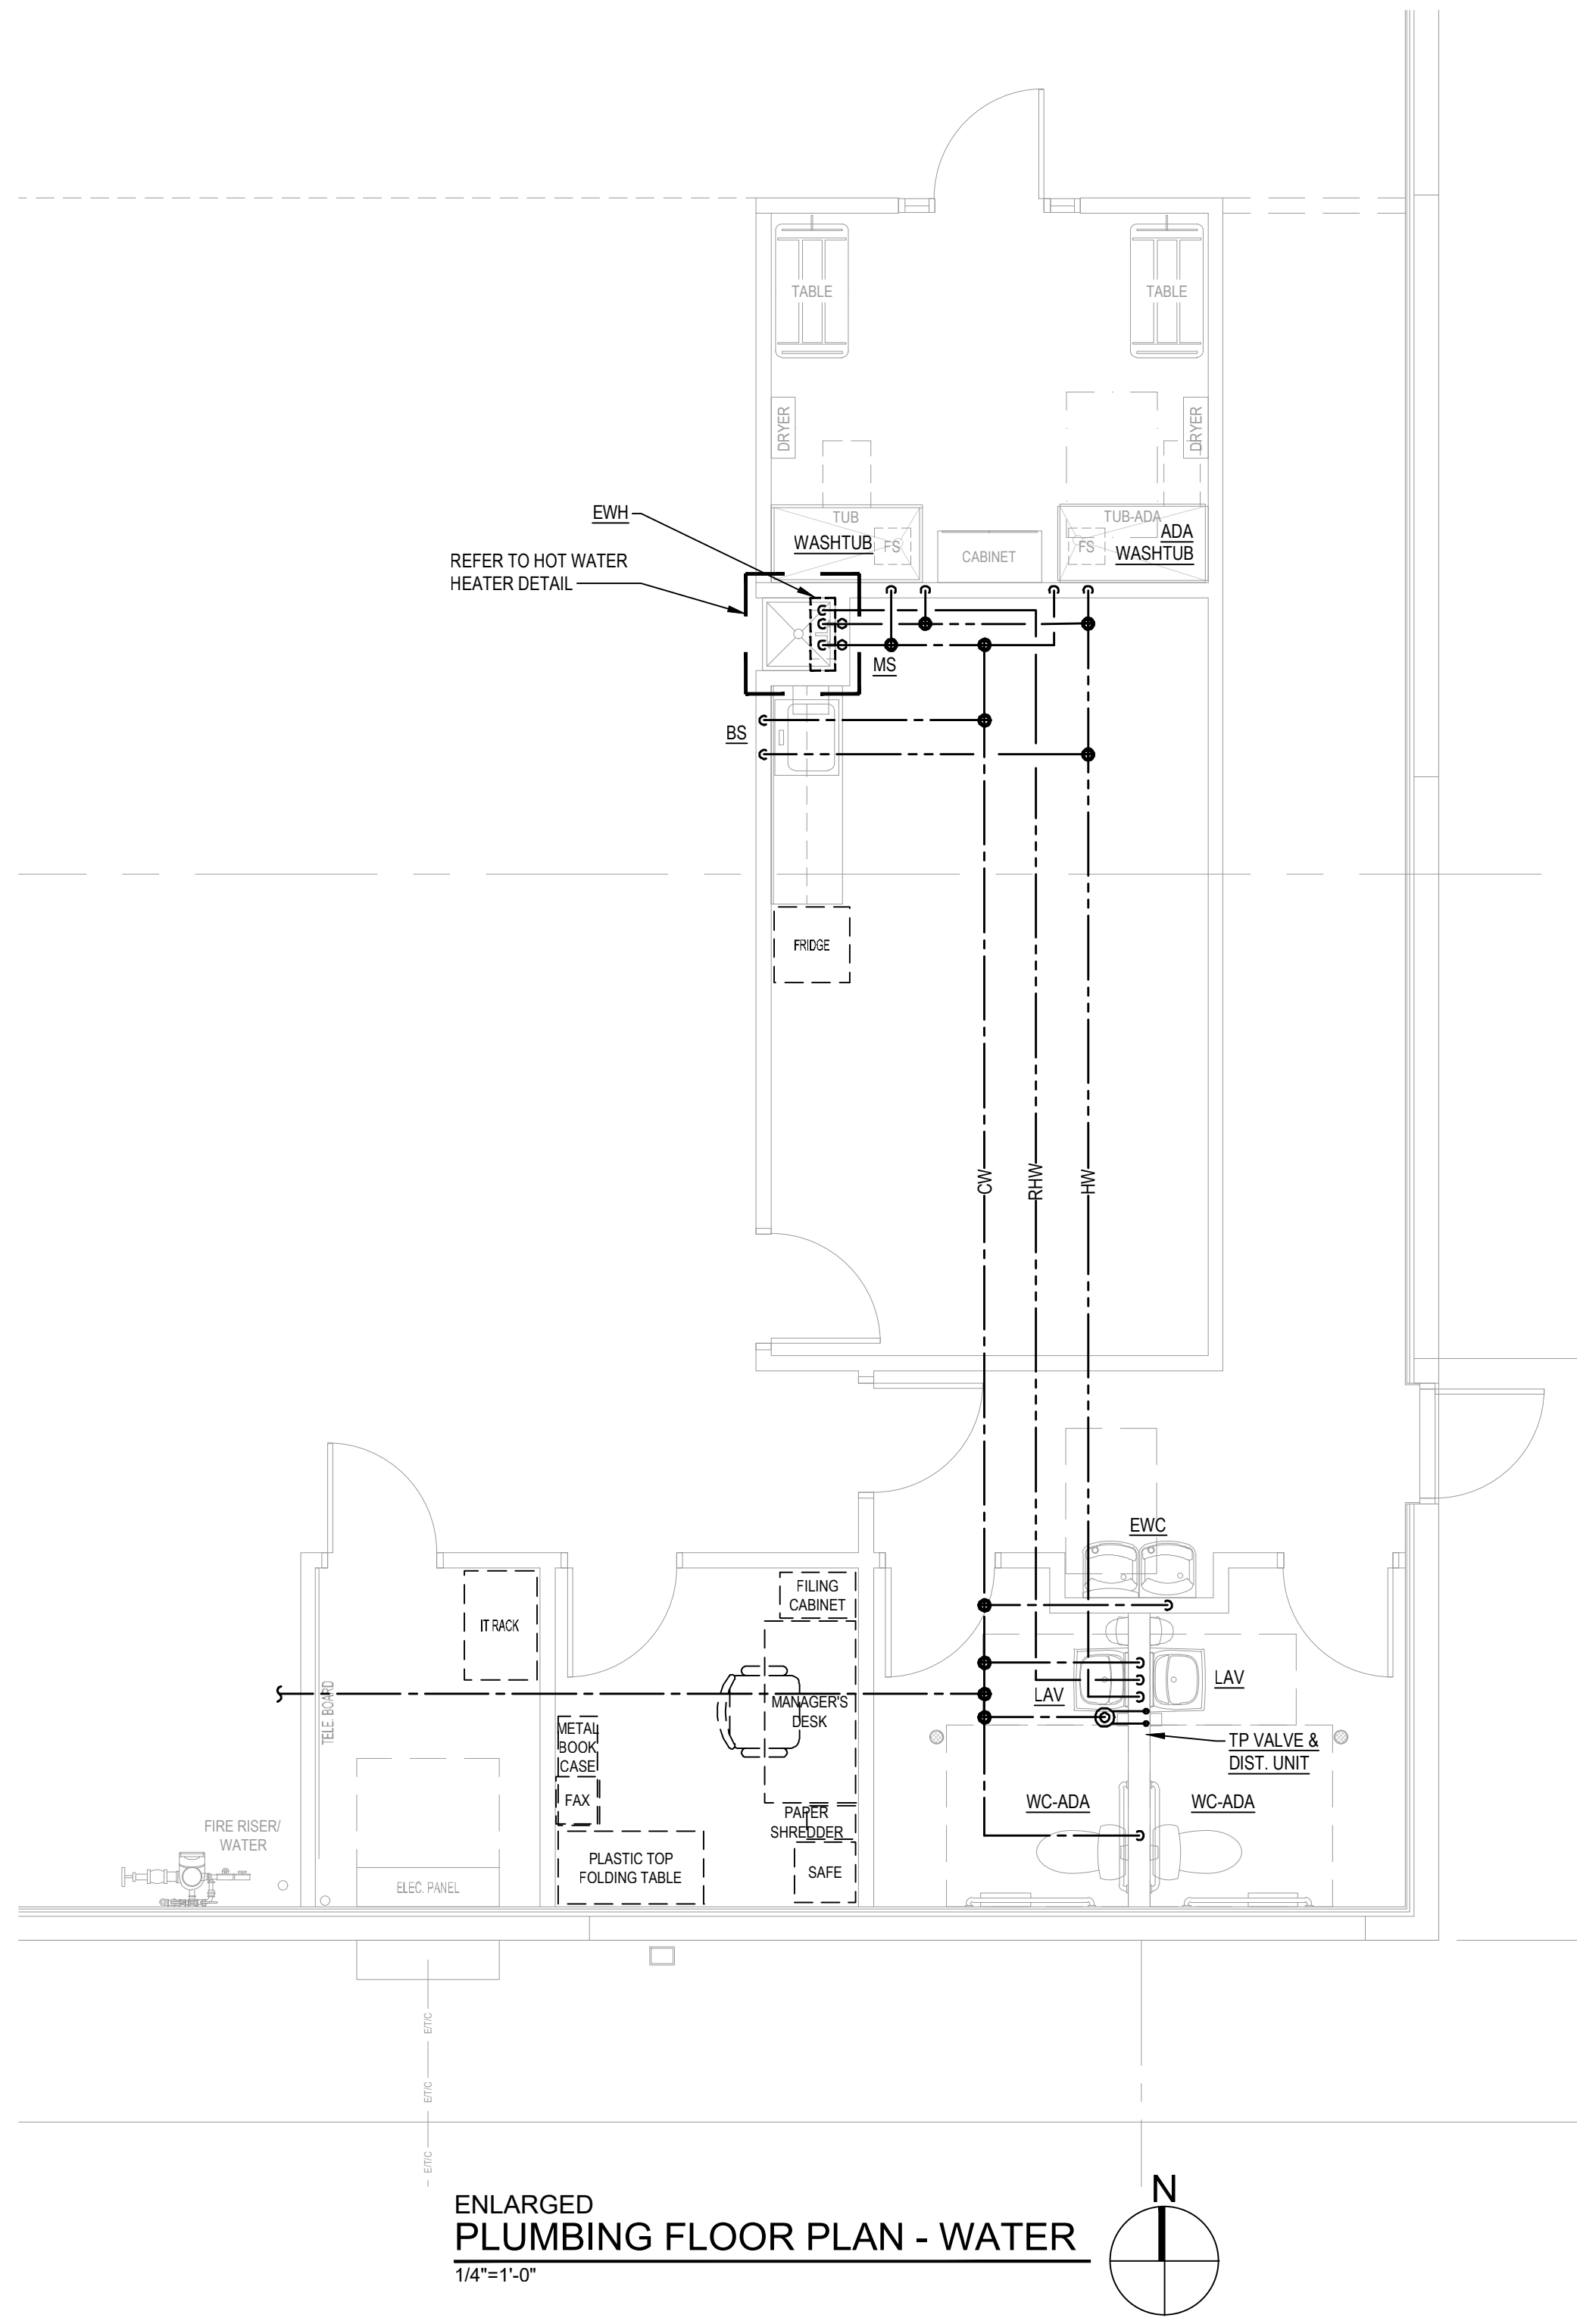

Design and construction documents are instruments of service and are given in confidence and remain the property of Onyx Creative. The use of this design and these construction documents for purposes other than the specific project named herein is strictly prohibited without expressed written consent of Onyx Creative.

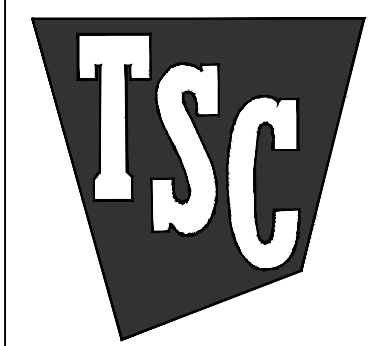

SCHEDULE I 4-24-2025
SCHEDULE II -

PROPOSED NEW
TRACTOR SUPPLY
SW COUNTY ROAD 242A & SW CHAD PLACE
LAKE CITY SOUTH, FL

Project No.: 24.0808
Drawn By: JK
Date: 4-24-2025 Issue: Bid & Permit

P1.1

ENLARGED PLUMBING
PLANS & ISOMETRICS