



STATE OF FLORIDA
DEPARTMENT OF HEALTH
ONSITE SEWAGE TREATMENT AND DISPOSAL
SYSTEM
APPLICATION FOR CONSTRUCTION PERMIT

PERMIT NO. 21-0547
DATE PAID: 6/15/21
FEE PAID: 310.80
RECIPT #: 1281294

APPLICATION FOR:

☒ New System ☐ Existing System ☐ Holding Tank ☐ Innovative
☐ Repair ☐ Abandonment ☐ Temporary ☐

APPLICANT: JAMES TURNER - (IRONWOOD)

AGENT: ROBERT FORD III- NORTH FLORIDA SEPTIC TANK INC

TELEPHONE: 386-755-6372

MAILING ADDRESS: 741 SE STATE ROAD 100, LAKE CITY FLA 32025

TO BE COMPLETED BY APPLICANT OR APPLICANT'S AUTHORIZED AGENT. SYSTEMS MUST BE CONSTRUCTED BY A PERSON LICENSED PURSUANT TO 489.105(3) (a) OR 489.552, FLORIDA STATUTES. IT IS THE APPLICANT'S RESPONSIBILITY TO PROVIDE DOCUMENTATION OF THE DATE THE LOT WAS CREATED OR PLATTED (MM/DD/YY) IF REQUESTING CONSIDERATION OF STATUTORY GRANDFATHER PROVISIONS.

PROPERTY INFORMATION

LOT: 43 BLOCK: U2 SUBDIVISION: HI-DRI ACRES PLATTED: _____

PROPERTY ID #: 15-58-16-03626-043 ZONING: _____ I/M OR EQUIVALENT: ☒ No ☐

PROPERTY SIZE: 1.63 ACRES WATER SUPPLY: ☒ PRIVATE PUBLIC ☐ ☐ <=2000GPD ☐ >2000GPD

IS SEWER AVAILABLE AS PER 381.0065, FS? ☒ No ☐ DISTANCE TO SEWER: NA FT

PROPERTY ADDRESS: 133 GOOSE PL, LAKE CITY FLA (SW)

DIRECTIONS TO PROPERTY: H7S, TR on Raven Rd, TL on Gull Rd
TR on OW Goose Pl

BUILDING INFORMATION

☒ RESIDENTIAL ☐ COMMERCIAL

Unit No	Type of Establishment	No. of Bedrooms	Building Area Sqft	Commercial/Institutional System Design Table 1, Chapter 64E-6, FAC
1	MOBILE HOME	4	1525	
2				
3				
4				

☐ Floor/Equipment Drains ☐ Other (Specify) _____

SIGNATURE: Robert Ford III

DATE: 6/15/21

STATE OF FLORIDA
DEPARTMENT OF HEALTH
APPLICATION FOR CONSTRUCTION PERMIT


Permit Application Number

21-0547

----- PART II - SITEPLAN -----

Turner

Scale: Each block represents 10 feet and 1 inch = 40 feet.

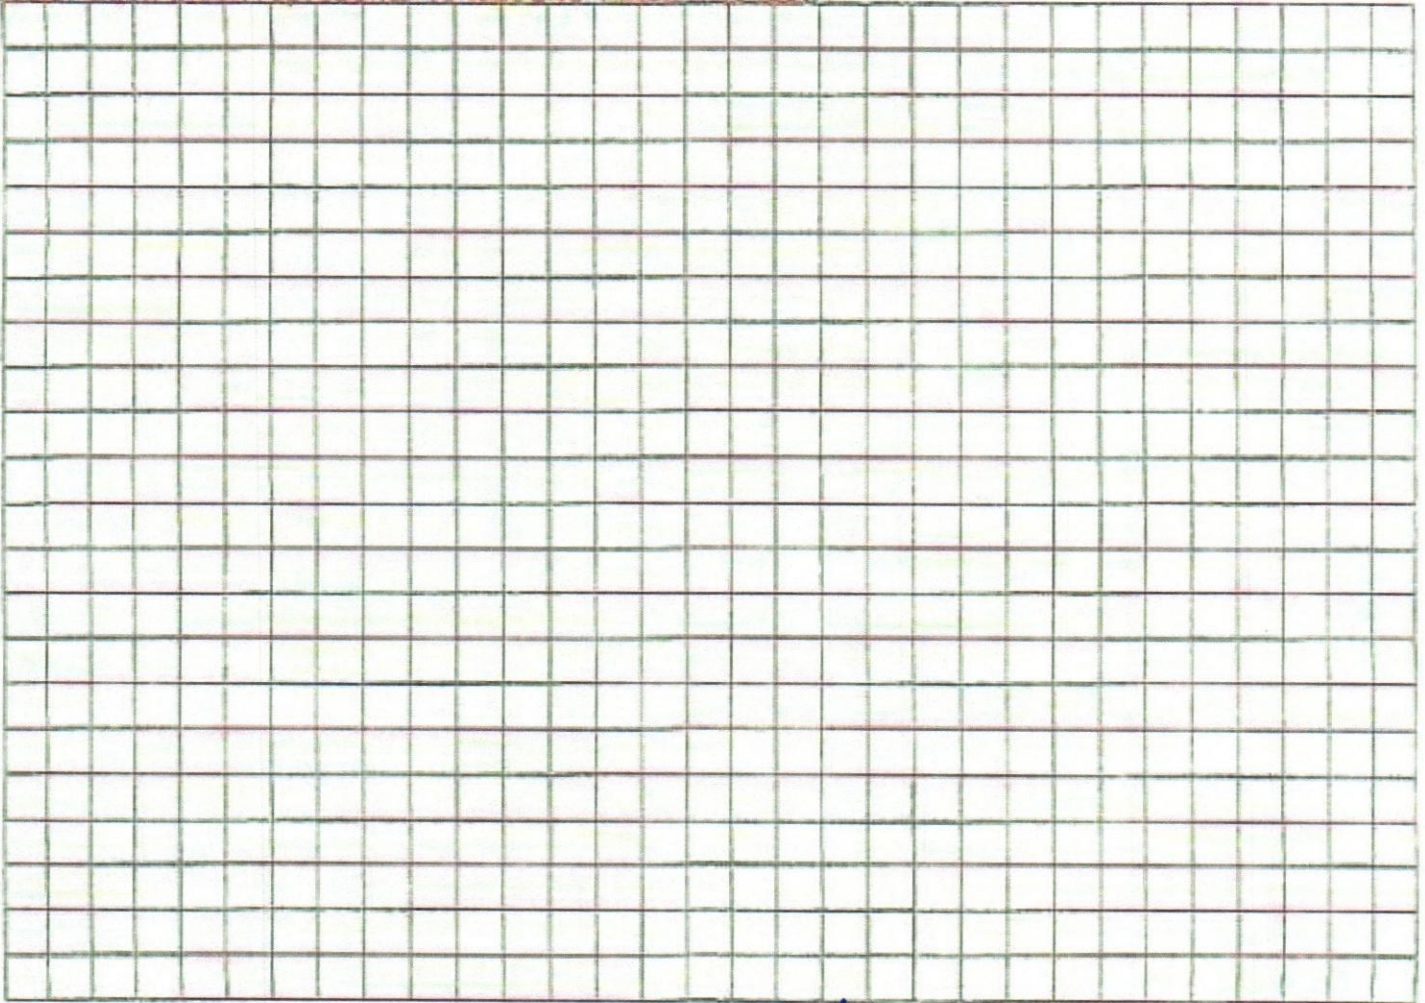

Notes:

See attached

Site Plan submitted by

K. A. WOOD @ 11/20/18/11

DATE:

6/21/2021

Plan Approved

Not Approved

Date

6/21/2021

By


Kyle Key

Columbia

County Health Department

ALL CHANGES MUST BE APPROVED BY THE COUNTY HEALTH DEPARTMENT

21-0547

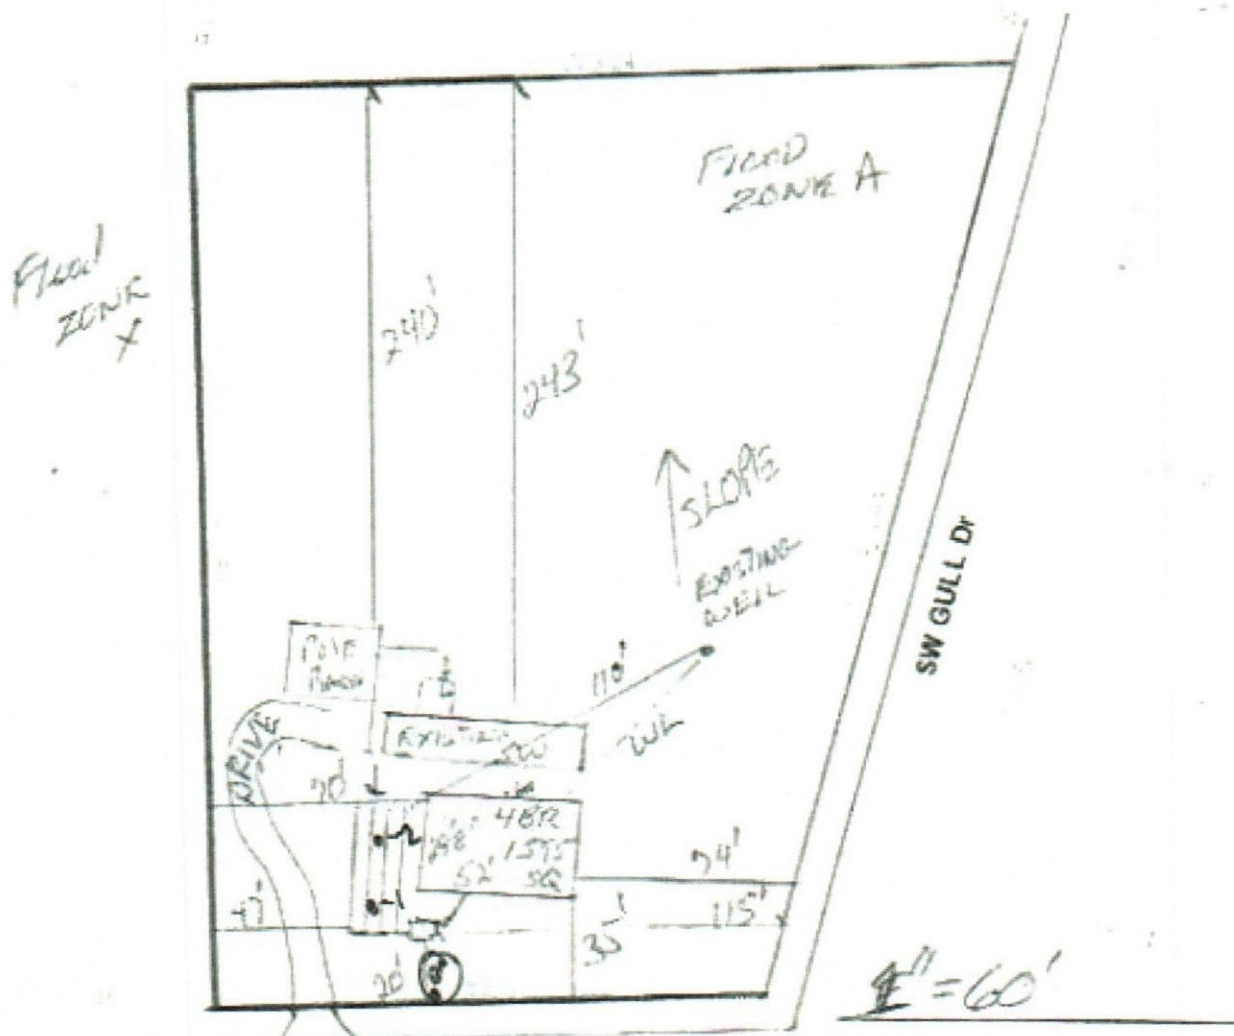

SW GOOSE PI

0 40 80 120 160 200 240 280 320 360 400 ft

Columbia County Property Appraiser

Jeff Hampton | Lake City, Florida | 306-758-1083

PARCEL: 15-SS-16-03626-043 (17817) | MOBILE HOME (0200) | 1.53 AC

LOT 43 H-018 ACRES UNIT 2, DRES 646-607-608, 784-683, DC-786-1824, 870-482, DC FOR MICHAEL PITTS 803-2098

TURNER JAMES WYNDELL &
TURNER VANESSA L

Owner: VANESSA L TURNER

P O BOX 1862

LAKE CITY, FL 32056-1862

Site: 133 GOOSE PL, LAKE CITY

Sales: 3/9/2024 \$25,000 1.00

Info: 11/26/2020 \$25,000 1.00

12/30/2020 \$25,000 1.00

2021 Working Values

Mkt Lnd \$15,149

Ag Lnd \$0

Bldg \$11,322

XFOB \$2,000

Jnd \$28,471

Appraised \$28,471

Assessed \$28,471

Exempt \$0

county \$28,471

Total city \$0

Taxable other \$0

school \$28,471

NOTES:

Columbia County, FL

This information was derived from data which was compiled by the Columbia County Property Appraiser's Office solely for the governmental purpose of property assessment. This information should not be relied upon by anyone as a determination of the ownership of property or market value. No warranties, expressed or implied, are provided for the accuracy of the data herein, its use, or its interpretation. Although it is periodically updated, this information may not reflect the data currently on file in the Property Appraiser's office. GIS.cclty.fl.us