



STATE OF FLORIDA
DEPARTMENT OF HEALTH
ONSITE SEWAGE TREATMENT AND DISPOSAL
SYSTEM
APPLICATION FOR CONSTRUCTION PERMIT

PERMIT NO. 22-0274
DATE PAID: 4.1.22
FEE PAID: 310.00
RECEIPT #: 1814767

APPLICATION FOR:

☒ New System ☐ Existing System ☐ Holding Tank ☐ Innovative
☐ Repair Melissa ☐ Abandonment ☐ Temporary ☐

APPLICANT: MELISA TURMAN

AGENT: ROBERT FORD III- NORTH FLORIDA SEPTIC TANK INC

TELEPHONE: 386-755-6372

MAILING ADDRESS: 741 SE STATE ROAD 100, LAKE CITY FLA 32025

TO BE COMPLETED BY APPLICANT OR APPLICANT'S AUTHORIZED AGENT. SYSTEMS MUST BE CONSTRUCTED BY A PERSON LICENSED PURSUANT TO 489.105(3)(m) OR 489.552, FLORIDA STATUTES. IT IS THE APPLICANT'S RESPONSIBILITY TO PROVIDE DOCUMENTATION OF THE DATE THE LOT WAS CREATED OR PLATTED (MM/DD/YY) IF REQUESTING CONSIDERATION OF STATUTORY GRANDFATHER PROVISIONS.

PROPERTY INFORMATION

LOT: -- BLOCK: -- SUBDIVISION: -- PLATTED: --

PROPERTY ID #: 19-4S-17-08566-002 ZONING: -- I/M OR EQUIVALENT: ☐ No ☒

PROPERTY SIZE: 41.68 ACRES WATER SUPPLY: ☒ PRIVATE PUBLIC ☐ <=2000GPD ☐ >2000GPD

IS SEWER AVAILABLE AS PER 381.0065, FS? ☐ No ☒ DISTANCE TO SEWER: -- FT

PROPERTY ADDRESS: 1567 SW COUTY ROAD 242A, LAKE CITY FLA 32024

DIRECTIONS TO PROPERTY: S ON HWY 47, LEFT ON 242, 3RD GATE ON THE LEFT

BUILDING INFORMATION

☒ RESIDENTIAL

☐ COMMERCIAL

Unit No	Type of Establishment	No. of Bedrooms	Building Area Sqft	Commercial/Institutional System Design Table 1, Chapter 64E-6, FAC
1	METAL BUILDING <u>30X30</u>	0	900	8X10 BATHROOM
2				
3				
4				

☐ Floor/Equipment Drains ☐ Other (Specify) --

SIGNATURE: Robert Ford


DATE: 3-24-2022

STATE OF FLORIDA
DEPARTMENT OF HEALTH
APPLICATION FOR CONSTRUCTION PERMIT

Permit Application Number

22-0274

J. URMAN

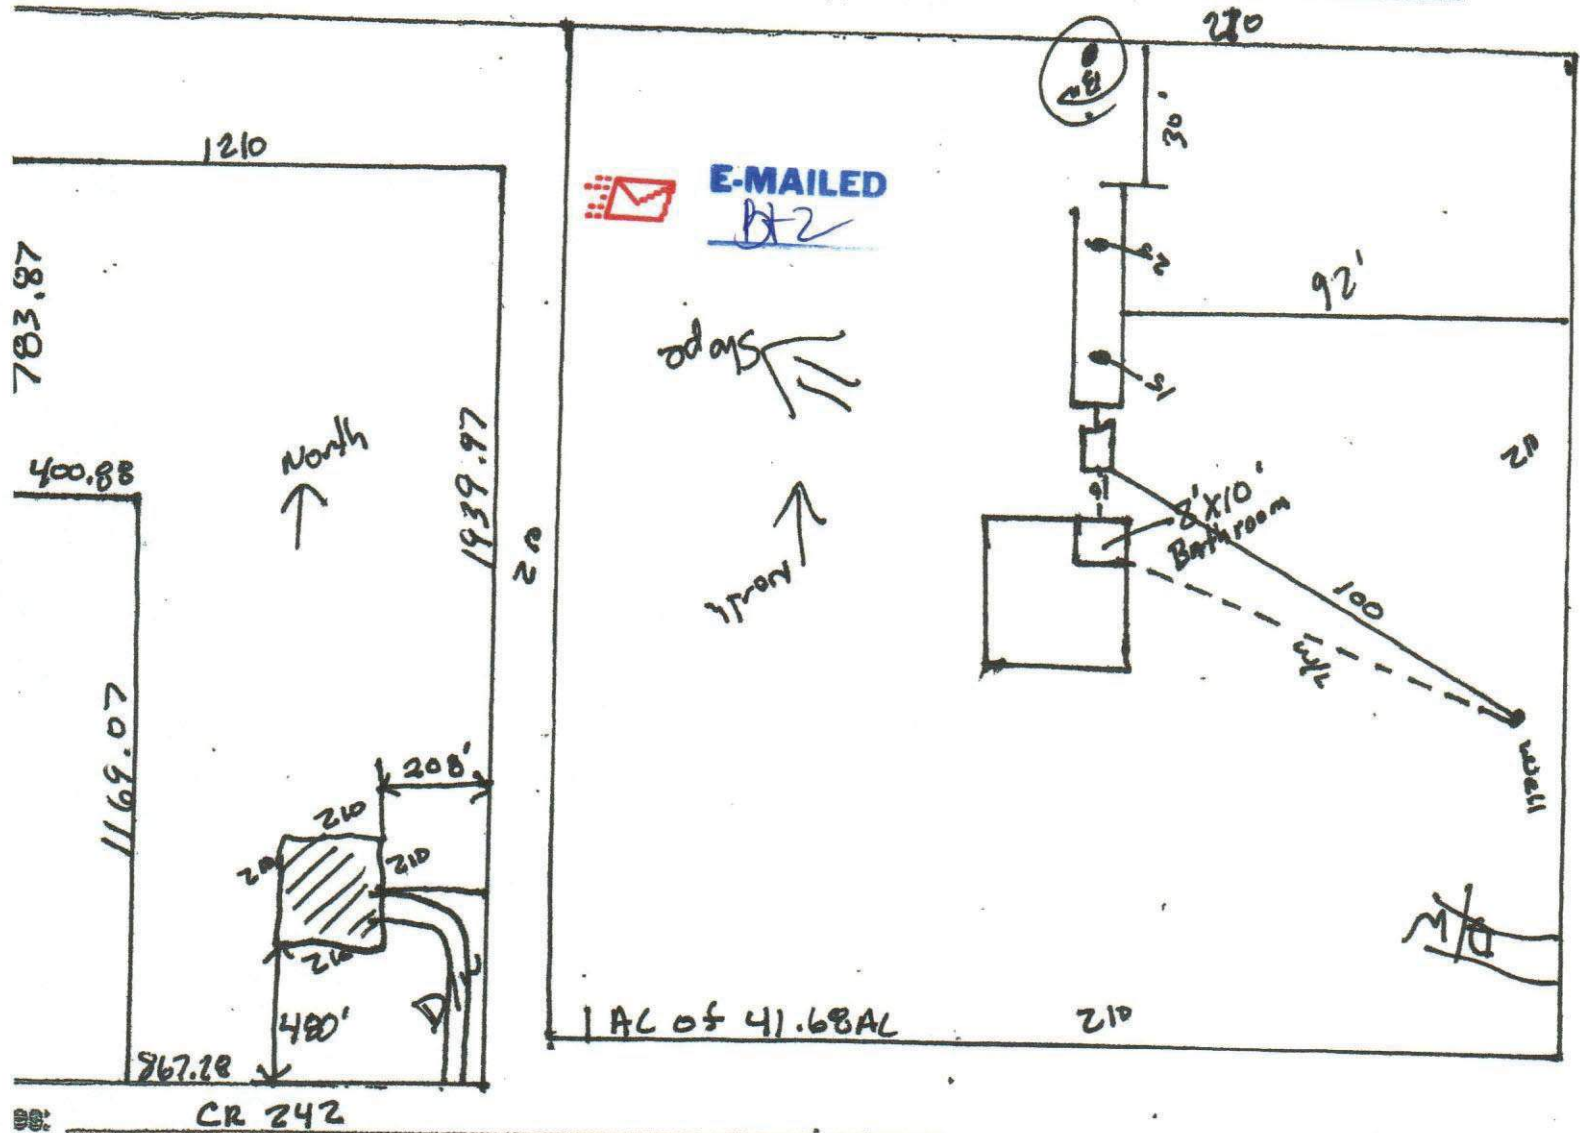

Plan submitted by Robert W. Ford III. Date 3-24-2022

Approved

Not Approved

Date 4/4/22

ES2 Columbia

County Health Department

ALL CHANGES MUST BE APPROVED BY THE COUNTY HEALTH DEPARTMENT