



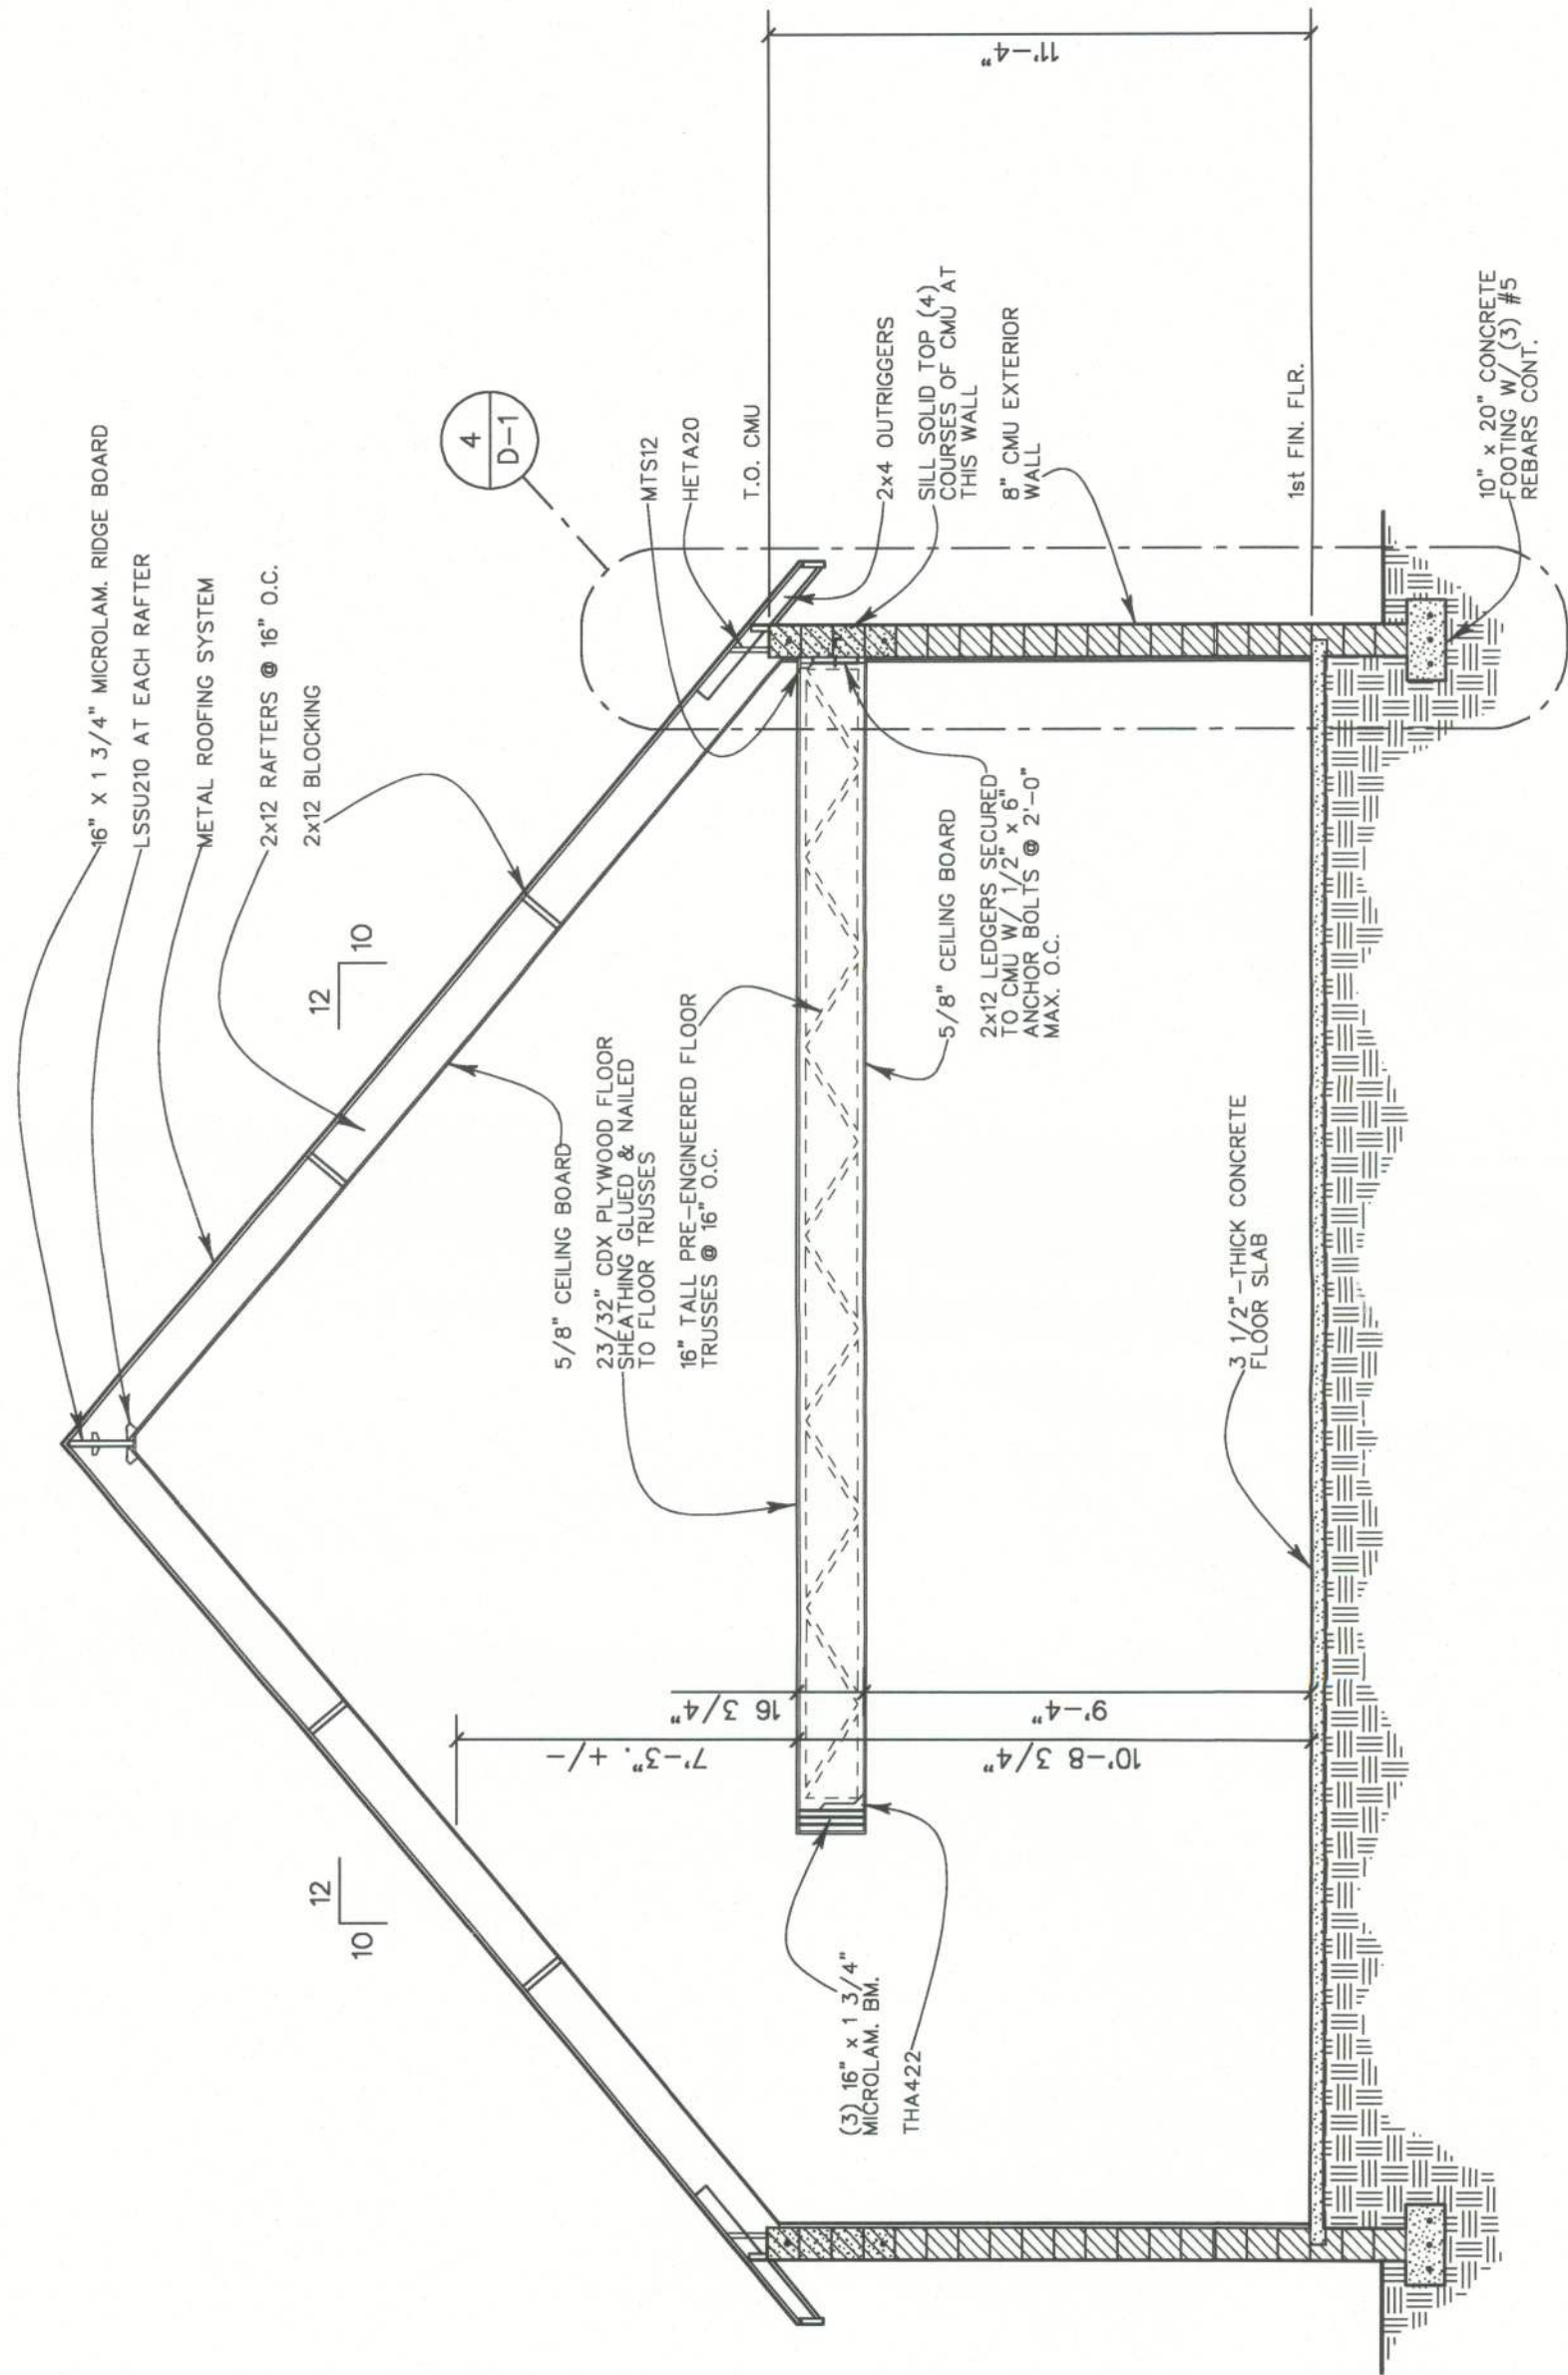

1 Building Section at Loft

1/4" = 1'-0"

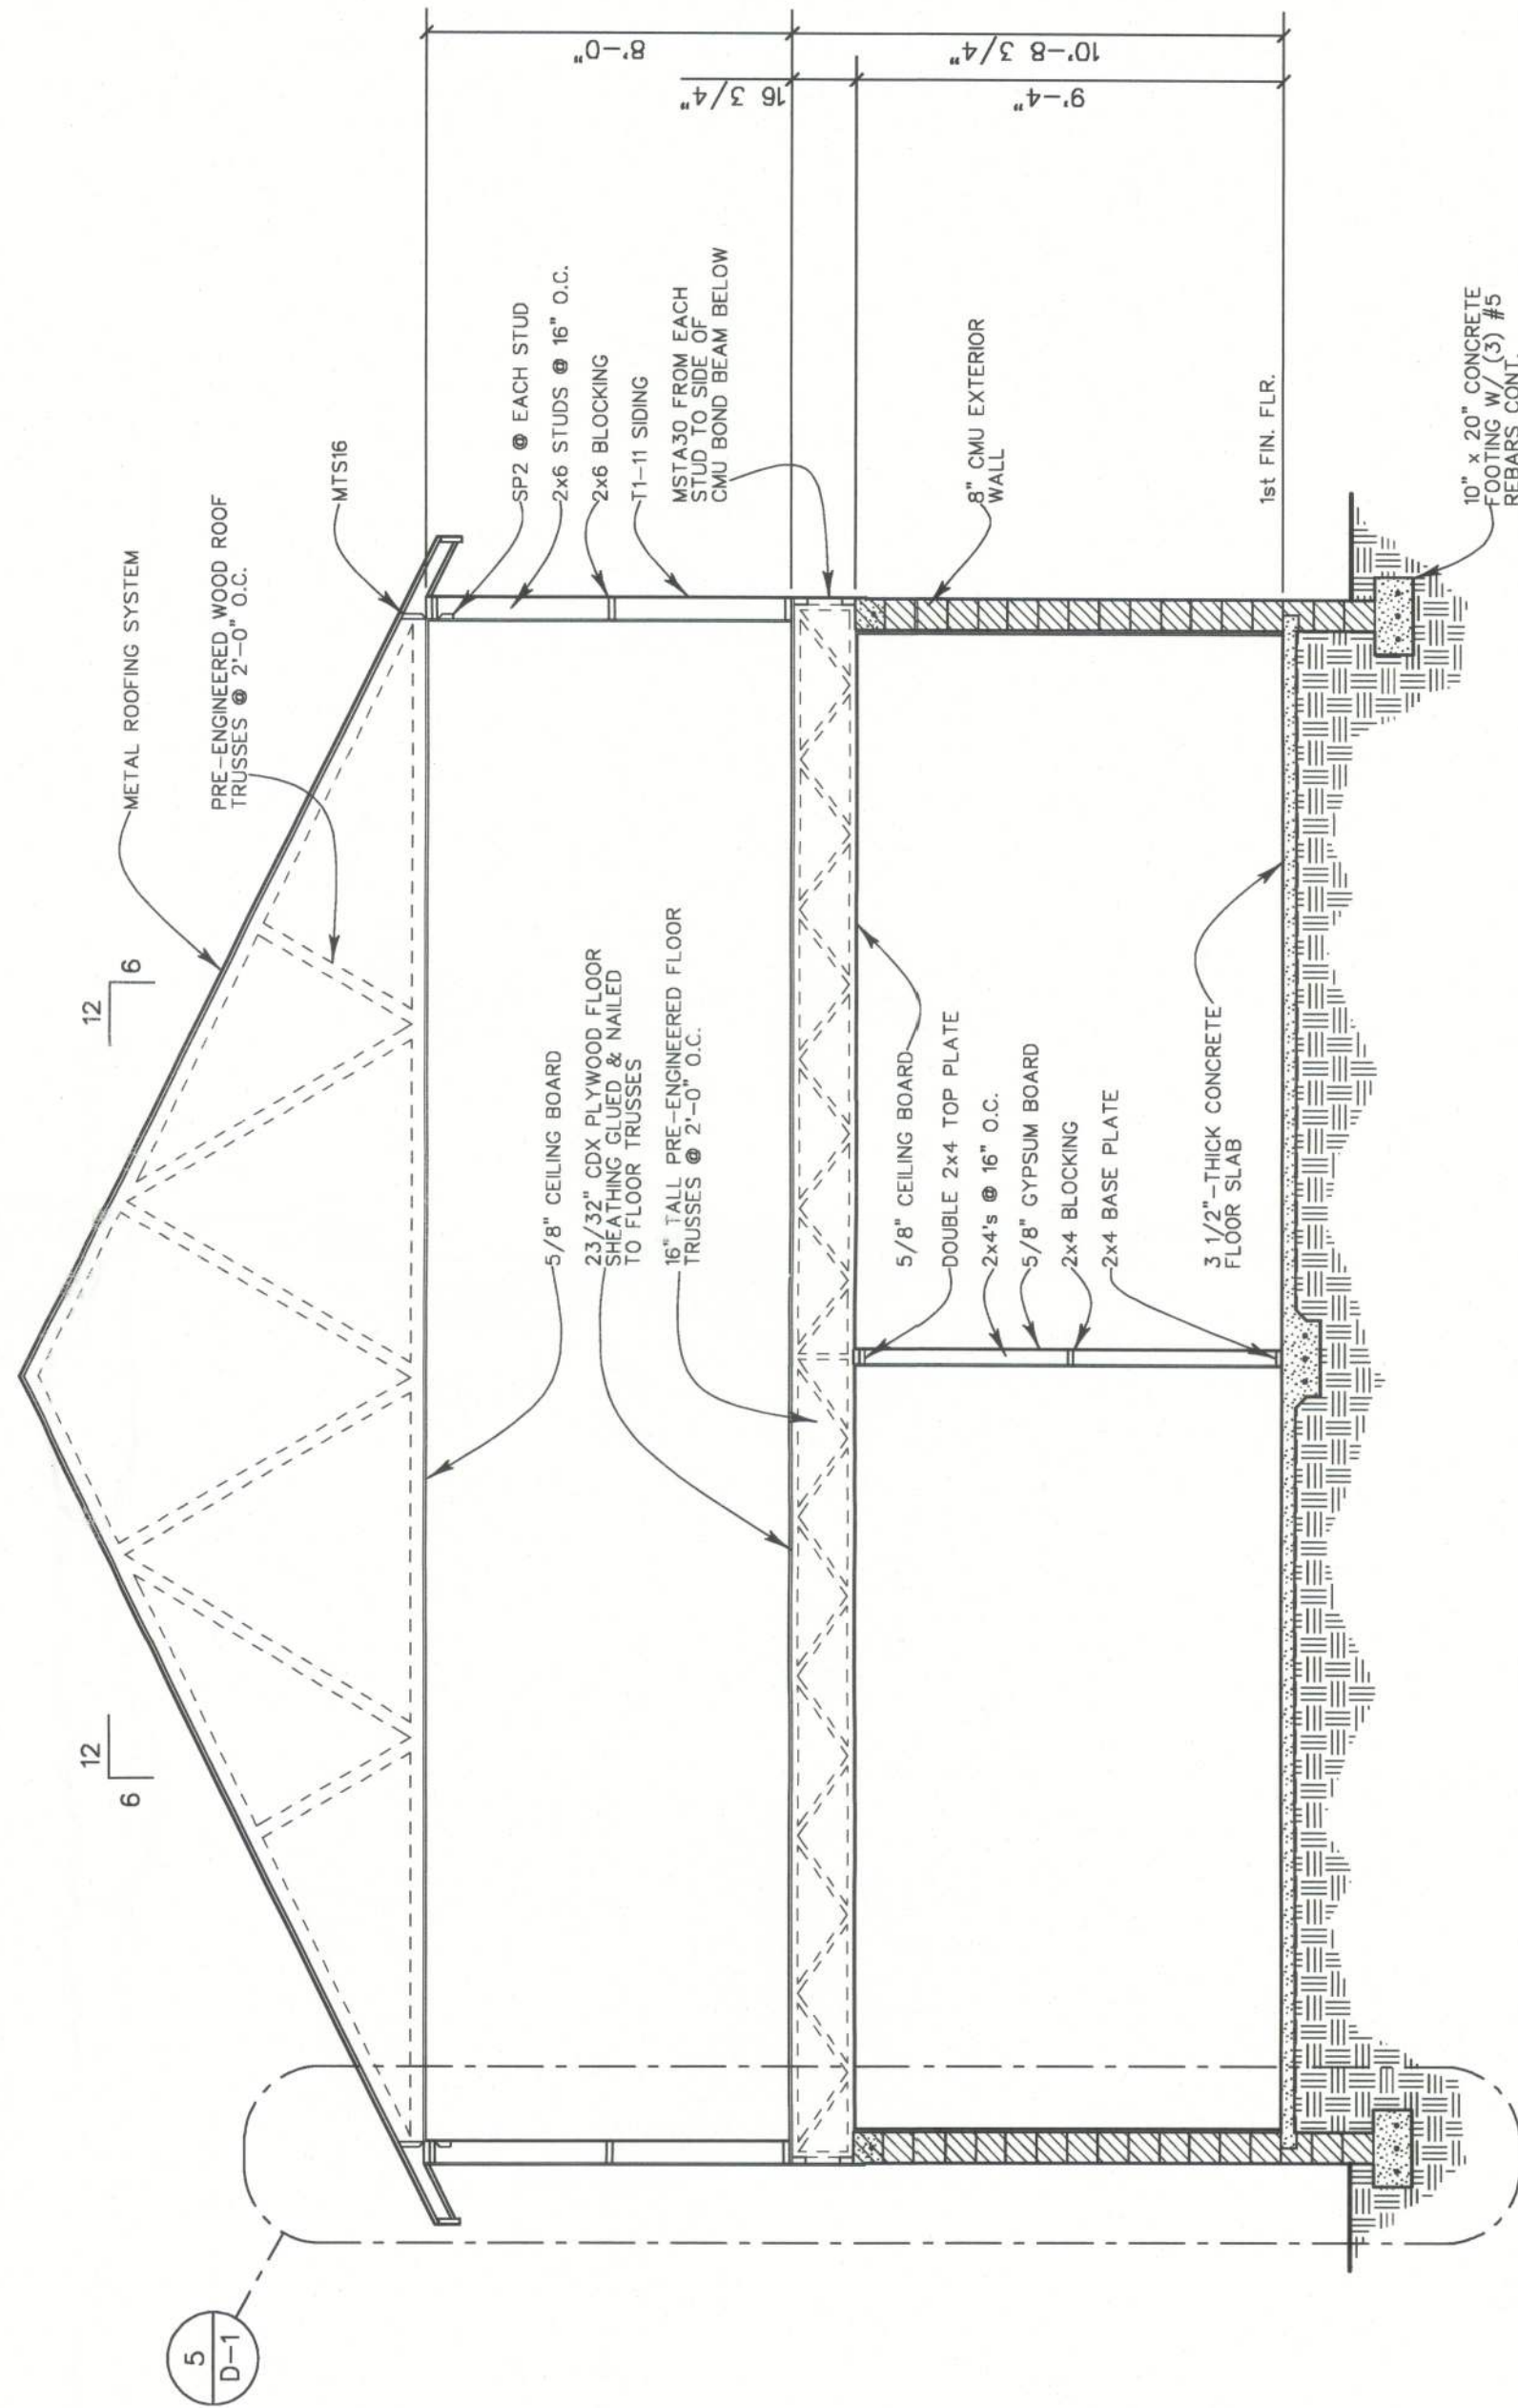

2 Building Section at 2-Story Portion of House

1/4" = 1'-0"

Engineer
Designer

P.O. Box 1115
Weirsdale, FL 32195
352-821-9975
Kenneth S. Risley, P.E.
www.EngineerDesigner.com

3/10/11
Kenneth S. Risley, P.E.
P.E. No. 35960
Auth. No. 0005670

Owner
Roger and
Marion Cox
502 SW Rattlesnake Glen Rd.
Fort White, FL 32038

Builder
Feeney
Construction
2841 SE 46th Way
Trenton, FL 32683
352-682-4660

Project
Cox Residence
Lot 3
Rum Island Ranches, Sect. 2
Columbia County, Florida

Sheet Description
BUILDING
SECTIONS
Issue Date April 27, 2011
1 May 31, 2011
2
3

S-4