

COLUMBIA COUNTY OFFICE OF M/H OCCUPANCY

COLUMBIA COUNTY, FLORIDA

Department of Building and Zoning Inspection

This Certificate of Occupancy is issued to the below named permit holder for the building and premises at the below named location, and certifies that the work has been completed in accordance with the Columbia County Building Code.

Parcel Number 26-5S-16-03717-102

Building permit No. 000030919

Permit Holder RONNIE NORRIS

Owner of Building GERALD MURPHY

Location: 2986 SW OLD WIRE RD, FT WHITE, FL 32038



Date: 04/25/2013

Building Inspector

POST IN A CONSPICUOUS PLACE
(Business Places Only)

PERMIT APPLICATION / MANUFACTURED HOME INSTALLATION APPLICATION

For Office Use Only (Revised 1-11)		Zoning Official <u>[Signature]</u>	Building Official <u>TN 3/27/13</u>
AP# <u>1303-55</u>	Date Received <u>2/25</u>	By <u>[Signature]</u>	Permit # <u>30915</u>
Flood Zone <u>X</u>	Development Permit <u>N/A</u>	Zoning <u>A-3</u>	Land Use Plan Map Category <u>A-3</u>
Comments <u>Replacing Existing MH</u>			
FEMA Map# <u>N/A</u>	Elevation <u>N/A</u>	Finished Floor <u>above</u>	River <u>N/A</u> In Floodway <u>N/A</u>
☒ Site Plan with Setbacks Shown ☒ EH # <u>13-0186</u> ☐ EH Release ☒ Well letter ☒ Existing well ☒ Recorded Deed or Affidavit from land owner ☒ Installer Authorization ☐ State Rd Access ☒ 911 Sheet ☐ Parent Parcel # _____ ☐ STUP-MH _____ ☐ F W Comp. letter ☒ App Fee Pd ☒ VF Form			
IMPACT FEES: EMS _____		Fire _____	Corr _____
Road/Code _____		School _____	= TOTAL _____
		Suspended March 2009 _____	☐ Ellisville Water Sys

Property ID # 26-55-16-03717-102 Subdivision Lot 2 - Big Oaks (unrec)

- New Mobile Home ☒ Used Mobile Home _____ MH Size 32x50 Year 2012
- Applicant Wendy Grennell Phone # 386-288-2428
- Address 3104 SW Old Wire Rd Ft White FL 32038
- Name of Property Owner Gerald Murphy Phone# 386-438-9276
- 911 Address 2986 SW Old Wire Rd, Ft WHITE, FL 32038
- Circle the correct power company - FL Power & Light - Clay Electric
 (Circle One) - Suwannee Valley Electric - Progress Energy
- Name of Owner of Mobile Home Gerald Murphy Phone # 386-438-9276
 Address 2986 SW Old Wire Rd Ft White FL 32038
- Relationship to Property Owner self.
- Current Number of Dwellings on Property 1
- Lot Size 10.010 Total Acreage 10.010
- Do you : Have Existing Drive or Private Drive or need Culvert Permit or Culvert Waiver (Circle one)
 (Currently using) (Blue Road Sign) (Putting in a Culvert) (Not existing but do not need a Culvert)
- Is this Mobile Home Replacing an Existing Mobile Home yes
- Driving Directions to the Property Hwy 475 to SW Walter Rd TL cross over CR 240 to Old Wire Rd, approx 3 miles to 2986 on right.
- Name of Licensed Dealer/Installer Ronnie Norris Phone # 386-623-7716
- Installers Address 1004 SW Charles Ter Lake City FL 32024
 - License Number IH102845 Installation Decal # 15647

to spoke w/ Wendy 4.1.13

COLUMBIA COUNTY PERMIT WORKSHEET

page 1 of 2

These worksheets must be completed and signed by the installer.
Submit the originals with the packet.

Installer RONNIE D. NOARIS License # IH 1025145/1


911 Address where home is being installed. 1004 SW Charles Terrace
Lake City FL 32024

Manufacturer LIVE OAK Length x width 52x32


NOTE: If home is a single wide fill out one half of the blocking plan
if home is a triple or quad wide sketch in remainder of home

I understand Lateral Arm Systems cannot be used on any home (new or used)
where the sidewall ties exceed 5 ft 4 in.

Installer's initials RD

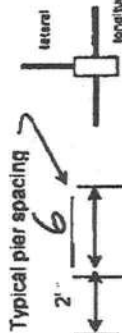

Show locations of Longitudinal and Lateral Systems
(use dark lines to show these locations)

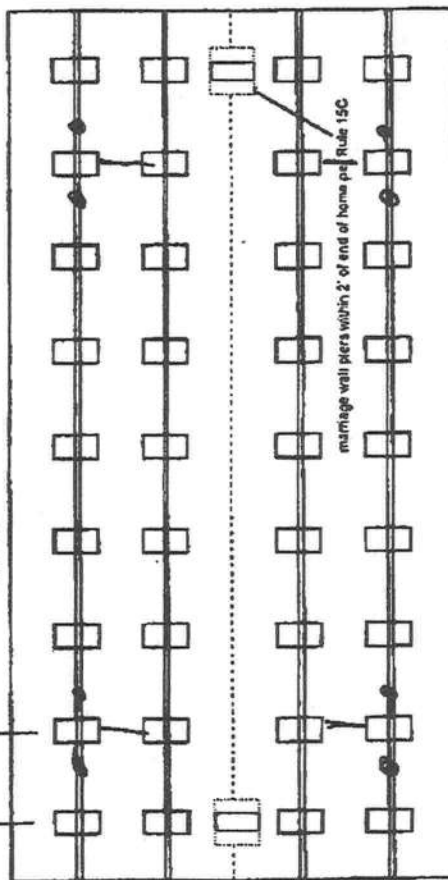

New Home ☒ Used Home ☐
 Home installed to the Manufacturer's Installation Manual ☒
 Home is installed in accordance with Rule 15-C ☐
 Single wide ☐ Wind Zone II ☒ Wind Zone III ☐
 Double wide ☒ Installation Decal # 15647
 Triple/Quad ☐ Serial # LOH6A III 3381AB

PIER SPACING TABLE FOR USED HOMES

Load bearing capacity	Footer size (sq in)	16" x 16" (256)	18 1/2" x 18 1/2" (342)	20" x 20" (400)	22" x 22" (484)	24" x 24" (576)	28" x 28" (678)
1000 psf	3"	4"	4"	5"	6"	7"	8"
1500 psf	4" 6"	6"	6"	7"	8"	8"	8"
2000 psf	6"	8"	8"	8"	8"	8"	8"
2500 psf	7" 6"	8"	8"	8"	8"	8"	8"
3000 psf	8"	8"	8"	8"	8"	8"	8"
3500 psf	8"	8"	8"	8"	8"	8"	8"

* Interpolated from Rule 15C-1 pier spacing table.

PIER PAD SIZES

I-beam pier pad size 17x25
 Perimeter pier pad size NA
 Other pier pad sizes (required by the mfg.) 16x16

Draw the approximate locations of marriage wall openings 4 foot or greater. Use this symbol to show the piers.

List all marriage wall openings greater than 4 foot and their pier pad sizes below.

Opening Y Pier pad size 17x25
Y 16x16
Y 16x16

TIEDOWN COMPONENTS

Longitudinal Stabilizing Device (LSD)
 Manufacturer Longitudinal Stabilizing Device w/ Lateral Arms
 Manufacturer Manufacturer

ANCHORS

4 ft 5 ft

FRAME TIES

within 2' of end of home spaced at 5' 4" oc

OTHER TIES

Number 22
 Sidewall 22
 Longitudinal 22
 Marriage wall 22
 Shearwall 22

COLUMBIA COUNTY PERMIT WORKSHEET

page 2 of 2

POCKET PENETROMETER TEST

The pocket penetrometer tests are rounded down to 1500 psi or check here to declare 1000 lb. soil without testing.

x 1500 x 1500 x 1500

POCKET PENETROMETER TESTING METHOD

1. Test the perimeter of the home at 6 locations.
2. Take the reading at the depth of the footer.
3. Using 500 lb. increments, take the lowest reading and round down to that increment.

x 1500 x 1500 x 1500

TORQUE PROBE TEST

The results of the torque probe test is 285 inch pounds or check here if you are declaring 5' anchors without testing 4. A test showing 275 inch pounds or less will require 5 foot anchors.

Note: A state approved lateral arm system is being used and 4 ft. anchors are allowed at the sidewall locations. I understand 5 ft anchors are required at all centerline tie points where the torque test reading is 275 or less and where the mobile home manufacturer may requires anchors with 4000 lb. holding capacity.

Installer's initials

ALL TESTS MUST BE PERFORMED BY A LICENSED INSTALLER

Installer Name

Date Tested

Electrical

Connect electrical conductors between multi-wide units, but not to the main power source. This includes the bonding wire between multi-wide units. Pg. _____

Plumbing

Connect all sewer drains to an existing sewer tap or septic tank. Pg. _____

Connect all potable water supply piping to an existing water meter, water tap, or other independent water supply systems. Pg. _____

Site Preparation

Debris and organic material removed ☒ Swale ☒ Pad ☒ Other ☐

Fastening multi wide units

Floor: Type Fastener: LPK Length: 6 Spacing: 24
Walls: Type Fastener: 3/8" Length: 6 Spacing: 10
Roof: Type Fastener: 5/8" Length: 6 Spacing: 10
For used homes a min. 30 gauge, 8" wide, galvanized metal strip will be centered over the peak of the roof and fastened with galv. roofing nails at 2" on center on both sides of the centerline.

Gasket (weatherproofing requirement)

I understand a properly installed gasket is a requirement of all new and used homes and that condensation, mold, mildew and buckled marriage walls are a result of a poorly installed or no gasket being installed. I understand a strip of tape will not serve as a gasket.

Installer's initials

Installed:

Between Floors Yes
Between Walls Yes
Bottom of ridgebeam Yes

Type gasket Pg. _____

Weatherproofing

The bottomboard will be repaired and/or taped. Yes Pg. _____
Siding on units is installed to manufacturer's specifications. Yes Pg. _____
Fireplace chimney installed so as not to allow intrusion of rain water. Yes Pg. _____

Miscellaneous


Skirting to be installed. Yes No
Dryer vent installed outside of skirting. Yes N/A
Range downflow vent installed outside of skirting. Yes N/A
Drain lines supported at 4 foot intervals. Yes
Electrical crossovers protected. Yes
Other: _____

Installer verifies all information given with this permit worksheet is accurate and true based on the

Installer Signature

Date

3-21-013

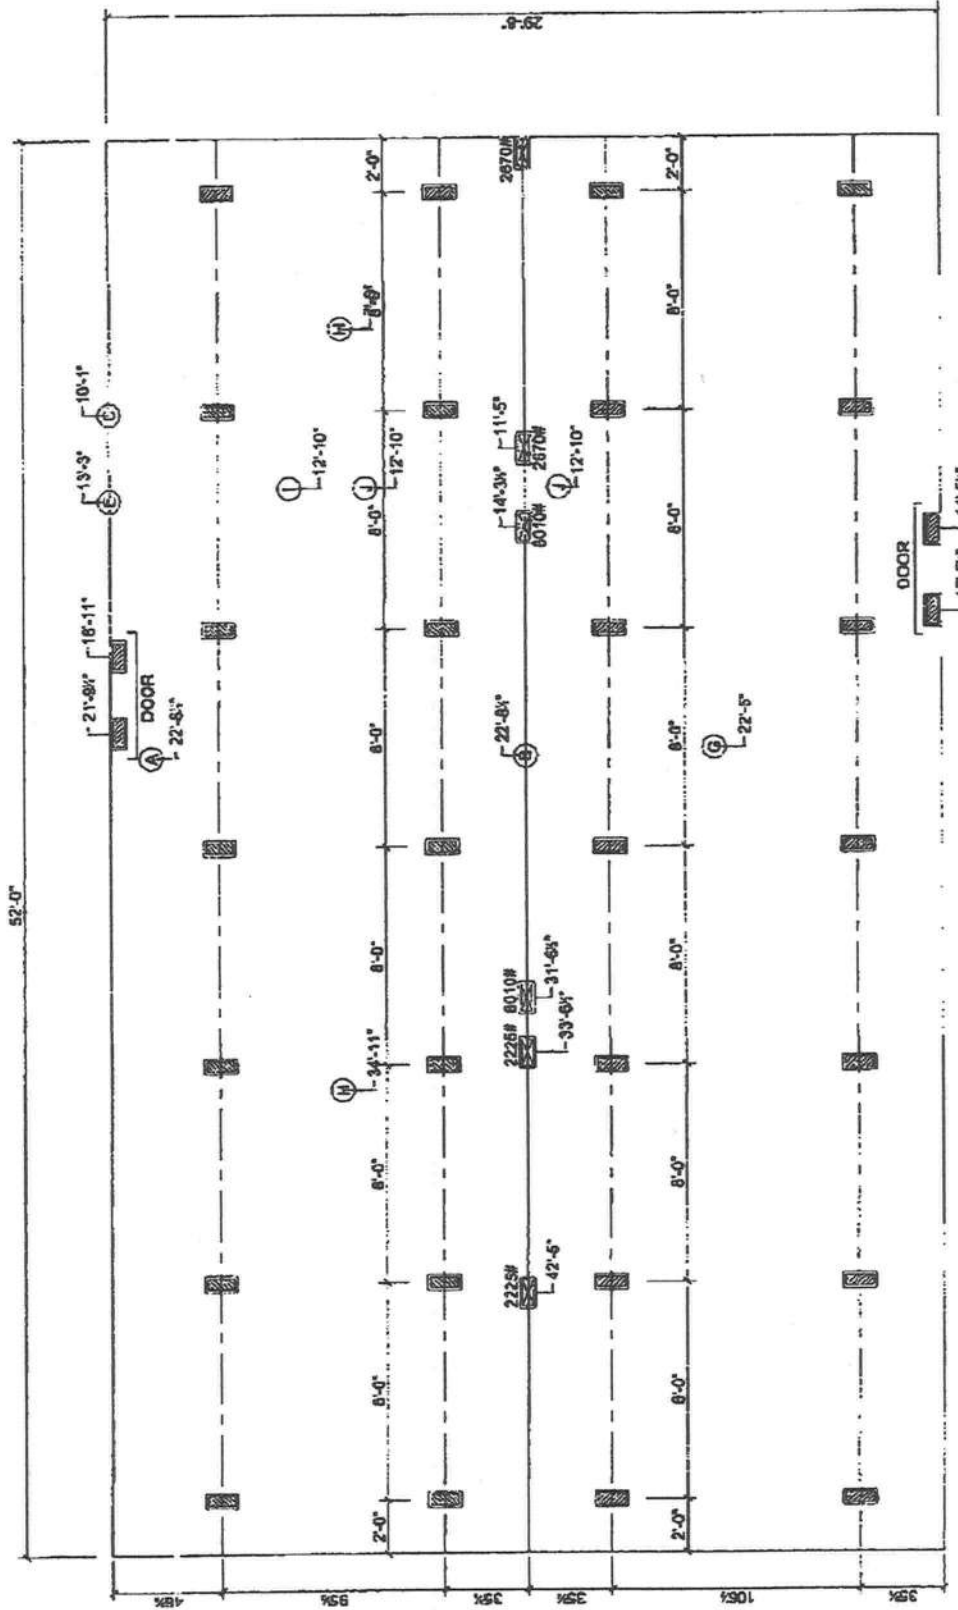

MARRIAGE LINE OPENING SUPPORT PIER/TYP.
SUPPORT PIER/TYP.

2/18/08


FOUNDATION NOTES:

- THIS DRAWING IS DESIGNED FOR THE STANDARD WIND ZONE AND IS TO BE USED IN CONJUNCTION WITH THE INSTALLATION MANUAL AND ITS SUPPLEMENTS.
- FOOTINGS ARE SHOWN FOR EXAMPLE ONLY QUANTITY AND SPACING MAY VARY BASED ON PAD TYPE, SOIL CONDITION, ETC.
- FOOTINGS ARE REQUIRED AT SUPPORT POSTS, SEE INSTALLATION MANUAL FOR REQUIREMENTS.

Live Oak Homes
MODEL: S-3524A - 32 X 52
4-BEDROOM / 2-BATH

S-3524A

Gerald Murphy
26-55-16-03717-102

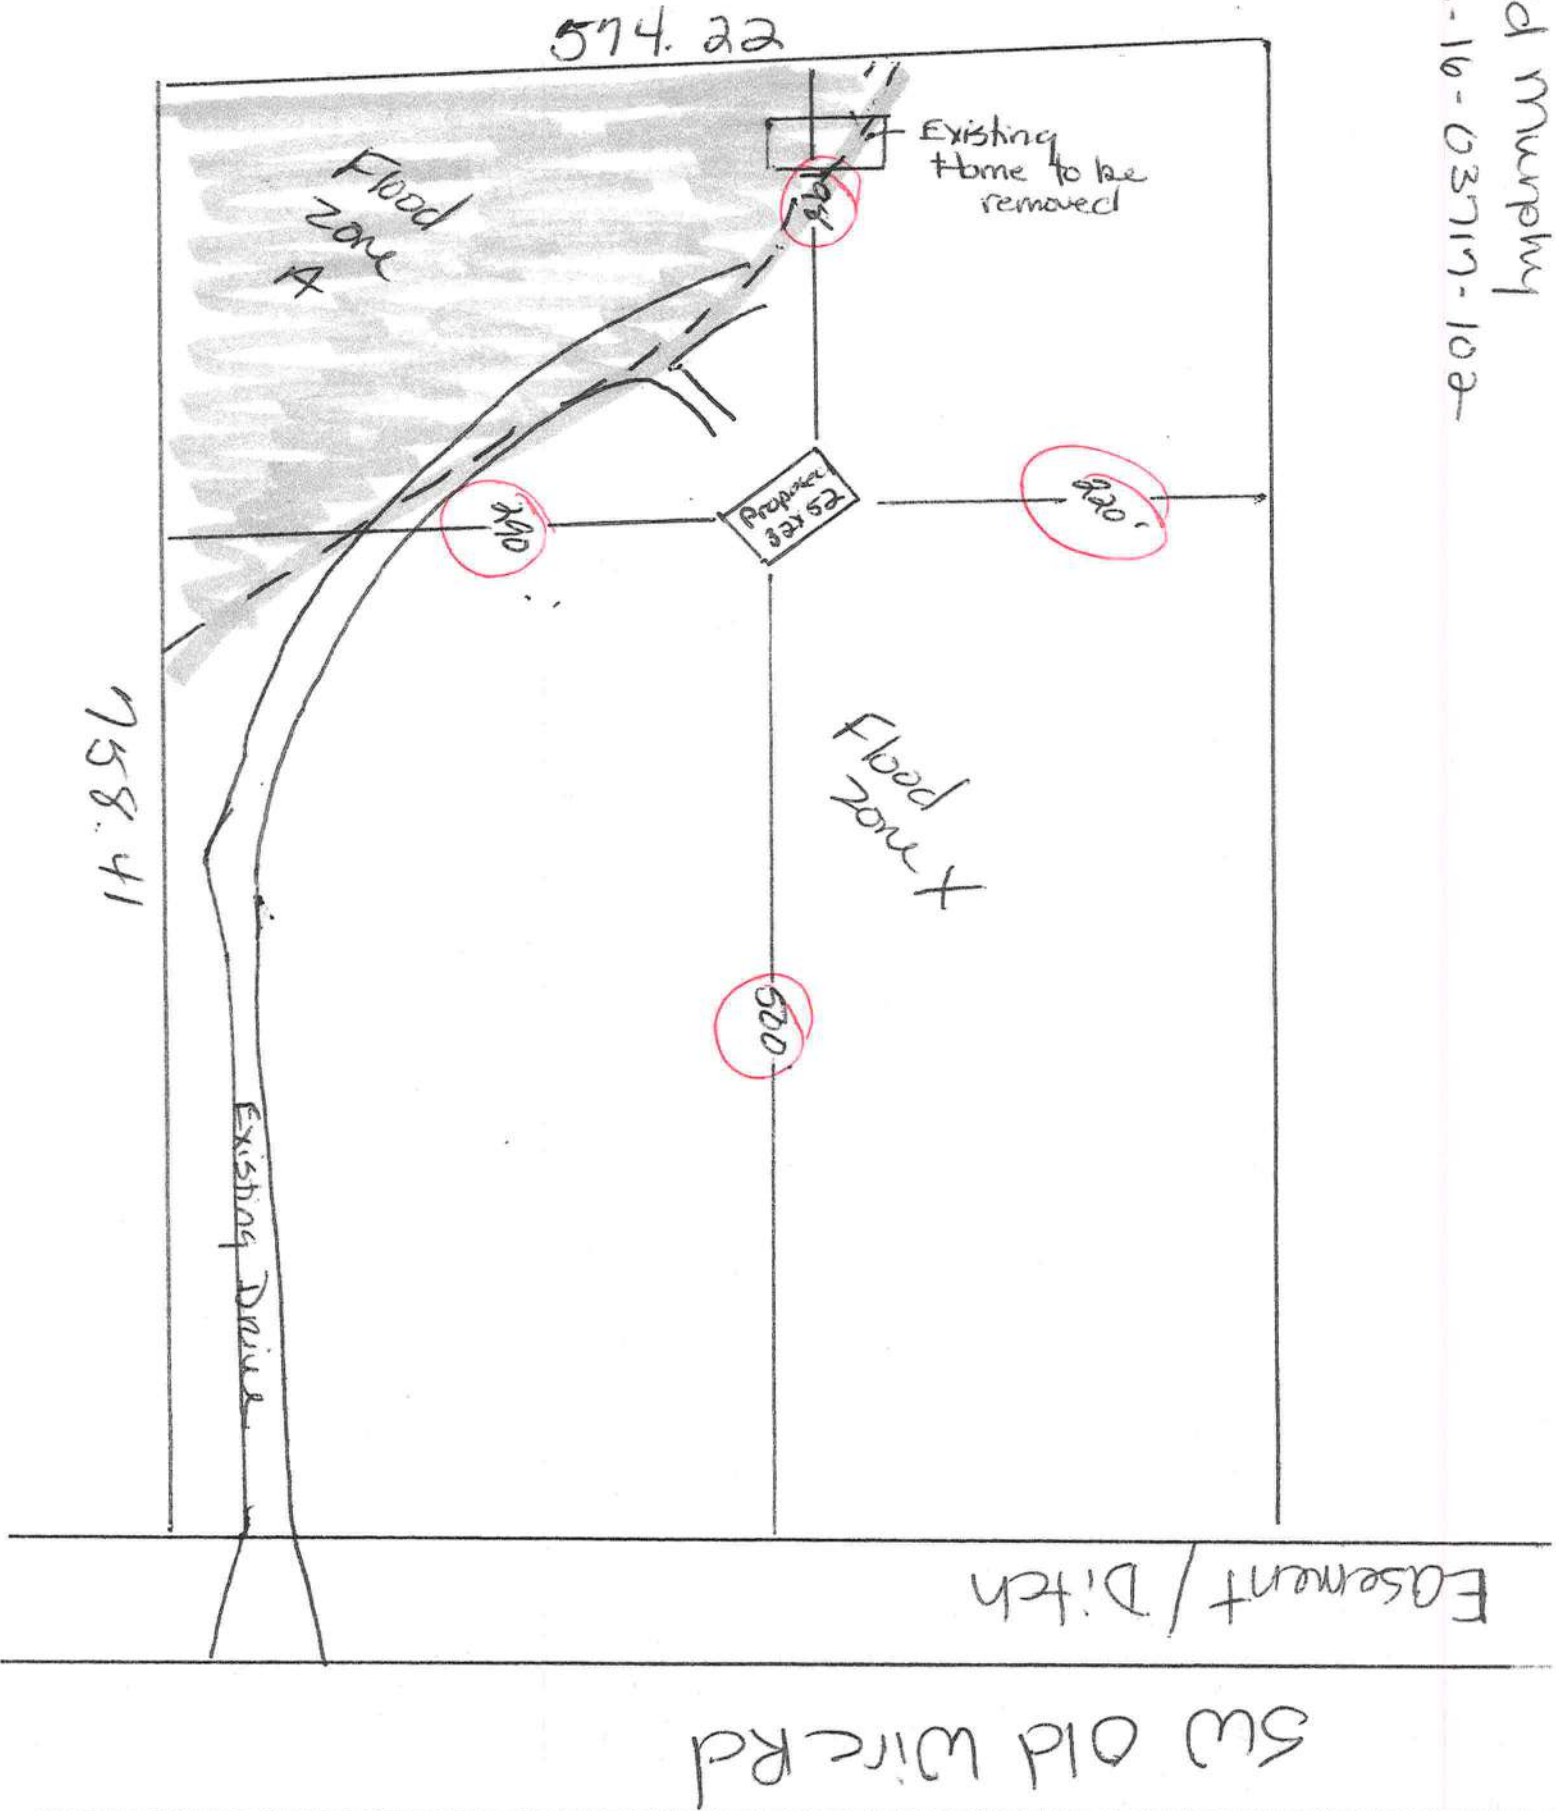

DAVID R ELLSPERMANN CLERK OF COURT MARION COUNTY

DATE: 03/06/2012 11:53:43 AM

FILE #: 2012022829 OR BK 05642 PGS 0072-0073

REC 18.50 DEED DS 193.20

Prepared by and return to:

Saundra Durrence, Attorney at Law
7340 N. US Highway 27
Suite 101
Ocala, FL 34482

Box

RECORD AND
RETURN TO

Parcel ID Number: 26-5S-16-03717-102

Inst:201212003617 Date:3/8/2012 Time:11:54 AM

Doc Stamp Deed:0.00

DC,P.DeWitt Cason,Columbia County Page 1 of 2 B:1231 P:5

Warranty Deed

This Indenture, Made this 29th day of February, 2012 A.D., Between
Wendy Grennell and Shirley Bennett

of the County of Columbia

State of Florida

, grantors, and

Gerald M. Murphy

whose address is: 2986 SW Old Wire Road, Fort White, FL 32038

of the County of Columbia

State of Florida

, grantee.

Witnesseth that the GRANTORS, for and in consideration of the sum of

-----TEN DOLLARS (\$10)----- DOLLARS,
and other good and valuable consideration to GRANTORS in hand paid by GRANTEE, the receipt whereof is hereby acknowledged, have
granted, bargained and sold to the said GRANTEE and GRANTEE'S heirs, successors and assigns forever, the following described land, situate,
lying and being in the County of Columbia State of Florida to wit:

See Exhibit A attached hereto and made a part hereof.

Subject to restrictions, reservations and easements of record, if any, and
taxes subsequent to December 31, 2011.

The property herein conveyed DOES NOT constitute the HOMESTEAD property of
the Grantors. The Grantors' HOMESTEAD addresses are: Wendy Grennell, 3104
SW Old Wire Rd Ft White FL and Shirley Bennett, 3108 SW Old Wire Rd
Ft White, FL 32038.

and the grantors do hereby fully warrant the title to said land, and will defend the same against lawful claims of all persons whomsoever.

In Witness Whereof, the grantors have hereunto set their hands and seals the day and year first above written.

Signed, sealed and delivered in our presence:

Saundra Durrence
Printed Name: SAUNDRA DURRANCE

Witness

Drine Robinson
Printed Name: DRINE ROBINSON

Witness

Wendy Grennell (Seal)
Wendy Grennell

P.O. Address: 3108 SW Old Wire Road, Fort White, FL 32038


Shirley Bennett (Seal)
Shirley Bennett

P.O. Address: 3108 SW Old Wire Road, Fort White, FL 32038

STATE OF Florida
COUNTY OF Marion

The foregoing instrument was acknowledged before me this 29th day of February, 2012 by
Wendy Grennell and Shirley Bennett

who are personally known to me or who have produced their Dr. Durrence licenses as identification.

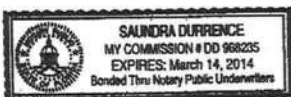

Printed Name:

Notary Public

My Commission Expires:

EXHIBIT A

LOT 2, BIG OAKS, AN UNRECORDED SUBDIVISION IN SECTION 26, TOWNSHIP 5 SOUTH, RANGE 16 EAST, COLUMBIA COUNTY, FLORIDA, BEING MORE PARTICULARLY DESCRIBED AS FOLLOWS:

COMMENCE AT THE NE CORNER OF SECTION 26, TOWNSHIP 5 SOUTH, RANGE 16 EAST, COLUMBIA COUNTY, FLORIDA AND RUN THENCE S 0°16'58" EAST ALONG THE EAST LINE OF SAID SECTION 26, 80.45 FEET TO THE WEST LINE OF OLD WIRE ROAD WEST (A COUNTY MAINTAINED GRADED ROAD), THENCE S 10°27'44" WEST ALONG SAID WEST LINE, 121.02 FEET, THENCE S 0°04'51" EAST ALONG SAID WEST LINE, 369.08 FEET TO THE POINT OF BEGINNING, THENCE CONTINUE S 0°04'51" EAST ALONG SAID WEST LINE, 574.26 FEET, THENCE S 88°54'14" WEST, 758.41 FEET, THENCE N 0°16'58" WEST, 574.22 FEET, THENCE N 88°54'14" EAST 760.44 FEET TO THE POINT OF BEGINNING. SAID LANDS BEING A PART OF THE NE 1/4 OF SECTION 26.

TOGETHER WITH doublewide mobile home, #s535273 and 535274, VINs 146-M8325A and 146-M8325B.

File #2849
Murphy

Columbia County Property Appraiser

CAMA updated: 3/15/2013

2012 Tax Year

Parcel: 26-5S-16-03717-102

<< Next Lower Parcel Next Higher Parcel >>

Tax Collector

Tax Estimator

Property Card

Parcel List Generator


Interactive GIS Map

Print

Owner & Property Info

Search Result: 1 of 1

Owner's Name	MURPHY GERALD M		
Mailing Address	2986 SW OLD WIRE RD FT WHITE, FL 32038		
Site Address	2986 SW OLD WIRE RD		
Use Desc. (code)	MOBILE HOM (000200)		
Tax District	3 (County)	Neighborhood	26516
Land Area	10.010 ACRES	Market Area	02
Description	NOTE: This description is not to be used as the Legal Description for this parcel in any legal transaction.		
AKA LOT 2 BIG OAKS UNREC: COMM NE COR, RUN S 80.45 FT TO W/R/W OLD WIRE RD, RUN S 10 DEG W 121.02 FT, S 369.08 FT FOR POB, CONT S 574.26 FT, W 758.41 FT, N 574.22 FT, E 760.44 FT TO POB. ORB 768-647, (AKA PARCEL 2 BIG OAKS S/D 784-837, 817-1358, CD 823-18, 866-044, 886-888, 890-1613, CFD 1073-2057, WD 1231-3,			

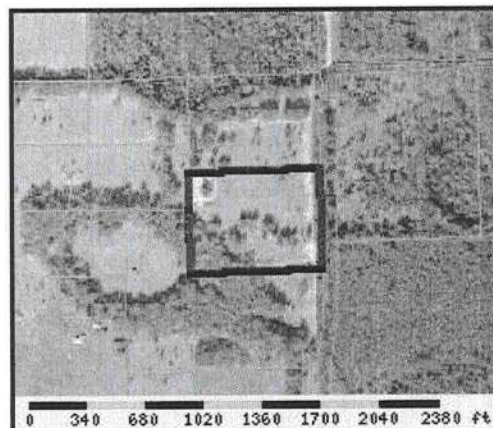

Property & Assessment Values

2012 Certified Values		
Mkt Land Value	cnt: (0)	\$44,042.00
Ag Land Value	cnt: (2)	\$0.00
Building Value	cnt: (1)	\$21,763.00
XFOB Value	cnt: (4)	\$1,500.00
Total Appraised Value		\$67,305.00
Just Value		\$67,305.00
Class Value		\$0.00
Assessed Value		\$67,305.00
Exempt Value	(code: HX H3)	\$42,305.00
Total Taxable Value	Cnty: \$25,000 Other: \$25,000 Schl: \$42,305	

2013 Working Values

NOTE:

2013 Working Values are NOT certified values and therefore are subject to change before being finalized for ad valorem assessment purposes.

[Show Working Values](#)

Sales History

[Show Similar Sales within 1/2 mile](#)

Sale Date	OR Book/Page	OR Code	Vacant / Improved	Qualified Sale	Sale RCode	Sale Price
2/28/2012	1231/5	WD	I	U	11	\$0.00
11/14/2011	1231/3	WD	I	U	11	\$0.00
8/4/2004	1073/2057	CD	I	U	01	\$113,500.00
8/16/1999	886/888	QC	V	U	01	\$24,000.00
12/31/1997	866/44	QC	V	U	01	\$0.00
11/1/1994	817/1358	QC	V	U	01	\$26,000.00
12/23/1993	784/837	QC	V	U	01	\$26,800.00
11/22/1992	768/647	AG	V	U	13	\$28,000.00

Building Characteristics

Bldg Item	Bldg Desc	Year Blt	Ext. Walls	Heated S.F.	Actual S.F.	Bldg Value
2	MOBILE HME (000800)	1994	(31)	1512	1512	\$20,262.00
Note: All S.F. calculations are based on exterior building dimensions.						

MOBILE HOME INSTALLATION SUBCONTRACTOR VERIFICATION FORM

APPLICATION NUMBER 1303-55 CONTRACTOR Ronnie Norris PHONE 386-623-7716

THIS FORM MUST BE SUBMITTED PRIOR TO THE ISSUANCE OF A PERMIT

In Columbia County one permit will cover all trades doing work at the permitted site. It is **REQUIRED** that we have records of the subcontractors who actually did the trade specific work under the permit. Per Florida Statute 440 and Ordinance 89-6, a contractor shall require all subcontractors to provide evidence of workers' compensation or exemption, general liability insurance and a valid Certificate of Competency license in Columbia County.

Any changes, the permitted contractor is responsible for the corrected form being submitted to this office prior to the start of that subcontractor beginning any work. Violations will result in stop work orders and/or fines.

☒ ELECTRICAL 1074	Print Name <u>Glenn Whittington</u> License #: <u>EC 13602957</u>	Signature <u>[Signature]</u> Phone #: <u>386-684-4601</u>
☒ MECHANICAL/A/C 901	Print Name <u>Robert Grant</u> License #: <u>CAC 1814931</u>	Signature <u>[Signature]</u> Phone #: <u>800-859-3708</u>
☒ PLUMBING/GAS	Print Name <u>Ronnie Norris</u> License #: <u>II 1025145</u>	Signature <u>[Signature]</u> Phone #: <u>386-623-7716</u>

Specialty License	License Number	Sub-Contractors Printed Name	Sub-Contractors Signature
MASON			
CONCRETE FINISHER			

F. S. 440.103 Building permits; Identification of minimum premium policy.--Every employer shall, as a condition to applying for and receiving a building permit, show proof and certify to the permit issuer that it has secured compensation for its employees under this chapter as provided in ss. 440.10 and 440.38, and shall be presented each time the employer applies for a building permit.

MOBILE HOME INSTALLER AFFIDAVIT

As per Florida Statutes Section 320.8249 Mobile Home Installers License:

Any person who engages in mobile home installation shall obtain a mobile home installer's license from the Bureau of Mobile Home and Recreational Vehicle Construction of the Department of Highway Safety and Motor Vehicles pursuant to this section. Said license shall be renewed annually, and each licensee shall pay a fee of \$150.


I, Ronnie Norris, license number IH 102514511
Please Print
do hereby state that the installation of the manufactured home for Gerald
Murphy at 2986 SW Old Wire Rd FL
911 Address 32038
will be done under my supervision.

[Signature]
Signature




Sworn to and subscribed before me this 21 day of March,
2013.

Notary Public: Shirley M. Bennett
Signature

My Commission Expires: 9-10-16
Date

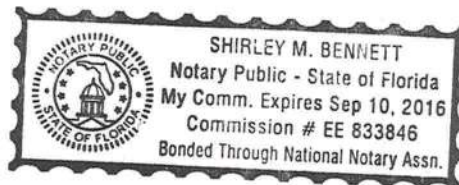

Murphy

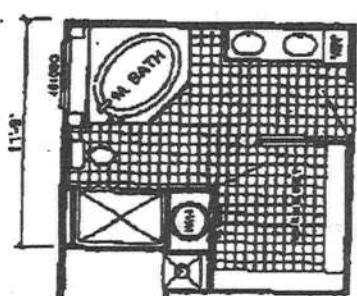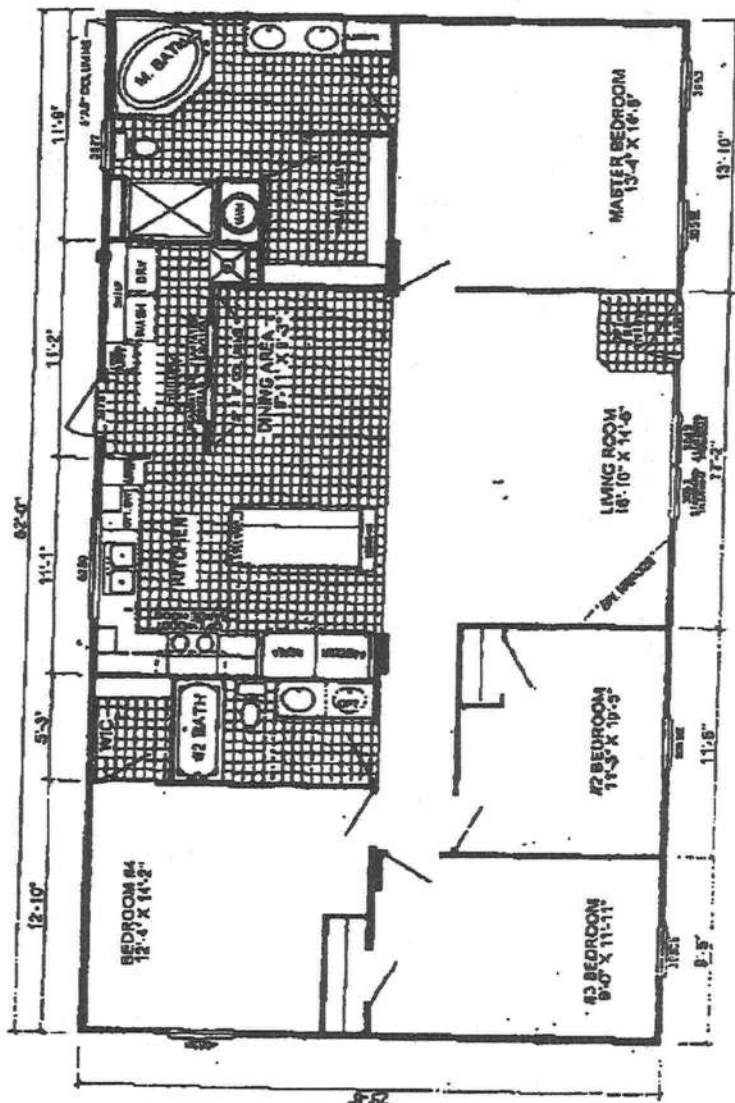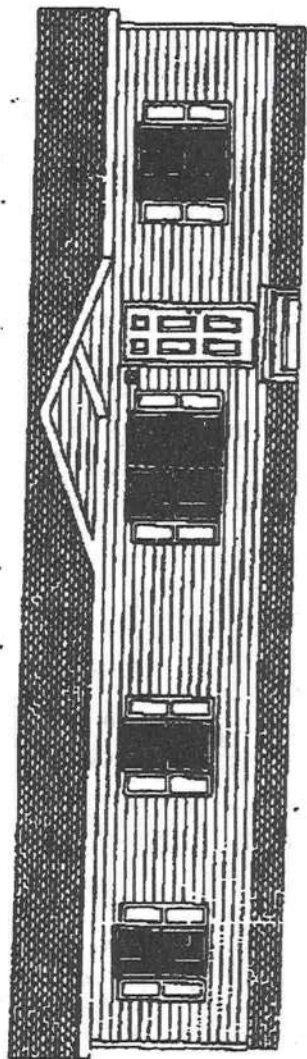

OPTIONAL MASTER BATH

5



1303-55

COLUMBIA COUNTY 9-1-1 ADDRESSING

P. O. Box 1787, Lake City, FL 32056-1787

PHONE: (386) 758-1125 * FAX: (386) 758-1365 * Email: ron_croft@columbiacountyfla.com

Addressing Maintenance

To maintain the Countywide Addressing Policy you must make application for a 9-1-1 Address at the time you apply for a building permit. The established standards for assigning and posting numbers to all principal buildings, dwellings, businesses and industries are contained in Columbia County Ordinance 2001-9. The addressing system is to enable Emergency Service Agencies to locate you in an emergency, and to assist the United States Postal Service and the public in the timely and efficient provision of services to residents and businesses of Columbia County.

DATE REQUESTED: 3/25/2013 DATE ISSUED: 3/28/2013

ENHANCED 9-1-1 ADDRESS:

2986 SW OLD WIRE RD

FORT WHITE FL 32038

PROPERTY APPRAISER PARCEL NUMBER:

26-5S-16-03717-102

Remarks:

RE-ISSUE OF EXISTING ADDRESS FOR NEW STRUCTURE ON
PARCEL. OLD STRUCTURE TO BE REMOVED.

Address Issued By: SIGNED: / RONAL N. CROFT
Columbia County 9-1-1 Addressing / GIS Department

**NOTICE: THIS ADDRESS WAS ISSUED BASED ON LOCATION
INFORMATION RECEIVED FROM THE REQUESTER. SHOULD,
AT A LATER DATE, THE LOCATION INFORMATION BE FOUND
TO BE IN ERROR, THIS ADDRESS IS SUBJECT TO CHANGE.**


STATE OF FLORIDA
DEPARTMENT OF HEALTH
APPLICATION FOR ONSITE SEWAGE DISPOSAL SYSTEM CONSTRUCTION PERMIT

Permit Application Number 13-0186Murphy

PART II - SITEPLAN

210'

Scale: 1 inch = 40 feet.

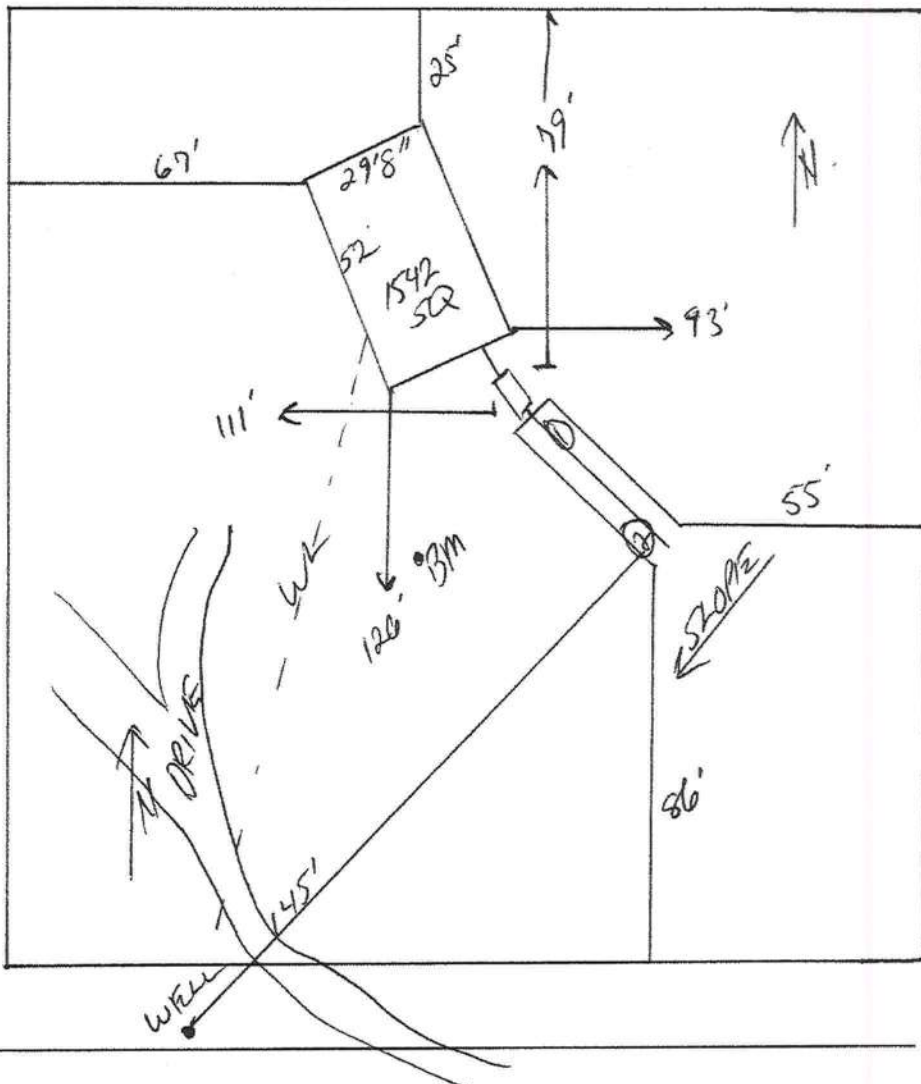

Notes: 1 of 10.01 Acres
SEE ATTACHED

Site Plan submitted by: Rocky D F

MASTER CONTRACTOR

Plan Approved X

Not Approved

Date 4/18/13By [Signature]**Columbia CHD**

County Health Department

ALL CHANGES MUST BE APPROVED BY THE COUNTY HEALTH DEPARTMENT



STATE OF FLORIDA
DEPARTMENT OF HEALTH
ONSITE SEWAGE TREATMENT AND DISPOSAL
SYSTEM
APPLICATION FOR CONSTRUCTION PERMIT

PERMIT NO. 13-0186
DATE PAID: 4/2/13
FEE PAID: 310.00
RECEIPT #: 1102423

APPLICATION FOR:

☒ New System ☐ Existing System ☐ Holding Tank ☐ Innovative
☐ Repair ☐ Abandonment ☐ Temporary ☐

APPLICANT: Gerald MurphyAGENT: ROCKY FORD, A & B CONSTRUCTIONWendy GrennellTELEPHONE: 386-288-2428
386-497-2311MAILING ADDRESS: 546 SW Dortch Street, FT. WHITE, FL, 32038

TO BE COMPLETED BY APPLICANT OR APPLICANT'S AUTHORIZED AGENT. SYSTEMS MUST BE CONSTRUCTED BY A PERSON LICENSED PURSUANT TO 489.105(3) (m) OR 489.552, FLORIDA STATUTES. IT IS THE APPLICANT'S RESPONSIBILITY TO PROVIDE DOCUMENTATION OF THE DATE THE LOT WAS CREATED OR PLATTED (MM/DD/YY) IF REQUESTING CONSIDERATION OF STATUTORY GRANDFATHER PROVISIONS.

PROPERTY INFORMATION

LOT: 2 BLOCK: na SUB: Big Oaks unr PLATTED: _____PROPERTY ID #: 26-5S-16-03717-102 ZONING: _____ I/M OR EQUIVALENT: ☐ Y ☒ NPROPERTY SIZE: 10.01 ACRES WATER SUPPLY: ☒ PRIVATE PUBLIC ☐ ☐ ≤2000GPD ☐ >2000GPDIS SEWER AVAILABLE AS PER 381.0065, FS? ☐ Y ☒ N DISTANCE TO SEWER: _____ FTPROPERTY ADDRESS: 2986 SW Old Wire Road, Fort White, FL, 32038DIRECTIONS TO PROPERTY: 47 South, TL on Watson, TL on Old Wire, 1/4 mile to drive
on left

BUILDING INFORMATION

☒ RESIDENTIAL ☐ COMMERCIAL

Unit No	Type of Establishment	No. of Bedrooms	Building Area Sqft	Commercial/Institutional System Design Table 1, Chapter 64E-6, FAC
1	SF Residential	3	1542	
2				
3				

☒ Floor/Equipment Drains ☒ Other (Specify) _____SIGNATURE: Rocky D Ford Wendy Grennell DATE: 3/20/2013

DH 4015, 08/09 (Obsoletes previous editions which may not be used)
Incorporated 64E-6.001, FAC