




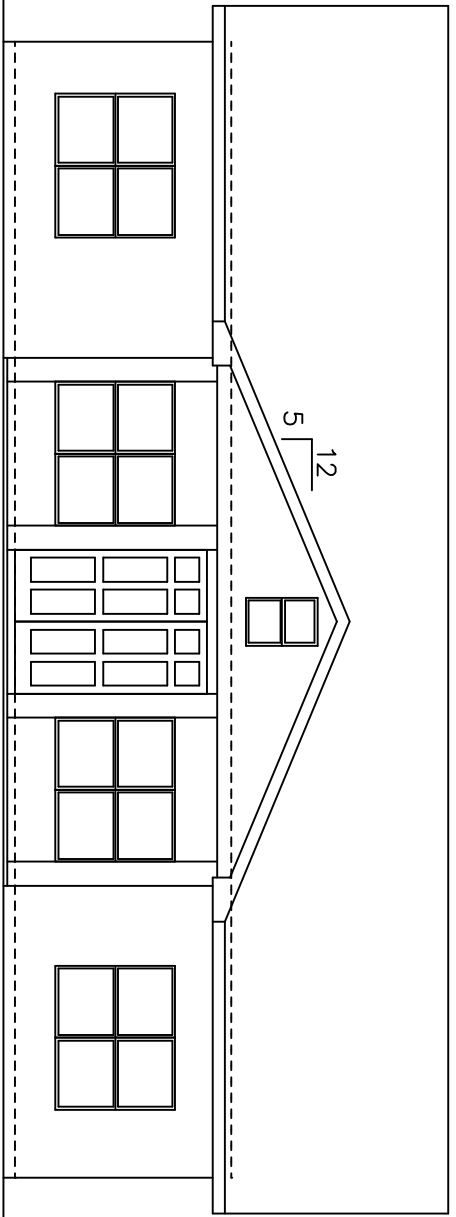


FRONT ELEVATION (SOUTH) 1/8"=1'-0"

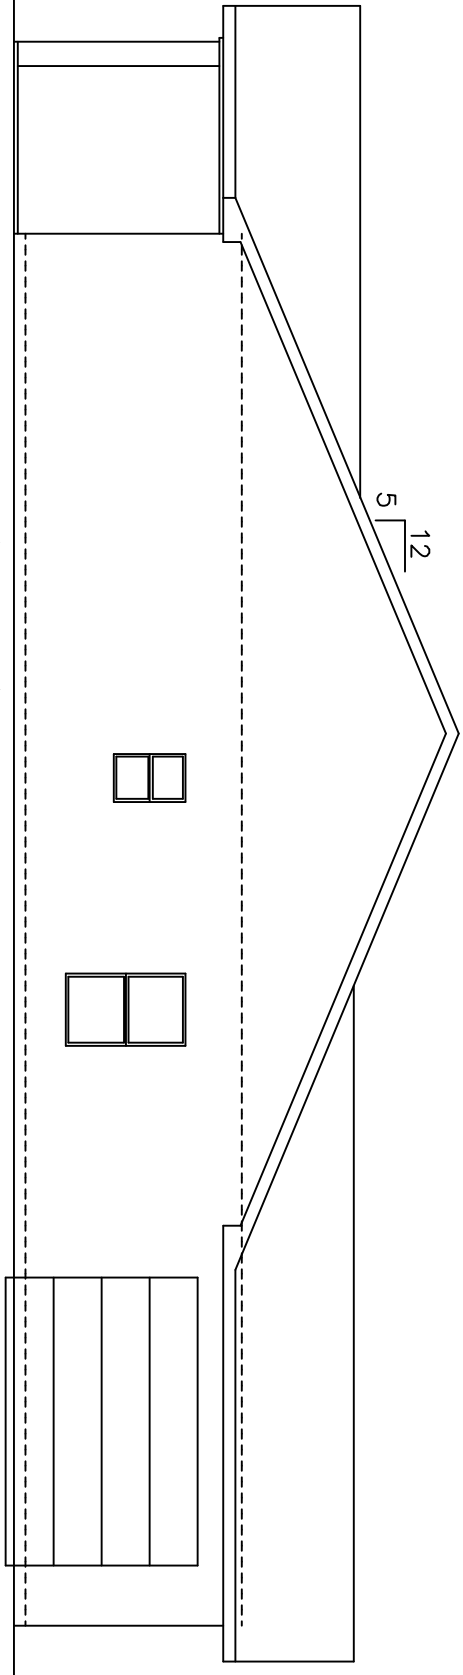


RIGHT ELEVATION (EAST) 1/8"=1'-0"

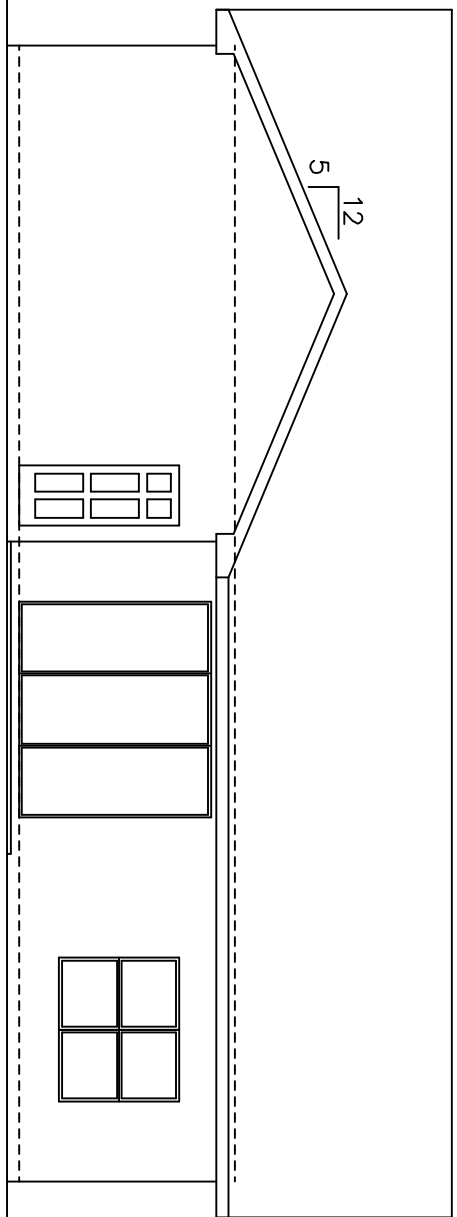


REAR ELEVATION (NORTH) 1/8"=1'-0"

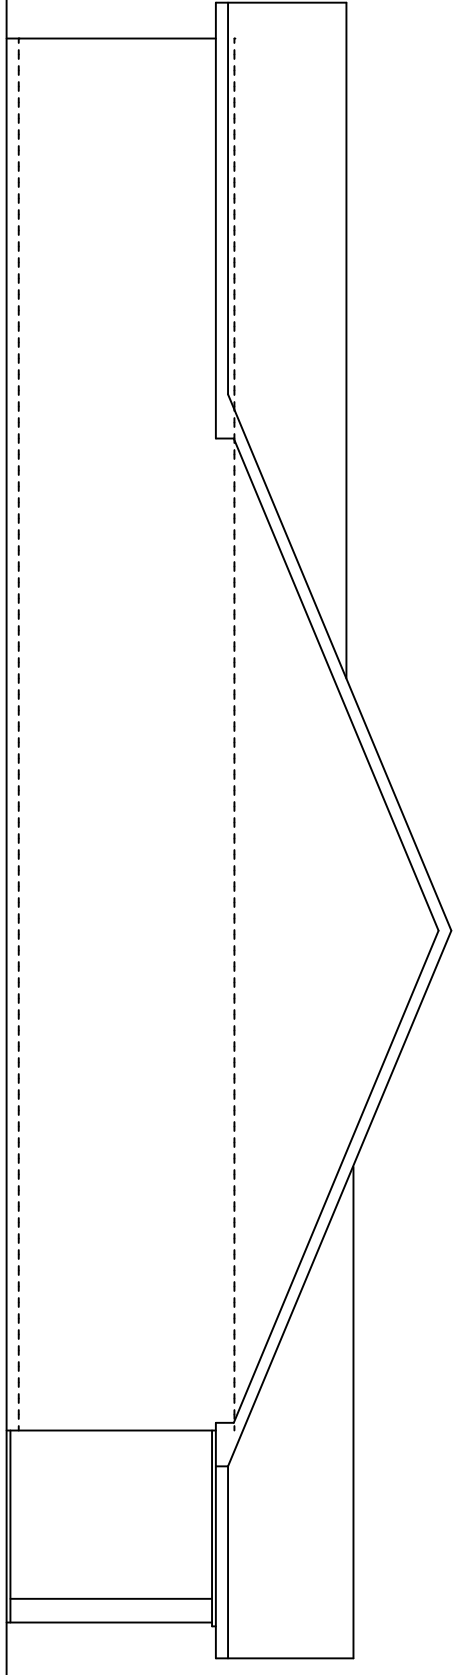


LEFT ELEVATION (WEST) 1/8"=1'-0"

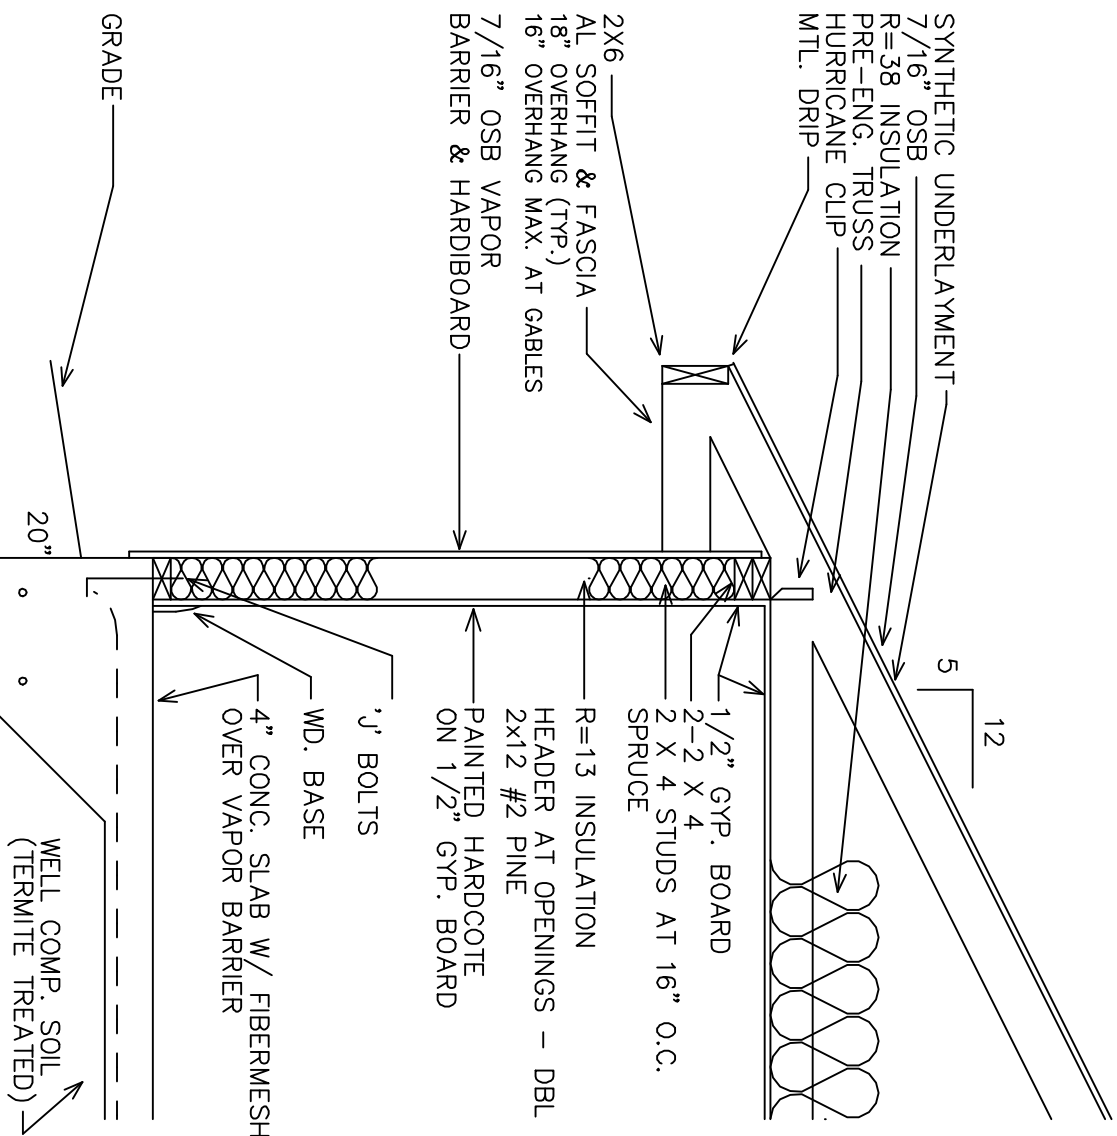


TYPICAL WALL SECTION 3/4"=1'-0"

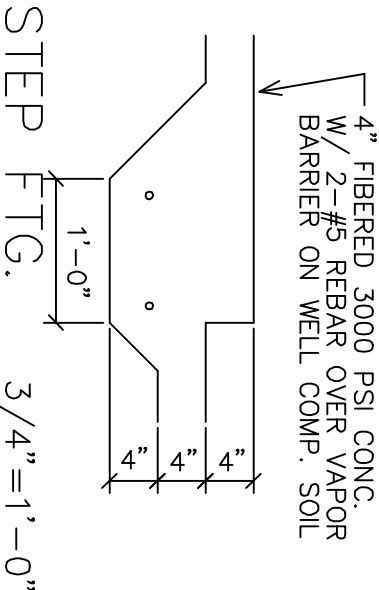

STEP FTG. 3/4"=1'-0"

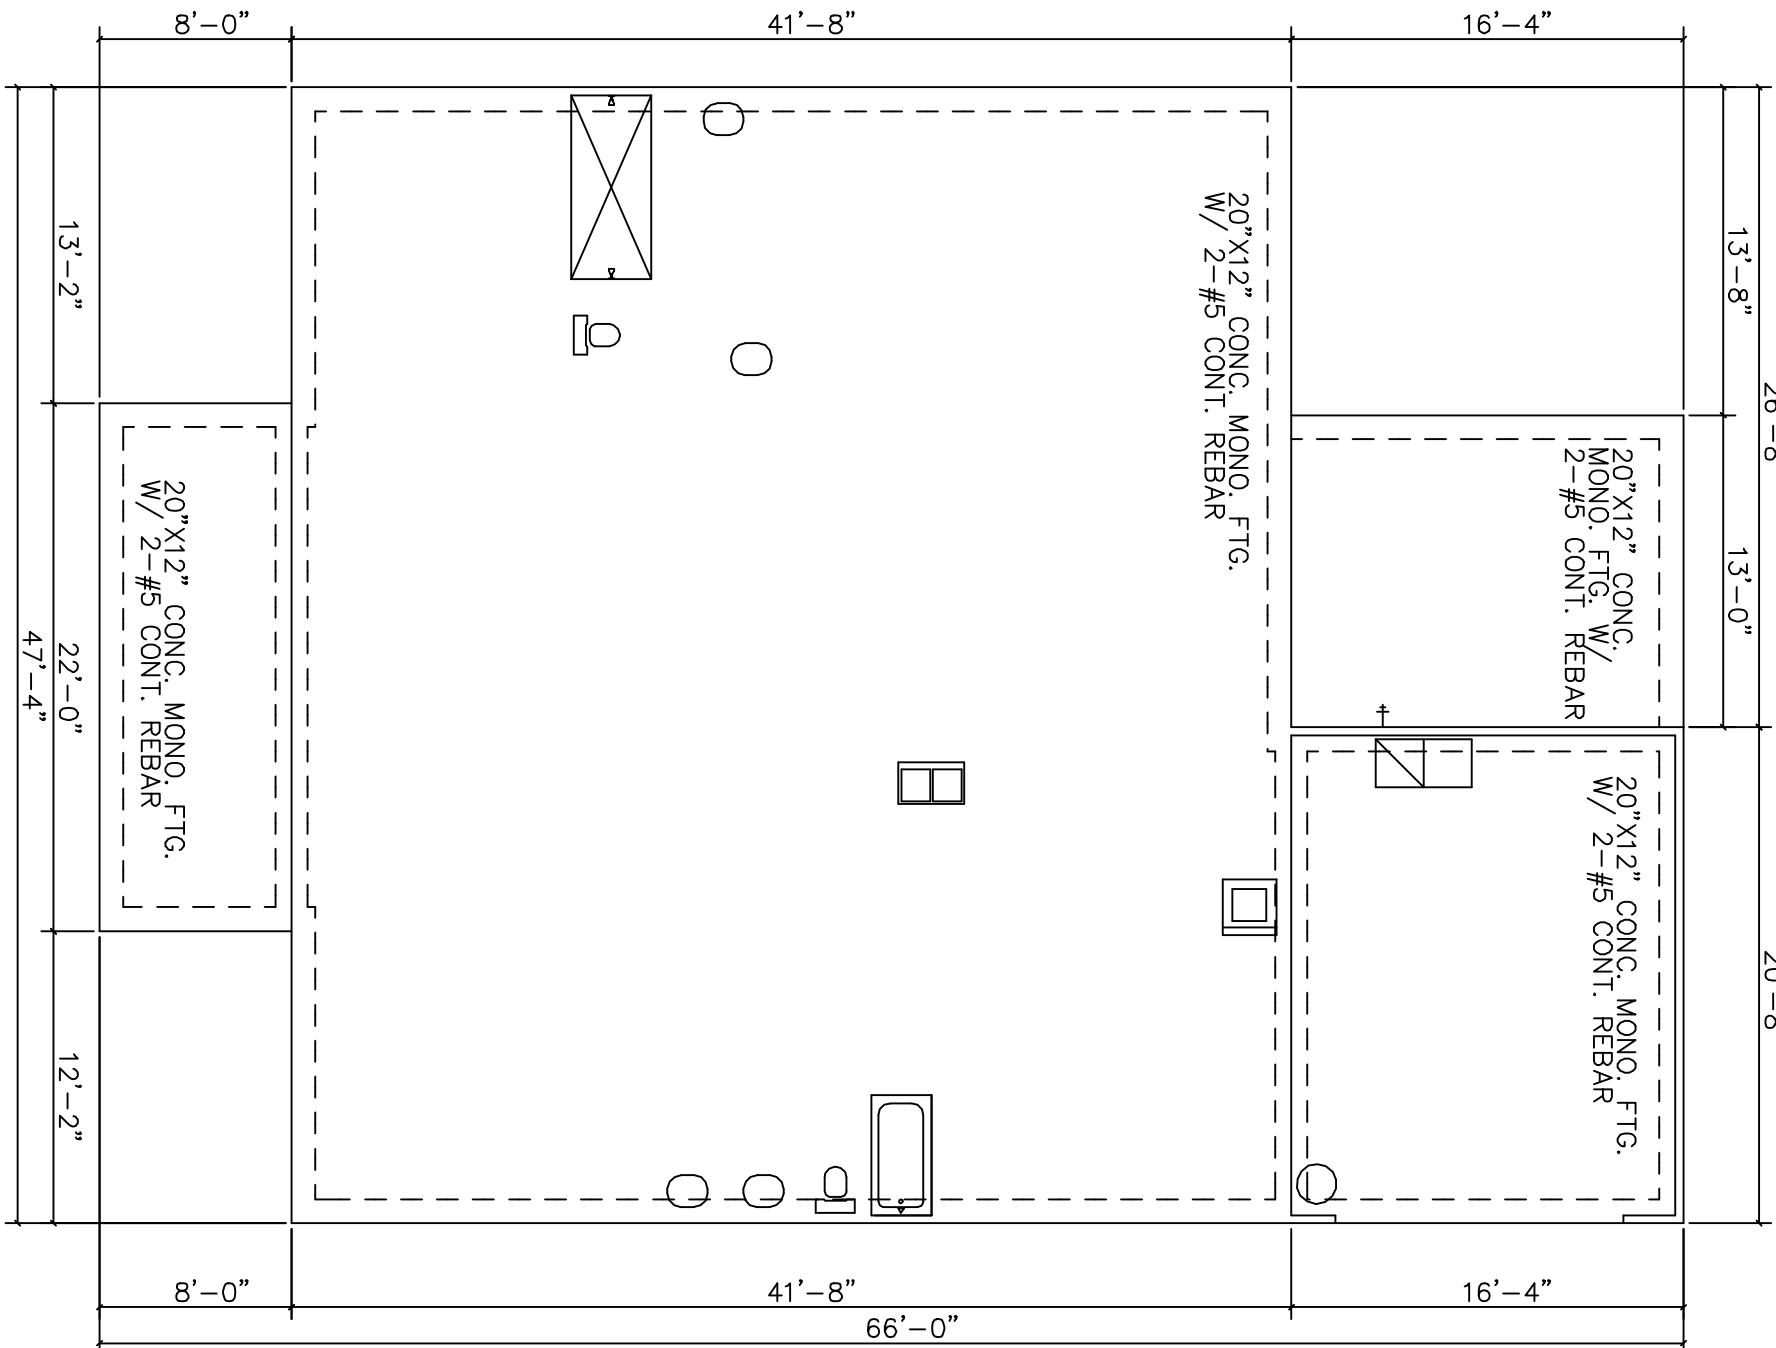

FOUNDATION PLAN 1/8"=1'-0"

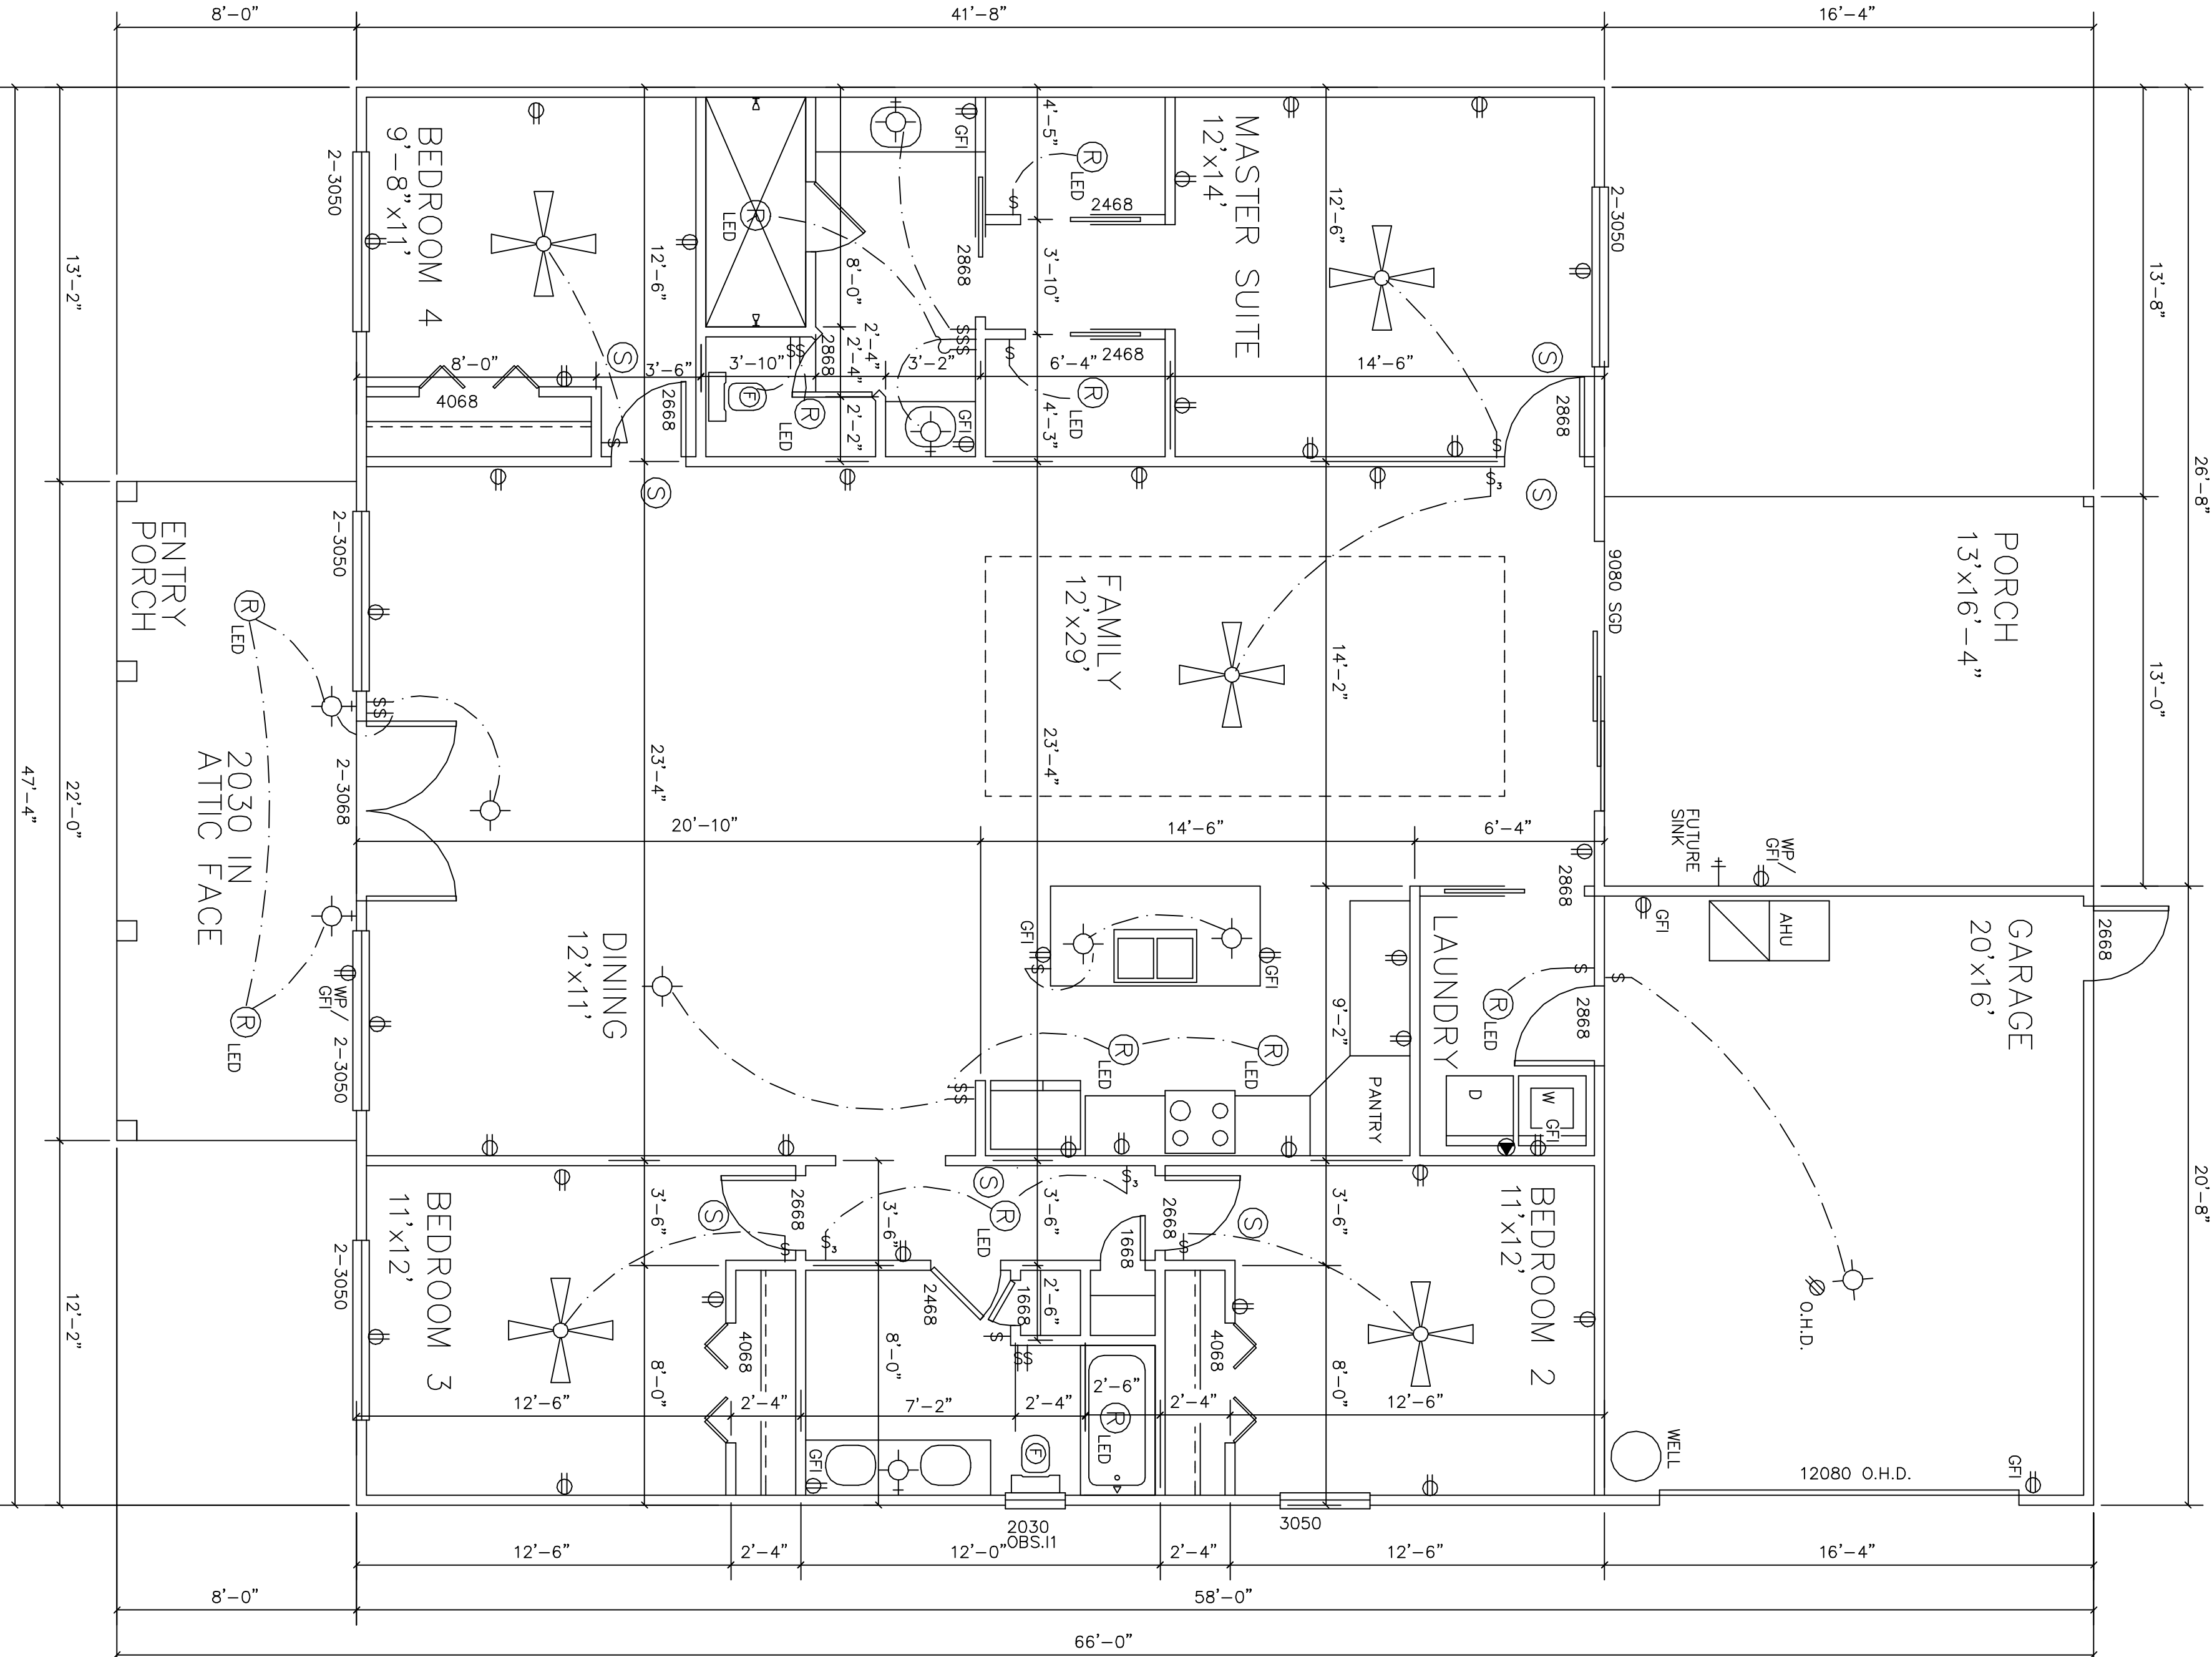

FLOOR PLAN 1/4"=1'-0"

9' BEARING

- ELECTRICAL LEGEND**
- SWITCH
 - SWITCH - 3WAY
 - CEILING FAN
 - CEILING FIXTURE
 - WALL FIXTURE
 - EXHAUST FAN
 - CO DETECTOR
 - SMOKE DETECTOR
 - RECESSED LIGHT
 - WALL RECEPTACLE
 - CABLE TV OUTLET
 - PHONE OUTLET

HIGH SPRINGS RESIDENCE
347 SE SUNSET GLEN
HIGH SPRINGS, FL. 32643
PARCEL 9
DESIGNED BY W. WESEMAN
W. WESEMAN CONST.
11/17/2022
J. EGGLESTON

LIVING 1972 S.F.
GARAGE 338 S.F.
TOTAL 2310 S.F.