



PREPARED FOR
MARK HADDOX
PO BOX 1755
LAKE CITY, FL
886.755.2411
mhaddox@bellsouth.net

DATE	REVISION DESCRIPTION
09/02/19	MOVED BLDG & PARKING 50' WEST & REVISED ASSOCIATED ITEMS

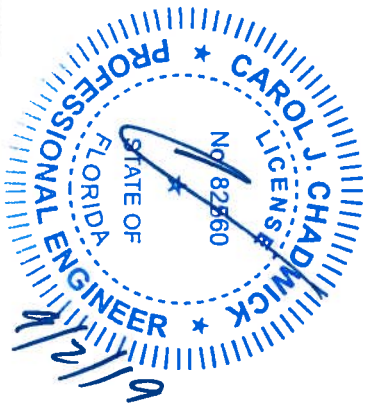

CAROL CHADWICK, P.E.
Civil Engineer
1208 S.W. Fairfax Glen
Lake City, FL 32023
307-680-1772
ccpewyo@gmail.com
www.carolchadwickpe.com
FLORIDA • WYOMING
OREGON • CALIFORNIA • N.C.E.E.S.

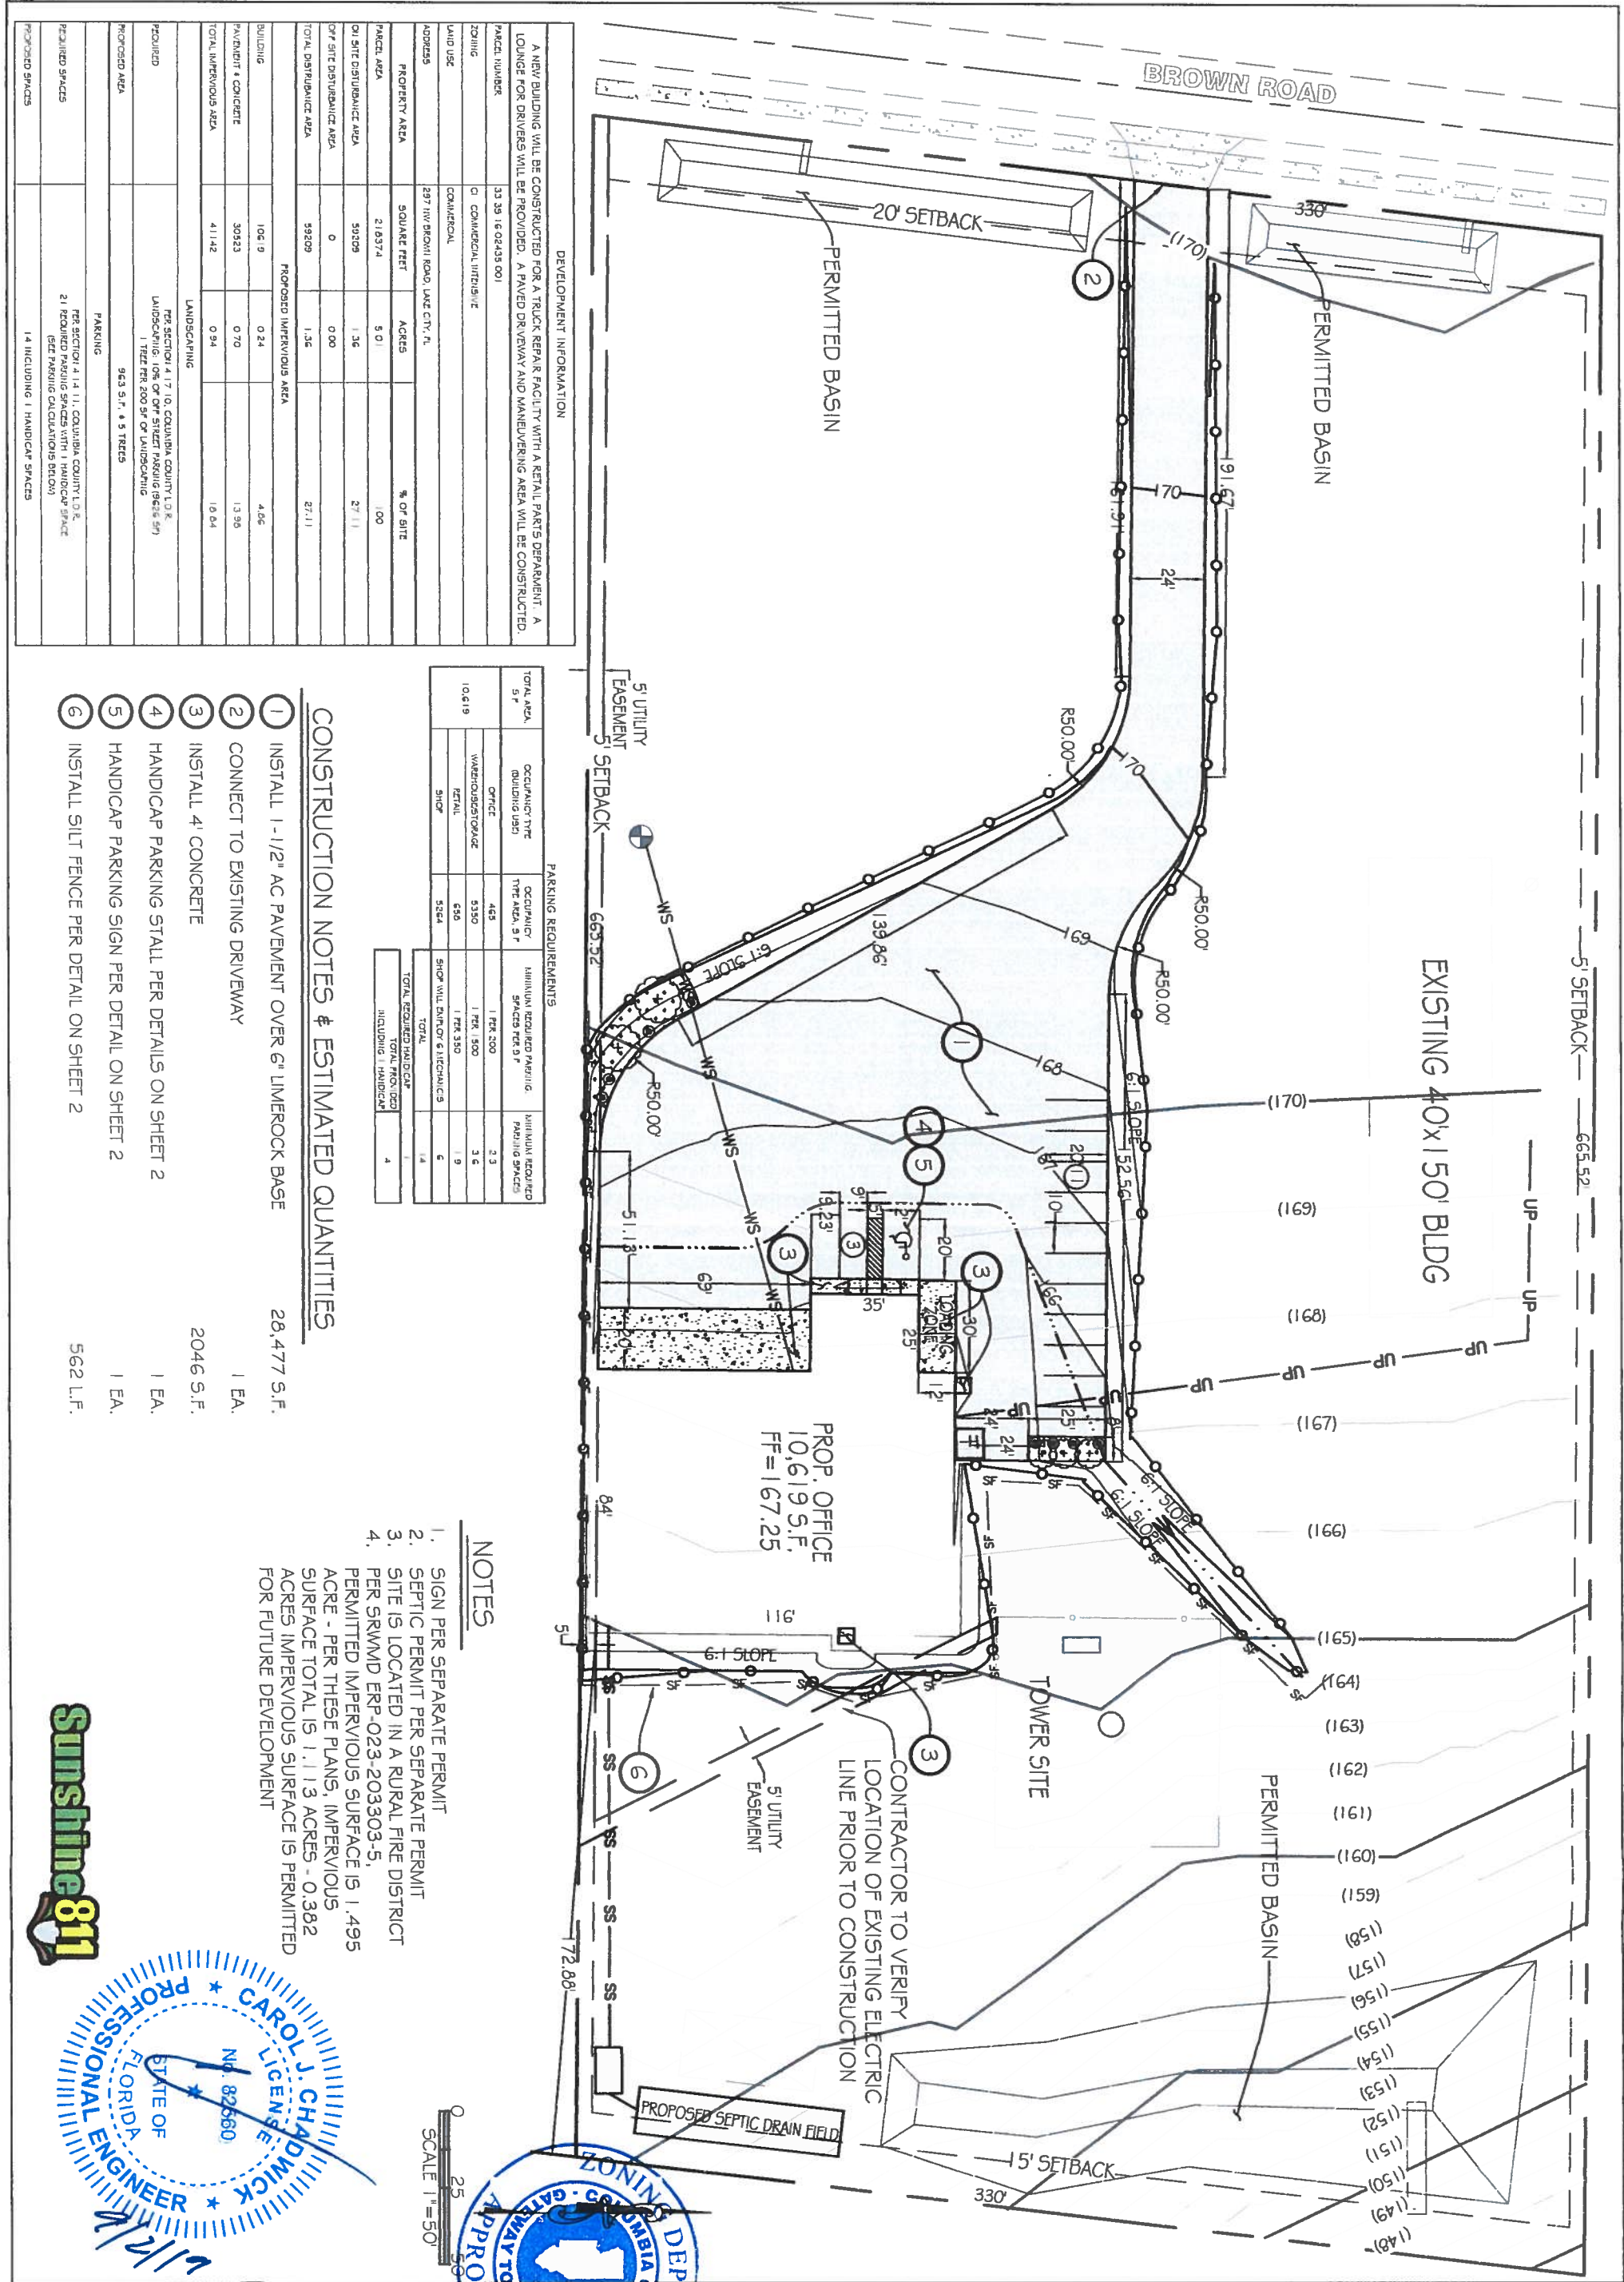

PROJECT NO.	FL19022	EGLI BUILDING SITE PLAN	PREPARED FOR: MARK HADDOX PO BOX 1755 LAKE CITY, FL 386.755.2411 mhaddox@bellsouth.net				CAROL CHADWICK, P.E. <i>Civil Engineer</i> 1208 S.W. Fairfax Glen Lake City, FL 32025 307.680.1772 ccpewyo@gmail.com www.carolchadwickpe.com FLORIDA • WYOMING OREGON • CALIFORNIA • N.C.E.E.S.
DATE	MAY 30, 2019						
REVISION DATE	SEP. 2, 2019						
SHEET	3 OF 5						
SHEDS							
STAIRS							