

PERMIT APPLICATION / MANUFACTURED HOME INSTALLATION APPLICATION

For Office Use Only (Revised 1-11) Zoning Official RLK 29 MAY 2013 Building Official TM 5/29/13

AP# 1305-68 Date Received 5/22 By TL Permit # 31103

Flood Zone X Development Permit A-3 Zoning A-3 Land Use Plan Map Category A-3

Comments Replacing existing mnt

FEMA Map# N/A Elevation N/A Finished Floor Label River N/A In Floodway N/A

☒ Site Plan with Setbacks Shown ☐ EH # 13-0302-E ☐ EH Release ☒ Well letter ☐ Existing well

☒ Recorded Deed or Affidavit from land owner ☒ Installer Authorization ☐ State Road Access ☐ 911 Sheet

☐ Parent Parcel # ☐ STUP-MH ☐ F W Comp. letter ☒ VF Form

IMPACT FEES: EMS _____ Fire _____ Corr _____ ☐ Out County ☒ In County

Road/Code _____ School _____ = TOTAL _____ Impact Fees Suspended March 2009 _____

Property ID # 36-45-15-00414-112 Subdivision NA

- New Mobile Home _____ Used Mobile Home ☒ MH Size 28x60 Box Year 2001
- Applicant Mike Cox II Phone # 386-623-4218
- Address 466 SW Deputy J. Davis Ln. L.G., FL 32024
- Name of Property Owner David Harrington Phone# 386-965-7218
- ☒ 911 Address 484 SW Paul Allison Ct. L.G. FL 32024
- Circle the correct power company - FL Power & Light - Clay Electric
(Circle One) - Suwannee Valley Electric - Progress Energy
- Name of Owner of Mobile Home David Harrington Phone # 386-965-7218
Address 840 SW Gigi Ct #104 Lake City, FL
- Relationship to Property Owner same
- Current Number of Dwellings on Property 0
- Lot Size _____ Total Acreage 5 acres
- Do you : Have Existing Drive or Private Drive or need Culvert Permit or Culvert Waiver (Circle one)
(Currently using) (Blue Road Sign) (Putting in a Culvert) (Not existing but do not need a Culvert)
- Is this Mobile Home Replacing an Existing Mobile Home yes "OWES"
- Driving Directions to the Property US 90 West TL on CR 247 (Brandford Hwy), TR onto Mills, take second right onto Paul Allison Ct. go almost to end 484 is on left.
- Name of Licensed Dealer/Installer Rusty Knowles Phone # 386-755-6441
Installers Address 5801 SW 47 Lake City, FL 32024
- License Number IH 1038219 Installation Decal # 15840

It spoke w/ Wesly 5.30.13

467.68
It spoke with Mike C. 5.31.13

COLUMBIA COUNTY PERMIT WORKSHEET

page 1 of 2

These worksheets must be completed and signed by the installer.
Submit the originals with the packet.

Installer Rusty L. Keweniger License # 11-1038219


911 Address where home is being installed. 484 SW Paul Allison Ct
LAKE CITY, FL 32024

Manufacturer Fleetwood Length x width 22 x 60 Box


NOTE: if home is a single wide fill out one half of the blocking plan
if home is a triple or quad wide sketch in remainder of home

I understand Lateral Arm Systems cannot be used on any home (new or used) where the sidewall ties exceed 5 ft 4 in.

Installer's initials RLK

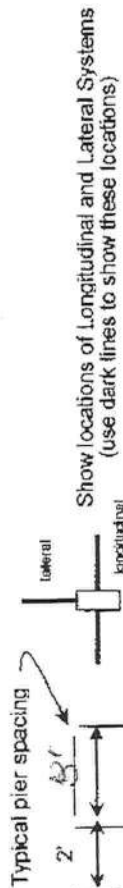

Show locations of Longitudinal and Lateral Systems
(use dark lines to show these locations)

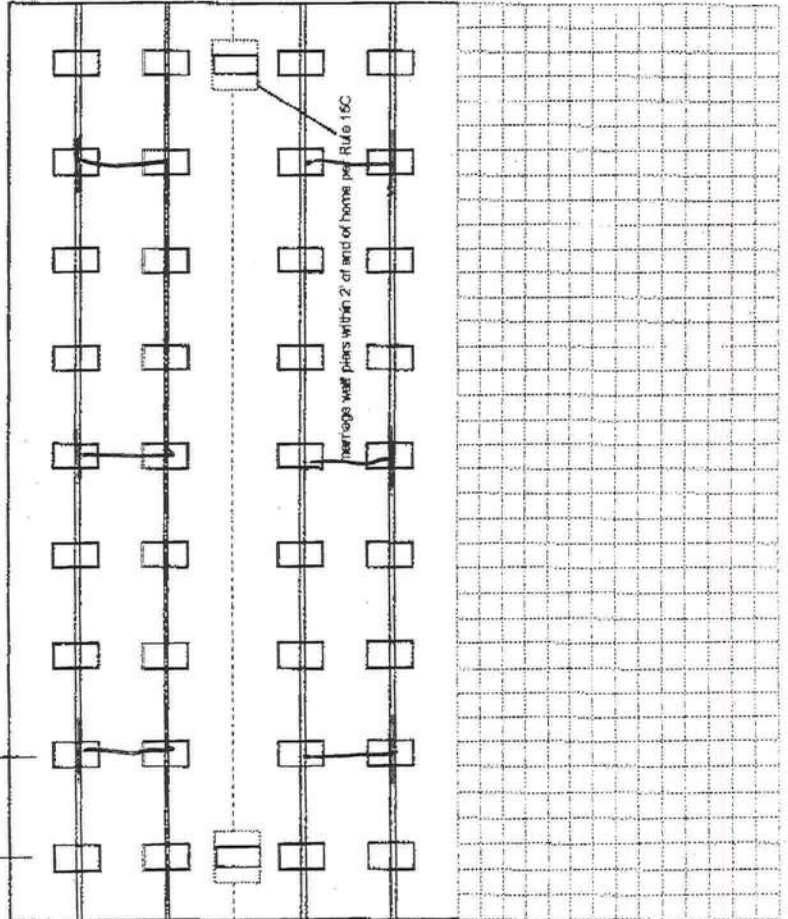

New Home ☐ Used Home ☒
Home installed to the Manufacturer's Installation Manual ☐
Home is installed in accordance with Rule 15-C ☒
Single wide ☐ Wind Zone II ☒ Wind Zone III ☐
Double wide ☒ Installation Decal # 15840
Triple/Quad ☐ Serial # GAFLX35AB17855 HH21

PIER SPACING TABLE FOR USED HOMES

Load bearing capacity	Footer size (sq ft)	16" x 16" (256)	18 1/2" x 18 1/2" (342)	20" x 20" (400)	22" x 22" (484)*	24" x 24" (576)*	26" x 26" (676)
1000 psf	3'	4'	5'	6'	7'	8'	8'
1500 psf	4' 6"	6'	7'	8'	9'	10'	10'
2000 psf	6'	8'	9'	10'	11'	12'	12'
2500 psf	7' 6"	9'	10'	11'	12'	13'	13'
3000 psf	8'	10'	11'	12'	13'	14'	14'
3500 psf	8'	10'	11'	12'	13'	14'	14'

* interpolated from Rule 15C-1 pier spacing table.

PIER PAD SIZES

I-beam pier pad size

23.25 x 31.25

Perimeter pier pad size

13.4

Other pier pad sizes (required by the mfg.)

16 x 16

Draw the approximate locations of marriage wall openings 4 foot or greater. Use this symbol to show the piers.

List all marriage wall openings greater than 4 foot and their pier pad sizes below.

Opening

Pier pad size

ANCHORS

4 ft 5 ft

FRAME TIES

within 2' of end of home spaced at 5' 4" oc

TIEDOWN COMPONENTS

Longitudinal Stabilizing Device (LSD)

Sidewall

Longitudinal

Marriage wall

Shearwall

Longitudinal Stabilizing Device w/ Lateral Arms

Manufacturer CLC Tech

OTHER TIES

Number

22

6

2

2

COLUMBIA COUNTY PERMIT WORKSHEET

page 2 of 2

POCKET PENETROMETER TEST The pocket penetrometer tests are rounded down to _____ psf or check here to declare 1000 lb. soil ☒ without testing.		X <u>1.0</u> X <u>1.0</u> X <u>1.0</u>
POCKET PENETROMETER TESTING METHOD 1. Test the perimeter of the home at 6 locations. 2. Take the reading at the depth of the footer. 3. Using 500 lb. increments, take the lowest reading and round down to that increment.		
TORQUE PROBE TEST The results of the torque probe test is <u>1400</u> inch pounds or check here if you are declaring 5' anchors without testing. A test showing 275 inch pounds or less will require 5 foot anchors.		X <u>1.0</u> X <u>1.0</u> X <u>1.0</u>
Note: A state approved lateral arm system is being used and 4 ft. anchors are allowed at the sidewall locations. I understand 5 ft anchors are required at all centerline tie points where the torque test reading is 275 or less and where the mobile home manufacturer may requires anchors with 4000 lb holding capacity.		
ALL TESTS MUST BE PERFORMED BY A LICENSED INSTALLER Installer Name <u>Rusty L. Kruenes</u> Date Tested <u>5-13-13</u>		

Site Preparation Debris and organic material removed ☒ Water drainage: Natural ☒ Swale ☐ Pad ☒ Other ☐	
Fastening multi wide units Floor: Type Fastener: <u>lags</u> Length: <u>6"</u> Spacing: <u>20"</u> Walls: Type Fastener: <u>Staples</u> Length: <u>4"</u> Spacing: <u>24"</u> Roof: Type Fastener: <u>Staples</u> Length: <u>1 1/4"</u> Spacing: <u>48"</u> For used homes a min. 30 gauge, 8" wide, galvanized metal strip will be centered over the peak of the roof and fastened with galv. roofing nails at 2" on center on both sides of the centerline.	
Gasket (weatherproofing requirement) I understand a properly installed gasket is a requirement of all new and used homes and that condensation, mold, meklew and buckled manriage walls are a result of a poorly installed or no gasket being installed. I understand a strip of tape will not serve as a gasket.	
Installer's initials <u>RLK</u> Installed: Between Floors Yes ☒ Between Walls Yes ☒ Bottom of ridgebeam Yes ☒	
Weatherproofing The bottomboard will be repaired and/or taped. Yes ☒ Pg. <u>A-6-1</u> Siding on units is installed to manufacturer's specifications. Yes ☒ Fireplace chimney installed so as not to allow intrusion of rain water. Yes ☒	
Miscellaneous Skirting to be installed. Yes ☒ No ☐ Dryer vent installed outside of skirting. Yes ☒ N/A ☐ Range downflow vent installed outside of skirting. Yes ☒ N/A ☐ Drain lines supported at 4 foot intervals. Yes ☒ Electrical crossovers protected. Yes ☒ Other:	

Installer verifies all information given with this permit worksheet is accurate and true based on the

Installer Signature Rusty L. Kruenes Date 5-13-13


Electrical

Plumbing

Connect electrical conductors between multi-wide units, but not to the main power source. This includes the bonding wire between multi-wide units. Pg. A-2-1

Connect all sewer drains to an existing sewer tap or septic tank. Pg. A-2-1

Connect all potable water supply piping to an existing water meter, water tap, or other independent water supply systems. Pg. A-2-1

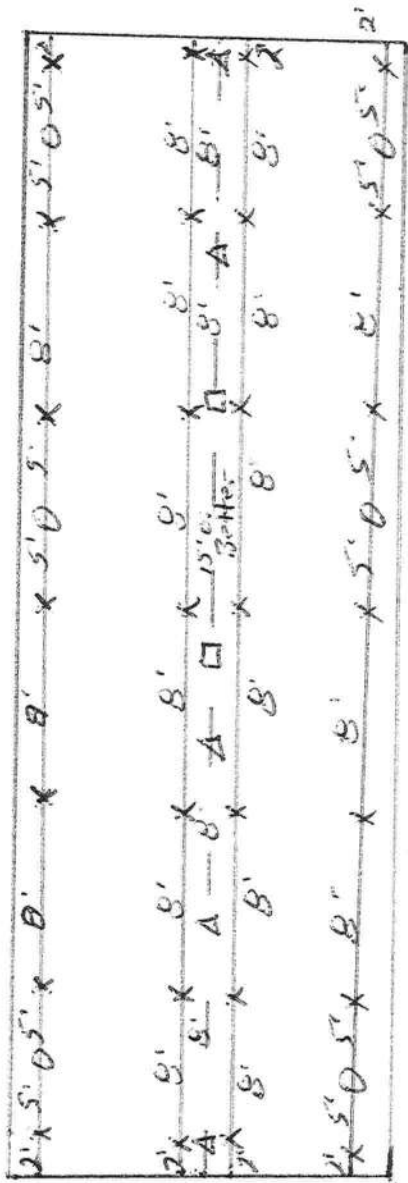

X - I Beam Pier's 8' O.C. using 23 1/4 x 3 1/4 Abs pads
 O - 6" 110 114 All steel Foundations From Oliver Tech.
 A - Center line pier 8' O.C. using 16 x 16 Abs pads
 □ - 2 - 24 x 24 Abs pads on openings Greater than 15'

>> [Print as PDF](#) <<*Previous Owner - Deed to be recorded*

S1/2 OF NW1/4 OF NW1/4 OF SE1/4. ORB 793-549, 798-827, 859-2371, 860-1364, 910-1548, CT 1232-471		D L C CATTLE CO INC 545 SE RODNEY DICKS DRIVE LAKE CITY, FL 32025		36-4S-15-00414-112		Columbia County 2013 R CARD 001 of 001 BY JEFF	
		PRINTED 5/02/2013 12:02 APPR 5/08/2006 DFTW					

BUSE	AE?	HTD AREA	.000 INDEX	36415.00 DIST 3	PUSE	000700 MISC RES
MOD	BATH	EFF AREA	30.184 E-RATE	.000 INDX	STR 36- 4S-15E	
EXW	FIXT	RCN		AYB	MKT AREA 02	0 BLDG
%	BDRM	%GOOD	BLDG VAL	EYB	(PUD1	600 XFOB
RSTR	RMS					14,600 LAND
RCVR	UNTS	*FIELD CK:				0 CLAS
%	C-W%	*LOC: 484 PAUL ALLISON CT SW LAKE CITY				0 MKTUSE
INTW	HGHT					15,200 JUST
%	PMTR					15,200 APPR
FLOR	STYS					
%	ECON					
HTTP	FUNC					0 SOHD
A/C	SPCD					0 ASSD
QUAL	DEPR					0 EXPT
FNDN	UD-1					0 COTXBL
SIZE	UD-2					
CEIL	UD-3					
ARCH	UD-4					
FRME	UD-5					
KTCH	UD-6					
WDO	UD-7					
CLAS	UD-8					
OCC	UD-9					
COND	%					
SUB	A-AREA % E-AREA	SUB VALUE				

				PERMITS	
NUMBER	DESC	AMT	ISSUED		
23282	M H	304	6/17/2005		


				SALE	
BOOK	PAGE	DATE	PRICE		
1232	471	3/14/2012 U V	100		
GRANTOR CLERK OF COURT (CHARLES HELSABECK					
GRANTEE D L C CATTLE CO					
910	1548	9/15/2000 Q V	17300		
GRANTOR EARL MARTIN					
GRANTEE D L C CATTLE CO					

TOTAL											
-----EXTRA FEATURES-----											
AE BN	CODE	DESC	LEN	WID	HGHT	QTY	QL	YR	ADJ	UNITS	UT
Y	0294	SHED WOOD/VI				1		2005	1.00	1.000	UT
										PRICE	600.000
										ADJ UT PR	600.000
										SPCD %	
										%GOOD	100.00
										XFOB	600
										VALUE	

LAND	DESC	ZONE	ROAD	{UD1	{UD3	FRONT	DEPTH	FIELD CK:			
AE	CODE	TOPO	UTIL	{UD2	{UD4	BACK	DT	ADJUSTMENTS		UNITS	UT
Y	000700 MISC RES	A-1	0002					1.00	1.00 .50 .90	5.000	AC
										PRICE	5600.000
										ADJ UT PR	2520.00
										LAND	12,600
										VALUE	
Y	009945 WELL/SEPT	0002	0003					1.00	1.00 1.00 1.00	1.000	UT
										PRICE	2000.000
										ADJ UT PR	2000.00
										LAND	2,000
										VALUE	

David Harnington/DLC Cattle

Parcel # 36-45-15-00414-112

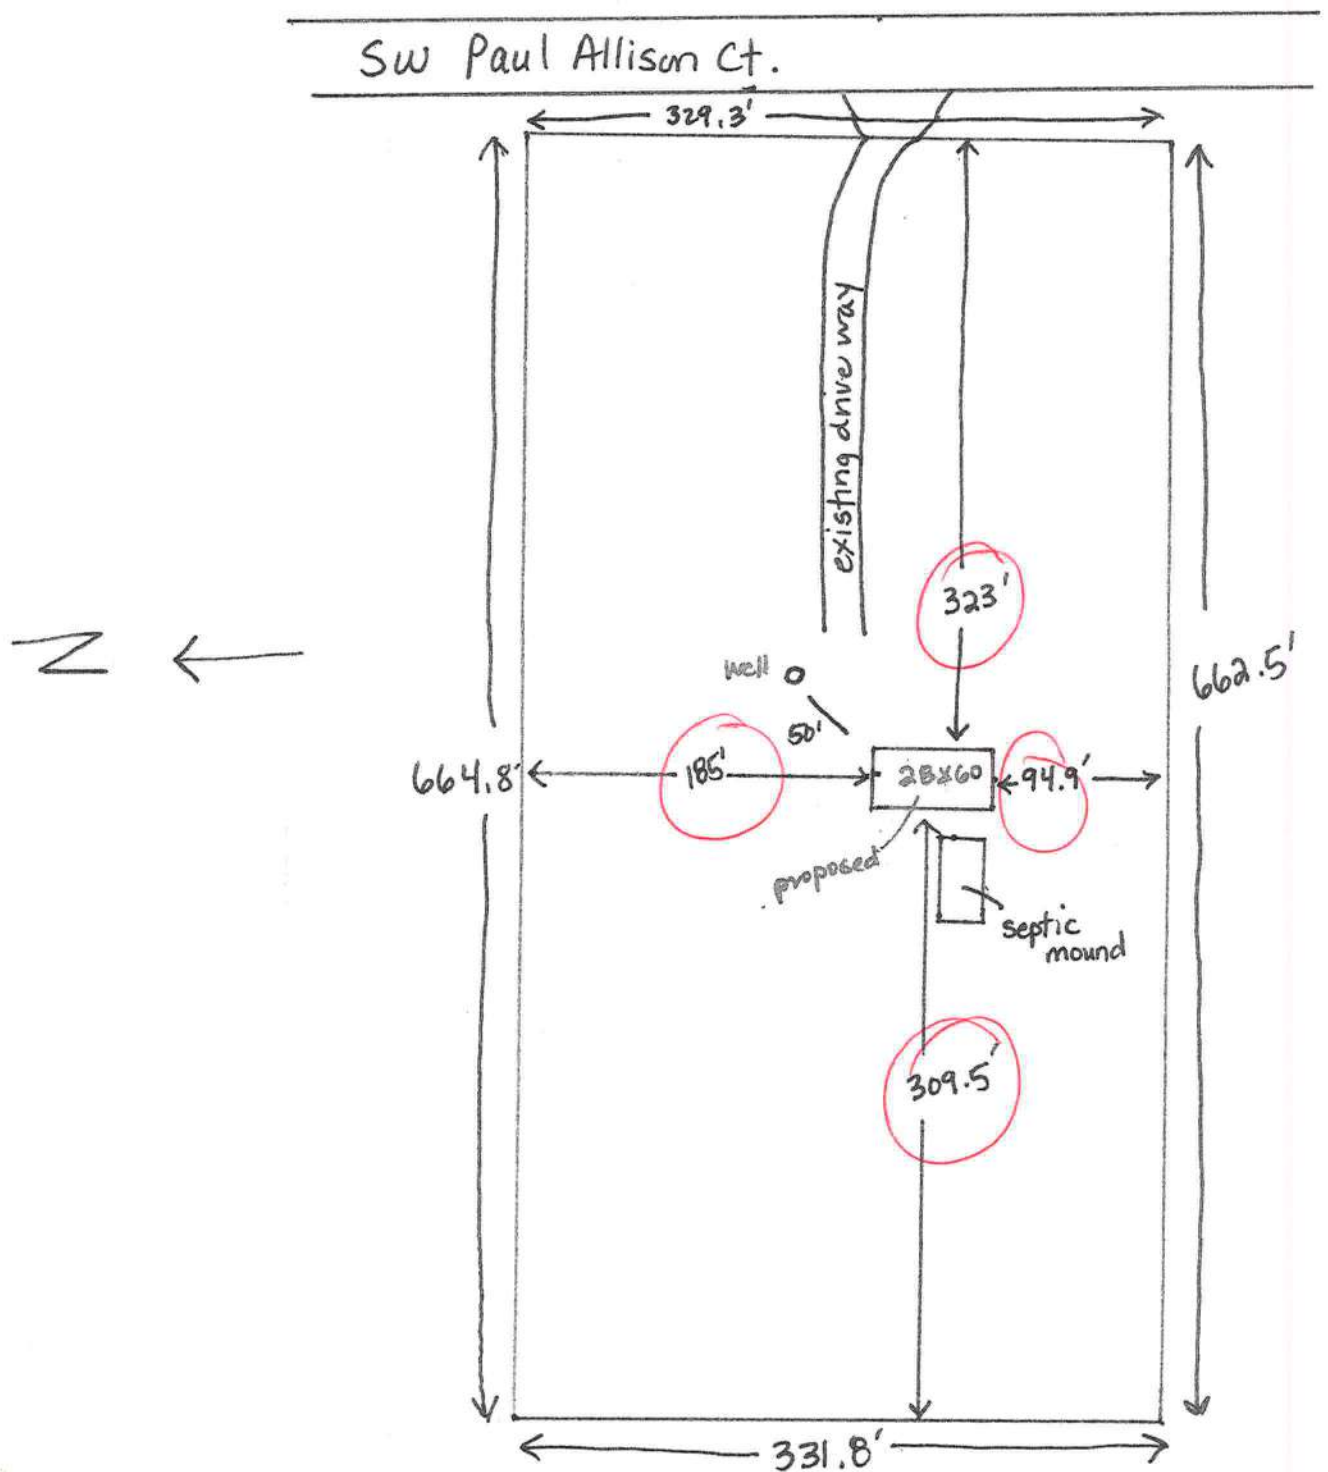

Harrington

COLUMBIA COUNTY 9-1-1 ADDRESSING

P. O. Box 1787, Lake City, FL 32056-1787

PHONE: (386) 758-1125 * FAX: (386) 758-1365 * Email: ron_croft@columbiacountyfla.com

Addressing Maintenance

To maintain the Countywide Addressing Policy you must make application for a 9-1-1 Address at the time you apply for a building permit. The established standards for assigning and posting numbers to all principal buildings, dwellings, businesses and industries are contained in Columbia County Ordinance 2001-9. The addressing system is to enable Emergency Service Agencies to locate you in an emergency, and to assist the United States Postal Service and the public in the timely and efficient provision of services to residents and businesses of Columbia County.

DATE REQUESTED: 5/13/2013 DATE ISSUED: 5/15/2013

ENHANCED 9-1-1 ADDRESS:

484 SW PAUL ALLISON CT

LAKE CITY FL 32024

PROPERTY APPRAISER PARCEL NUMBER:

36-4S-15-00414-112

Remarks:

RE-ISSUED OF EXISTING ADDRESS FOR NEW STRUCTURE ON PARCEL.

Address Issued By: SIGNED: / RONAL N. CROFT
Columbia County 9-1-1 Addressing / GIS Department

NOTICE: THIS ADDRESS WAS ISSUED BASED ON LOCATION INFORMATION RECEIVED FROM THE REQUESTER. SHOULD, AT A LATER DATE, THE LOCATION INFORMATION BE FOUND TO BE IN ERROR, THIS ADDRESS IS SUBJECT TO CHANGE.

05/25/2011 07:35

3867582168

BUILDING AND ZONING

MOBILE HOME INSTALLATION SUBCONTRACTOR VERIFICATION FORM

APPLICATION NUMBER

1305-68

CONTRACTOR

Rusty Knowles

PHONE

755.6441

THIS FORM MUST BE SUBMITTED PRIOR TO THE ISSUANCE OF A PERMIT

In Columbia County one permit will cover all trades doing work at the permitted site. It is **REQUIRED** that we have records of the subcontractors who actually did the trade specific work under the permit. Per Florida Statute 440 and Ordinance 89-6, a contractor shall require all subcontractors to provide evidence of workers' compensation or exemption, general liability insurance and a valid Certificate of Competency license in Columbia County.

Any changes, the permitted contractor is responsible for the corrected form being submitted to this office prior to the start of that subcontractor beginning any work. Violations will result in stop work orders and/or fines.

☒ ELECTRICAL 358	Print Name: Michael A Boland License #: ES12-000671	Signature: <i>Michael A Boland</i> Phone #: 850-576-5113
☒ MECHANICAL/ AC 950	Print Name: Michael A Boland License #: CAE1816480	Signature: <i>Michael A Boland</i> Phone #: 850-576-5113
☒ PLUMBING/ GAS	Print Name: Rusty L. Knowles License #: FH-1038219	Signature: <i>Rusty L Knowles</i> Phone #: 386-755-6441

Specialty License	License Number	Sub-Contractor's Printed Name	Sub-Contractor's Signature
MASON			
CONCRETE FINISHER			

F. S. 440.103 Building permits; identification of minimum premium policy.—Every employer shall, as a condition to applying for and receiving a building permit, show proof and certify to the permit issuer that it has secured compensation for its employees under this chapter as provided in ss. 440.10 and 440.38, and shall be presented each time the employer applies for a building permit.

Continued Permit Subcontractor Form 1/13

CODE ENFORCEMENT
PRELIMINARY MOBILE HOME INSPECTION REPORT

DATE RECEIVED 5/22 BY JW IS THE M/H ON THE PROPERTY WHERE THE PERMIT WILL BE ISSUED? NO
OWNERS NAME David Harrington PHONE 386-965-7218 CELL 386-965-7218
ADDRESS 484 SW Paul Allison Ct

MOBILE HOME PARK NO SUBDIVISION NO
DRIVING DIRECTIONS TO MOBILE HOME US 90 W to CR 252 B TL, TR onto Deputy
J. Davis to Freedom Homes on (L) SEE NOTE/MIKE

MOBILE HOME INSTALLER Rusty Knowles PHONE 386-755-6441 CELL 386-755-6441

MOBILE HOME INFORMATION

MAKE Fleetwood YEAR 2001 SIZE 28 X 60 ^{Box} COLOR white with green shutt
SERIAL No. GAFLX35AB17855 HH 21

WIND ZONE II Must be wind zone II or higher NO WIND ZONE I ALLOWED

INSPECTION STANDARDS

INTERIOR:

(P or F) - P= PASS F= FAILED

P SMOKE DETECTOR () OPERATIONAL () MISSING
P FLOORS () SOLID () WEAK () HOLES DAMAGED LOCATION _____
P DOORS () OPERABLE () DAMAGED
P WALLS () SOLID () STRUCTURALLY UNSOUND
P WINDOWS () OPERABLE () INOPERABLE
P PLUMBING FIXTURES () OPERABLE () INOPERABLE () MISSING
P CEILING () SOLID () HOLES () LEAKS APPARENT
P ELECTRICAL (FIXTURES/OUTLETS) () OPERABLE () EXPOSED WIRING () OUTLET COVERS MISSING () LIGHT
FIXTURES MISSING

EXTERIOR:

✓ WALLS / SIDING () LOOSE SIDING () STRUCTURALLY UNSOUND () NOT WEATHERTIGHT () NEEDS CLEANING
✓ WINDOWS () CRACKED/ BROKEN GLASS () SCREENS MISSING () WEATHERTIGHT
✓ ROOF () APPEARS SOLID () DAMAGED

STATUS

APPROVED ✓ WITH CONDITIONS: _____

NOT APPROVED _____ NEED RE-INSPECTION FOR FOLLOWING CONDITIONS _____

SIGNATURE TC ID NUMBER _____ DATE 5/23/12



1305-68

10.00
42.00
52.00

WARRANTY DEED

THIS INDENTURE, made this 30th day of May, 2013, between DLC CATTLE CO., INC., a Florida corporation, whose address is 545 SE Rodney Dicks Drive, Lake City, Florida 32025, Grantor, and DAVID F. HARRINGTON, whose address is 840 SW Gigi Court, Apartment 104, Lake City, Florida 32025, Grantee,

WITNESSETH:

That said Grantor, for and in consideration of the sum of TEN AND NO/100 (\$10.00) DOLLARS, and other good and valuable considerations to said Grantor in hand paid by Grantee, the receipt whereof is hereby acknowledged, has granted, bargained and sold to Grantee, and Grantee's heirs, successors and assigns forever, the following described lands in COLUMBIA County, Florida:

TOWNSHIP 4 SOUTH, RANGE 15 EAST

Section 36: The South 1/2 of NW 1/4 of NW 1/4 of SE 1/4, together with a non-exclusive easement for ingress and egress over and across the East 30 feet of the West 1/2 of West 1/2 of SE 1/4, and over and across the West 30 feet of the East 1/2 of West 1/2 of SE 1/4.

(Tax parcel number 36-45-15-00414-112)

SUBJECT TO: Taxes for 2013 and subsequent years; restrictions and easements of record; and easements shown by the plat of the property.

Said Grantor hereby fully warrants the title to said land and will defend the same against the lawful claims of all persons whomsoever.

IN WITNESS WHEREOF, Grantor has caused this instrument to be executed by its duly authorized officer on the day above first written.

Signed, sealed and delivered
in the presence of:

Eddie M. Anderson
Print Name: Eddie M. Anderson

Donna H. Anderson
Print Name: Donna H. Anderson
Witnesses as to Grantor

DLC CATTLE CO., INC.

Rodney S. Dicks
By RODNEY S. DICKS
Its President

This Instrument Was Prepared By:
EDDIE M. ANDERSON, P.A.
Post Office Box 1179
Lake City, Florida 32056-1179

STATE OF FLORIDA
COUNTY OF COLUMBIA

The foregoing instrument was acknowledged before me this 30th day of May, 2013, by RODNEY S. DICKS, as President and on behalf of DLC Cattle Co., Inc., a Florida corporation. He is personally known to me.

(Notarial Seal) DONNA H. ANDERSON
Notary Public - State of Florida
My Comm. Expires Jun 15, 2015
Commission # EE 97726
Bonded Through National Notary Assn.

Donna H. Anderson
Notary Public
My commission expires:


Ref: 201312008314 Date: 6/20/2013 Time: 4:43 PM
Doc Stamp: Doc 42.00
Doc P: DeWitt Cason, Columbia County Page 1 of 1 E: 1285 P: 1741

STATE OF FLORIDA
DEPARTMENT OF HEALTH
APPLICATION FOR CONSTRUCTION PERMIT

Permit Application Number 13-0302E

----- PART II - SITEPLAN -----

Scale: Each block represents 10 feet and 1 inch = 40 feet.

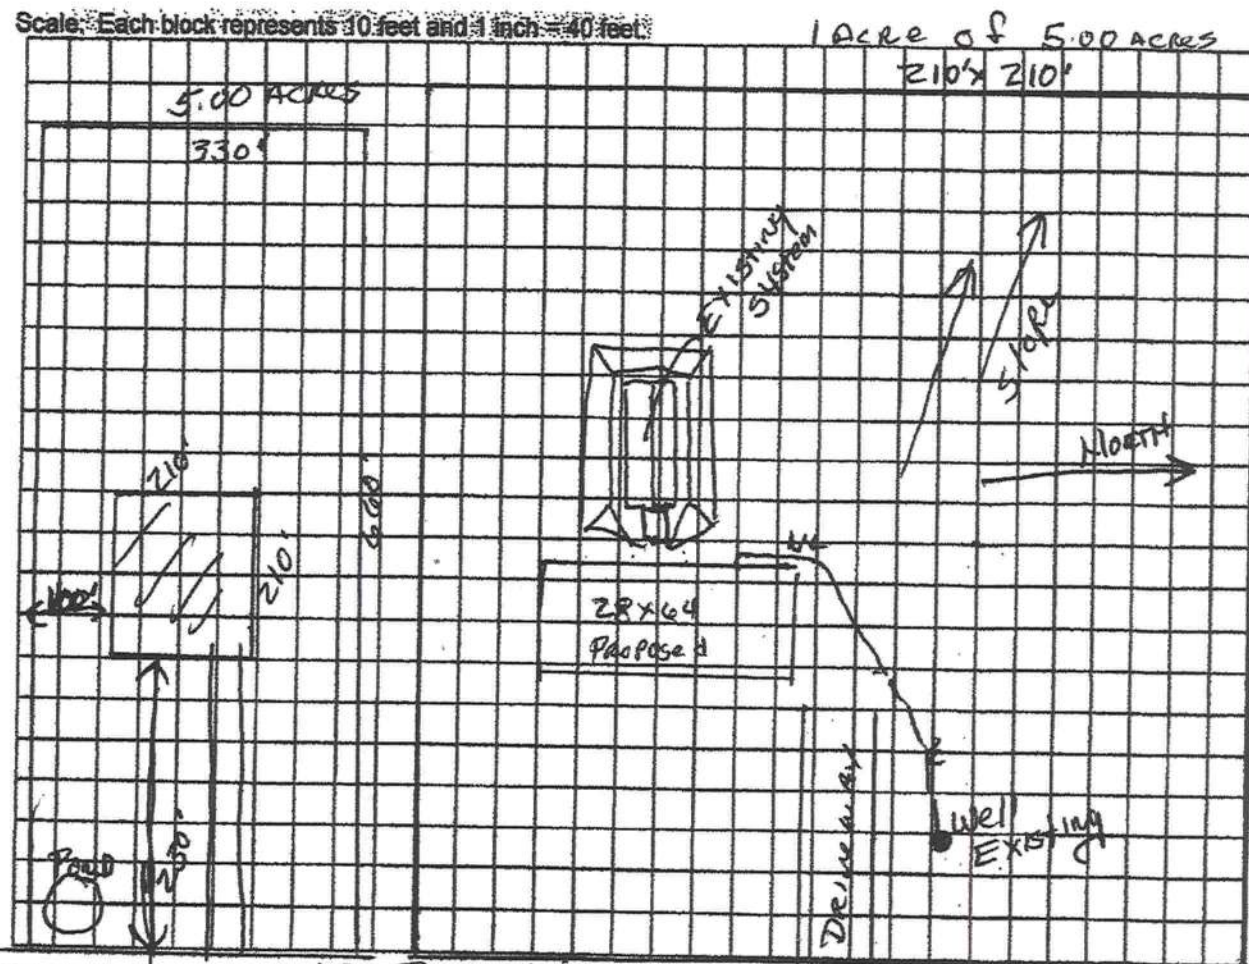

Notes: 484 Paul Allison Ct

DLC Cattle Co. Inc.

5.00 Acres 34-43-15-00414-105

Site Plan submitted by: Robert W Ford 5/21/13

Plan Approved V

Not Approved

By

Salhi Ford, Env Health Director, Columbia

Agent

Date 5.29.13

County Health Department

ALL CHANGES MUST BE APPROVED BY THE COUNTY HEALTH DEPARTMENT



STATE OF FLORIDA
DEPARTMENT OF HEALTH
ONSITE SEWAGE TREATMENT AND DISPOSAL
SYSTEM
APPLICATION FOR CONSTRUCTION PERMIT

PERMIT NO: 14-1301E
DATE PAID: 5/29/13
FEE PAID: 12550
RECEIPT #: 145247

APPLICATION FOR:

[] New System [x] Existing System [] Holding Tank [] Innovative
[] Repair [] Abandonment [] Temporary []

APPLICANT: DLC CATTLE CO. INC.AGENT: Robert Ford NEST INCTELEPHONE: 755-6372MAILING ADDRESS: 580 NW Guerdon Rd LC FL 32055

TO BE COMPLETED BY APPLICANT OR APPLICANT'S AUTHORIZED AGENT. SYSTEMS MUST BE CONSTRUCTED BY A PERSON LICENSED PURSUANT TO 489.105(3)(m) OR 489.552, FLORIDA STATUTES. IT IS THE APPLICANT'S RESPONSIBILITY TO PROVIDE DOCUMENTATION OF THE DATE THE LOT WAS CREATED OR PLATTED (MM/DD/YY) IF REQUESTING CONSIDERATION OF STATUTORY GRANDFATHER PROVISIONS.

PROPERTY INFORMATION

LOT: 112? BLOCK: 112? SUBDIVISION: 36-45-15 PLATTED: 11/2/12PROPERTY ID #: 00414-105 ZONING: SF I/M OR EQUIVALENT: [Y] (N)PROPERTY SIZE: 5.00 ACRES WATER SUPPLY: [x] PRIVATE PUBLIC [] <=2000GPD [] >2000GPDIS SEWER AVAILABLE AS PER 381.0065, FS? [Y] (N)DISTANCE TO SEWER: NA FTPROPERTY ADDRESS: 484 SW Paul Allison CT

DIRECTIONS TO PROPERTY: Hwy 90 west TO Hwy 247 turn left
Follow to mills Rd TR GO TO Paul Allison CT TR
Follow to property on left

BUILDING INFORMATION

[x] RESIDENTIAL

[] COMMERCIAL

Unit No	Type of Establishment	No. of Bedrooms	Building Area Sqft	Commercial/Institutional System Design Table 1, Chapter 64E-6, FAC
1	<u>m/H</u>	<u>3</u>	<u>24x62</u> <u>1904</u>	
2				
3				
4				

[] Floor/Equipment Drains [] Other (Specify) _____

SIGNATURE: Robert W FordDATE: 5/31/13



COLUMBIA COUNTY BUILDING DEPARTMENT
135 NE Hernando Ave, Suite B-21, Lake City, FL 32055
Phone: 386-758-1008 Fax: 386-758-2160

MIKE: PLEASE update
Commission has
Expired!!
J.E.L. (3)

MOBILE HOME INSTALLERS LETTER OF AUTHORIZATION

I, Rusty L. Knowles, give this authority for the job address show below
Installer License Holder Name
only, (for All Jobs), and I do certify that
Job Address

the below referenced person(s) listed on this form is/are under my direct supervision and control
and is/are authorized to purchase permits, call for inspections and sign on my behalf.

Printed Name of Authorized Person	Signature of Authorized Person	Authorized Person is... (Check one)
Steve Smith	<i>Steve Smith</i>	☒ Agent ☐ Officer ☐ Property Owner
PAUL BARNEY	<i>Paul Barney</i>	☒ Agent ☐ Officer ☐ Property Owner
Mike COX	<i>Mike Cox</i>	☐ Agent ☐ Officer ☐ Property Owner

I, the license holder, realize that I am responsible for all permits purchased, and all work done
under my license and I am fully responsible for compliance with all Florida Statutes, Codes, and
Local Ordinances.

I understand that the State Licensing Board has the power and authority to discipline a license
holder for violations committed by him/her or by his/her authorized person(s) through this
document and that I have full responsibility for compliance granted by issuance of such permits.

[Signature]
License Holders Signature (Notarized)

1H-1038219
License Number

12-4-12
Date

NOTARY INFORMATION:

STATE OF: Florida COUNTY OF: Columbia

The above license holder, whose name is Rusty L. Knowles,
personally appeared before me and is known by me or has produced identification
(type of I.D.) _____ on this 4 day of December, 20 12.

April D. Madden
NOTARY'S SIGNATURE

(Seal/Stamp)



**COLUMBIA COUNTY
FLORIDA**

M/H OCCUPANCY

COLUMBIA COUNTY, FLORIDA

Department of Building and Zoning Inspection

This Certificate of Occupancy is issued to the below named permit holder for the building and premises at the below named location, and certifies that the work has been completed in accordance with the Columbia County Building Code.

Parcel Number 36-4S-15-00414-112

Building permit No. 000031103

Permit Holder RUSTY KNOWLES

Owner of Building DAVID HARRINGTON

Location: 484 SW PAUL ALLISON CT, LAKE CITY, FL 32034

Date: 06/26/2013



Building Inspector

**POST IN A CONSPICUOUS PLACE
(Business Places Only)**