



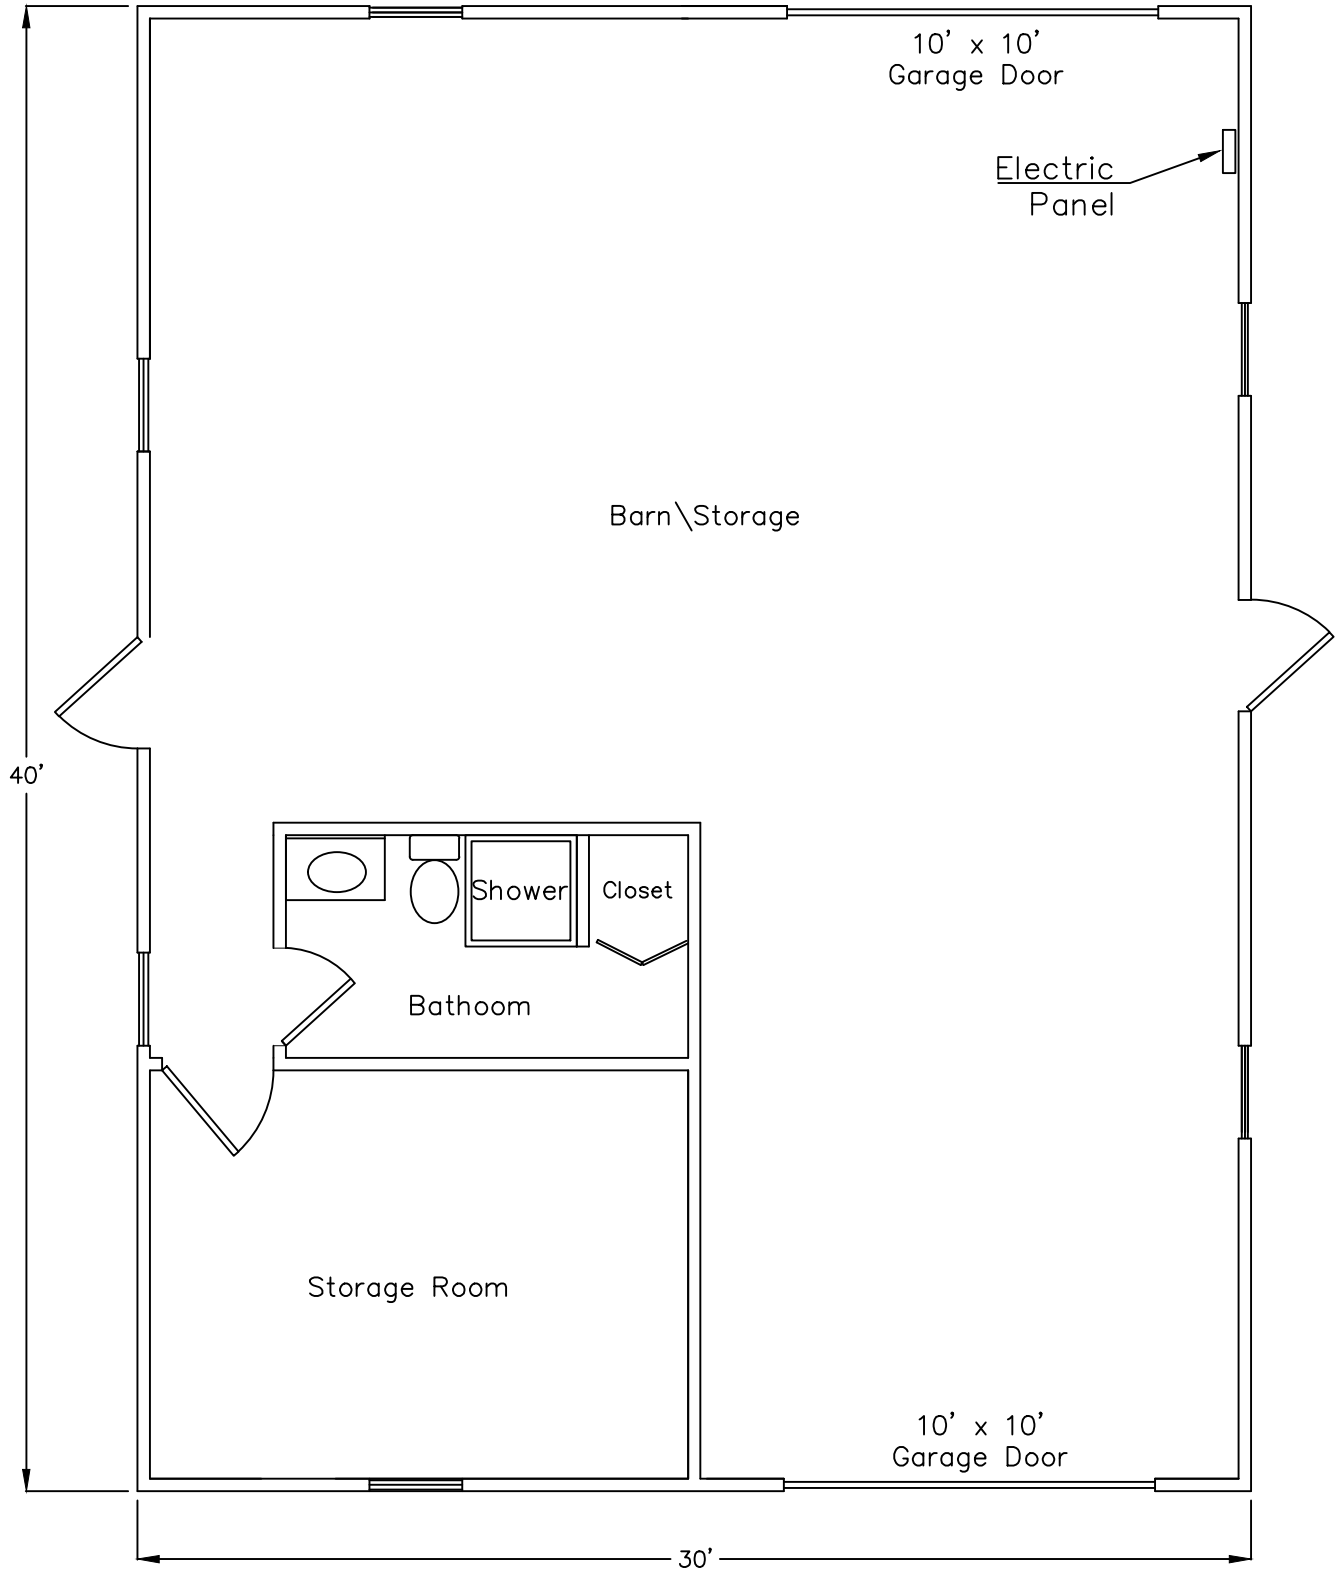

Metal Storage Building
14031 Tustenuggee Blvd.
Fort White, FL 32038

Floor Plan

Sheet
FP1

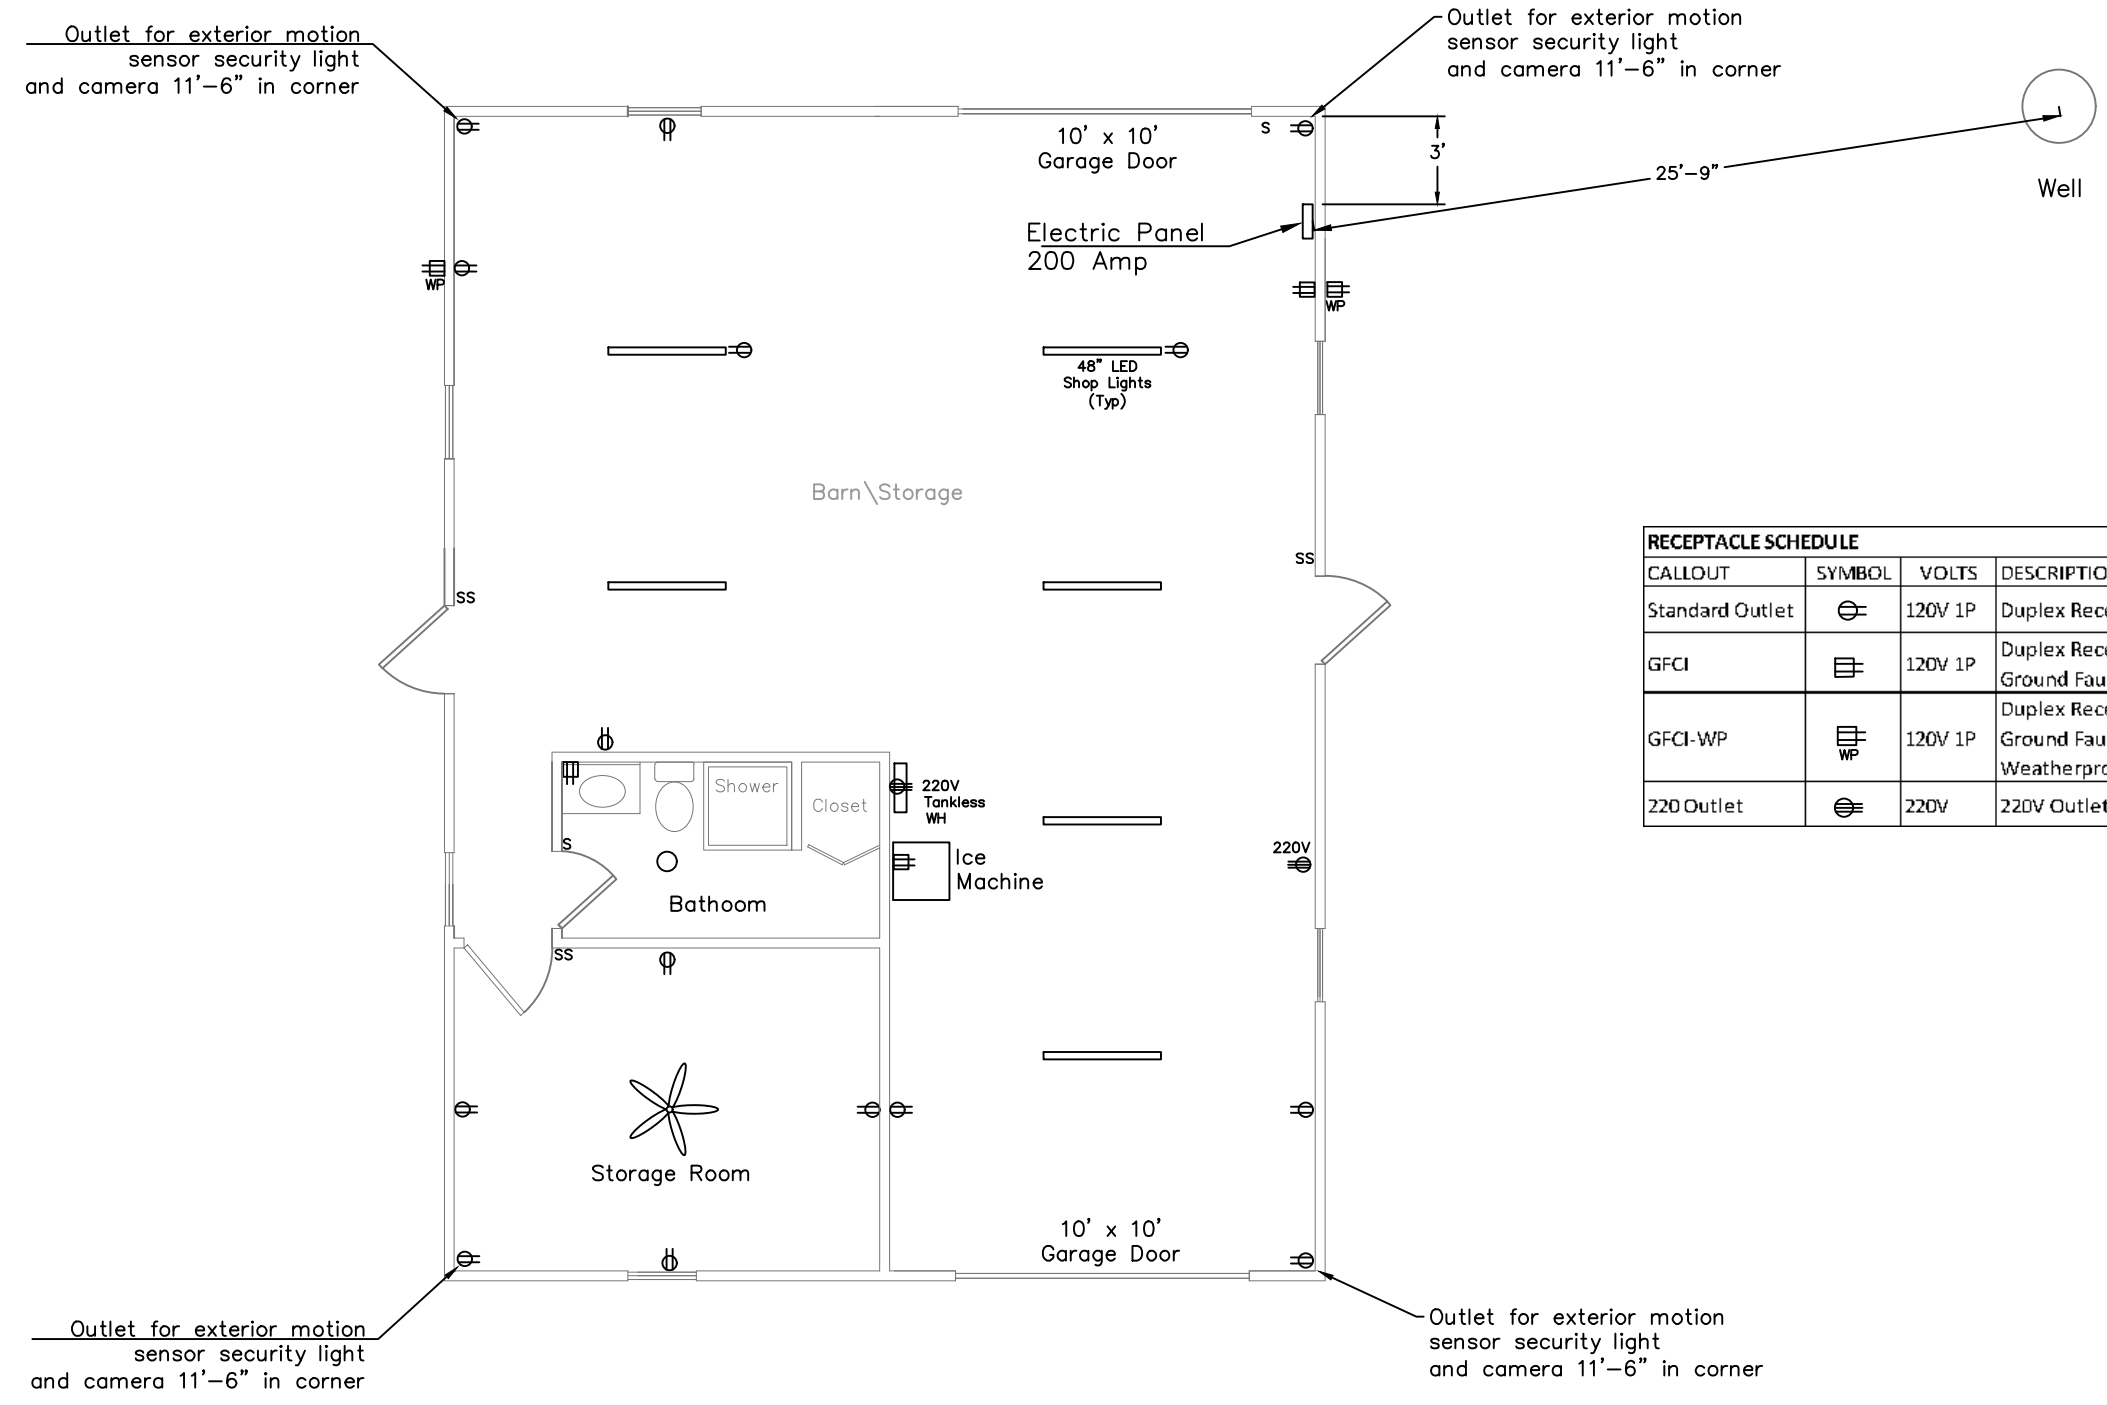


RECEPTACLE SCHEDULE			
CALLOUT	SYMBOL	VOLTS	DESCRIPTION
Standard Outlet		120V 1P	Duplex Receptacle 120V, 20A
GFCI		120V 1P	Duplex Receptacle 120V, 120A With Ground Fault Interrupting Device
GFCI-WP		120V 1P	Duplex Receptacle 120V, 20A With Ground Fault Interrupting Device - Weatherproof
220 Outlet		220V	220V Outlet

Metal Storage Building

14031 Tustenuggee Blvd.
Fort White, FL 32038

Electric Plan

Sheet
E1

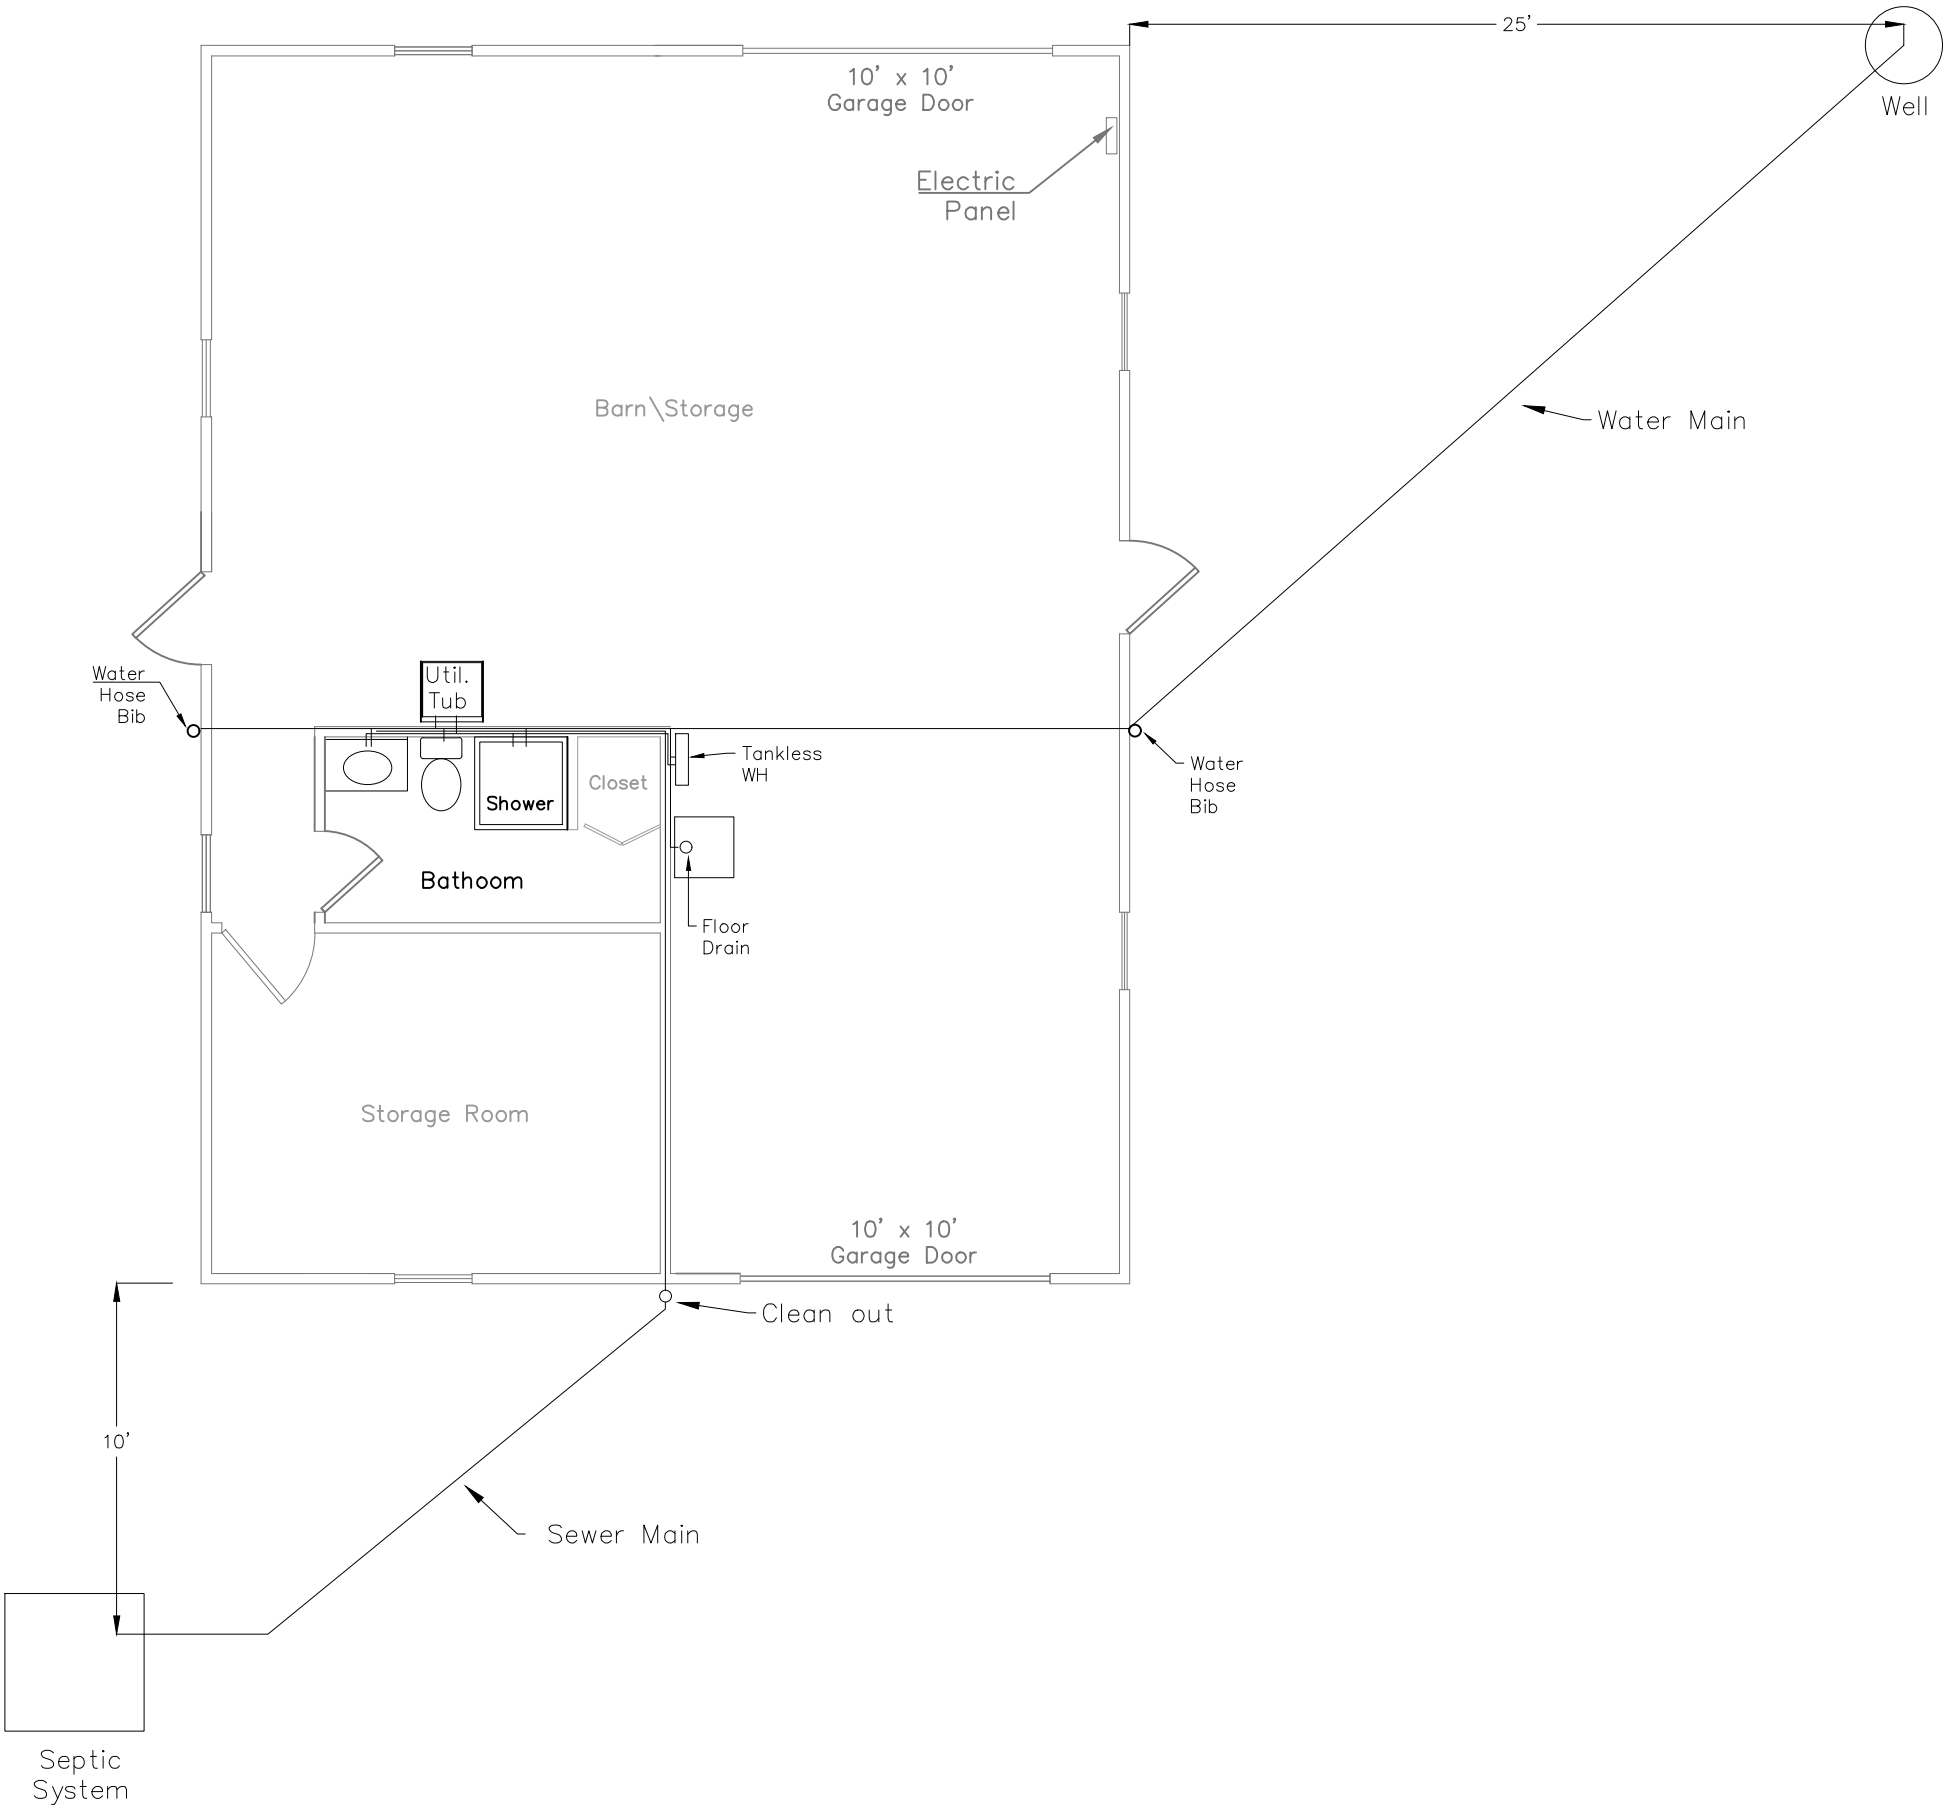

Metal Storage Building
14031 Tustenuggee Blvd.
Fort White, FL 32038

Plumbing Plan
