




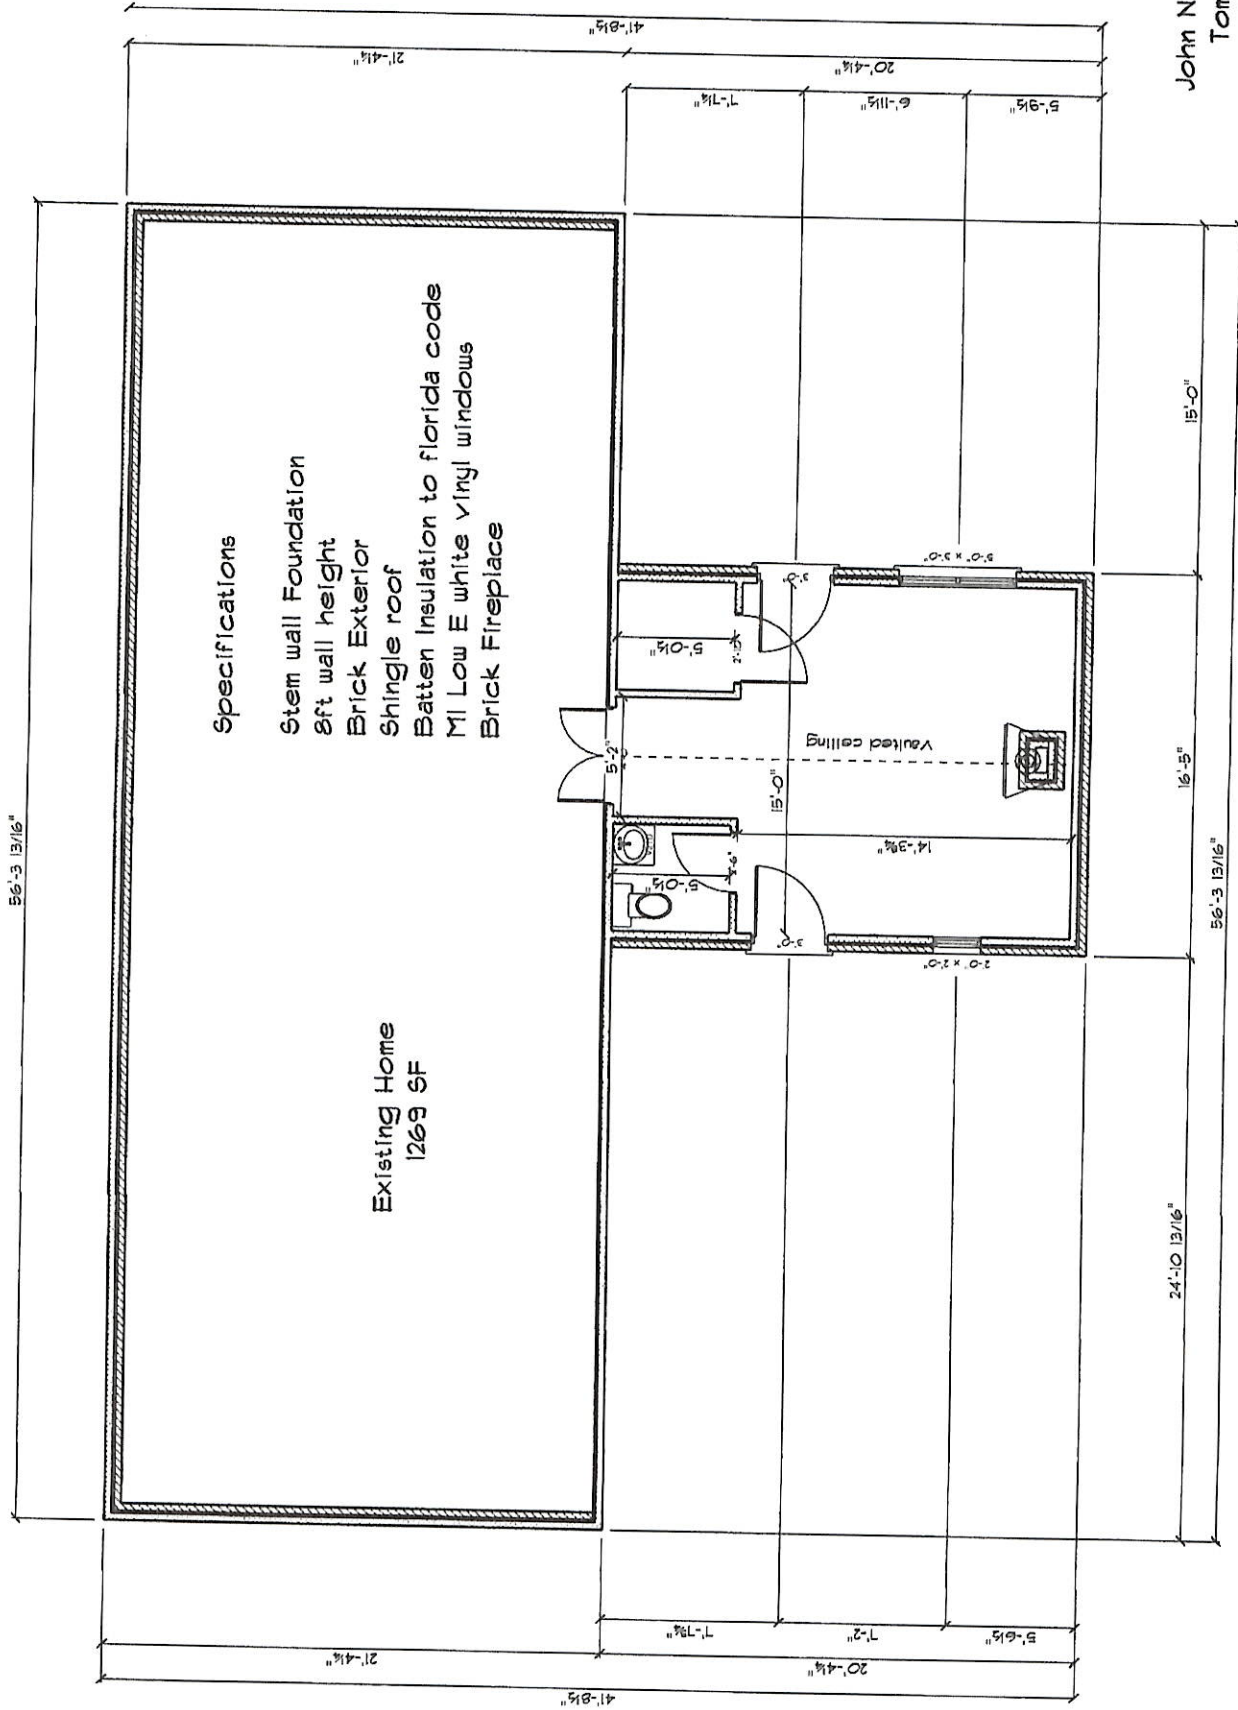


John Norris Construction, LLC
Tom Murphey Addition
185 NW Harwell Ct,
Lake City, FL 32055
Emerald Lakes SD

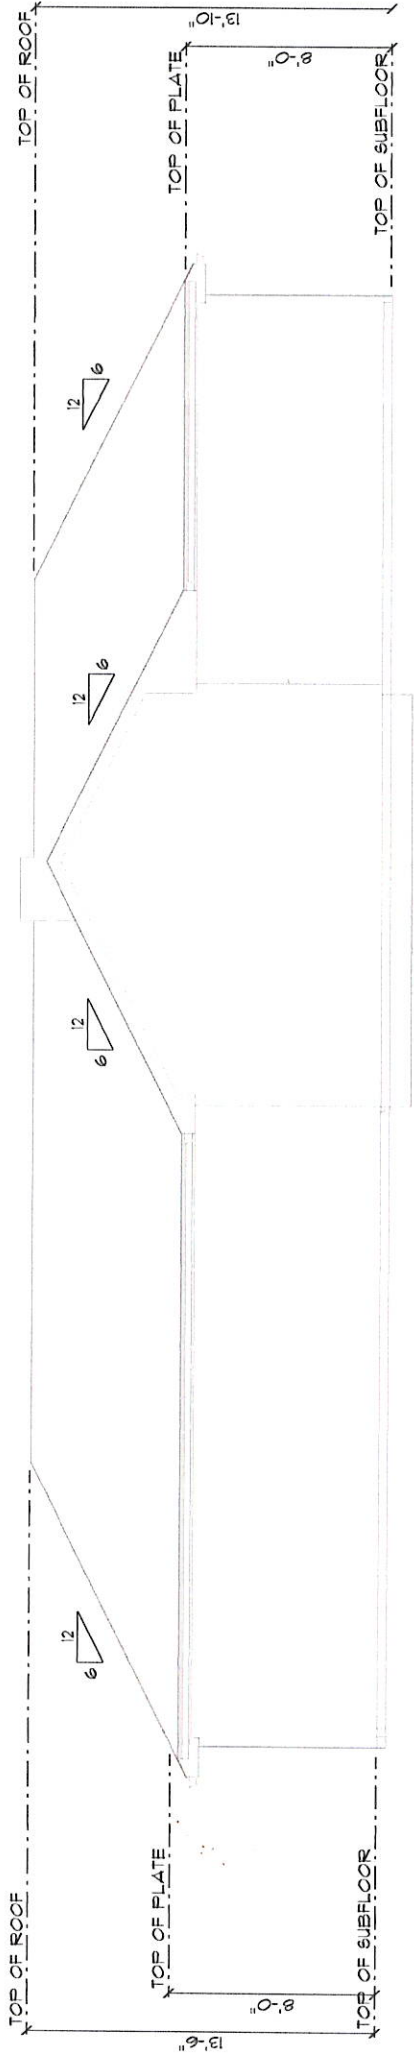

Back Elevation

SCALE: 0.1379" = 1'-0"

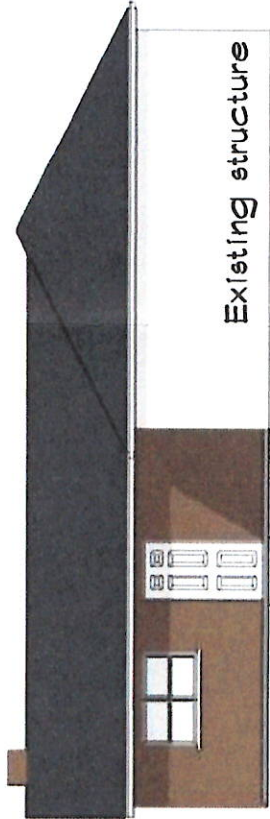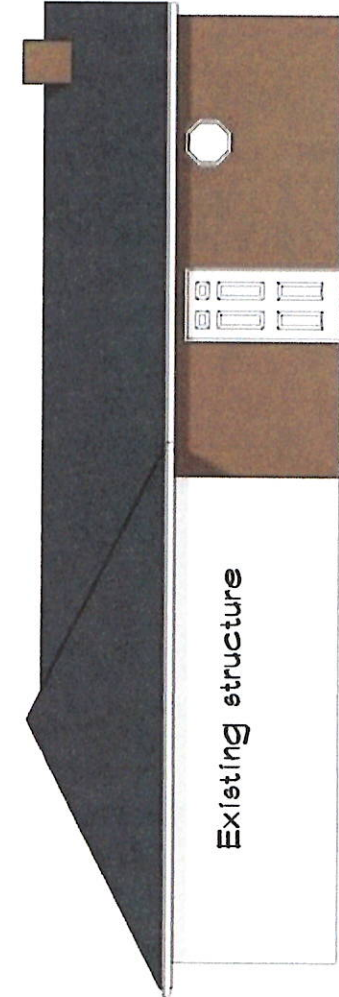

EAST ELEVATION

SCALE: 0.0993" = 1'-0"

WEST ELEVATION

SCALE: 0.1214" = 1'-0"