


ENDWALL ELEVATION AT GRID LINE "1"

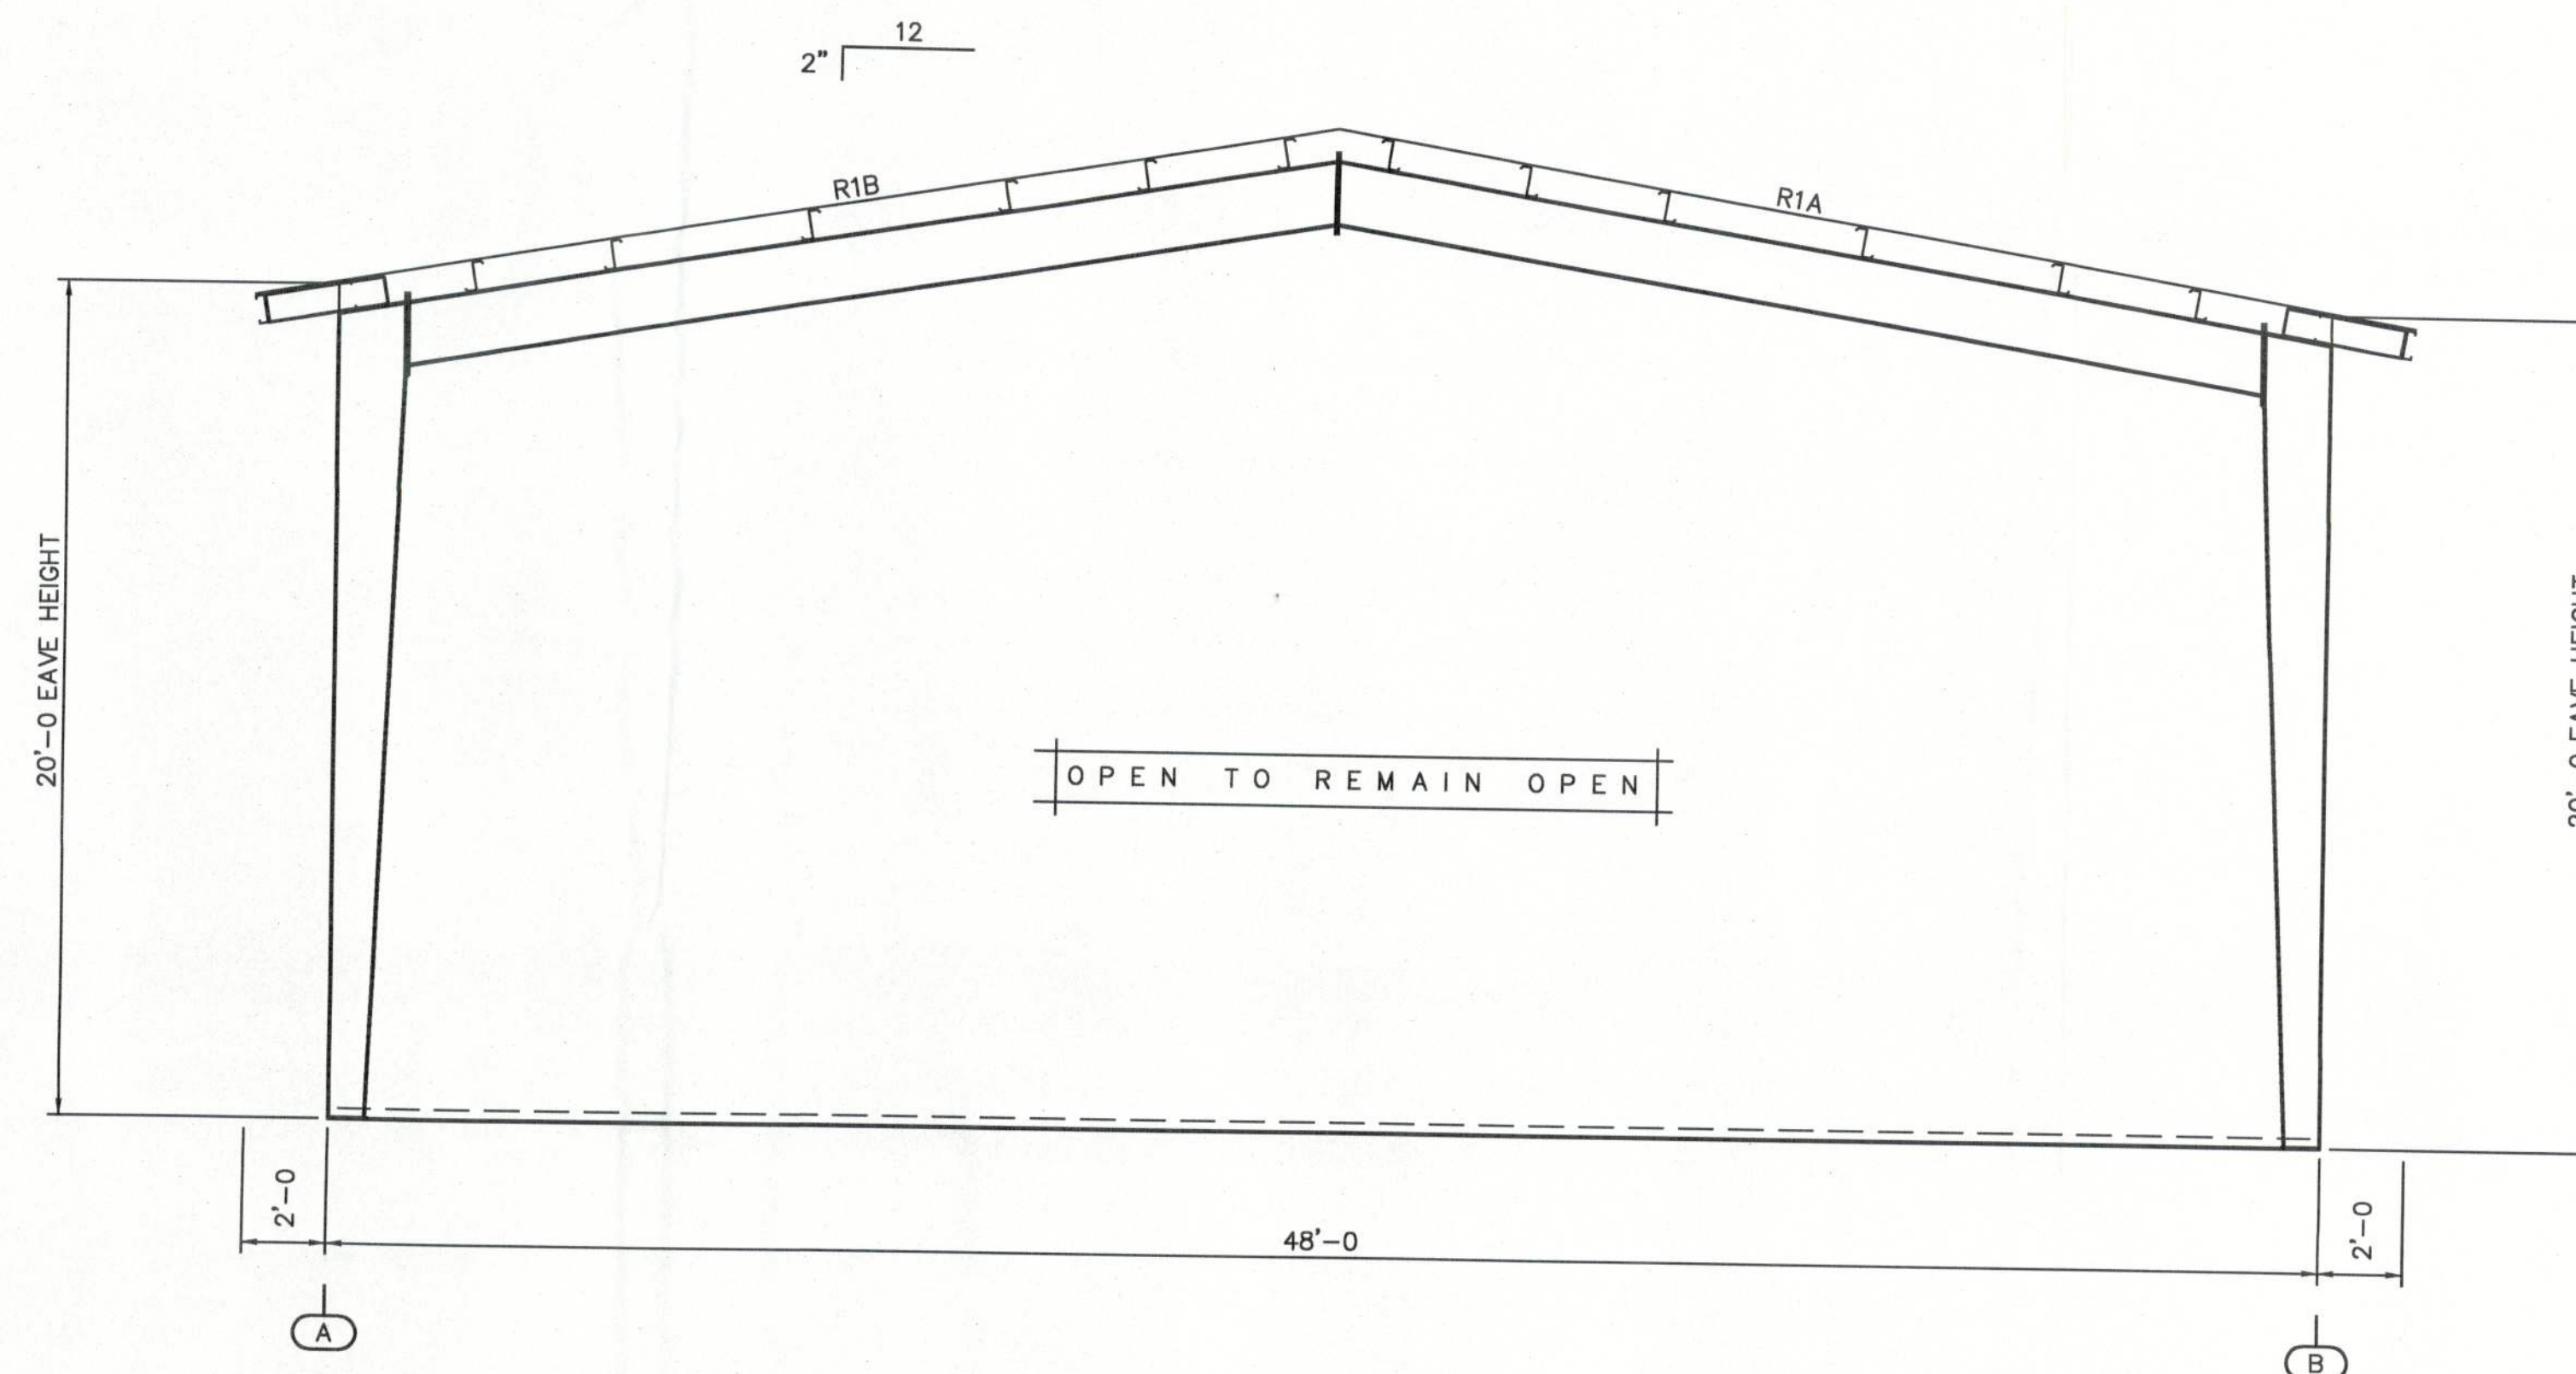

ENDWALL ELEVATION AT GRID LINE "4"

| Revision | Date | Description | By | Ck'd |
|----------|----------|-------------------------|-----|------|
| A | 04/12/11 | FOR CONSTRUCTION PERMIT | EDB | MARK |
| | | | | |
| | | | | |
| | | | | |
| | | | | |
| | | | | |
| | | | | |
| | | | | |
| | | | | |
| | | | | |

| | | |
|---|--|---|
| A&S BUILDING SYSTEMS 1880 HWY. 116, CARYVILLE, TENNESSEE 37714 PHONE: 865-426-2141 FAX: 865-426-2011 | | Project Name & Location: RING POWER CORPORATION 390 SW RING COURT LAKE CITY FL 32025 |
| Customer: METAL BUILDING SPECIALS 1266 LECHLADE ST. JACKSONVILLE FL 32205 | | Drawing Status: <input type="checkbox"/> Preliminary <input type="checkbox"/> For Approval <input checked="" type="checkbox"/> For Construction Permit <input type="checkbox"/> For Erector Installation |

| | |
|---------------------|--------------|
| Scale: NOT TO SCALE | |
| Drawn by: | EDB 4/8/11 |
| Checked by: | MARK 4/12/11 |
| Project Engineer: | JRF |
| Job Number: | 22-T-53538-1 |
| Sheet Number: | E6 of 11 |

The engineer whose seal appears hereon is an employee for the manufacturer for the materials described herein. Said seal or certification is limited to the products designed and manufactured by manufacturer only. The undersigned engineer is not the overall engineer of record for this project.

Aaron K. Batchelor, P.E.
Florida P.E. 67187

