

FLORIDA BUILDING CODE

Compliance Summary

TYPE OF CONSTRUCTION

Roof: Gable and/or Hip Construction, Wood Trusses @ 24" O.C.  
Walls: 2x 4 or 2x 6 Wood Studs @ 16" O.C.  
Floor: 4" Thk. Concrete Slab W/ 6x6/10-10 WWM ON CHAIRS @ 36" O.C.,  
Foundation: Continuous monolithic footing or /Stem Wall foundation system

ROOF DECKING

Material: 19/32" CDX Plywood or 7/16" O.S.B.  
Sheet Size: 48"x96" Sheets Perpendicular to Roof Framing  
Fasteners: 10d Ring-Shank nails per schedule on sheet S.3

SHEAR WALLS

Material: 1/2" CD Plywood or 7/16" O.S.B.  
Sheet Size: 48"x96" Sheets Placed Vertical, stagger each sheet.  
Fasteners: 8d Common Nails @ 4" O.C. Edges & 8" O.C. Interior  
Dragstrut: Double Top Plate (S.Y.P.) W/16d Nails @ 12" O.C.  
Wall Studs: 2x 4 or 6 Wood Studs @ 16" O.C.

HURRICANE UPLIFT CONNECTORS

Truss Anchors: SIMPSON H2.5A (OR EQUIVALENT), W/ 6 - 10d NAILS  
Wall Tension: Wall Sheathing Nailing is Adequate - 8d @ 4" O.C. Top & Bot.  
Porch Column Base Connector: Simpson ABU66/ABU66 @ each column (or equiv.)  
Porch Column to Beam Connector: Simpson EPC66/PC66 @ each column (or equiv.)

FOOTINGS AND FOUNDATIONS

Footing: 20"x 10" Cont. W/ (2) #5 Bars Cont. on chairs or (1) #3 Transverse @ 24" O.C.  
Stemwall: 8" C.M.U. W/1-#5 Vertical Dowel @ 48" O.C.

STRUCTURAL DESIGN CRITERIA:

1. THE DESIGN COMPLIES WITH THE REQUIREMENTS OF THE 2023 FLORIDA BUILDING CODE (8TH EDITION) AND OTHER REFERENCED CODES AND SPECIFICATIONS. ALL CODES AND SPECIFICATIONS SHALL BE LATEST EDITION AT TIME OF PERMIT.

2. WIND LOAD CRITERIA: RISK CATAGORY: 2, EXPOSURE "B"

BASED ON ANSI/ASCE 7-22, 2023 FBC 1609-A WIND VELOCITY:  $V_{UL}$  = 130 MPH  
 $V_{ASD}$  = 121 MPH

3. ROOF DESIGN LOADS:  
SUPERIMPOSED DEAD LOADS: 20 PSF  
SUPERIMPOSED LIVE LOADS: 20 PSF

4. FLOOR DESIGN LOADS:  
SUPERIMPOSED DEAD LOADS: 25 PSF  
SUPERIMPOSED LIVE LOADS:  
RESIDENTIAL 40 PSF  
BALCONIES 60 PSF

5. WIND NET UPLIFT: ARE AS INDICATED ON PLANS

TERMITE PROTECTION NOTES:

SOIL CHEMICAL BARRIER METHOD:

1. A PERMANENT SIGN WHICH IDENTIFIES THE TERMITE TREATMENT PROVIDER AND NEED FOR REINSPECTION AND TREATMENT CONTRACT RENEWAL SHALL BE PROVIDED. THE SIGN SHALL BE POSTED NEAR THE WATER HEATER OR ELECTRIC PANEL. FBC 104.2.6
2. CONDENSATE AND ROOF DOWNSPOUTS SHALL DISCHARGE AT LEAST 1'-0" AWAY FROM BUILDING SIDE WALLS. FBC 1503.4.4
3. IRRIGATION/SPRINKLER SYSTEMS INCLUDING ALL RISERS AND SPRAY HEADS SHALL NOT BE INSTALLED WITHIN 1'-0" FROM BUILDING SIDE WALLS. FBC 1503.4.4
4. TO PROVIDE FOR INSPECTION FOR TERMITE INFESTATION, BETWEEN WALL COVERINGS AND FINAL EARTH GRADE SHALL NOT BE LESS THAN 6".  
EXCEPTION: PAINT AND DECORATIVE CEMENTIOUS FINISH LESS THAN 5/8" THICK ADHERED DIRECTLY TO THE FOUNDATION WALL. FBC 1403.1.6
5. INITIAL TREATMENT SHALL BE DONE AFTER ALL EXCAVATION AND BACKFILL IS COMPLETE. FBC 1816.1.1
6. SOIL DISTURBED AFTER THE INITIAL TREATMENT SHALL BE RETREATED INCLUDING SPACES BOXED OR FORMED. FBC 1816.1.2
7. BOXED AREAS IN CONCRETE FLOOR FOR SUBSEQUENT INSTALLATION OF TRAPS, ETC., SHALL BE MADE WITH PERMANENT METAL OR PLASTIC FORMS. PERMANENT FORMS MUST BE OF A SIZE AND DEPTH THAT WILL ELIMINATE THE DISTURBANCE OF SOIL AFTER THE INITIAL TREATMENT. FBC 1816.1.3
8. MINIMUM 6 MIL VAPOR RETARDER MUST BE INSTALLED TO PROTECT AGAINST RAINFALL DILUTION. IF RAINFALL OCCURS BEFORE VAPOR RET-ARDER PLACEMENT, RETREATMENT IS REQUIRED. FBC 1816.1.4
9. CONCRETE OVERPOUR AND MORTAR ALONG THE FOUNDATION PERIMETER MUST BE REMOVED BEFORE EXTERIOR SOIL TREATMENT. FBC 1816.1.5
10. SOIL TREATMENT MUST BE APPLIED UNDER ALL EXTERIOR CONCRETE OR GRADE WITHIN 1'-0" OF THE STRUCTURE SIDEWALLS. FBC 1816.1.6
11. AN EXTERIOR VERTICAL CHEMICAL BARRIER MUST BE INSTALLED AFTER CONSTRUCTION IS COMPLETE INCLUDING LANDSCAPING AND IRRIGATION. ANY SOIL DISTURBED AFTER THE VERTICAL BARRIER IS APPLIED, SHALL BE RETREATED. FBC 1816.1.6
12. ALL BUILDINGS ARE REQUIRED TO HAVE PER-CONSTRUCTION TREATMENT. FBC 1816.1.7
13. A CERTIFICATE OF COMPLIANCE MUST BE ISSUED TO THE BUILDING DEPART-  
MENT BY A LICENSED PEST CONTROL COMPANY BEFORE A CERTIFICATE OF OCCUPANCY WILL BE ISSUED. THE CERTIFICATE OF COMPLIANCE SHALL STATE: "THE BUILDING HAS RECEIVED A COMPLETE TREATMENT FOR THE PREVENTION OF SUBTERRANEAN TERMITES. THE TREATMENT IS IN ACCORDANCE WITH THE RULES AND LAWS OF THE FLORIDA DEPARTMENT OF AGRICULTURE AND CON-SUMER SERVICES". FBC 1816.1.7
14. AFTER ALL WORK IS COMPLETED, LOOSE WOOD AND FILL MUST BE REMOVED FROM BELOW AND WITHIN 1'-0" OF THE BUILDING. THIS INCLUDES ALL GRADE STAKES, TUB TRAP BOXES, FORMS, SHORING OR OTHER CELLULOSE CONTAINING MATERIAL. FBC 2303.1.3
15. NO WOOD, VEGETATION, STUMPS, CARDBOARD, TRASH, ETC., SHALL BE BURIED WITHIN 15'-0" OF ANY BUILDING OR PROPOSED BUILDING. FBC 2303.1.4

FRAMING ANCHOR SCHEDULE

| APPLICATION                  | MANUF/R/MODEL                                   | CAP.  |
|------------------------------|-------------------------------------------------|-------|
| TRUSS TO WALL:               | SIMPSON H2.5A (OR EQUIVALENT), W/ 6 - 10d NAILS | 960#  |
| GIRDER TRUSS TO POST/HEADER: | SIMPSON LGT, W/ 28 - 16d NAILS                  | 1785# |
| HEADER TO KING STUD(S):      | SIMPSON ST22                                    | 1370# |
| PLATE TO STUD:               | SIMPSON SP2                                     | 1065# |
| STUD TO SILL:                | SIMPSON SP1                                     | 585#  |
| PORCH BEAM TO POST:          | SIMPSON PC44/EPC44                              | 1700# |
| PORCH POST TO FND.:          | (6) LOG TOE-SCREWS                              |       |
| MISC. JOINTS                 | SIMPSON A34                                     |       |


NOTE:  
ALL ANCHORS SHALL BE SECURED W/ NAILS AS PRESCRIBED BY THE MANUFACTURER FOR MAXIMUM JOINT STRENGTH, UNLESS NOTED OTHERWISE.

NOTE:  
REFER TO THE INCLUDED STRUCTURAL DETAILS FOR ADDITIONAL ANCHORS/ JOINT REINFORCEMENT AND FASTENERS.

NOTE:  
ALL UNLISTED JOINTS IN THE LOAD PATH SHALL BE REINFORCED WITH SIMPSON A34 FRAMING ANCHORS, TYPICAL T.O.

NOTE:  
"SEMCO" PRODUCT APPROVAL:  
MIAMI/DADE COUNTY REPORT #95-0818.15

NOTE:  
"SIMPSON" PRODUCT APPROVALS:  
MIAMI/DADE COUNTY REPORT #97-0107.05, #96-1126.11, #99-0623.04  
SBC11 NER-443, NER-393

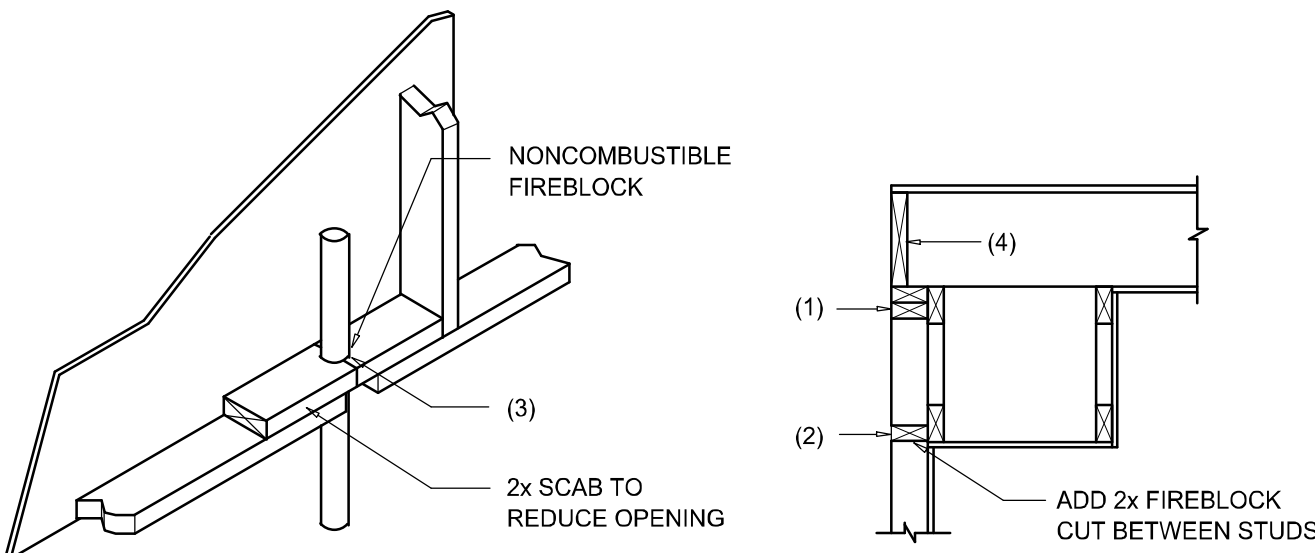

PENETRATIONS

SOFFIT/DROPPED CLG.

FIREBLOCKING NOTES:

FIREBLOCKING SHALL BE INSTALLED IN WOOD FRAME CONSTRUCTION IN THE FOLLOWING LOCATIONS:

1. IN CONCEALED SPACES OF STUD WALLS AND PARTITIONS INCLUDING FURRED SPACES AT CEILING AND FLOOR LEVELS.
2. AT ALL INTERCONNECTIONS BETWEEN CONCEALED VERTICAL AND HORIZONTAL SPACES SUCH AS OCCUR AT SOFFITS, DROP CEILINGS, COVE CEILINGS, ETC.
3. AT OPENINGS AROUND VENTS, PIPES, DUCTS, CHIMNEYS AND FIREPLACES AT CEILING AND FLOOR LEVELS WITH "PYROPANEL MULTIFLEX SEALANT"
4. AT ALL INTERCONNECTIONS BETWEEN CONCEALED VERTICAL STUD WALL OR PARTITION SPACES AND CONCEALED SPACES CREATED BY AN ASSEMBLY OF FLOOR JOISTS, FIREBLOCKING SHALL BE PROVIDED FOR THE FULL DEPTH OF THE JOISTS AT THE ENDS AND OVER THE SUPPORTS.

Fire Stopping DETAILS

SCALE: NONE

A

45°  
27°  
0°

BUILDING COMPONENTS & CLADDING LOADS  
MEAN BUILDING HEIGHT = 30.0', EXPOSURE "B"  
ROOF ANGLE 27° TO 45°

| W<br>H<br>ft | ft  | Vult<br>115 MPH |       | Vult<br>120 MPH |       | Vult<br>130 MPH |       | Vult<br>140 MPH |       |
|--------------|-----|-----------------|-------|-----------------|-------|-----------------|-------|-----------------|-------|
|              |     | Pos             | Neg   | Pos             | Neg   | Pos             | Neg   | Pos             | Neg   |
| 1            | 10  | 10.2            | -26.3 | 11.1            | -25.1 | 13              | -26   | 15.1            | -30.1 |
| 1            | 20  | 10              | -18   | 10              | -19.5 | 11.3            | -23   | 13.1            | -26.7 |
| 1            | 30  | 10              | -14   | 10              | -16.3 | 10              | -19.2 | 10.8            | -22.2 |
| 1            | 100 | 10              | -12.7 | 10              | -13.8 | 10              | -16.2 | 10              | -18.8 |
| 30           | 10  | 10.2            | -26.2 | 11.1            | -26.3 | 13              | -30.9 | 15.1            | -35.9 |
| 30           | 20  | 10              | -16.1 | 10              | -20.5 | 11.3            | -24.4 | 13.1            | -28.3 |
| 30           | 30  | 10              | -11.9 | 10              | -15.9 | 10              | -19.1 | 10.8            | -17.6 |
| 30           | 100 | 10              | -11.9 | 10              | -12.9 | 10              | -15.1 | 10              | -17.6 |
| 27           | 10  | 10.2            | -30.6 | 11.1            | -33.3 | 13              | -39.1 | 15.1            | -45.4 |
| 27           | 20  | 10              | -20.7 | 10              | -28   | 11.3            | -33.8 | 13.1            | -38.1 |
| 27           | 30  | 10              | -18.2 | 10              | -20.9 | 10              | -24.0 | 10.8            | -28.4 |
| 27           | 100 | 10              | -14.3 | 10              | -15.2 | 10              | -19.2 | 10              | -21.2 |
| 2            | 10  | 10.2            | -32.7 | 11.1            | -36.5 | 13              | -41.7 | 15.1            | -47.4 |
| 2            | 20  | 10              | -24.6 | 10              | -26.7 | 11.3            | -31.4 | 13.1            | -36.4 |
| 2            | 30  | 10              | -14.3 | 10              | -15.2 | 10              | -19.2 | 10.8            | -21.2 |
| 2            | 100 | 10              | -14.3 | 10              | -15.2 | 10              | -19.2 | 10              | -21.2 |
| 4            | 10  | 14.3            | -15.2 | 15.5            | -16.9 | 18.2            | -19.8 | 21.2            | -23.9 |
| 4            | 20  | 12.9            | -14.8 | 14.9            | -16.1 | 17.4            | -19   | 20.2            | -22   |
| 4            | 30  | 12.9            | -14   | 13.9            | -15.2 | 16.9            | -17.9 | 19              | -20.7 |
| 4            | 100 | 12.1            | -13.5 | 13.3            | -14.4 | 15.6            | -17.1 | 18              | -19.8 |
| 4            | 500 | 10.6            | -11.9 | 11.6            | -12.9 | 13.6            | -15.1 | 15.8            | -17.6 |
| 5            | 10  | 14.3            | -19.1 | 15.5            | -20.9 | 18.2            | -24.4 | 21.2            | -28.3 |
| 5            | 20  | 12.9            | -17.8 | 14.9            | -19.4 | 17.4            | -22.9 | 20.2            | -26.4 |
| 5            | 30  | 12.9            | -16.1 | 13.9            | -17.9 | 16.9            | -20.9 | 19              | -23.9 |
| 5            | 100 | 12.1            | -14.8 | 13.2            | -16.1 | 15.5            | -19   | 18              | -22   |
| 5            | 500 | 10.6            | -11.9 | 11.6            | -12.9 | 13.6            | -15.1 | 15.8            | -17.6 |

HEIGHT & EXPOSURE ADJUSTMENT COEFFICIENTS  
FOR BUILDING COMPONENTS & CLADDING

| BLDG<br>HEIGHT (ft.) | EXPOSURE<br>"B" | EXPOSURE<br>"C" | EXPOSURE<br>"D" |
|----------------------|-----------------|-----------------|-----------------|
| 15                   | .82             | 1.21            | 1.41            |
| 20                   | .88             | 1.28            | 1.55            |
| 25                   | .94             | 1.35            | 1.61            |
| 30                   | 1.00            | 1.40            | 1.66            |

45°  
27°  
0°

BUILDING COMPONENTS & CLADDING LOADS  
MEAN BUILDING HEIGHT = 30.0', EXPOSURE "B"  
ROOF ANGLE 27° TO 45°

| NOE<br>ft | ft  | Vult<br>115 MPH |       | Vult<br>120 MPH |       | Vult<br>130 MPH |       | Vult<br>140 MPH |       |
|-----------|-----|-----------------|-------|-----------------|-------|-----------------|-------|-----------------|-------|
|           |     | Pos             | Neg   | Pos             | Neg   | Pos             | Neg   | Pos             | Neg   |
| 1.25      | 10  | 10.6            | -26.4 | 11.6            | -26.7 | 13.6            | -31.7 | 15.6            | -39.1 |
| 1.25      | 20  | 10              | -16.4 | 10              | -20.7 | 11.7            | -23.7 | 13.6            | -28.1 |
| 1.25      | 30  | 10              | -15.1 | 10              | -17.9 | 10              | -20.6 | 10.8            | -23.8 |
| 1.25      | 100 | 10              | -4.2  | 10              | -6    | 10              | -10.5 | 10              | -12.2 |
| 20.25-30  | 10  | 10.6            | -26.5 | 11.6            | -21.9 | 13.6            | -49.2 | 15.6            | -57   |
| 20.25-30  | 20  | 10              | -20.2 | 10              | -20.2 | 11.7            | -24.4 | 13.6            | -49.2 |
| 20.25-30  | 30  | 10              | -18.2 | 10              | -20.2 | 10              | -23.1 | 10.8            | -29.9 |
| 20.25-30  | 100 | 10              | -20.9 | 10              | -22.9 | 10              | -25.7 | 10              | -31   |
| 31        | 10  | 10.6            | -42.7 | 11.6            | -49.8 | 13.6            | -58.4 | 15.6            | -67.8 |
| 31        | 20  | 10              | -28.2 | 10              | -42.7 | 11.7            | -50.1 | 13.6            | -58.1 |
| 31        | 30  | 10              | -20.9 | 10              | -23.2 | 10              | -26   | 10.8            | -42.2 |
| 31        | 100 | 10              | -26   | 10              | -26.1 | 10              | -30.6 | 10              | -30.6 |

ROOF 27° TO 27°

| BLDG<br>HEIGHT (ft.) | EXPOSURE<br>"B" | EXPOSURE<br>"C" | EXPOSURE<br>"D" |
|----------------------|-----------------|-----------------|-----------------|
| 15                   | .82             | 1.21            | 1.41            |
| 20                   | .88             | 1.28            | 1.55            |
| 25                   | .94             | 1.35            | 1.61            |
| 30                   | 1.00            | 1.40            | 1.66            |

General Roofing NOTES:

DECK REQUIREMENTS:  
ASPHALT SHINGLES SHALL BE FASTENED TO SOLIDLY SHEATHED DECKS.

SLOPE:  
ASPHALT SHINGLES SHALL BE USED ONLY ON ROOF SLOPES OF 2:12 OR GREATER. PER R905, DOUBLE UNDERLAYMENT IS REQUIRED ON ROOF SLOPES LESS THAN 4:12.

UNDERLAYMENT:  
UNLESS OTHERWISE NOTED, UNDERLAYMENT SHALL CONFORM W/ ASTM D 226, TYPE 1, OR ASTM D 4869, TYPE 1.

SELF-ADHERING POLYMER MODIFIED BITUMEN SHEET:  
SELF ADHERING POLYMER MODIFIED BITUMEN SHALL COMPLY W/ ASTM D 1970.

ASPHALT SHINGLES:  
ASPHALT SHINGLES SHALL HAVE SELF SEAL STRIPS OR BE INTERLOCKING, AND COMPLY WITH ASTM D 225 OR ASTM D 3462.

FASTENERS:  
FASTENERS FOR ASPHALT SHINGLES SHALL BE GALVANIZED, STAINLESS STEEL, ALUMINUM OR COPPER ROOFING NAILS, MINIMUM 12 GAUGE SHANK WITH A MINIMUM 3/8 INCH DIAMETER HEAD, OF A LENGTH TO PENETRATE THROUGH THE ROOFING MATERIAL AND A MINIMUM 3/4" INTO THE ROOF SHEATHING. WHERE THE SHEATHING IS LESS THAN 3/4" THICK, THE NAILS SHALL PENETRATE THROUGH THE SHEATHING.

ATTACHMENT:  
ASPHALT SHINGLES SHALL BE SECURED TO THE ROOF WITH NOT LESS THAN FOUR FASTENERS PER STRIP SHINGLE OR TWO FASTENERS PER INDIVIDUAL SHINGLE. WHERE ROOFS LOCATED IN BASIC WIND SPEED OF 110 MPH OR GREATER, SPECIAL METHODS OF FASTENING ARE REQUIRED. UNLESS OTHERWISE NOTED, ATTACHMENT OF ASPHALT SHINGLES SHALL CONFORM WITH ASTM D 3161 OR M-DC PA 107-95.

UNDERLAYMENT APPLICATION:  
FOR ROOF SLOPES FROM 2:12 TO 4:12 AND GREATER, UNDERLAYMENT SHALL BE A MINIMUM OF 2 LAYERS APPLIED AS FOLLOWS:  
1. STARTING AT THE EAVE, A 19 INCH STRIP OF UNDERLAYMENT SHALL BE APPLIED PARALLEL WITH THE EAVE AND FASTENED SUFFICIENTLY TO STAY IN PLACE.

2. STARTING AT THE EAVE, 36 INCH WIDE STRIPS OF UNDERLAYMENT FELT SHALL BE APPLIED OVERLAPPING SUCCESSIVE SHEETS 19 INCHES AND FASTENED SUFFICIENTLY TO STAY IN PLACE.

FOR ROOF SLOPED 4:12 AND GREATER, UNDERLAYMENT SHALL BE A MINIMUM OF 1 LAYER OF UNDERLAYMENT FELT APPLIED AS FOLLOWS:  
STARTING AT THE EAVE, UNDERLAYMENT SHALL BE APPLIED SHINGLE FASHION PARALLEL TO THE EAVE, LAPPED 2 INCHES, AND FASTENED SUFFICIENTLY TO STAY IN PLACE.

BASE AND CAP FLASHINGS:  
BASE AND CAP FLASHING SHALL BE INSTALLED IN ACCORDANCE W/ MFG'S INSTALLATION INSTRUCTIONS. BASE FLASHING SHALL BE OF EITHER CORROSION RESISTANT METAL OF MINIMUM NOMINAL THICKNESS 0.019 INCH OR MINERAL SURFACE ROLL ROOFING WEIGHING A MINIMUM OF 77 LBS PER 100 SQUARE FEET. CAP FLASHING SHALL BE CORROSION RESISTANT METAL OF MINIMUM NOMINAL THICKNESS OF 0.019 INCH.

VALLEYS:  
VALLEY LININGS SHALL BE INSTALLED IN ACCORDANCE W/ MANUFACTURER'S INSTALLATION INSTRUCTIONS BEFORE APPLYING ASPHALT SHINGLES. VALLEY LININGS OF THE FOLLOWING TYPES SHALL BE PERMITTED.

1. FOR OPEN VALLEYS LINED WITH METAL, THE VALLEY LINING SHALL BE AT LEAST 16" WIDE AND OF ANY OF THE CORROSION RESISTANT METALS IN FBC TABLE 1507.3.9.2.
2. FOR OPEN VALLEYS, VALLEY LINING OF TWO PLYS OF MINERAL SURFACE ROLL ROOFING SHALL BE PERMITTED. THE BOTTOM LAYER SHALL BE 18 INCHES AND THE TOP LAYER A MINIMUM OF 36 INCHES WIDE.
3. FOR CLOSED VALLEYS VALLEY LINING SHALL BE ONE OF THE FOLLOWING:  
1. BOTH TYPES 1 AND 2 ABOVE, COMBINED.  
2. ONE PLY OF SMOOTH ROLL ROOFING AT LEAST 36 INCHES WIDE AND COMPLYING WITH ASTM D 224.  
3. SPECIALTY UNDERLAYMENT AT LEAST 36 INCHES WIDE AND COMPLYING WITH ASTM D 1970.

NOTE !!!  
ROOF SHINGLES SHALL BE AS MANUFACTURED BY "TAMKO ROOFING PRODUCTS" OF THE FOLLOWING MODELS:

GLASS-SEAL AR  
ELITE GLASS-SEAL AR  
HERITAGE 30 AR  
HERITAGE 40 AR  
HERITAGE 50 AR

THESE SHINGLES MEET THE REQUIREMENTS OF ASTM D-3161 TYPE 1 MODIFIED TO 110 MPH WINDS & FBC TAS 100, USING 4 NAILS/SHINGLE

REVISIONS  
September 11, 2024

SOFTPLAN  
ARCHITECTURAL DESIGN SOFTWARE

DETAILS SHEET  
1/4" = 1'-0"  
SCALE:

PROPOSED MASTER CLOSET ADDITION FOR:  
**Miguel & Kelly Tepedino**  
PROJECT ADDRESS: 135 SW STONERIDGE DR, LAKE CITY, FLORIDA 32024

Digitally signed by  
Nicholas P Geisler  
DN: CN = Nicholas P Geisler, C = US  
O = Unaffiliated  
Date: 2024.09.11 16:38:08 -04'00'  
ARCOO

NICHOLAS PAUL GEISLER  
ARCHITECT  
N.C.A.R.B. Certified

1758 NW Brown Rd.  
Lake City, FL 32065  
(386) 365-4355

JOB NUMBER  
20240327

SHEET NUMBER  
S.2  
OF 3 SHEETS

NOTE: ALL DRAWINGS NOT TO BE SCALED, WRITTEN DIMENSIONS TAKE PRECEDENCE OVER SCALED DIMENSIONS