




Floor Plan

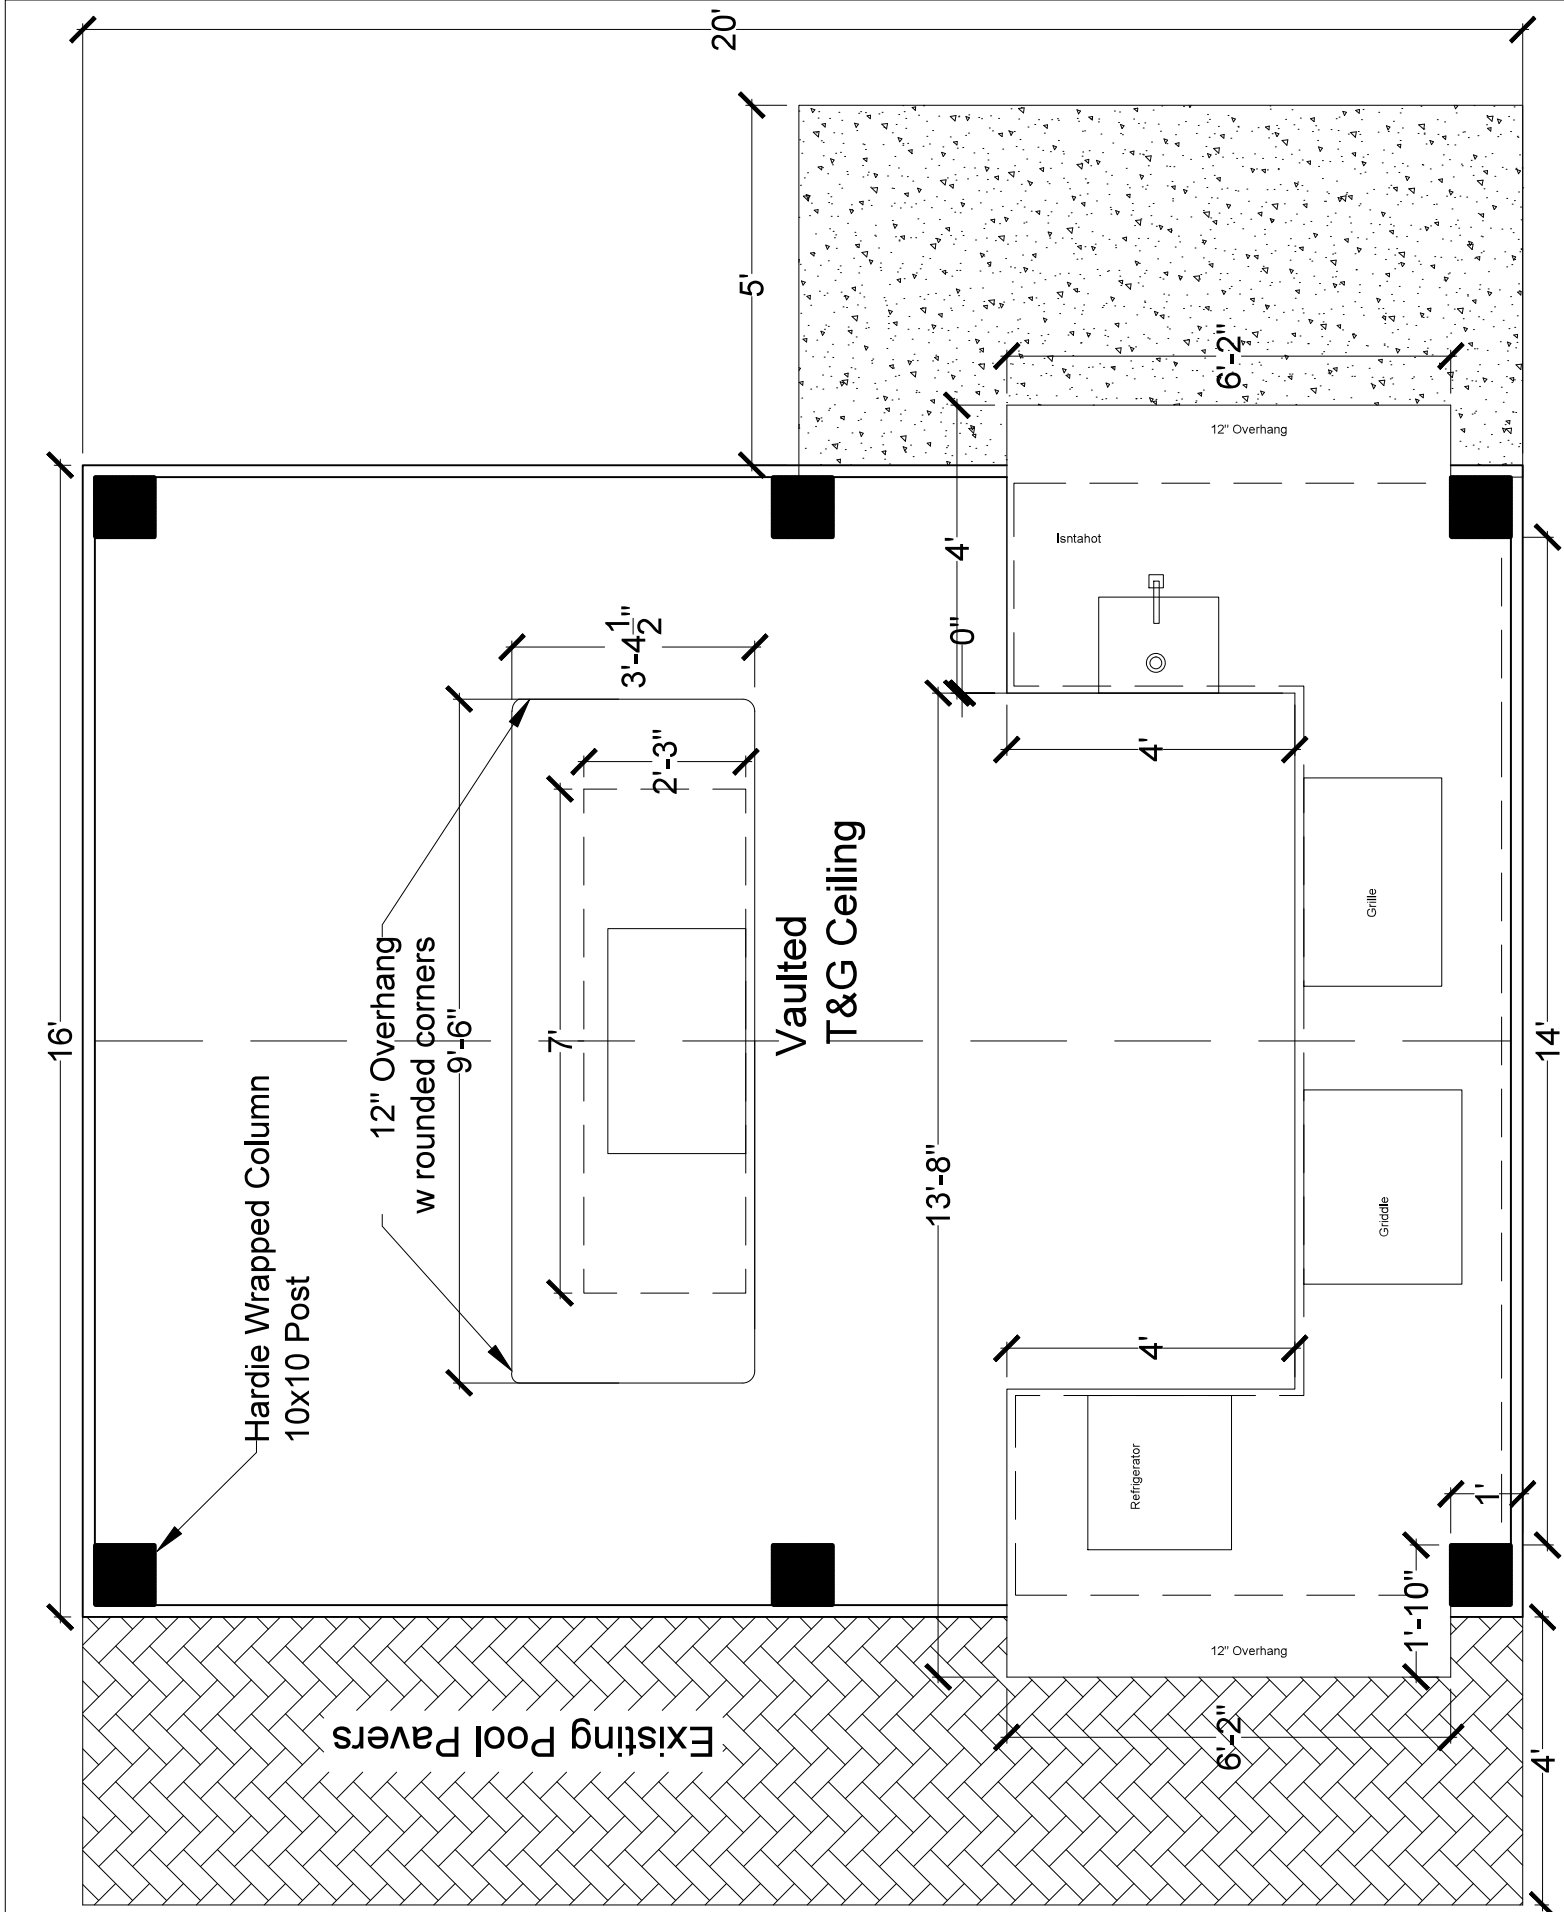

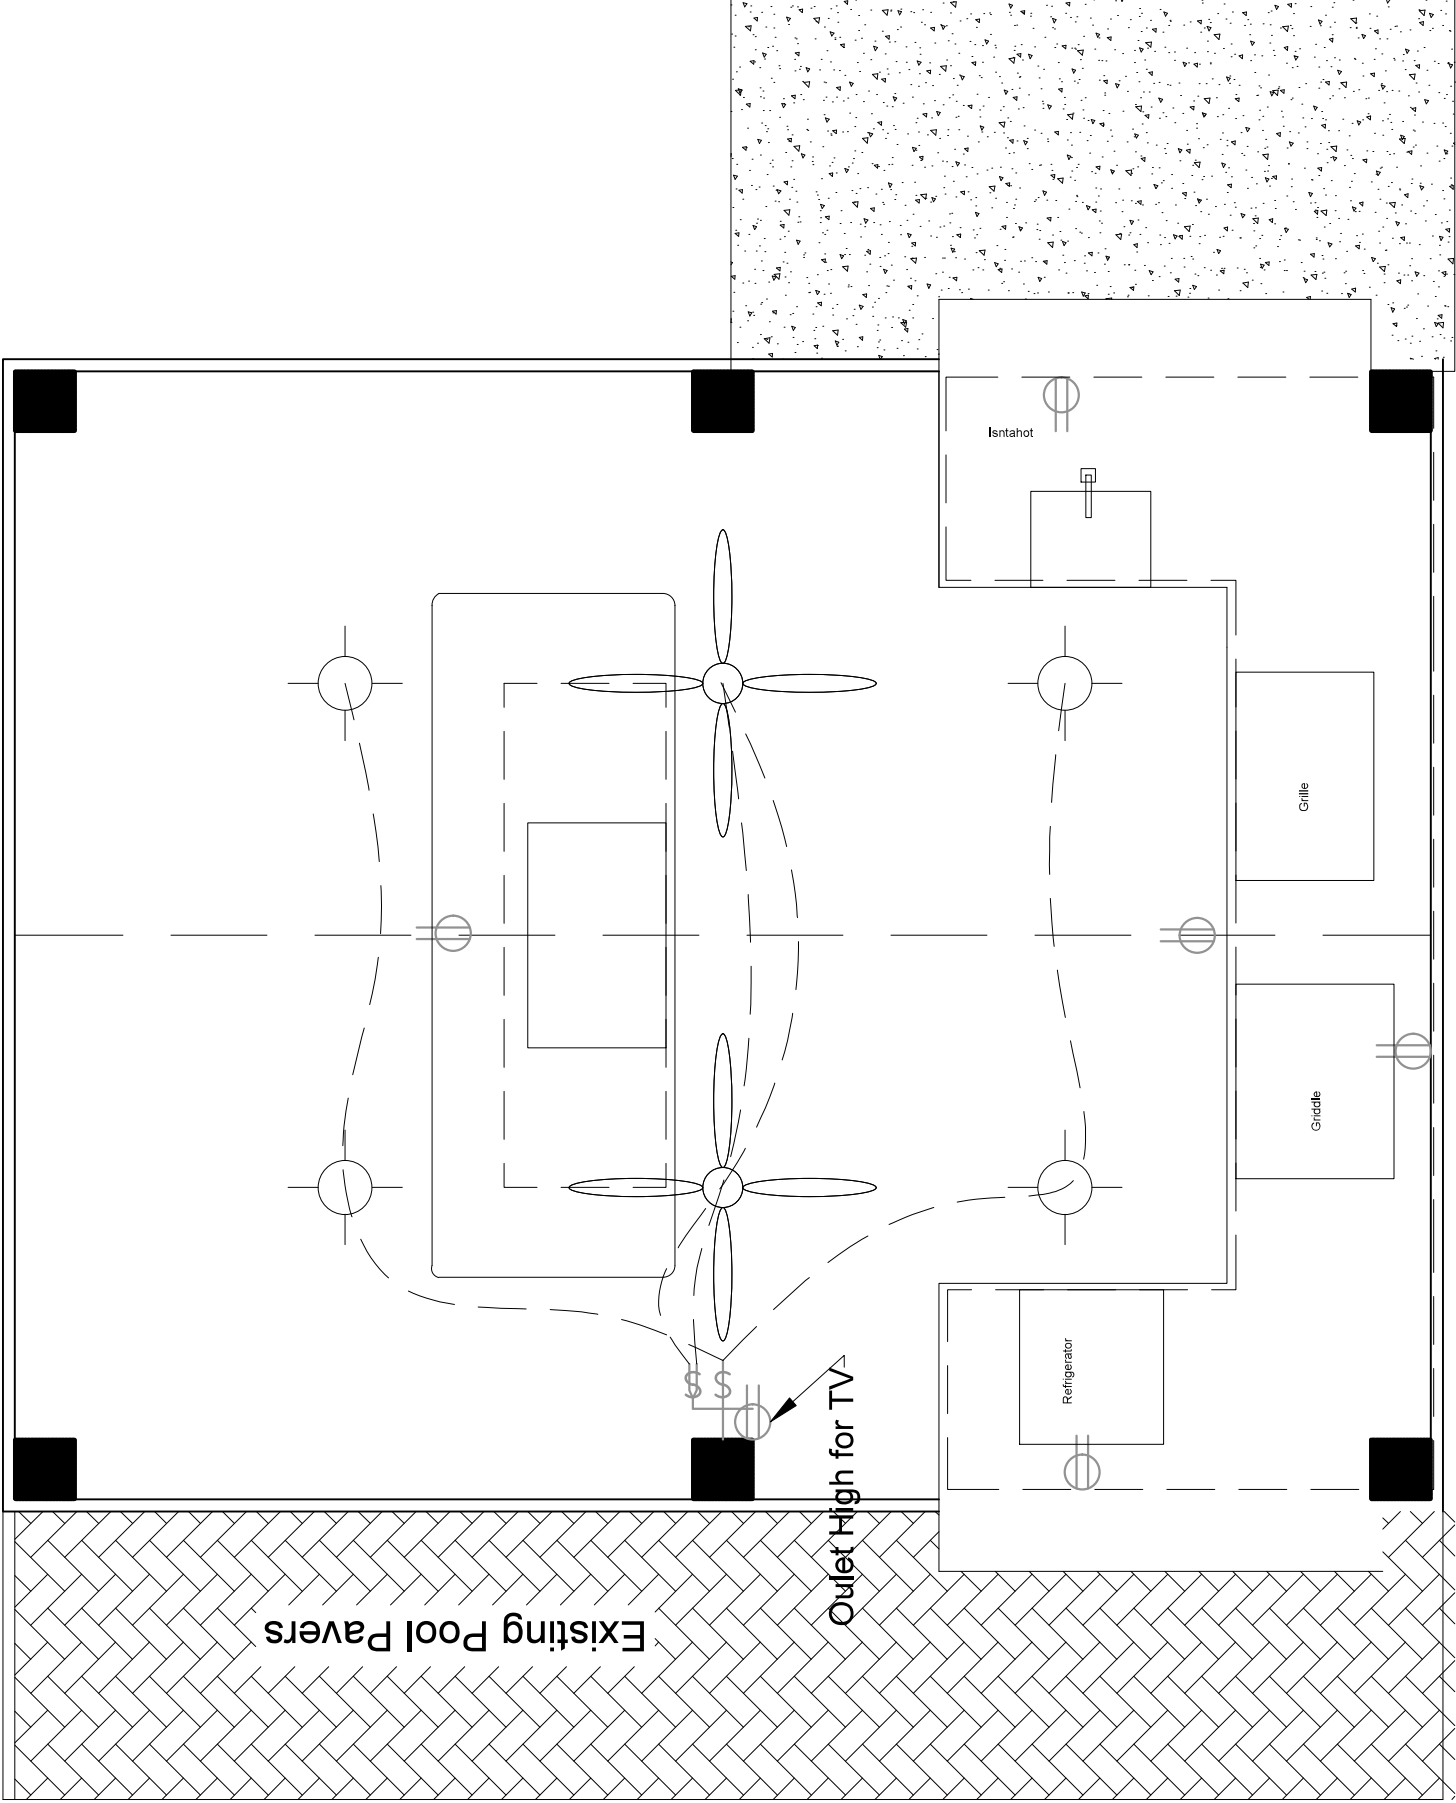


Electrical Plan

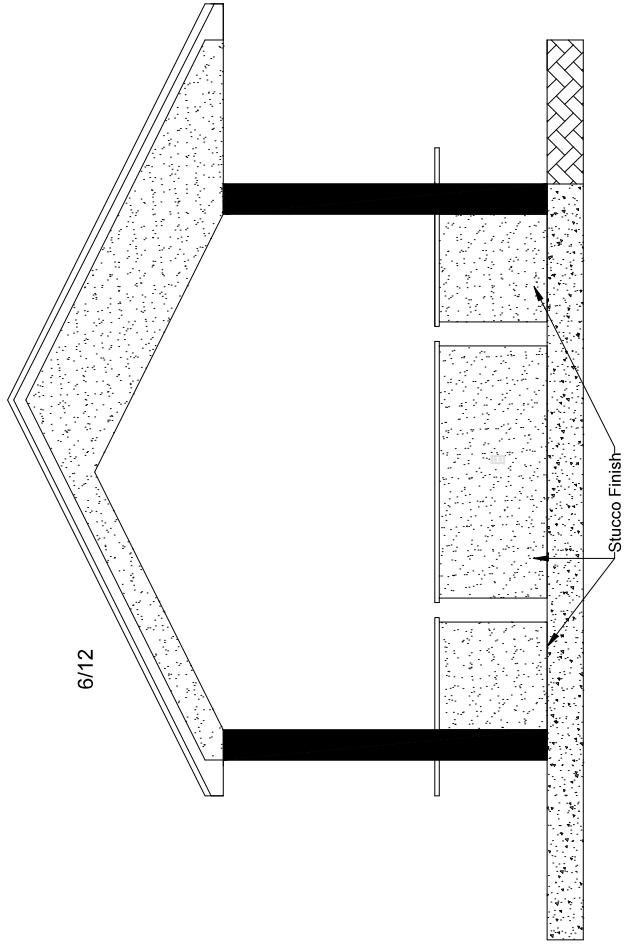


Side

Front View

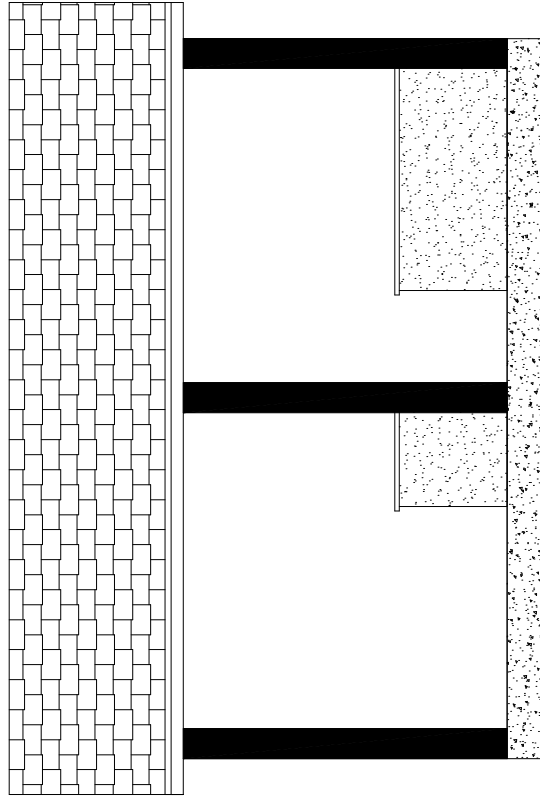



6/12

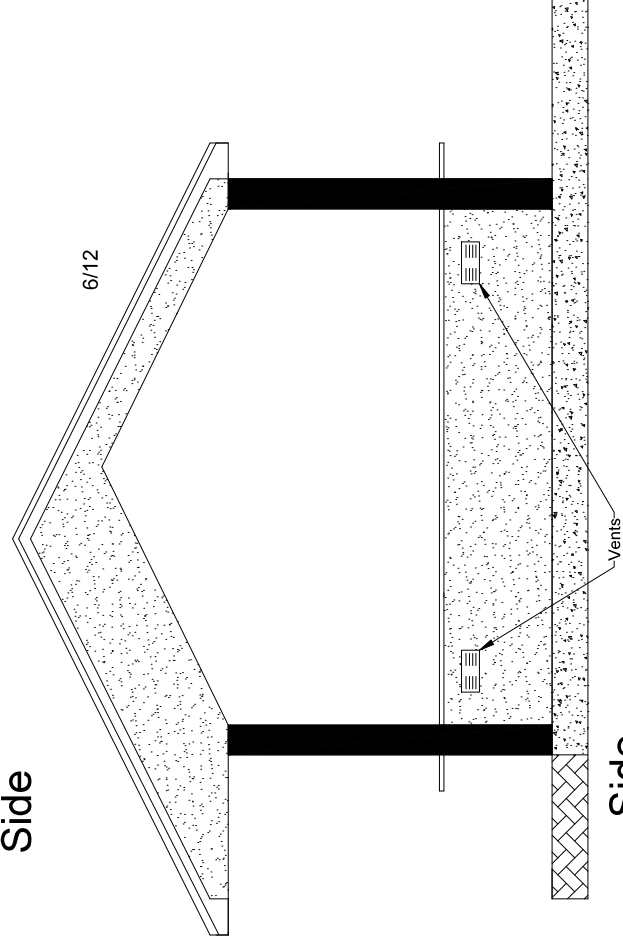


Side

Back View

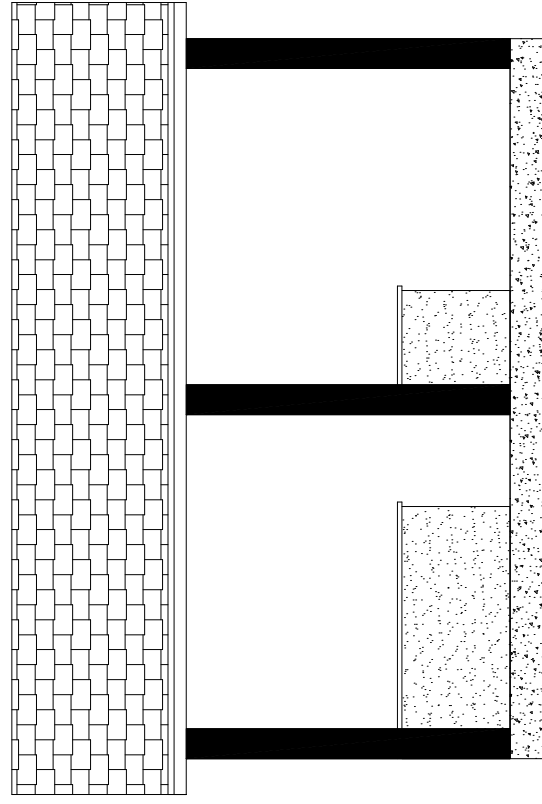

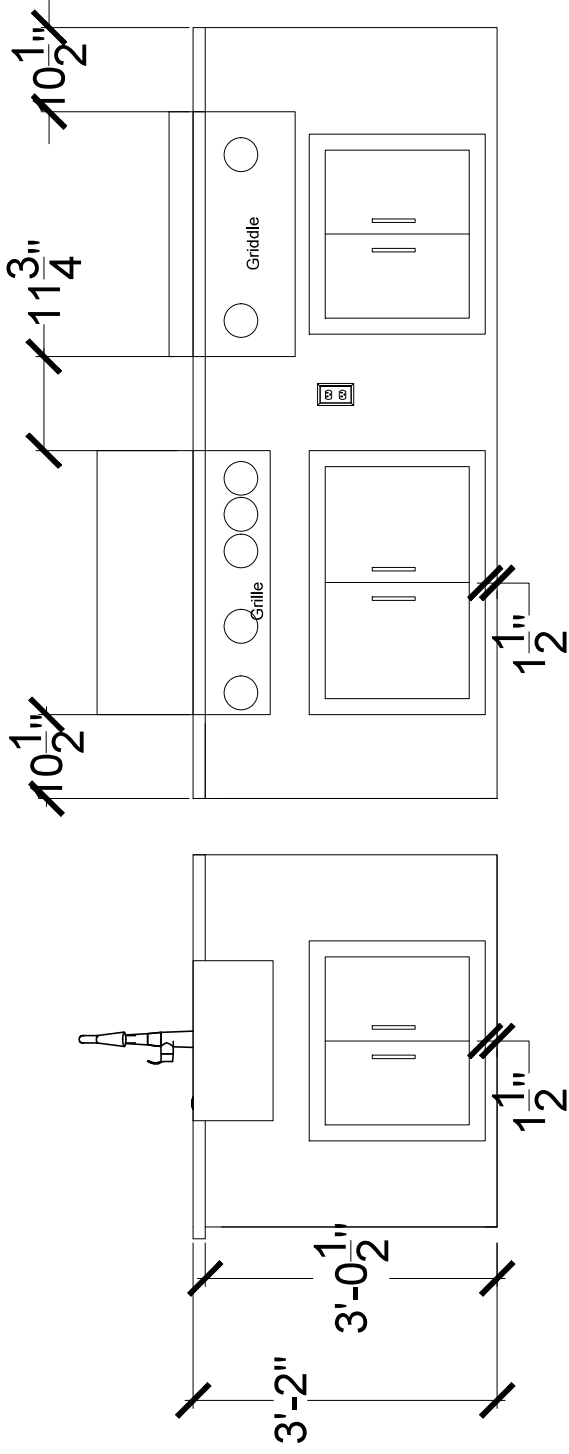

Main Kitchen Cabinet Elevation

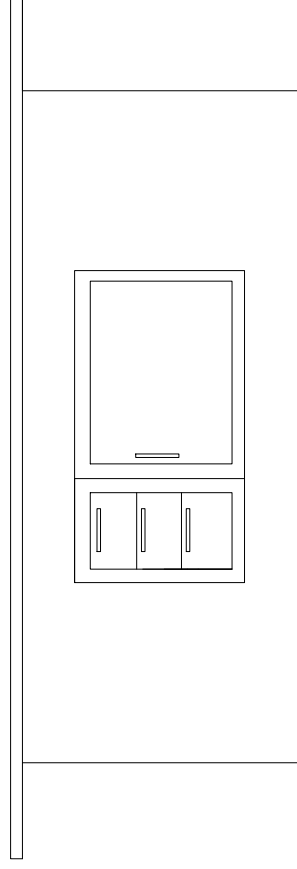

Island Cabinet Elevation