


Office copy

GARAGE PLANS
FOR
PHILADELPHIA BAPTIST CHURCH

6245 SW CR 242
LAKE CITY, FL 32024

INDEX OF SHEETS	
SHEET	DESCRIPTION
SP-1	SITE PLAN
A-1	GENERAL NOTES
A-2	NEW FLOOR PLAN
A-3	ELEVATIONS
A-4	WALL DETAILS

PROJECT
LOCATION

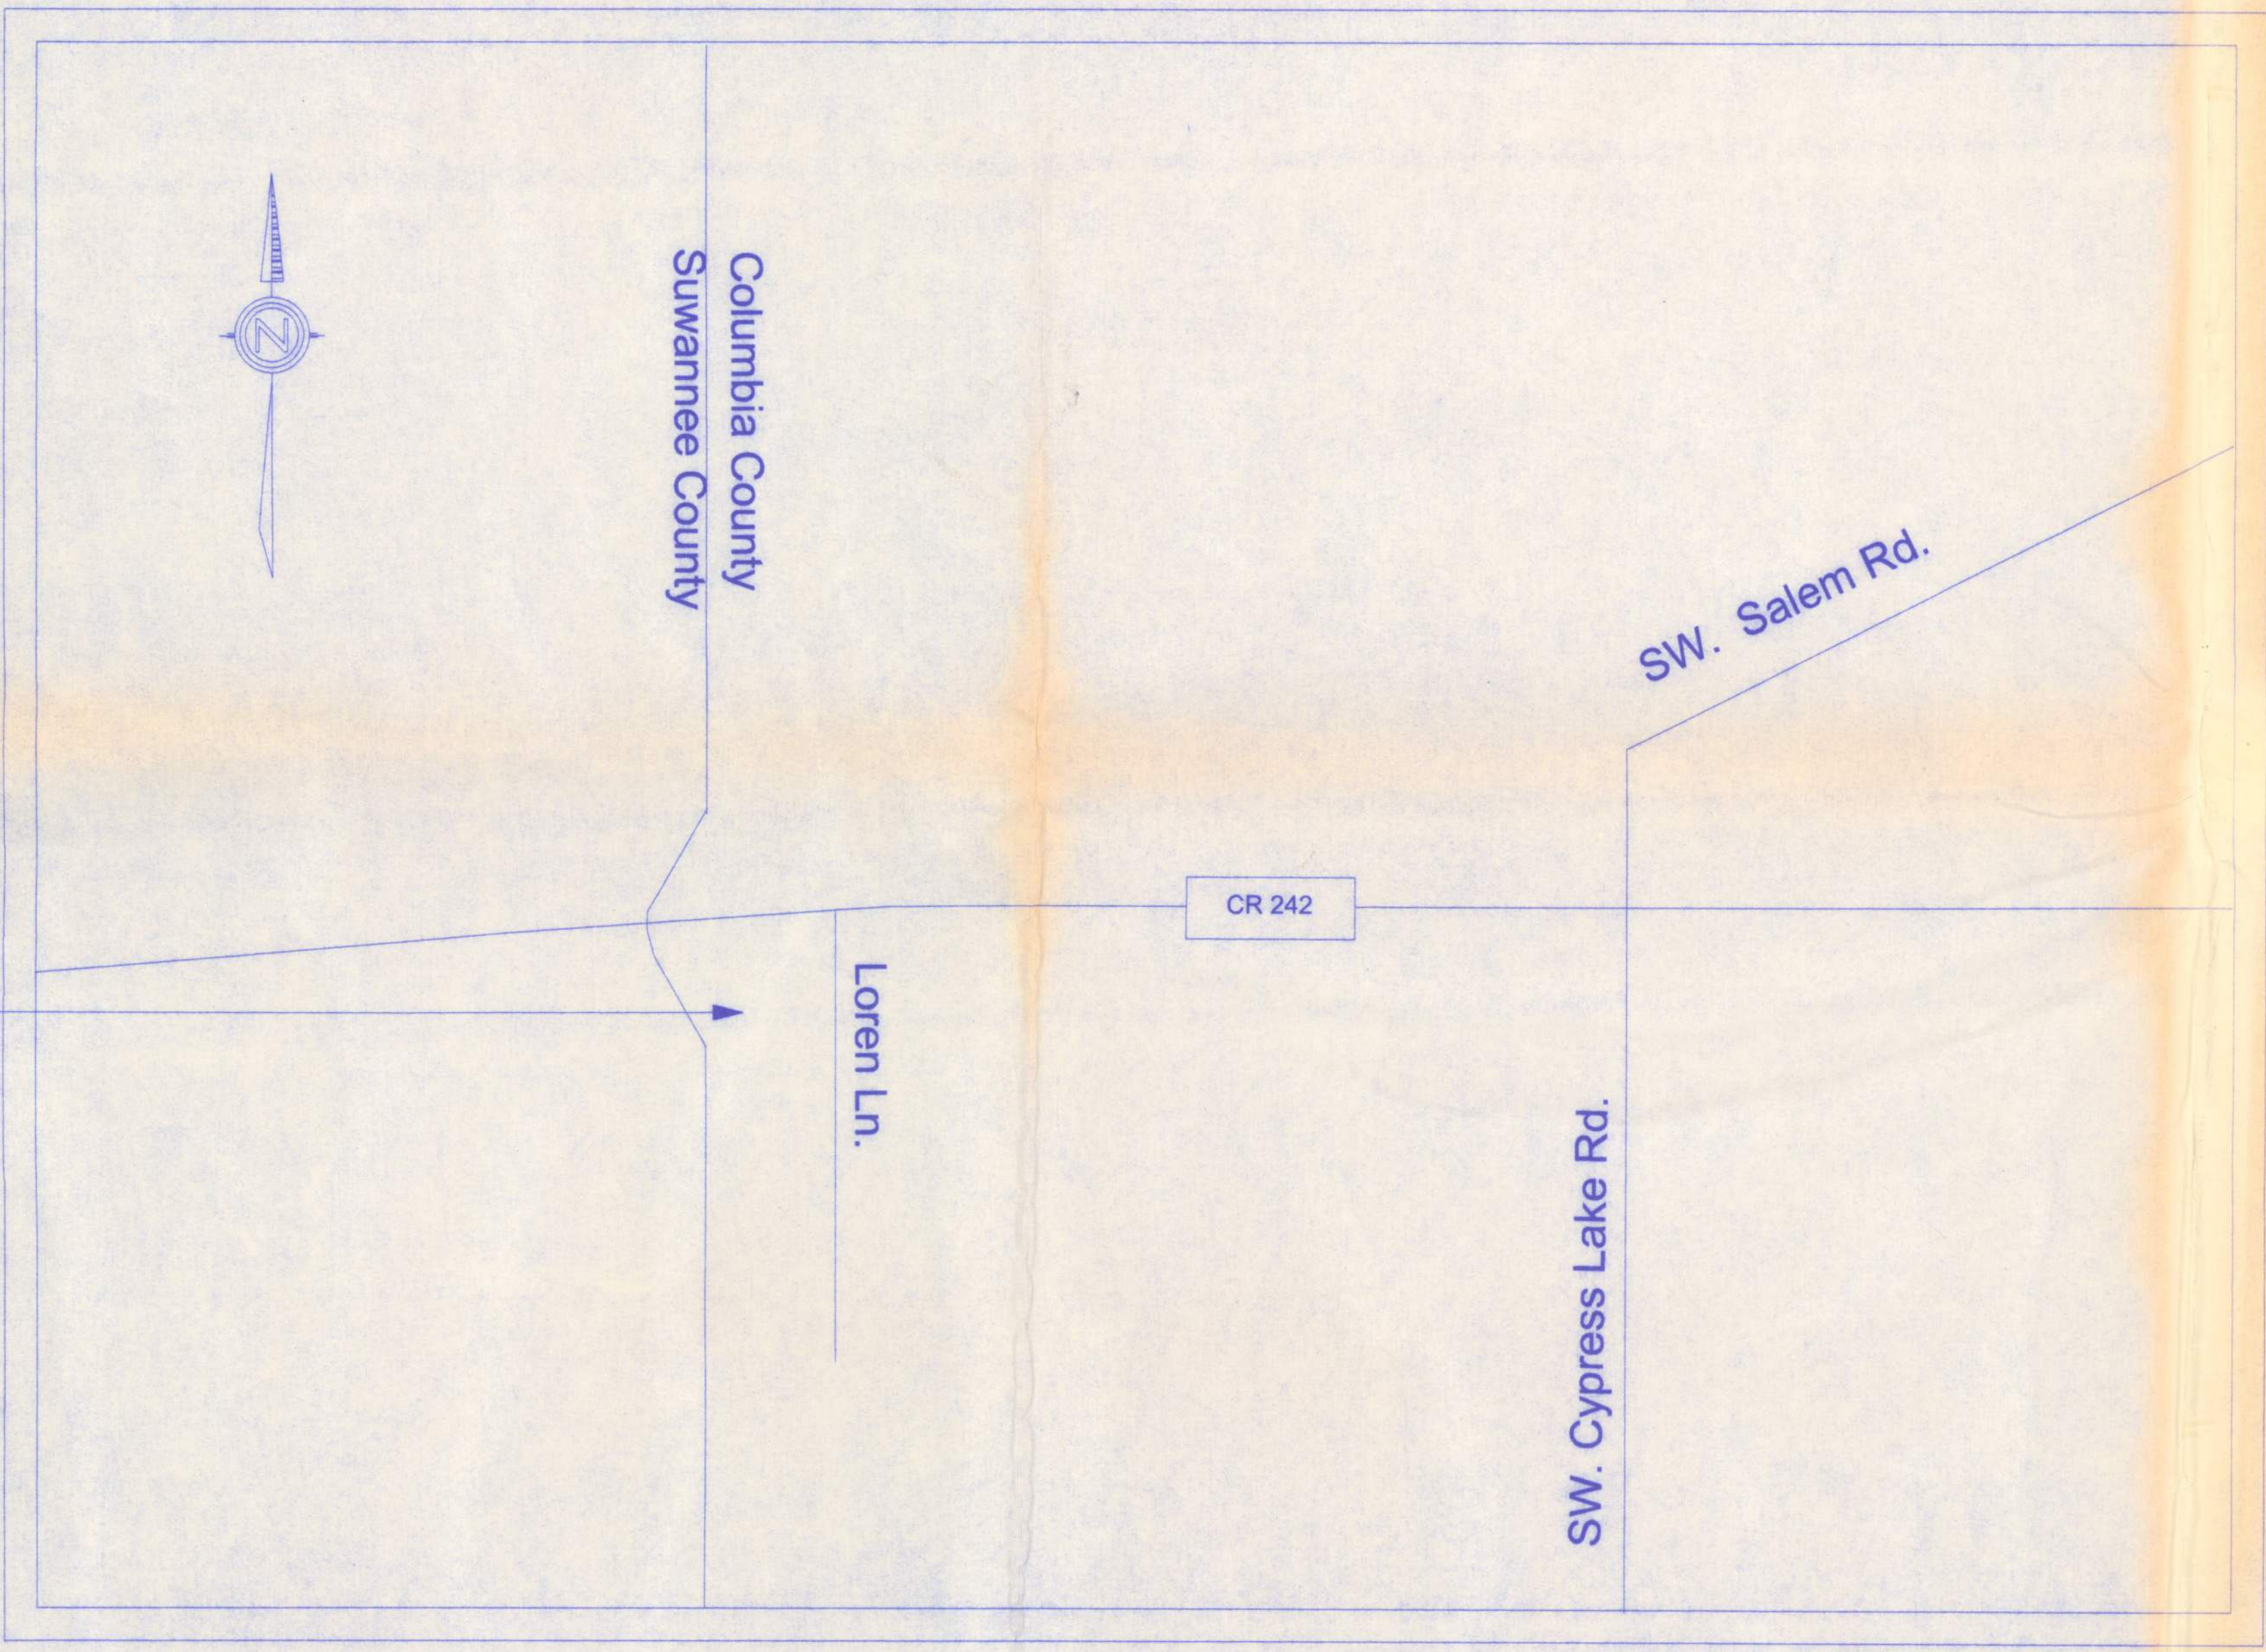

LOCATION MAP

PLANS PREPARED FOR:
PHILADELPHIA BAPTIST CHURCH

PLANS PREPARED BY:

Freeman
Design Group



161 NW MADISON STREET
SUITE #102
LAKE CITY, FL 32065
(904) 758-4209
CERTIFICATE OF A.C.T. ORGANIZATION # 0000001

William H. Free
9/14/05

Office copy