


STATE OF FLORIDA
DEPARTMENT OF ENVIRONMENTAL PROTECTION
APPLICATION FOR CONSTRUCTION PERMIT

Permit Application Number _____

----- PART II - SITEPLAN -----

Scale: Each block represents 10 feet and 1 inch = 40 feet.

PLEASE NOTE: This site plan represents
1 acre within our 10.02 acre parcel

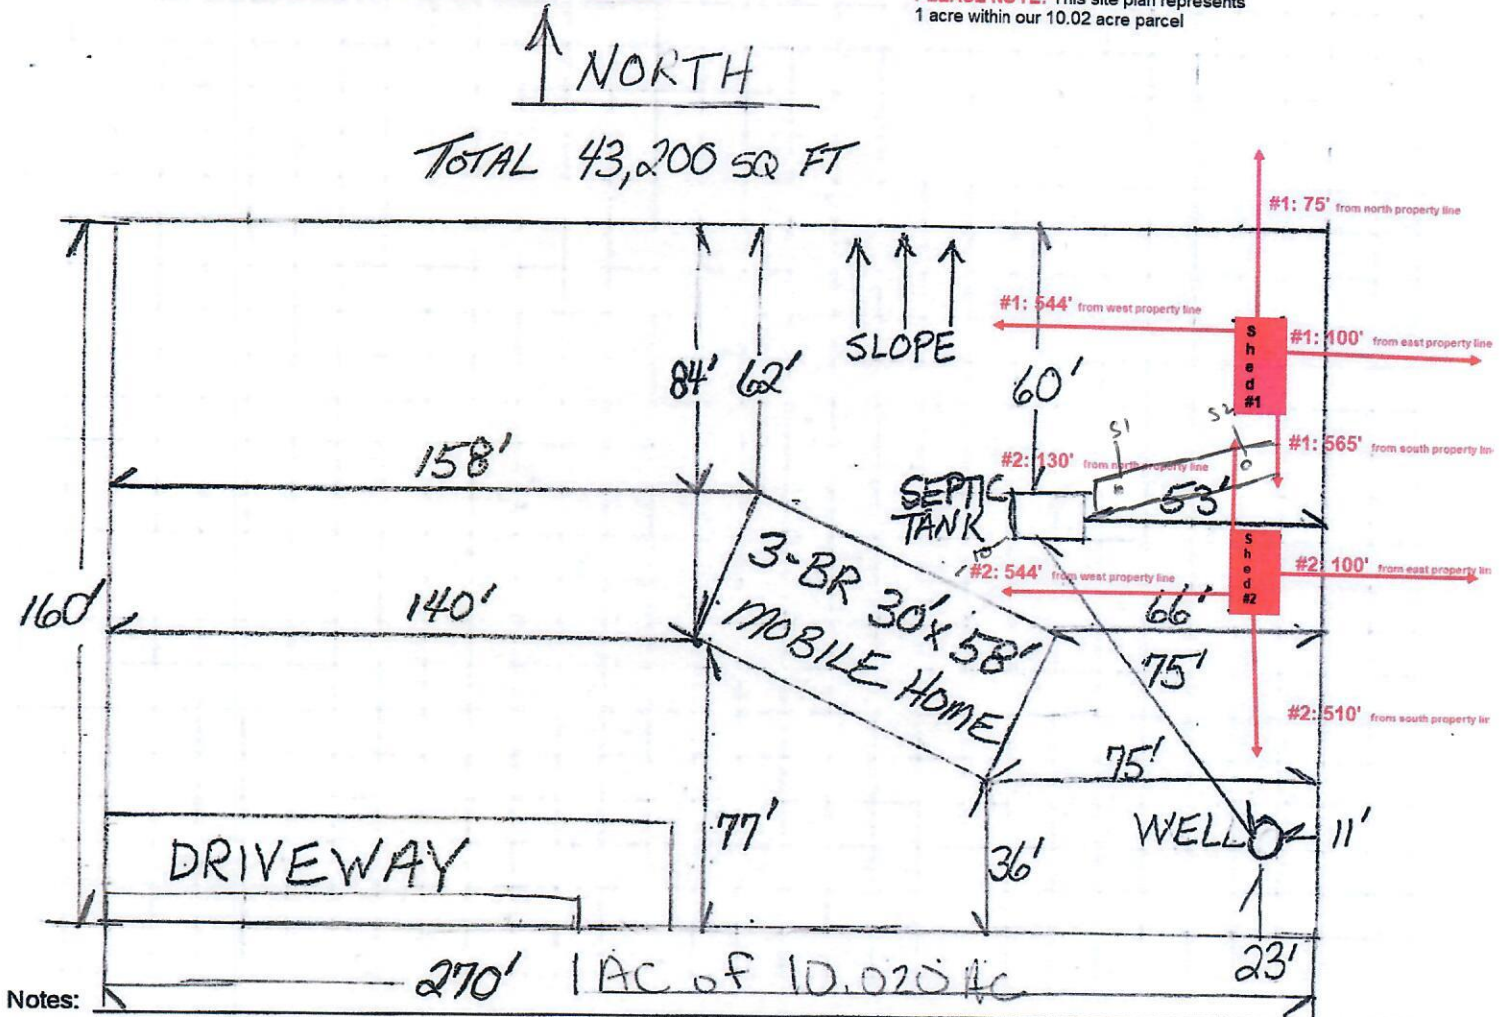

Site Plan submitted by: _____

Plan Approved ☒ _____ Not Approved _____

By _____ ES2 _____ Columbia _____

REVISED
11/17/24

11/14/2024

Date 11/14/24

County Health Department

ALL CHANGES MUST BE APPROVED BY THE COUNTY HEALTH DEPARTMENT

DEP 4015, 06-21-2022 (Obsoletes previous editions which may not be used)

Incorporated: 62-6.004, F.A.C.