


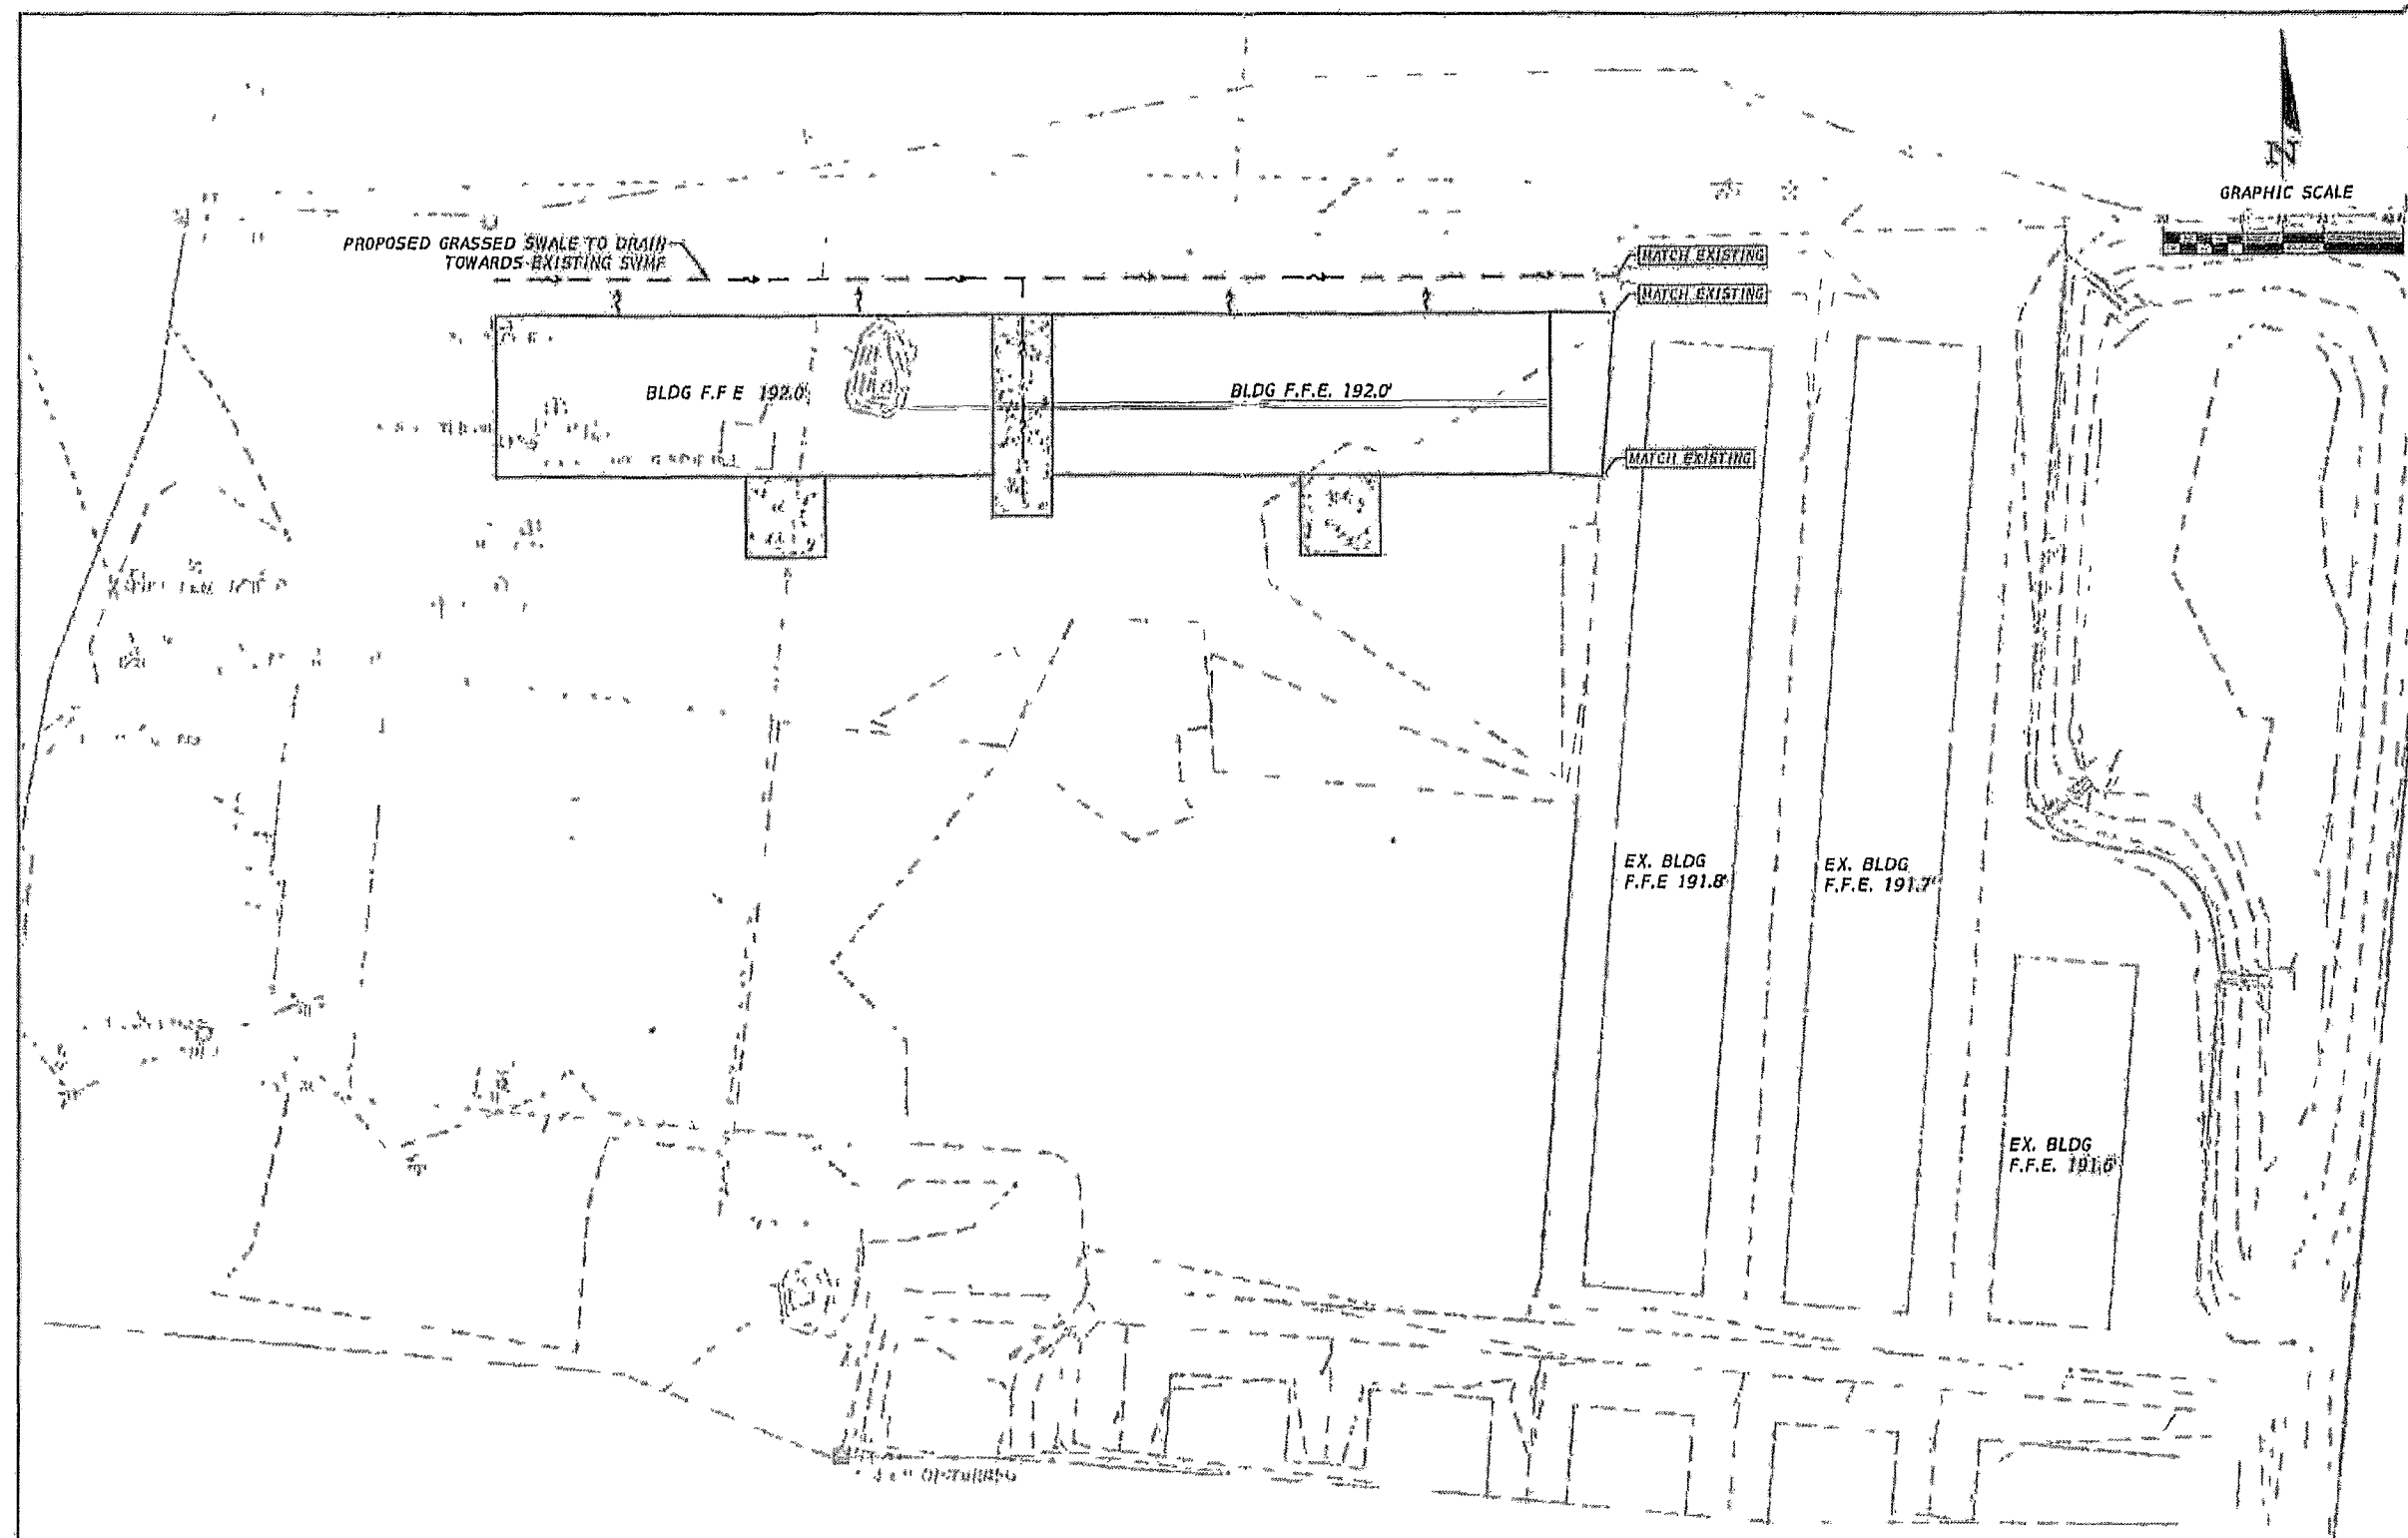

THIS PLAN HAS BEEN ORIGINALLY SIGNED AND SEALED BY ROBIN G. SMITH, ON THIS DATE, AND IN ACCORDANCE WITH THE SEAL. PRINTED COPIES OF THIS DOCUMENT ARE NOT CONSIDERED SIGNED AND SEALED AND THE SIGNATURE MUST BE VERIFIED ON ANY ELECTRONIC COPIES.

REVISIONS		NORTH FLORIDA PROFESSIONAL SERVICES, INC.	JOB NUMBER: L250310MIN	GRADING & DRAINAGE PLAN
DATE	DESCRIPTION			
		P.O. BOX 3823 LAKE CITY, FL 32056 PH. 386-752-4875 LIC NO. LB0356	1450 SW STATE ROAD 47 LAKE CITY, FL 32025 WWW.NFPS.NET	LAKE CITY MINI STORAGE EXPANSION COLUMBIA COUNTY, FL



NORTH FLORIDA PROFESSIONAL SERVICES, INC.
 P.O. BOX 3823
 LAKE CITY, FL 32056
 PH. 386-752-4875
 LIC NO. LB0356

JOB NUMBER:
 L250310MIN
EOR:
 ROBIN G. SMITH
P.E. NO.:
 77842

GRADING & DRAINAGE PLAN
LAKE CITY MINI STORAGE EXPANSION
COLUMBIA COUNTY, FL

2024/04/04 10:10:32 AM

2024/04/04 10:10:32 AM

2024/04/04 10:10:32 AM