

BEARING HEIGHT SCHEDULE

	8'-0"
	10'-0"

NOTES:

- 1) REFER TO HB 91 RECOMMENDATIONS FOR HANDLING INSTALLATION AND TEMPORARY BRACING. REFER TO ENGINEERED DRAWINGS FOR PERMANENT BRACING REQUIRED
- 2) ALL TRUSSES (INCLUDING TRUSSES UNDER VALLEY FRAMING) MUST BE COMPLETELY DECKED OR REFER TO DETAIL V05 FOR ALTERNATE BRACING REQUIREMENTS
- 3) ALL VALLEYS ARE TO BE CONVENTIONALLY FRAMED BY BUILDER
- 4) ALL TRUSSES ARE DESIGNED FOR 2" o.c. MAXIMUM SPACING, UNLESS OTHERWISE NOTED
- 5) ALL WALLS SHOWN ON PLACEMENT PLAN ARE CONSIDERED TO BE LOAD BEARING, UNLESS OTHERWISE NOTED
- 6) SY42 TRUSSES MUST BE INSTALLED WITH THE TOP BEING UP
- 7) ALL ROOF TRUSS HANGERS TO BE SIMPSON HUS56 UNLESS OTHERWISE NOTED. ALL FLOOR TRUSS HANGERS TO BE SIMPSON TH4422 UNLESS OTHERWISE NOTED
- 8) BEARING ADDED, INTEL (NOR) TO BE FURNISHED BY BUILDER

SHOP DRAWING APPROVAL

THIS LAYOUT IS THE SCALE SOURCE FOR FABRICATION OF TRUSSES AND V005. ALL PREVIOUS ARCHITECTURAL OR OTHER TRUSS LAYOUTS, REVIEW AND APPROVAL OF THIS LAYOUT MUST BE RECEIVED BEFORE ANY TRUSSES WILL BE BUILT. VERIFY ALL CONDITIONS TO INSURE AGAINST CHANGES THAT WILL RESULT IN EXTRA CHARGES TO YOU.

Expend Detail Date: _____

Approved By: _____ Date: _____



Burnell
PHONE 904-437-3349 FAX 904-437-3994

Jacksonville
PHONE 904-772-6100 FAX 904-772-1973

Lake City
PHONE 904-755-6894 FAX 904-755-7973



Sanford
PHONE 407-322-0094 FAX 407-322-5553

HUGO ESCALANTE

LOT 25 ROLLING MEADOWS

BRN: NICOLAS
REVISION: NTS

DATE: 12/19/05
DRAWN BY: JRD
SCALE: 1/4"=1'-0"
357
L143640

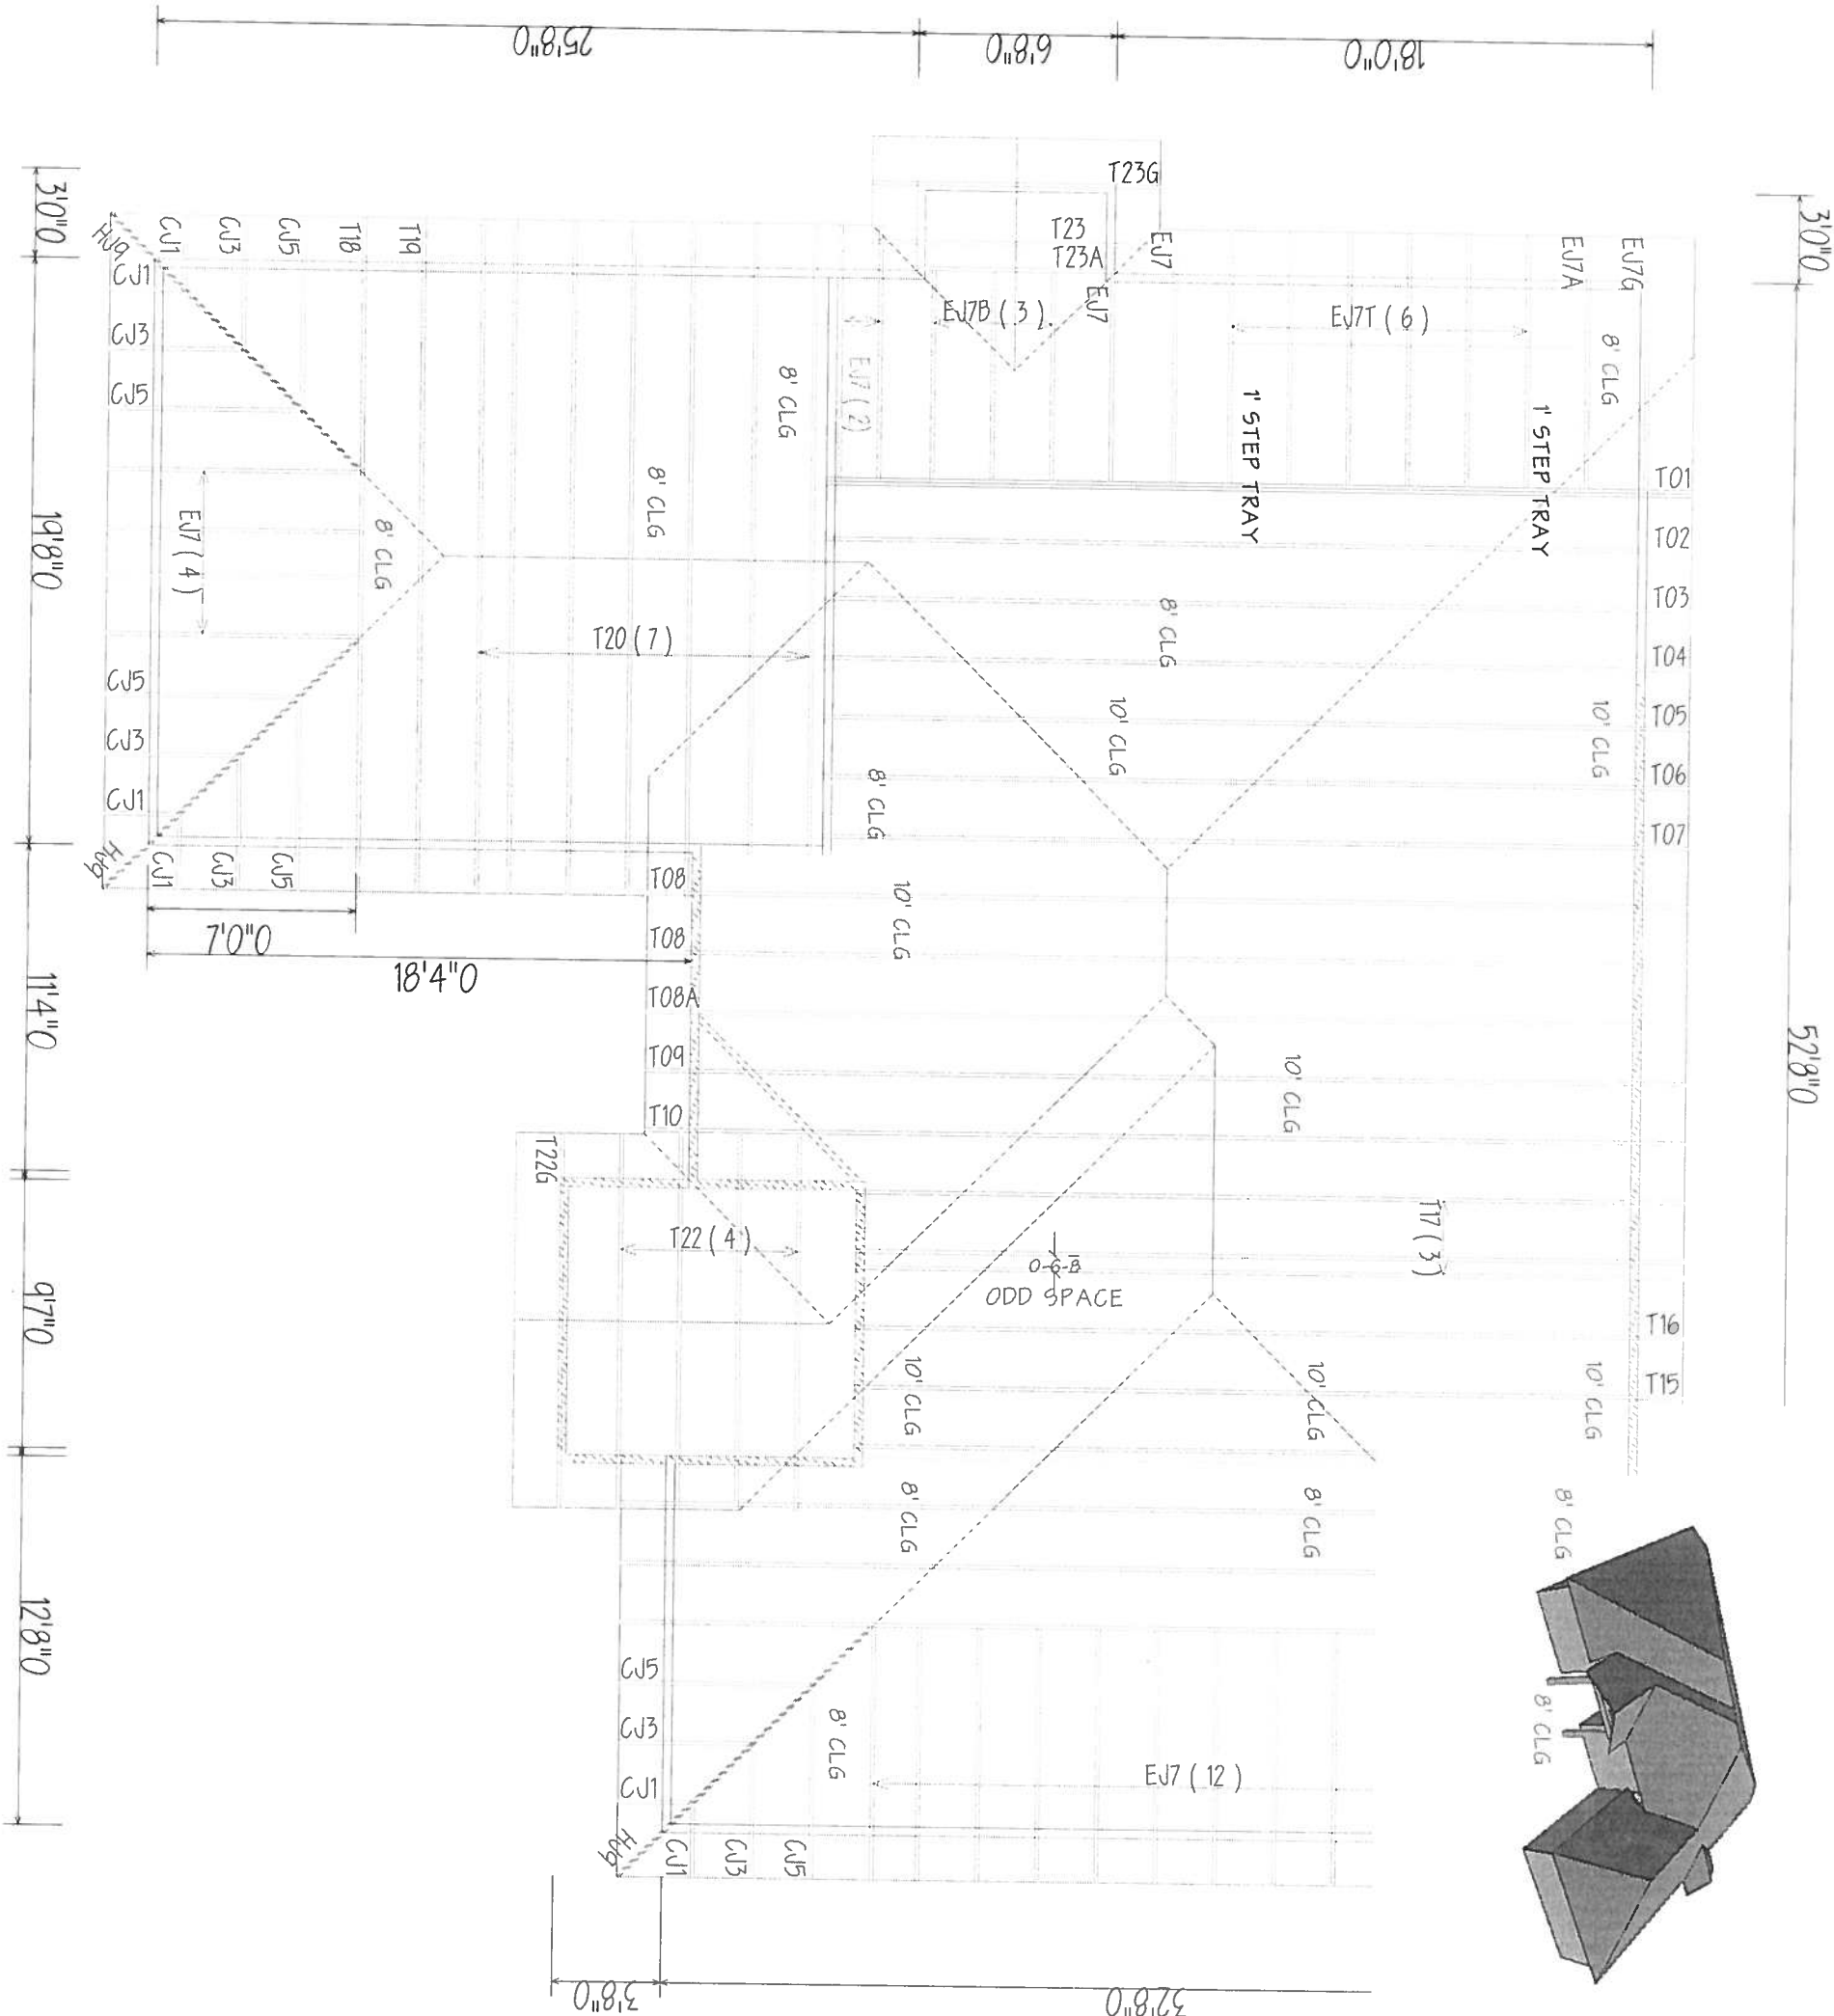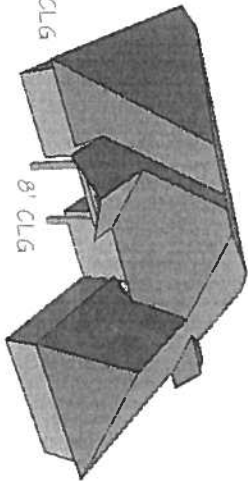

6/12 PITCH

18" OH