



STATE OF FLORIDA
DEPARTMENT OF ENVIRONMENTAL PROTECTION
ONSITE SEWAGE TREATMENT AND DISPOSAL
SYSTEM (OSTDS)

PERMIT NO. 24-0444
DATE PAID: 5/31/24
FEE PAID: 262.00
RECEIPT #: 2024339

APPLICATION FOR CONSTRUCTION PERMIT

APPLICATION FOR:

☒ New System ☐ Existing System ☐ Holding Tank ☐ Innovative
☐ Repair ☐ Abandonment ☐ Temporary ☐

APPLICANT: Ashley Johnson

EMAIL: _____

AGENT: Byrd's Plumbing and Septic Inc. TELEPHONE: 386 209 1097

MAILING ADDRESS: 1829 East US 27 Neco FL 32066

TO BE COMPLETED BY APPLICANT OR APPLICANT'S AUTHORIZED AGENT. SYSTEMS MUST BE CONSTRUCTED BY A PERSON LICENSED PURSUANT TO 489.105(3)(m) OR 489.552, FLORIDA STATUTES. IT IS THE APPLICANT'S RESPONSIBILITY TO PROVIDE DOCUMENTATION OF THE DATE THE LOT WAS CREATED OR PLATTED (MM/DD/YY) IF REQUESTING CONSIDERATION OF STATUTORY GRANDFATHER PROVISIONS.

PROPERTY INFORMATION

OSTDS REMEDIATION PLAN? ☐ Y / ☒ N]

LOT: _____ BLOCK: _____ SUBDIVISION: _____ PLATTED: _____

PROPERTY ID #: 33-4S-18-10531-000 ZONING: _____ I/M OR EQUIVALENT: ☐ Y / ☒ N]

PROPERTY SIZE: 4.72 ACRES WATER SUPPLY: ☒ PRIVATE PUBLIC ☐] <=2000GPD ☐] >2000GPD

IS SEWER AVAILABLE AS PER 381.0065, FS? ☐ Y / ☒ N] DISTANCE TO SEWER: _____ FT

PROPERTY ADDRESS: 6303 SE POUNDS HAMMOCK RD, LULU

DIRECTIONS TO PROPERTY: Take 100 E, TR on CR-245, TL on CR-252, TR on Pounds Hammock and follow to property on R.

BUILDING INFORMATION

☒ RESIDENTIAL ☐ COMMERCIAL

Unit No.	Type of Establishment	No. of Bedrooms	Building Area Sqft	Commercial/Institutional System Design Table I, Chapter 62-6, FAC
1	SFR	3	1833	
2				
3				
4				

☐ Floor/Equipment Drains ☐ Other (Specify) _____

SIGNATURE: M. M. B. B. DATE: 5/9/2024


STATE OF FLORIDA
DEPARTMENT OF ENVIRONMENTAL PROTECTION
APPLICATION FOR CONSTRUCTION PERMIT

Permit Application Number

24-0444

..... PART II - SITEPLAN

Scale: Each block represents 10 feet and 1 inch = 40 feet.

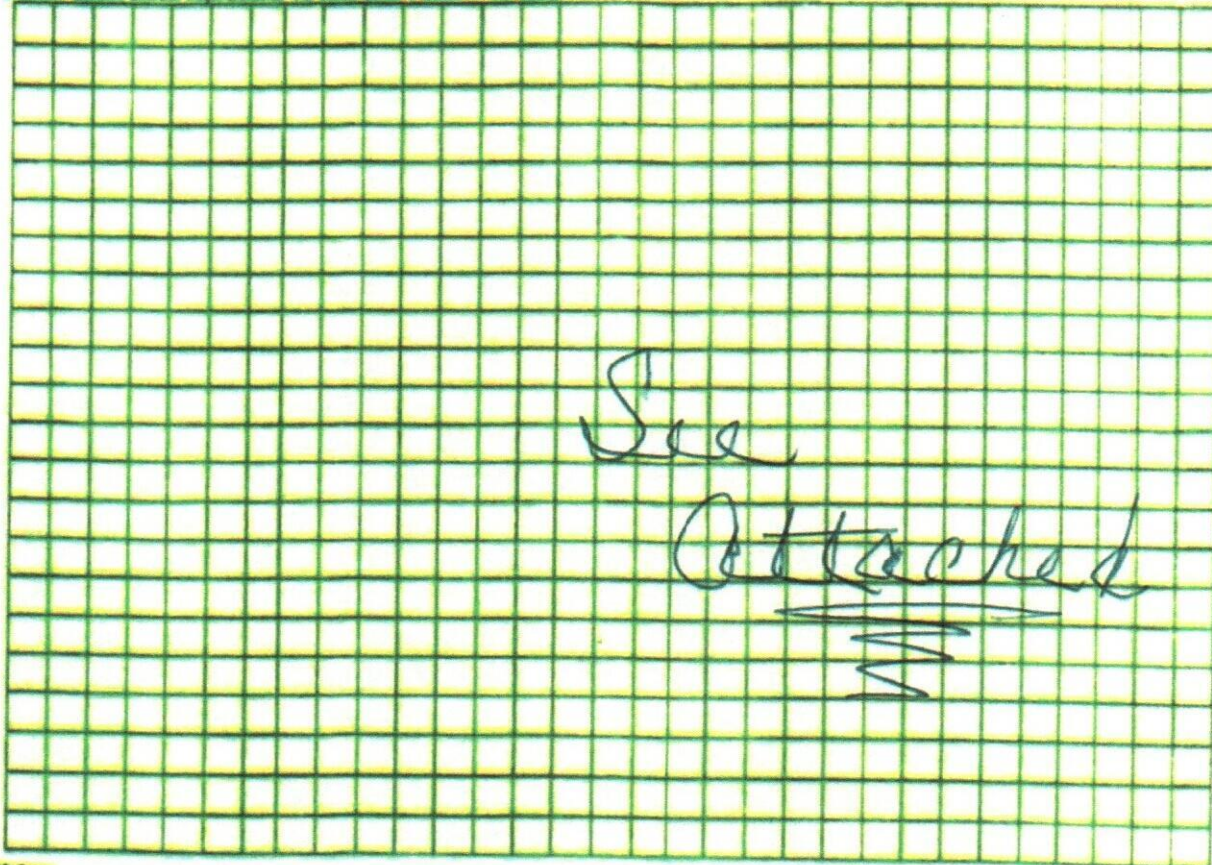

Notes: _____

Site Plan submitted by

H. Keen

Plan Approved

[Signature]

Not Approved

Columbo


Date 6/6/24

By

County Health Department

ALL CHANGES MUST BE APPROVED BY THE COUNTY HEALTH DEPARTMENT

Ashley Johnson
6303 SE Pounds Hammock
Lulu

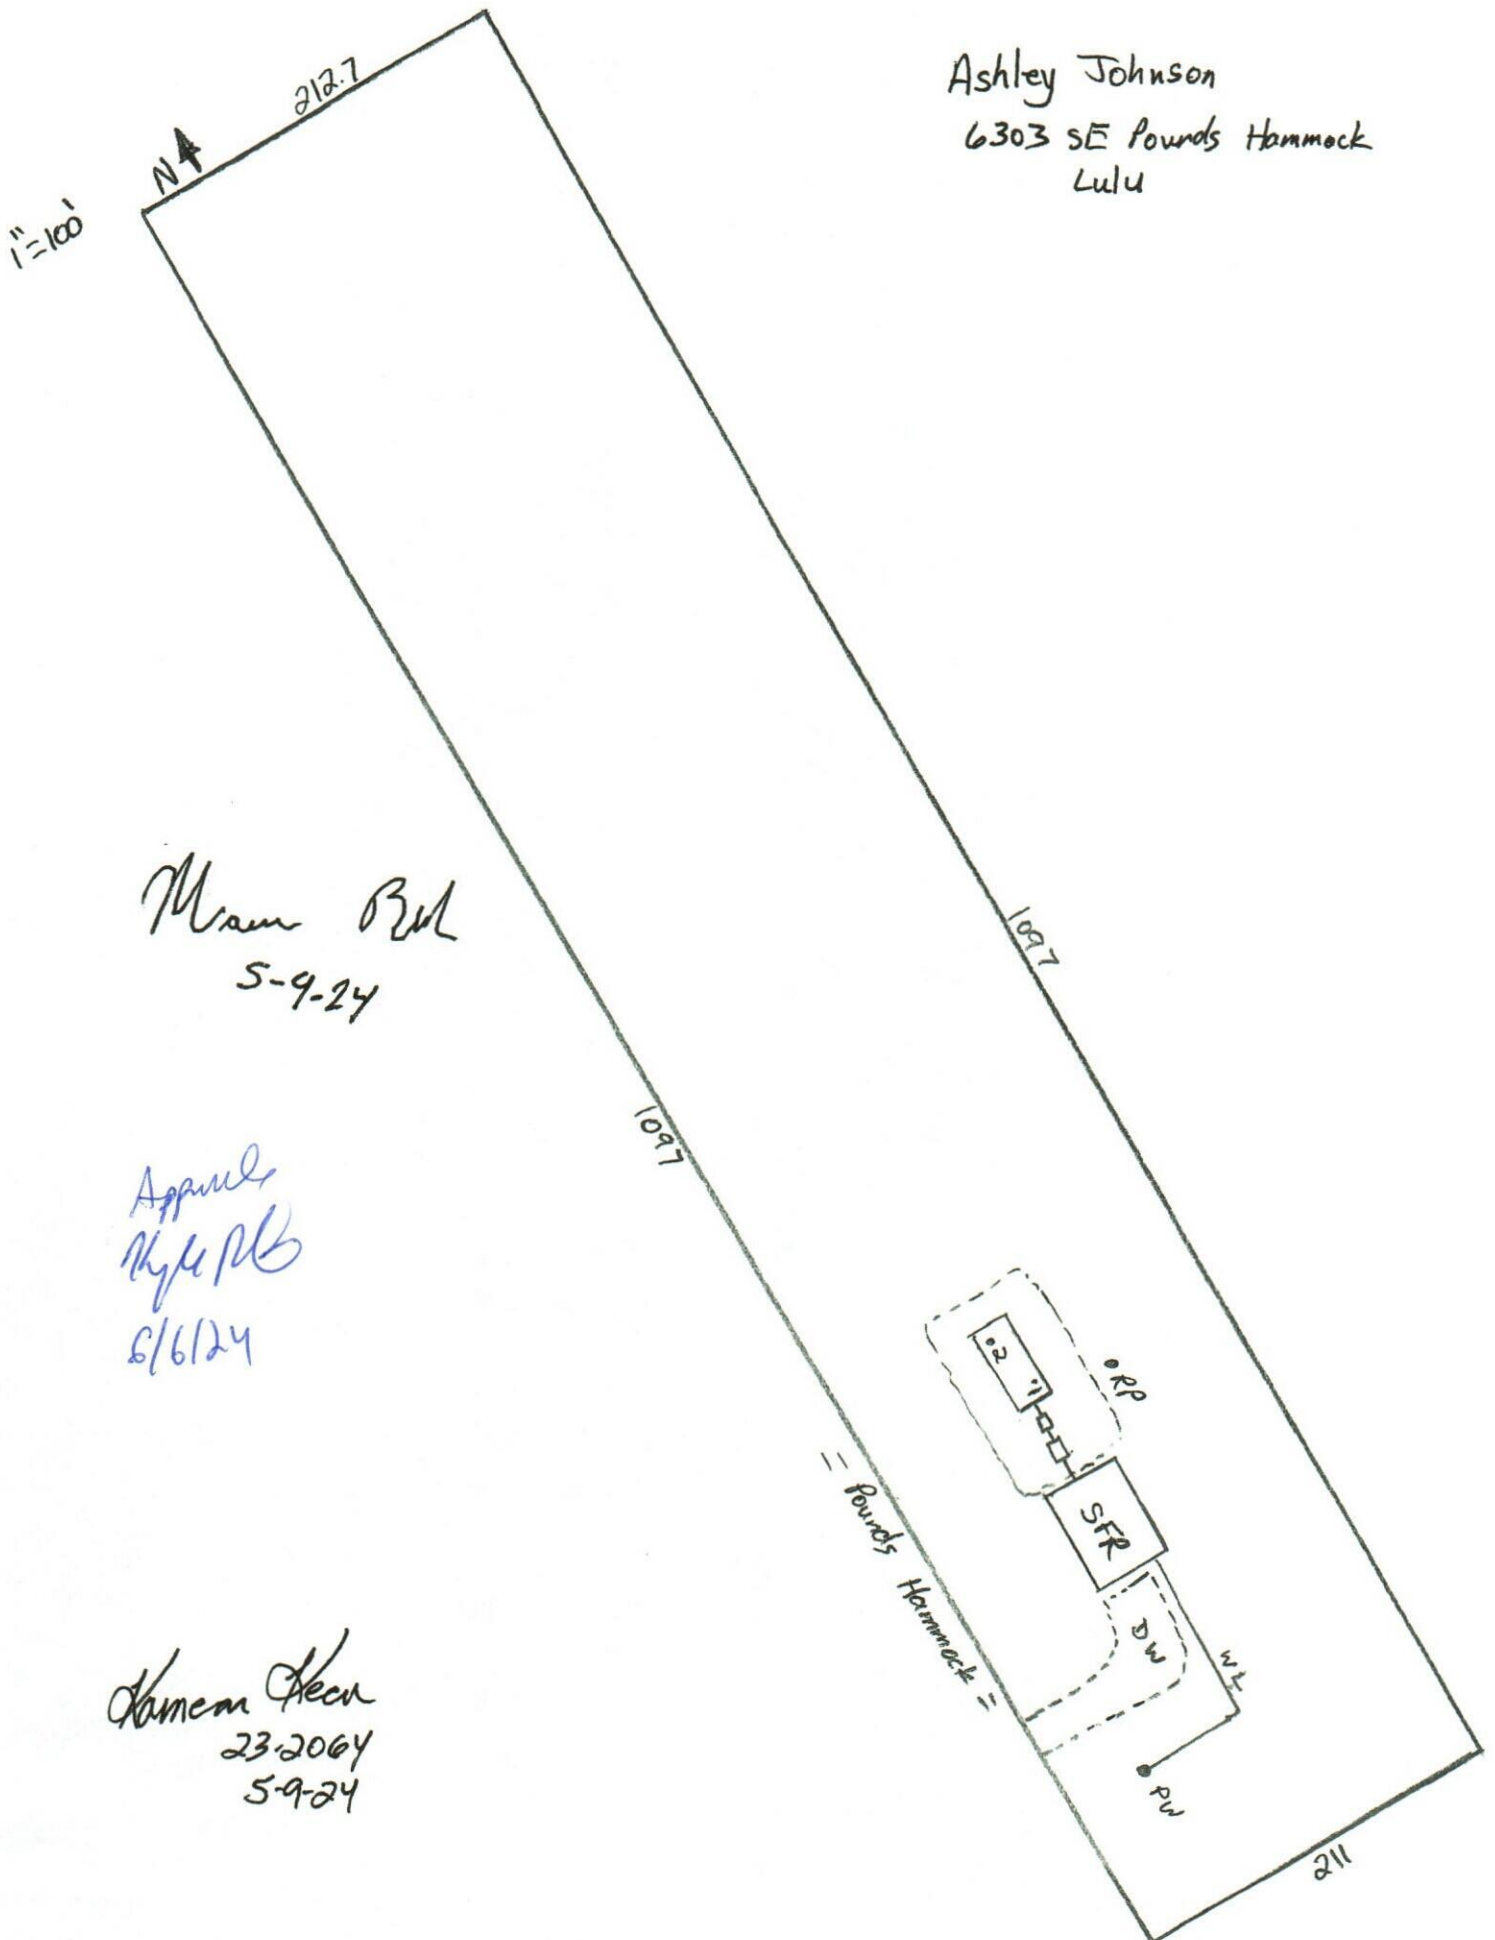

Main Bldg
5-9-24

Appurtenant
Right
6/6/24

Hammock Area
23-2064
5-9-24