



STATE OF FLORIDA
DEPARTMENT OF HEALTH
ONSITE SEWAGE TREATMENT AND DISPOSAL
SYSTEM
APPLICATION FOR CONSTRUCTION PERMIT

PERMIT NO. 23-0490
DATE PAID: 7/7/23
FEE PAID: 60.00
RECEIPT #: AP

APPLICATION FOR:

☐ New System ☐ Existing System ☐ Holding Tank ☐ Innovative
☐ Repair ☐ Abandonment ☐ Temporary ☒ Like for like

APPLICANT: Rodney & Leslie Pritchard

AGENT: Kimberly Koon

TELEPHONE: 386-688-2345

MAILING ADDRESS: 1154 NW Noegel Rd. Lake city FL 32055

TO BE COMPLETED BY APPLICANT OR APPLICANT'S AUTHORIZED AGENT. SYSTEMS MUST BE CONSTRUCTED BY A PERSON LICENSED PURSUANT TO 489.105(3) (m) OR 489.552, FLORIDA STATUTES. IT IS THE APPLICANT'S RESPONSIBILITY TO PROVIDE DOCUMENTATION OF THE DATE THE LOT WAS CREATED OR PLATTED (MM/DD/YY) IF REQUESTING CONSIDERATION OF STATUTORY GRANDFATHER PROVISIONS.

PROPERTY INFORMATION

LOT: _____ BLOCK: _____ SUBDIVISION: _____ PLATTED: _____

PROPERTY ID #: 19-7S-17-10026-007 ZONING: _____ I/M OR EQUIVALENT: ☐ Y / ☐ N]

PROPERTY SIZE: 5.01 ACRES WATER SUPPLY: ☒ PRIVATE PUBLIC ☐]<=2000GPD ☐]>2000GPD

IS SEWER AVAILABLE AS PER 381.0065, FS? ☐ Y / ☐ N] DISTANCE TO SEWER: _____ FT

PROPERTY ADDRESS: 1817 SW US Hwy 27 Fort White FL 32038

DIRECTIONS TO PROPERTY: Exit 423 from I-75 South, head right at ramp for FL-47 towards Fort white.
TL onto US-27, 5.9 miles property on left.

BUILDING INFORMATION

☒ RESIDENTIAL

☐ COMMERCIAL

Unit No	Type of Establishment	No. of Bedrooms	Building Area Sqft	Commercial/Institutional System Design Table 1, Chapter 64E-6, FAC
1	Existing to be removed	3	1568	
2	New/ Replacement	3	1980	
3				
4				

☐ Floor/Equipment Drains ☐ Other (Specify) _____

SIGNATURE: Kimberly Koon


DATE: 7/5/23

STATE OF FLORIDA
DEPARTMENT OF ENVIRONMENTAL PROTECTION
APPLICATION FOR CONSTRUCTION PERMIT

Permit Application Number 23-0490

----- PART II - SITEPLAN -----

Scale: Each block represents 10 feet and 1 inch = 40 feet.

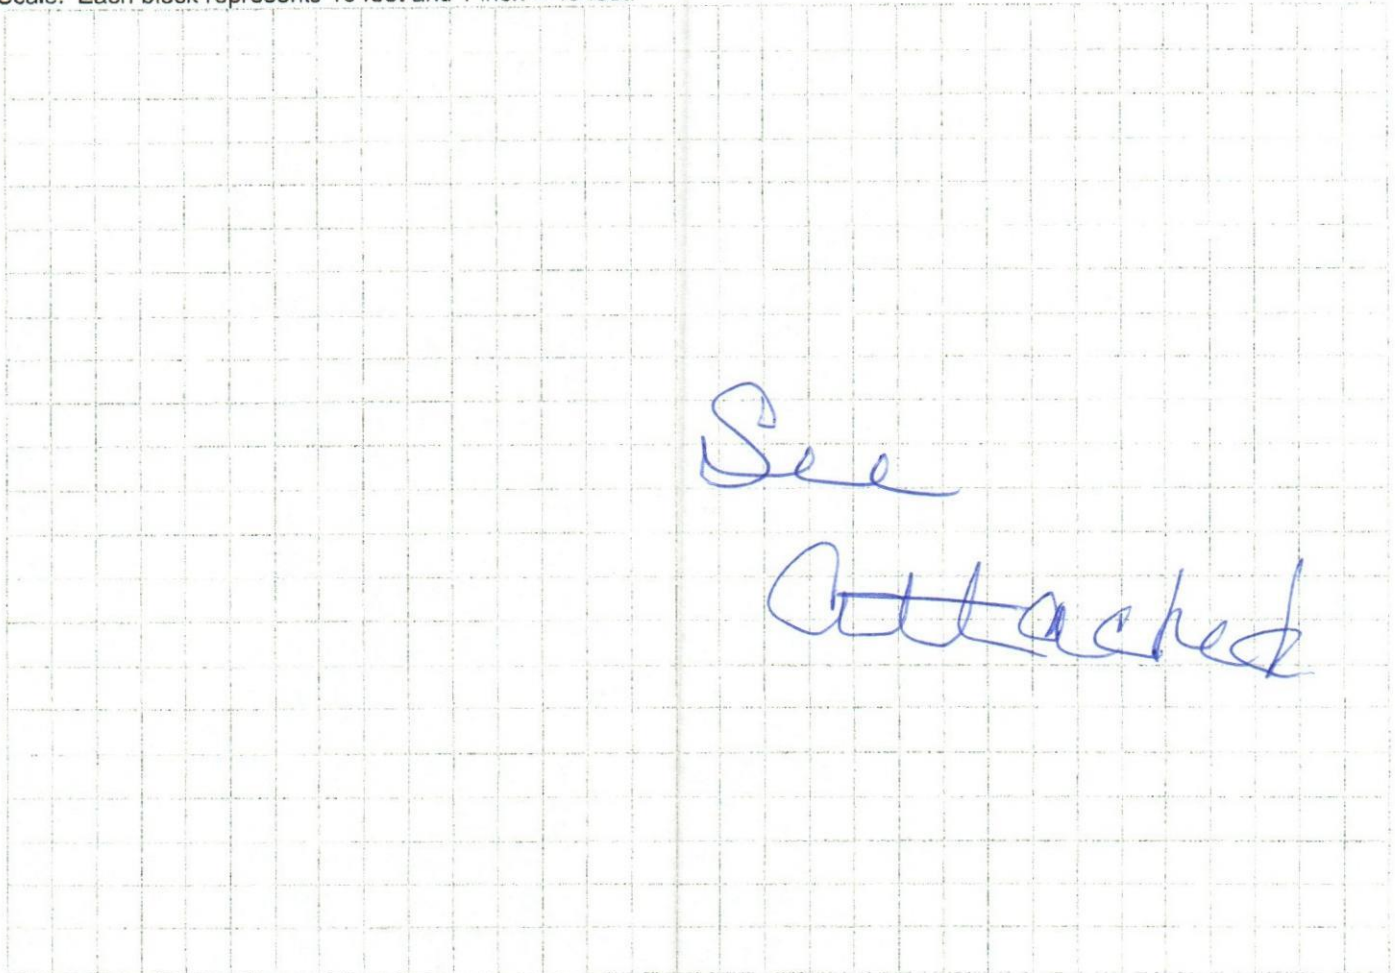

Notes: _____

Site Plan submitted by: kimberly hoon Kimberly hoon 7/7/23
Plan Approved ☒ Not Approved _____ Date 7/14/23
By Cananda Bonds ESI Columbia County Health Department

ALL CHANGES MUST BE APPROVED BY THE COUNTY HEALTH DEPARTMENT

DEP 4015, 06-21-2022 (Obsoletes previous editions which may not be used)

Incorporated: 62-6.004, F.A.C.


Page 2 of 4

23-0490

North
1"=60'
5.0loc.

Drawn by him haan
386.688.2345
him haan

Rodney & Leslie
Pritchard
1817 SW US Hwy 27
Fort white FL 32038

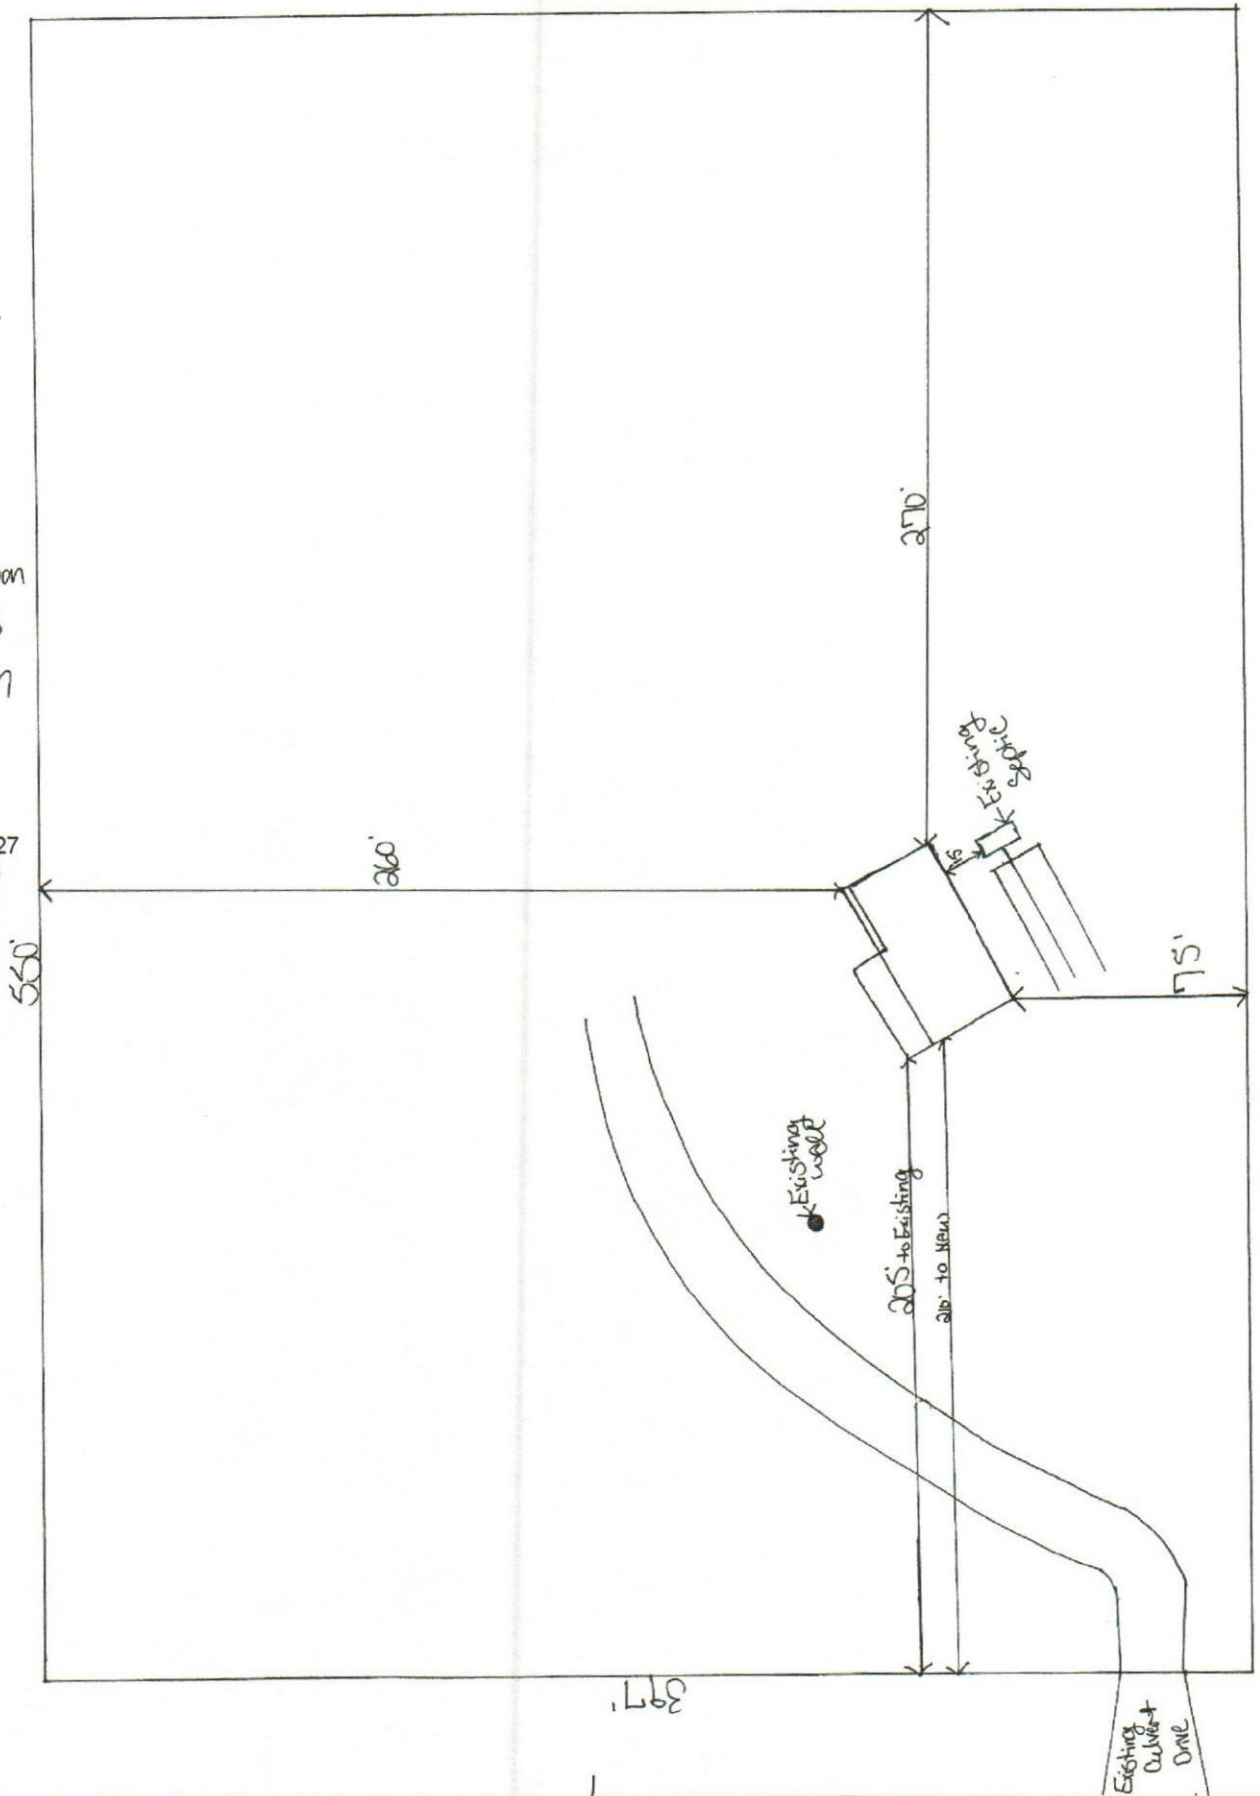

SW US Hwy 27