



STATE OF FLORIDA
DEPARTMENT OF ENVIRONMENTAL PROTECTION
ONSITE SEWAGE TREATMENT AND DISPOSAL
SYSTEM (OSTDS)

PERMIT NO. 26-0200
DATE PAID: 2/27/26
FEE PAID: 68.50
RECEIPT #: 2290487

APPLICATION FOR CONSTRUCTION PERMIT

APPLICATION FOR:

- New System Existing System Holding Tank Innovative
 Repair Abandonment Temporary _____

APPLICANT: William Hammerle EMAIL: WJhammer42@gmail.com

AGENT: _____ TELEPHONE: 518-860-7492

MAILING ADDRESS: 275 NW Ivy Glen Lake City, FL 32055

TO BE COMPLETED BY APPLICANT OR APPLICANT'S AUTHORIZED AGENT. SYSTEMS MUST BE CONSTRUCTED BY A PERSON LICENSED PURSUANT TO 489.105(3) (m) OR 489.552, FLORIDA STATUTES. IT IS THE APPLICANT'S RESPONSIBILITY TO PROVIDE DOCUMENTATION OF THE DATE THE LOT WAS CREATED OR PLATTED (MM/DD/YY) IF REQUESTING CONSIDERATION OF STATUTORY GRANDFATHER PROVISIONS.

PROPERTY INFORMATION OSTDS REMEDIATION PLAN? [Y / N]

LOT: 8 BLOCK: _____ SUBDIVISION: Carter Pl PLATTED: _____

PROPERTY ID #: 05-35-17-048430 ZONING: _____ I/M OR EQUIVALENT: [Y / N]

PROPERTY SIZE: 1.5 ACRES WATER SUPPLY: [] PRIVATE PUBLIC ≤2000GPD [] >2000GPD

IS SEWER AVAILABLE AS PER 381.0065, FS? [Y / N] DISTANCE TO SEWER: _____ FT

PROPERTY ADDRESS: 275 NW Ivy Glen Lake City, FL 32055

DIRECTIONS TO PROPERTY: N. on 441, left on Ivy Glen, house on right

BUILDING INFORMATION RESIDENTIAL [] COMMERCIAL

Unit No.	Type of Establishment	No. of Bedrooms	Building Area Sqft	Commercial/Institutional System Design Table I, Chapter 62-6, FAC
1	STORAGE BLDG	0	550	
2				
3				
4				

[] Floor/Equipment Drains [] Other (Specify) _____


SIGNATURE: William J Hammerle DATE: 2/25/26

STATE OF FLORIDA
DEPARTMENT OF ENVIRONMENTAL PROTECTION
APPLICATION FOR CONSTRUCTION PERMIT

Permit Application Number 26-2200

----- PART II - SITEPLAN -----

Scale Each block represents 10 feet and 1 inch = 40 feet.

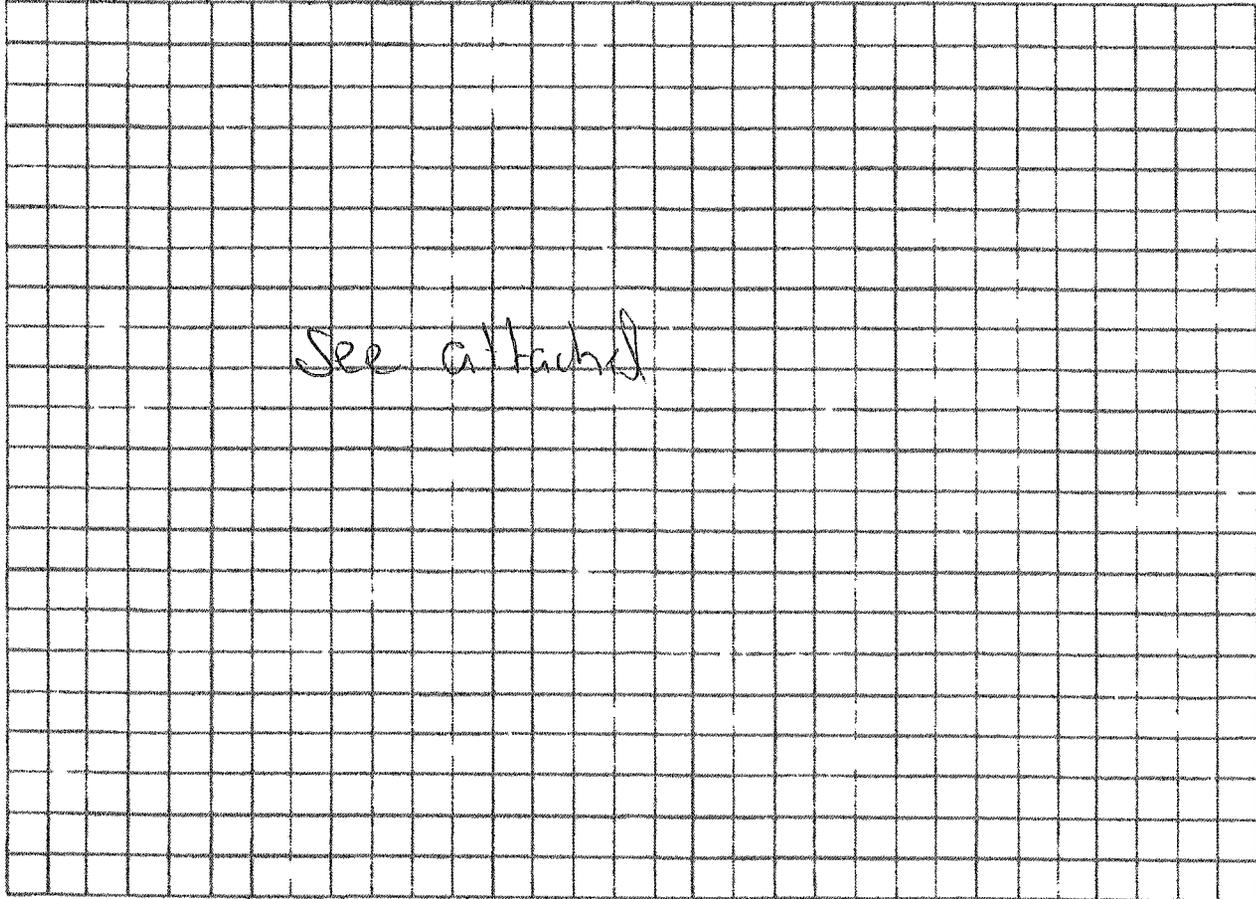

Notes _____


Site Plan submitted by: William Hammerle

Plan Approved Not Approved Date 3/4/26

By [Signature] Columbia County Health Department

ALL CHANGES MUST BE APPROVED BY THE COUNTY HEALTH DEPARTMENT

1" = 50'

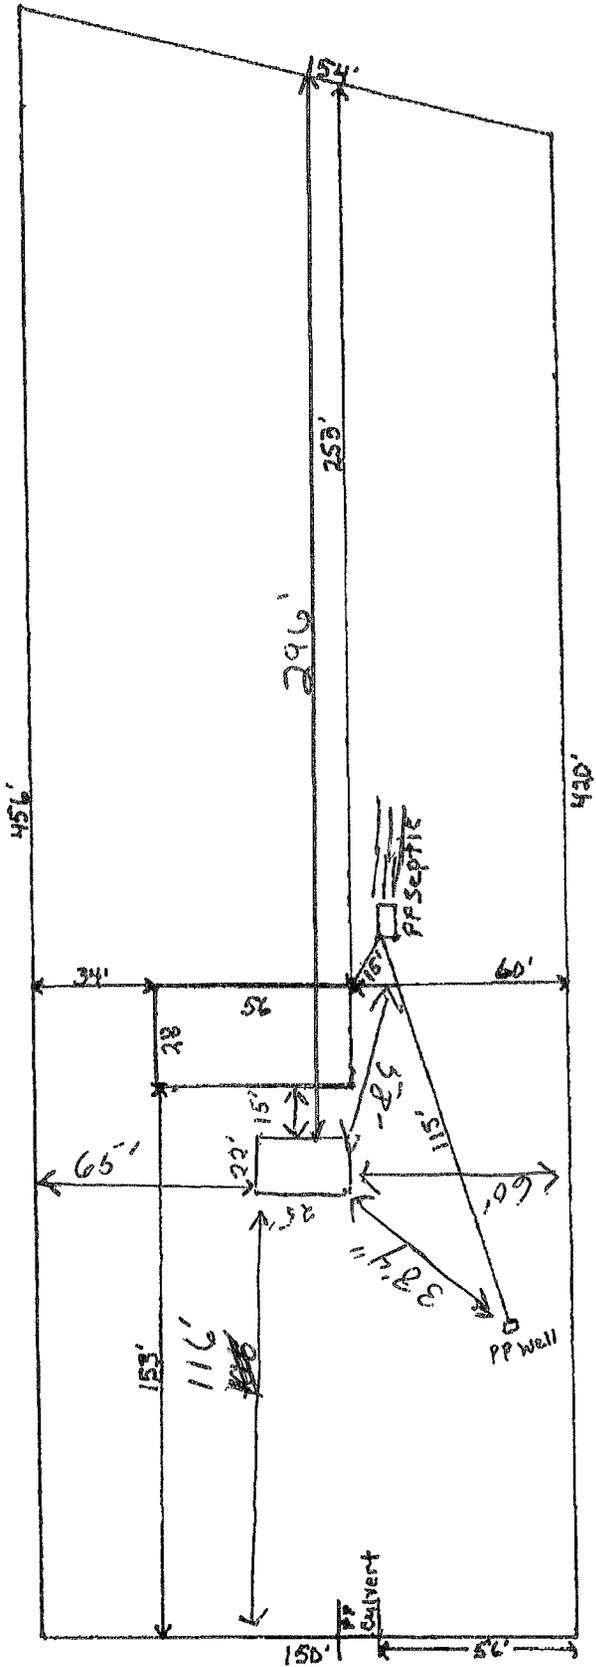

NW Ivy Gln

Ashmann Holdings

26-27