

DATE 06/21/2005

Columbia County Building Permit

PERMIT

This Permit Expires One Year From the Date of Issue

000023295

APPLICANT MARY HAMILTON PHONE 758.6755
ADDRESS 513 SW DEPUTY J. DAVIS LANE LAKE CITY FL 32024
OWNER KGMJ PHONE 758.6755
ADDRESS 137 NW COBBLESTONE TERRACE LAKE CITY FL 32024
CONTRACTOR BRUCE B. GOODSON PHONE 755.1783
LOCATION OF PROPERTY 90-W TO TURNER RD, TR GO 1 MILE TO KENSINGTON, TR GO TO
COBBLESTONE TL, 2ND LOT ON R.
TYPE DEVELOPMENT M/H & UTILITY ESTIMATED COST OF CONSTRUCTION .00
HEATED FLOOR AREA TOTAL AREA HEIGHT .00 STORIES
FOUNDATION WALLS ROOF PITCH FLOOR
LAND USE & ZONING RSF-MH-2 MAX. HEIGHT 35
Minimum Set Back Requirements: STREET-FRONT 25.00 REAR 15.00 SIDE 10.00
NO. EX.D.U. 0 FLOOD ZONE XPP DEVELOPMENT PERMIT NO.

PARCEL ID 27-3S-16-02315-123 SUBDIVISION WINDSOR COURT
LOT 23 BLOCK PHASE 1 UNIT TOTAL ACRES .50

000000703 N IH0000702
Culvert Permit No. Culvert Waiver Contractor's License Number Applicant/Owner/Contractor
18"X24' MITERED 05-0642-N BLK N
Driveway Connection Septic Tank Number LU & Zoning checked by Approved for Issuance New Resident

COMMENTS: - ONE FOOT ABOVE ROAD -

Check # or Cash 5165 11709

FOR BUILDING & ZONING DEPARTMENT ONLY

(footer/Slab)

Temporary Power date/app. by Foundation date/app. by Monolithic date/app. by
Under slab rough-in plumbing date/app. by Slab date/app. by Sheathing/Nailing date/app. by
Framing date/app. by Rough-in plumbing above slab and below wood floor date/app. by
Electrical rough-in date/app. by Heat & Air Duct date/app. by Peri. beam (Lintel) date/app. by
Permanent power date/app. by C.O. Final date/app. by Culvert date/app. by
M/H tie downs, blocking, electricity and plumbing date/app. by Pool date/app. by
Reconnection date/app. by Pump pole date/app. by Utility Pole date/app. by
M/H Pole date/app. by Travel Trailer date/app. by Re-roof date/app. by

BUILDING PERMIT FEE \$.00 CERTIFICATION FEE \$.00 SURCHARGE FEE \$.00
MISC. FEES \$ 200.00 ZONING CERT. FEE \$ 50.00 FIRE FEE \$ 17.01 WASTE FEE \$ 36.75
FLOOD ZONE DEVELOPMENT FEE \$ CULVERT FEE \$ 25.00 TOTAL FEE 328.76

INSPECTORS OFFICE CLERKS OFFICE

NOTICE: IN ADDITION TO THE REQUIREMENTS OF THIS PERMIT, THERE MAY BE ADDITIONAL RESTRICTIONS APPLICABLE TO THIS PROPERTY THAT MAY BE FOUND IN THE PUBLIC RECORDS OF THIS COUNTY. AND THERE MAY BE ADDITIONAL PERMITS REQUIRED FROM OTHER GOVERNMENTAL ENTITIES SUCH AS WATER MANAGEMENT DISTRICTS, STATE AGENCIES, OR FEDERAL AGENCIES.

'WARNING TO OWNER: YOUR FAILURE TO RECORD A NOTICE OF COMMENCEMENT MAY RESULT IN YOUR PAYING TWICE FOR IMPROVEMENTS TO YOUR PROPERTY. IF YOU INTEND TO OBTAIN FINANCING, CONSULT WITH YOUR LENDER OR AN ATTORNEY BEFORE RECORDING YOUR NOTICE OF COMMENCEMENT.'

This Permit Must Be Prominently Posted on Premises During Construction

PLEASE NOTIFY THE COLUMBIA COUNTY BUILDING DEPARTMENT AT LEAST 24 HOURS IN ADVANCE OF EACH INSPECTION, IN ORDER THAT IT MAY BE MADE WITHOUT DELAY OR INCONVENIENCE, PHONE 758-1008. THIS PERMIT IS NOT VALID UNLESS THE WORK AUTHORIZED BY IT IS COMMENCED WITHIN 6 MONTHS AFTER ISSUANCE.

The Issuance of this Permit Does Not Waive Compliance by Permittee with Deed Restrictions.

PERMIT APPLICATION / MANUFACTURED HOME INSTALLATION APPLICATION

For Office Use Only

Zoning Official BLK 17-06-05

Building Official OK JH 6-17-05

AP# 0506-28

Date Received 6/10/05

By JW

Permit # 703/23295

Flood Zone Xp-plt

Development Permit N/A

Zoning RSF/mh-2

Land Use Plan Map Category Res. L-Dev.

Comments

5163

FEMA Map # _____ Elevation _____ Finished Floor _____ River _____ In Floodway _____

☒ Site Plan with Setbacks shown ☒ Environmental Health Signed Site Plan ☐ Env. Health Release

☒ Well letter provided ☐ Existing Well

Feed 911

Revised 9-23-04

- Property ID 27-38-16-02315-123 Must have a copy of the property deed
- New Mobile Home ☒ Used Mobile Home _____ Year 2004
- Subdivision Information Windsor Court S/D Phase 1 - Lot 23.
- Applicant GARY Hamilton HOMES Phone # (386) 758-6755
- Address 513 SW Dep. J. Davis Lane Lake City, FL 32024
- Name of Property Owner KGMJ Phone# (386) 758-6755
- 911 Address 137 NW Cobblestone Terr Lake City FL 32055
- Circle the correct power company - FL Power & Light - Clay Electric
(Circle One) - Suwannee Valley Electric - Progressive Energy
- Name of Owner of Mobile Home SAME Phone # (386) 758-6755
- Address _____
- Relationship to Property Owner owner / agent
- Current Number of Dwellings on Property 0
- Lot Size _____ Total Acreage .50 acres
- Do you : Have an Existing Drive or need a Culvert Permit or a Culvert Waiver Permit
- Driving Directions US90 West. TR on Turner Rd. Go 1 mile. TR on Kensington. TL on Cobblestone Terr. 2nd Lot on Right.
- Is this Mobile Home Replacing an Existing Mobile Home No
- Name of Licensed Dealer/Installer Bruce B. Godson Phone # 755-1783
- Installers Address 1505 SW CR 252B Lake City, FL 32024.
- License Number TH0000702 Installation Decal # 248251


PERMIT NUMBER

Installer: Bruce Goodson License # TH0000702
Address of home being installed: 137 NW Cobblestone Terr. N.E., 71320SS
Manufacturer: Lake City, FL 32033 Length x width: 60' x 30'

NOTE: if home is a single wide fill out one half of the blocking plan
if home is a triple or quad wide sketch in remainder of home

I understand Lateral Arm Systems cannot be used on any home (new or used) where the sidewall ties exceed 5 ft 4 in.

Installer's initials: [Signature]

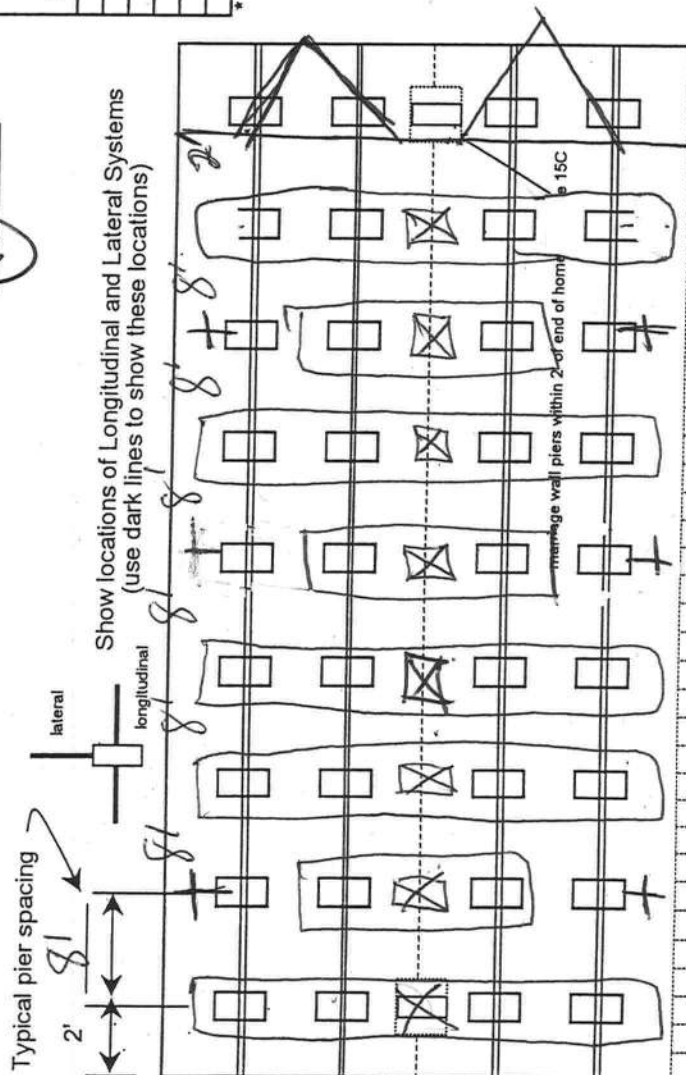

Found concrete piers 8" deep x 16" wide
6 spacer longitudinals
2 quad, 1 frame 8' deep over 5' 4" o/c m/w
Perimeter piers pads 16" x 16"

New Home ☒ Used Home ☐
Home installed to the Manufacturer's Installation Manual ☒
Home is installed in accordance with Rule 15-C ☐
Single wide ☐ Wind Zone II ☐ Wind Zone III ☒
Double wide ☒ Installation Decal # 248251
Triple/Quad ☐ Serial # 09292

PIER SPACING TABLE FOR USED HOMES

Load bearing capacity	Footer size (sq in)	16" x 16" (256)	18 1/2" x 18 1/2" (342)	20" x 20" (400)	22" x 22" (484)*	24" x 24" (576)*	26" x 26" (676)
1000 psf	3'	4'	4'	5'	6'	7'	8'
1500 psf	4'6"	6'	6'	7'	8'	8'	8'
2000 psf	6'	8'	8'	8'	8'	8'	8'
2500 psf	7'6"	8'	8'	8'	8'	8'	8'
3000 psf	8'	8'	8'	8'	8'	8'	8'
3500 psf	8'	8'	8'	8'	8'	8'	8'

* interpolated from Rule 15C-1 pier spacing table.

PIER PAD SIZES

I-beam pier pad size 17" x 22"
Perimeter pier pad size 16" x 16"
Other pier pad sizes (required by the mfg.) _____

Draw the approximate locations of marriage wall openings 4 foot or greater. Use this symbol to show the piers.



List all marriage wall openings greater than 4 foot and their pier pad sizes below.

ANCHORS

Opening 16' Pier pad size 17" x 22"
plus concrete footer
FRAME TIES within 2' of end of home spaced at 5' 4" oc

TIEDOWN COMPONENTS

Longitudinal Stabilizing Device (LSD) Manufacturer Quiver
Longitudinal Stabilizing Device w/ Lateral Arms Manufacturer HOV

OTHER TIES

Sidewall Longitudinal Marriage wall Shearwall Number [Signature]

PERMIT NUMBER

POCKET PENETROMETER TEST

The pocket penetrometer tests are rounded down to 1800 psf or check here to declare 1000 lb. soil without testing.

x 1800 x 1600 x 1800

POCKET PENETROMETER TESTING METHOD

1. Test the perimeter of the home at 6 locations.
2. Take the reading at the depth of the footer.
3. Using 500 lb. increments, take the lowest reading and round down to that increment.

x 2100 x 1800 x 2000

TORQUE PROBE TEST

The results of the torque probe test is 294 inch pounds or check here if you are declaring 5' anchors without testing. A test showing 275 inch pounds or less will require 4 foot anchors.

Note: A state approved lateral arm system is being used and 4 ft. anchors are allowed at the sidewall locations. I understand 5 ft anchors are required at all centerline tie points where the torque test reading is 275 or less and where the mobile home manufacturer may require anchors with 4000 lb. holding capacity.

Installer's initials

ALL TESTS MUST BE PERFORMED BY A LICENSED INSTALLER

Installer Name

Date Tested

Electrical

Connect electrical conductors between multi-wide units, but not to the main power source. This includes the bonding wire between multi-wide units. Pg. 1

Plumbing

Connect all sewer drains to an existing sewer tap or septic tank. Pg. 1

Connect all potable water supply piping to an existing water meter, water tap, or other dependent water supply systems. Pg. 1

Site Preparation

Debris and organic material removed ☒
Water drainage: Natural ☒ Swale ☐ Pad ☐ Other ☐

Fastening multi wide units

Floor: Type Fastener: 3/8" Length: 5" Spacing: 25"
Walls: Type Fastener: 3/16" Length: 4" Spacing: 12"
Roof: Type Fastener: 3/8" Length: 3" Spacing: 25"
For used homes a min. 30 gauge, 8" wide, galvanized metal strip will be centered over the peak of the roof and fastened with galv. roofing nails at 2" on center on both sides of the centerline.

Gasket (weatherproofing requirement)

I understand a properly installed gasket is a requirement of all new and used homes and that condensation, mold, mildew and buckled marriage walls are a result of a poorly installed or no gasket being installed. I understand a strip of tape will not serve as a gasket.

Installer's initials

Type gasket Sam/Vignier

Installed: Between Floors Yes ☒
Between Walls Yes ☒
Bottom of ridgebeam Yes ☒

Weatherproofing

The bottomboard will be repaired and/or taped. Yes ☒ Pg. 1
Siding on units is installed to manufacturer's specifications. Yes ☒
Fireplace chimney installed so as not to allow intrusion of rain water. Yes ☒

Miscellaneous

Skirting to be installed. Yes ☒ No ☐
Dryer vent installed outside of skirting. Yes ☒ N/A ☐
Range downflow vent installed outside of skirting. Yes ☒ N/A ☐
Drain lines supported at 4 foot intervals. Yes ☒
Electrical crossovers protected. Yes ☒
Other: ☐


Installer verifies all information given with this permit worksheet is accurate and true based on the manufacturer's installation instructions and or Rule 15C-1 & 2

Installer Signature


Date

Sam/Vignier 6/3/05

SITE PLAN EXAMPLE / WORKSHEET

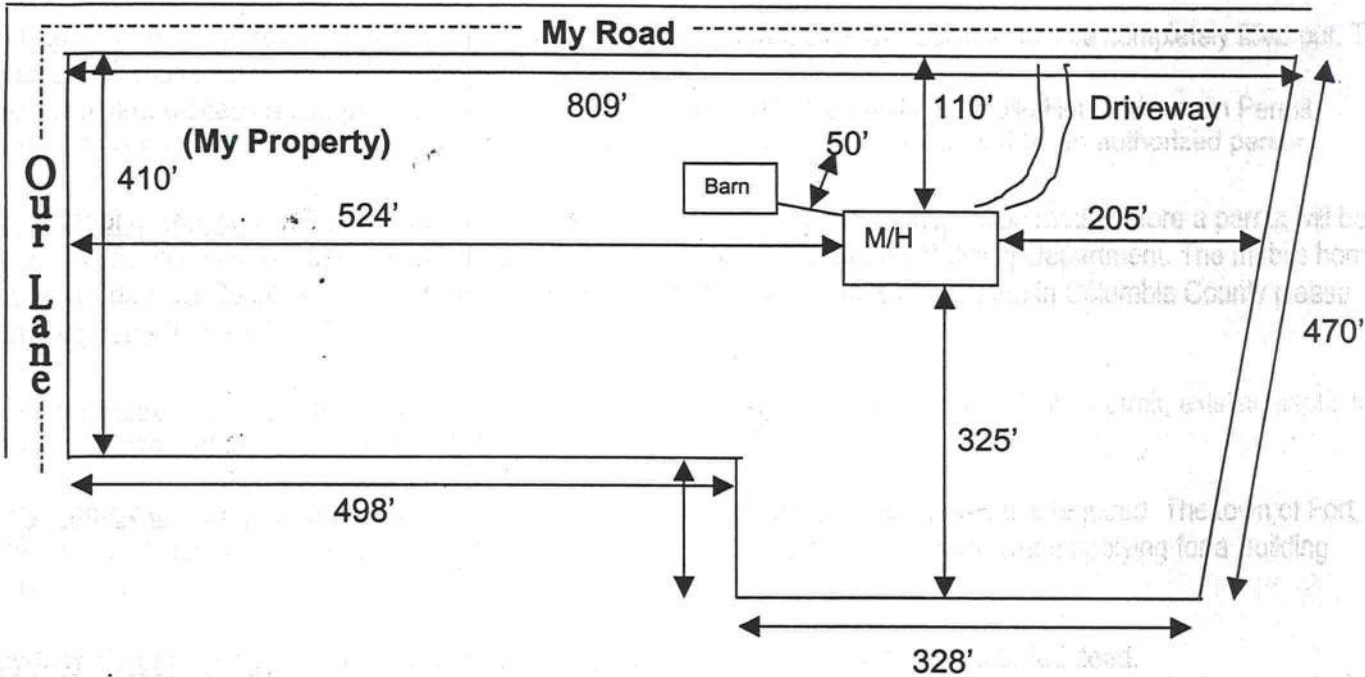

Use this example to draw your own site plan. Show all existing buildings and any other homes on this property and show the distances between them. Also show where the road or roads are around your property.

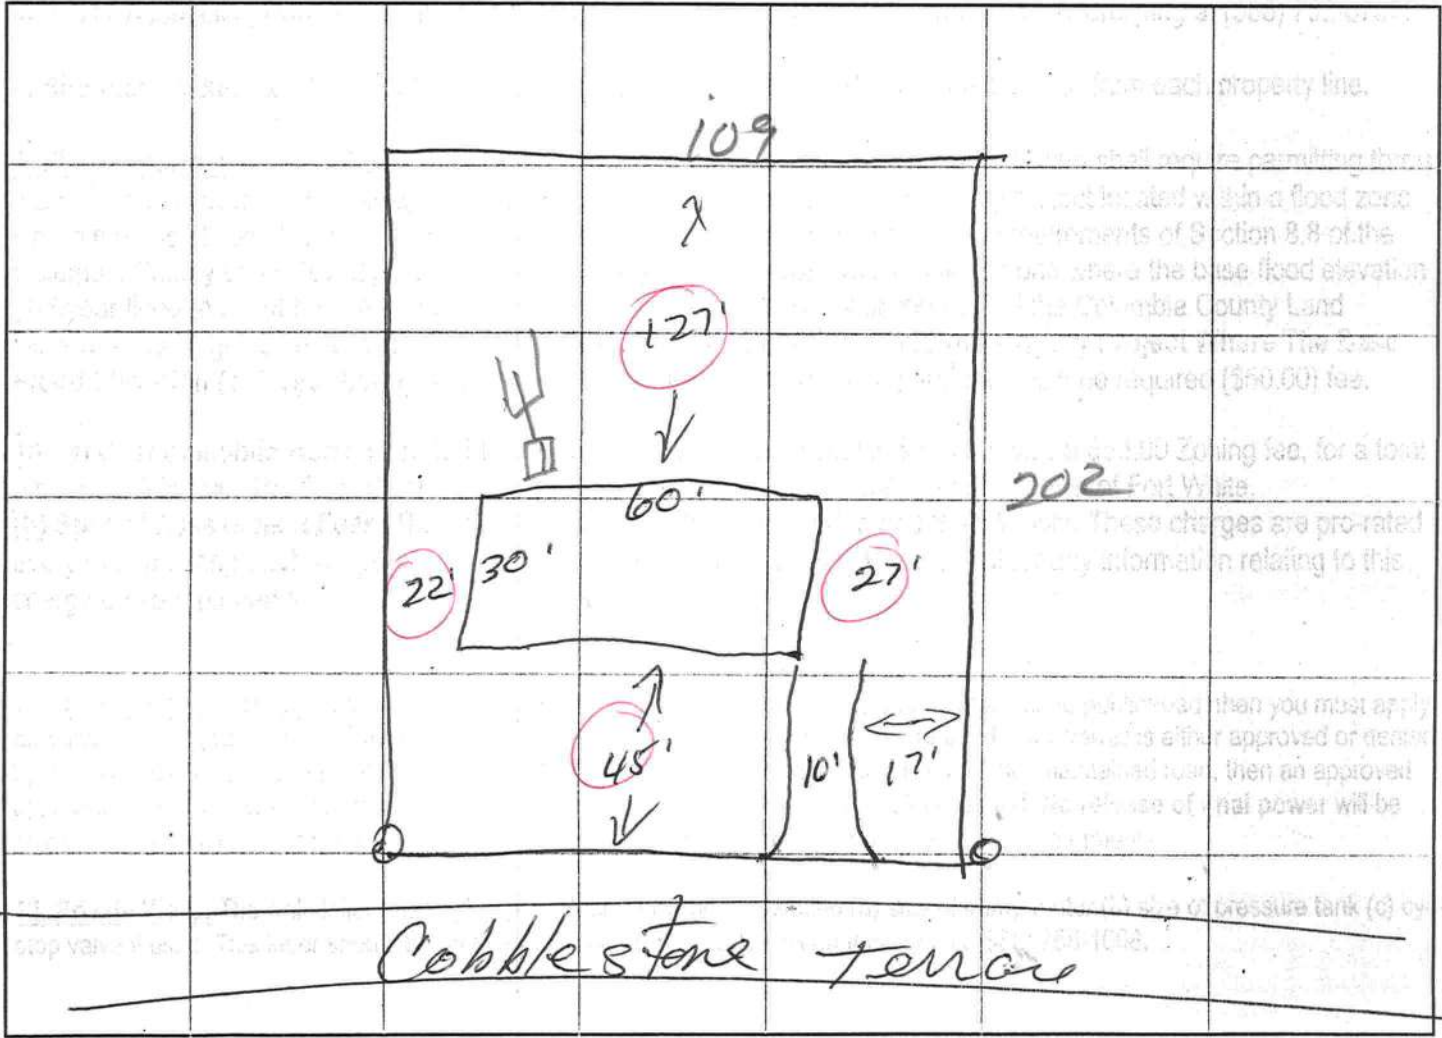

RON E. BIAS WELL DRILLING

Route 2, Box 5340
Ft. White, Florida 32038
(386) 497-1045
Mobile: 364-9233

Private Well Affidavit

Customer: KGMS Development
Address: lot 23 Windsor Court
Lake City, FL 32055

Size of Pump Motor: 1 HP


Size of Pressure Tank: 120 Press Tank

Cycle Stop Value: ☒ Yes ☒ Or ☐ No

Other: 1 1/4 Drop 20 GPM

RON E. BIAS WELL DRILLING

X Ron E. Bias
Ron E. Bias

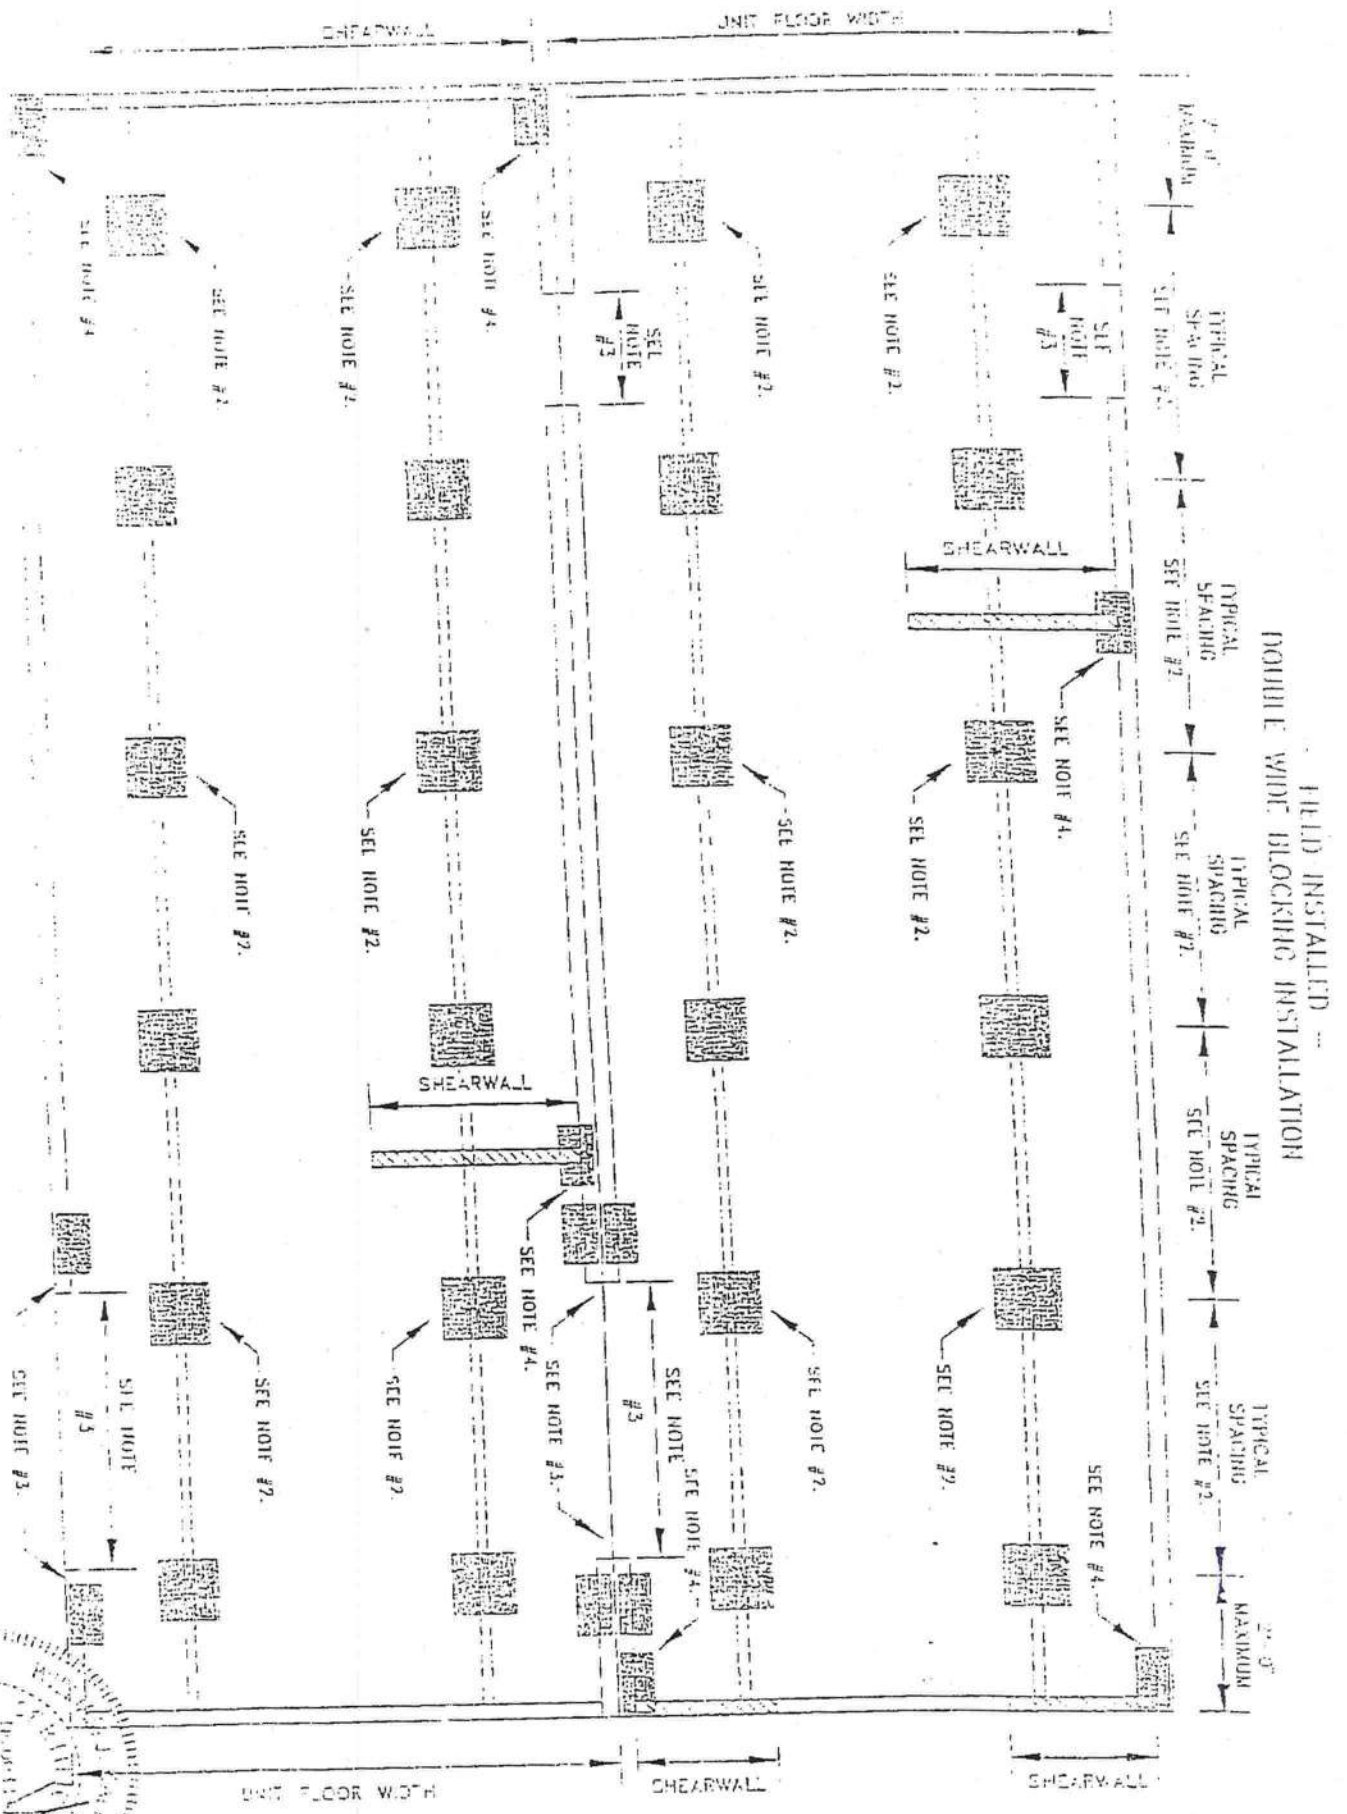


RECOMMENDED FOOTING SIZES
BASED ON 2000 PSF ALLOWABLE SOIL BEARING CAPACITY

<u>PIER LOAD</u>	<u>MIN. FOOTING SIZE</u>
2000#	14" x 14"
2500#	15" x 15"
3000#	16" x 16"
3500#	18" x 18"
4000#	19" X 19"
4500#	20" x 20"
5000#	21" x 21"
5500#	22" x 22"
6000#	23" X 23"
7000#	24" x 24"
8000#	26" X 26"
9000#	27" x 27"
10000#	28" X 28"
12000#	32" X 32"
14000#	34" X 34"
16000#	36" X 36"

- NOTES: (1) The thickness and depth of the footing must be in compliance with local code requirements. The footing must, however, have a minimum thickness equal to the maximum projection of the footing beyond the pier and must extend below the frost depth in the area the home is located.
- (2) All organic material must be removed below the footing and the footing must bear on stable soil at least 12 inches below natural grade with a minimum allowable bearing capacity of 2000 PSF.
- (3) Footing material to be concrete with a minimum compressive strength @ 28 days equal to 2500 psi.
- (4) Alternative footing materials acceptable to the local building official may be used in lieu of the footing specifications listed above.



GENERAL

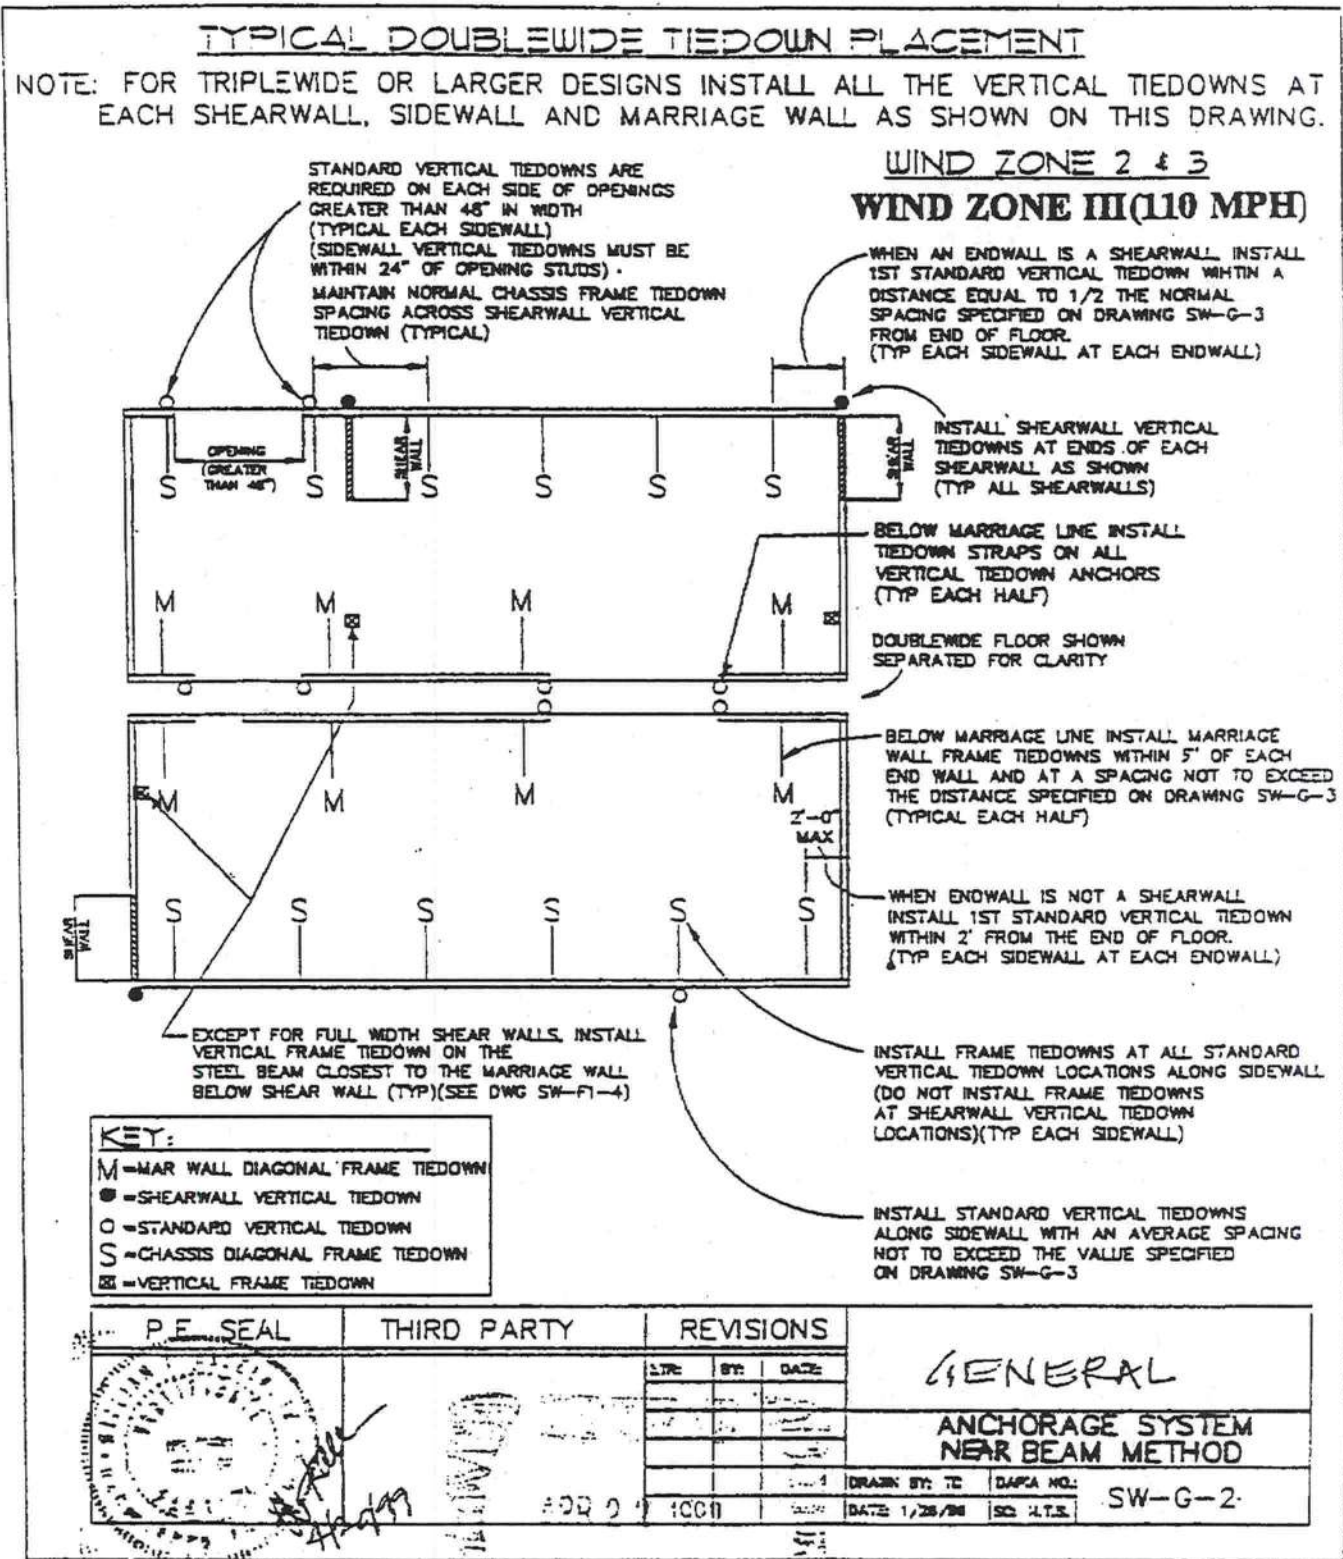

SU-III-108




STATE OF FLORIDA
DEPARTMENT OF HEALTH

APPLICATION FOR ONSITE SEWAGE DISPOSAL SYSTEM CONSTRUCTION PERMIT

Permit Application Number 05-0642N

PART II - SITE PLAN

Scale: Each block represents 5 feet and 1 inch = 50 feet.

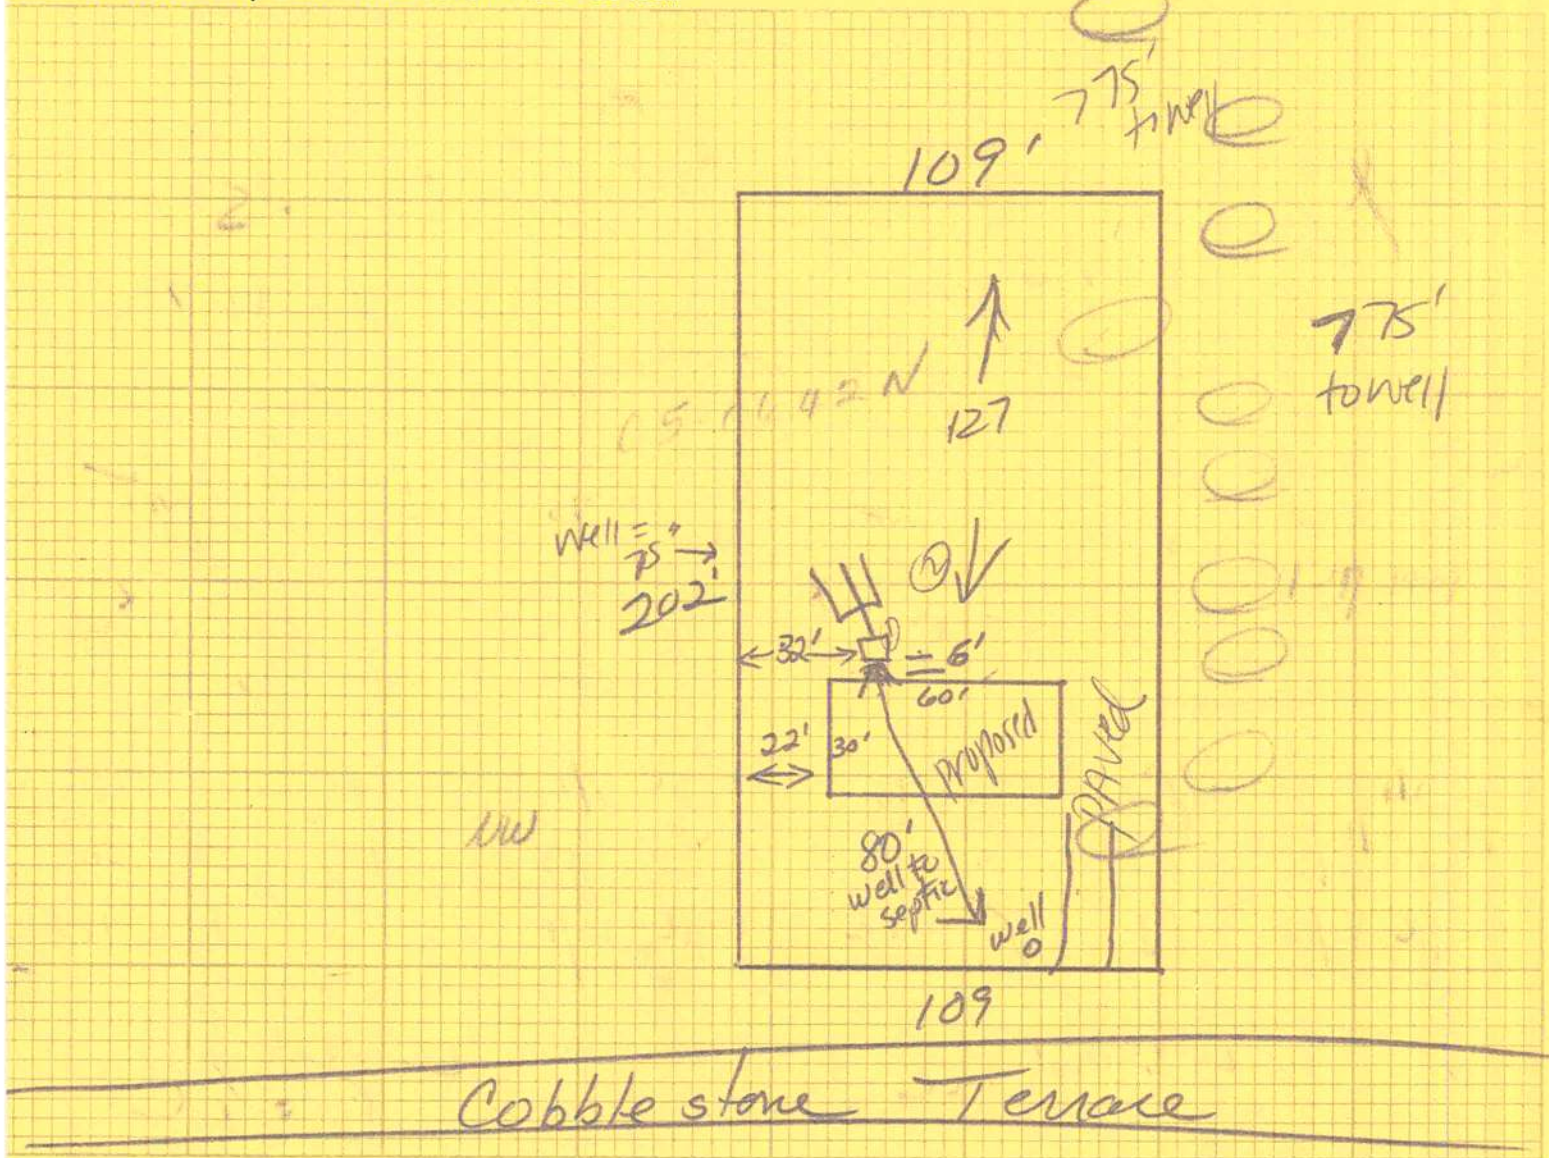

Notes:

Site Plan submitted by: Barbara Richards
Signature _____ Title _____
Plan Approved ☒ _____ Not Approved _____ Date 6-15-05
By Sallie Maddy, ESI, Columbia County Health Department

ALL CHANGES MUST BE APPROVED BY THE COUNTY HEALTH DEPARTMENT

**Columbia County Building Department
Culvert Permit**

**Culvert Permit No.
000000703**

DATE 06/21/2005 PARCEL ID # 27-3S-16-02315-123
APPLICANT MARY HAMILTON PHONE 758.6755
ADDRESS 573 SW DEPUTY J. DAVIS LANE LAKE CITY FL 32024
OWNER KGMJ PHONE 386.758.6755
ADDRESS 137 NW COBBLESTONE TERRACE LAKE CITY FL 32055
CONTRACTOR BRUCE GOODSON PHONE 755.1783
LOCATION OF PROPERTY 90-W TO TURNER RD,TR, GO 1 MILE TO KENSINGTON,TR GO TO COBBLESTONE
TL, 2ND LOT ON R.

SUBDIVISION/LOT/BLOCK/PHASE/UNIT WINDSOR COURT 23 1

SIGNATURE

Mary Hamilton

INSTALLATION REQUIREMENTS

☐

Culvert size will be 18 inches in diameter with a total length of 32 feet, leaving 24 feet of driving surface. Both ends will be mitered 4 foot with a 4 : 1 slope and poured with a 4 inch thick reinforced concrete slab.

INSTALLATION NOTE: Turnouts will be required as follows:

- a) a majority of the current and existing driveway turnouts are paved, or;
- b) the driveway to be served will be paved or formed with concrete.

Turnouts shall be concrete or paved a minimum of 12 feet wide or the width of the concrete or paved driveway, whichever is greater. The width shall conform to the current and existing paved or concreted turnouts.

☐

Culvert installation shall conform to the approved site plan standards.

☐

Department of Transportation Permit installation approved standards.

☒

Other B.C.C. APPROVED WAIVER REQUEST FOR 18"X24' MITERED CULVERTS.

ALL PROPER SAFETY REQUIREMENTS SHOULD BE FOLLOWED
DURING THE INSTALLATION OF THE CULVERT.

135 NE Hernando Ave., Suite B-21
Lake City, FL 32055
Phone: 386-758-1008 Fax: 386-758-2160

Amount Paid 25.00



FAXED
8/9/05
CP

CLERK OF COURT
CLERK OF COURT

M/H OCCUPANCY

COLUMBIA COUNTY, FLORIDA

Department of Building and Zoning Inspection

This Certificate of Occupancy is issued to the below named permit holder for the building and premises at the below named location, and certifies that the work has been completed in accordance with the Columbia County Building Code.

Parcel Number 27-3S-16-02315-123

Building permit No. 000023295

Permit Holder BRUCE B. GOODSON

Owner of Building KGMJ

Location: 137 NW COBBLESTONE TERR, (WINDSOR CT, LOT 23)

Date: 08/09/2005

Harry Dickie

Building Inspector

POST IN A CONSPICUOUS PLACE
(Business Places Only)

