




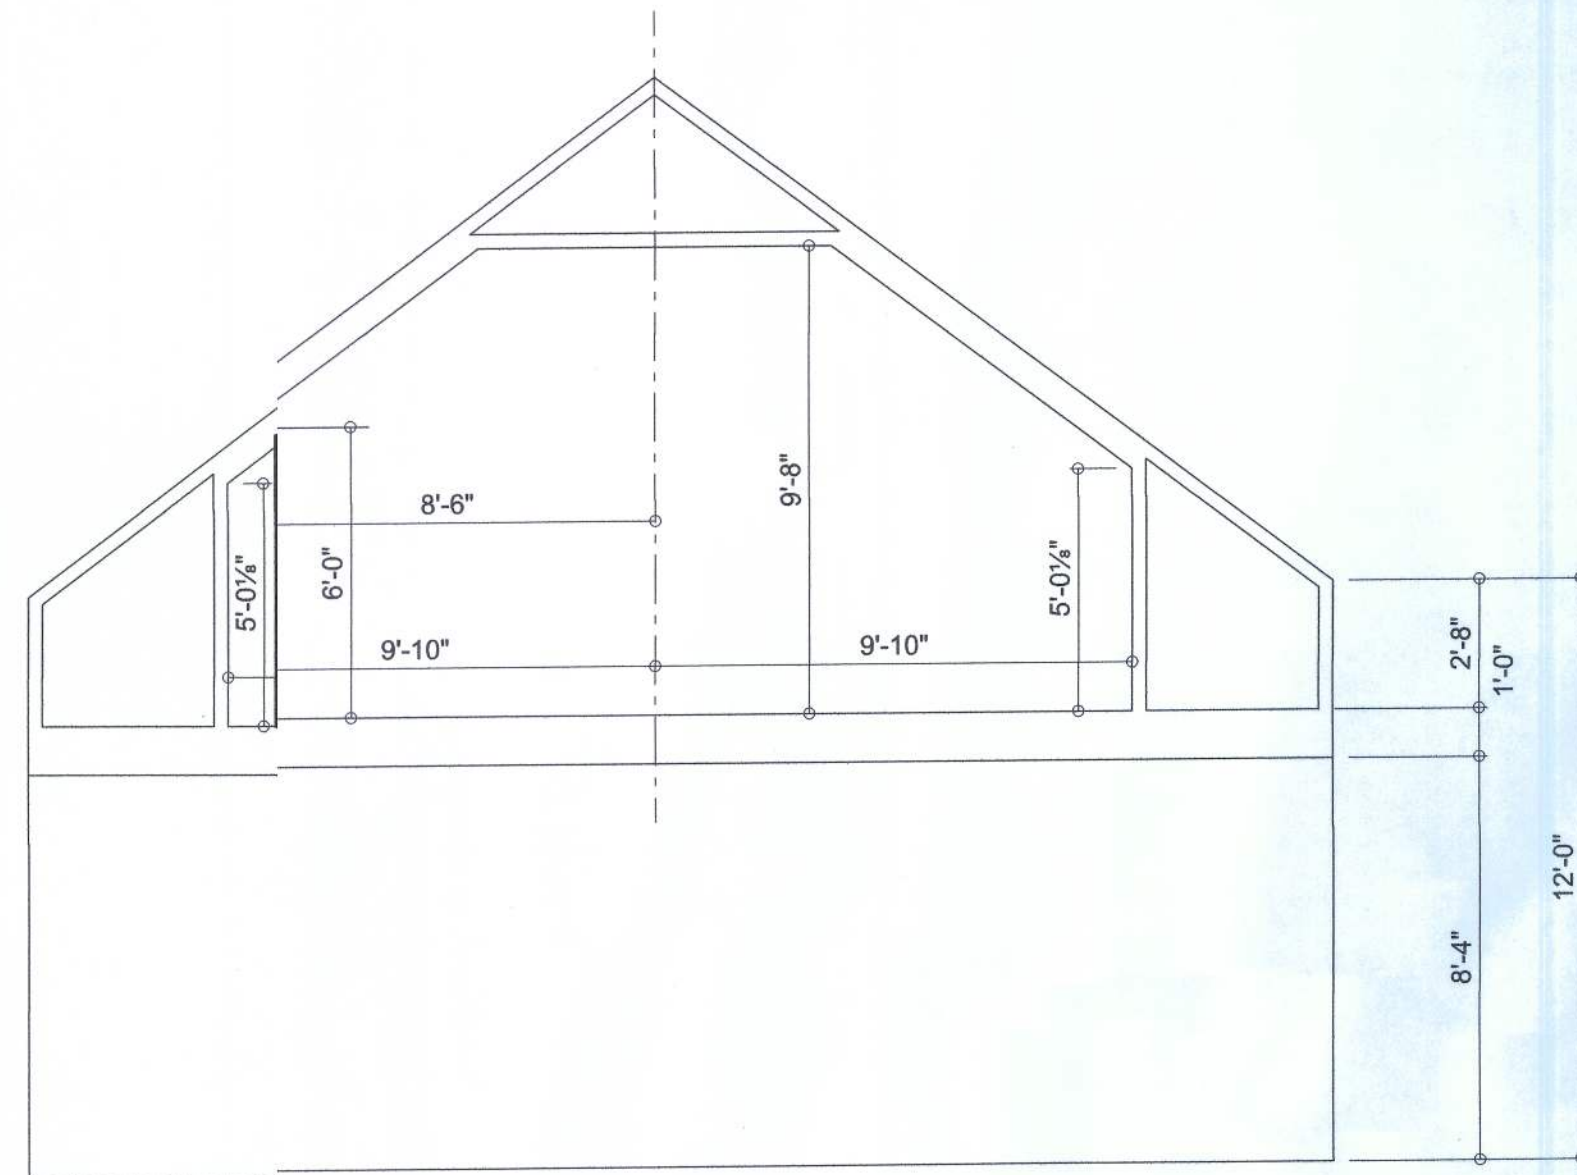

PROPOSED ATTIC TRUSS
SCALE: 1/4" = 1'-0"

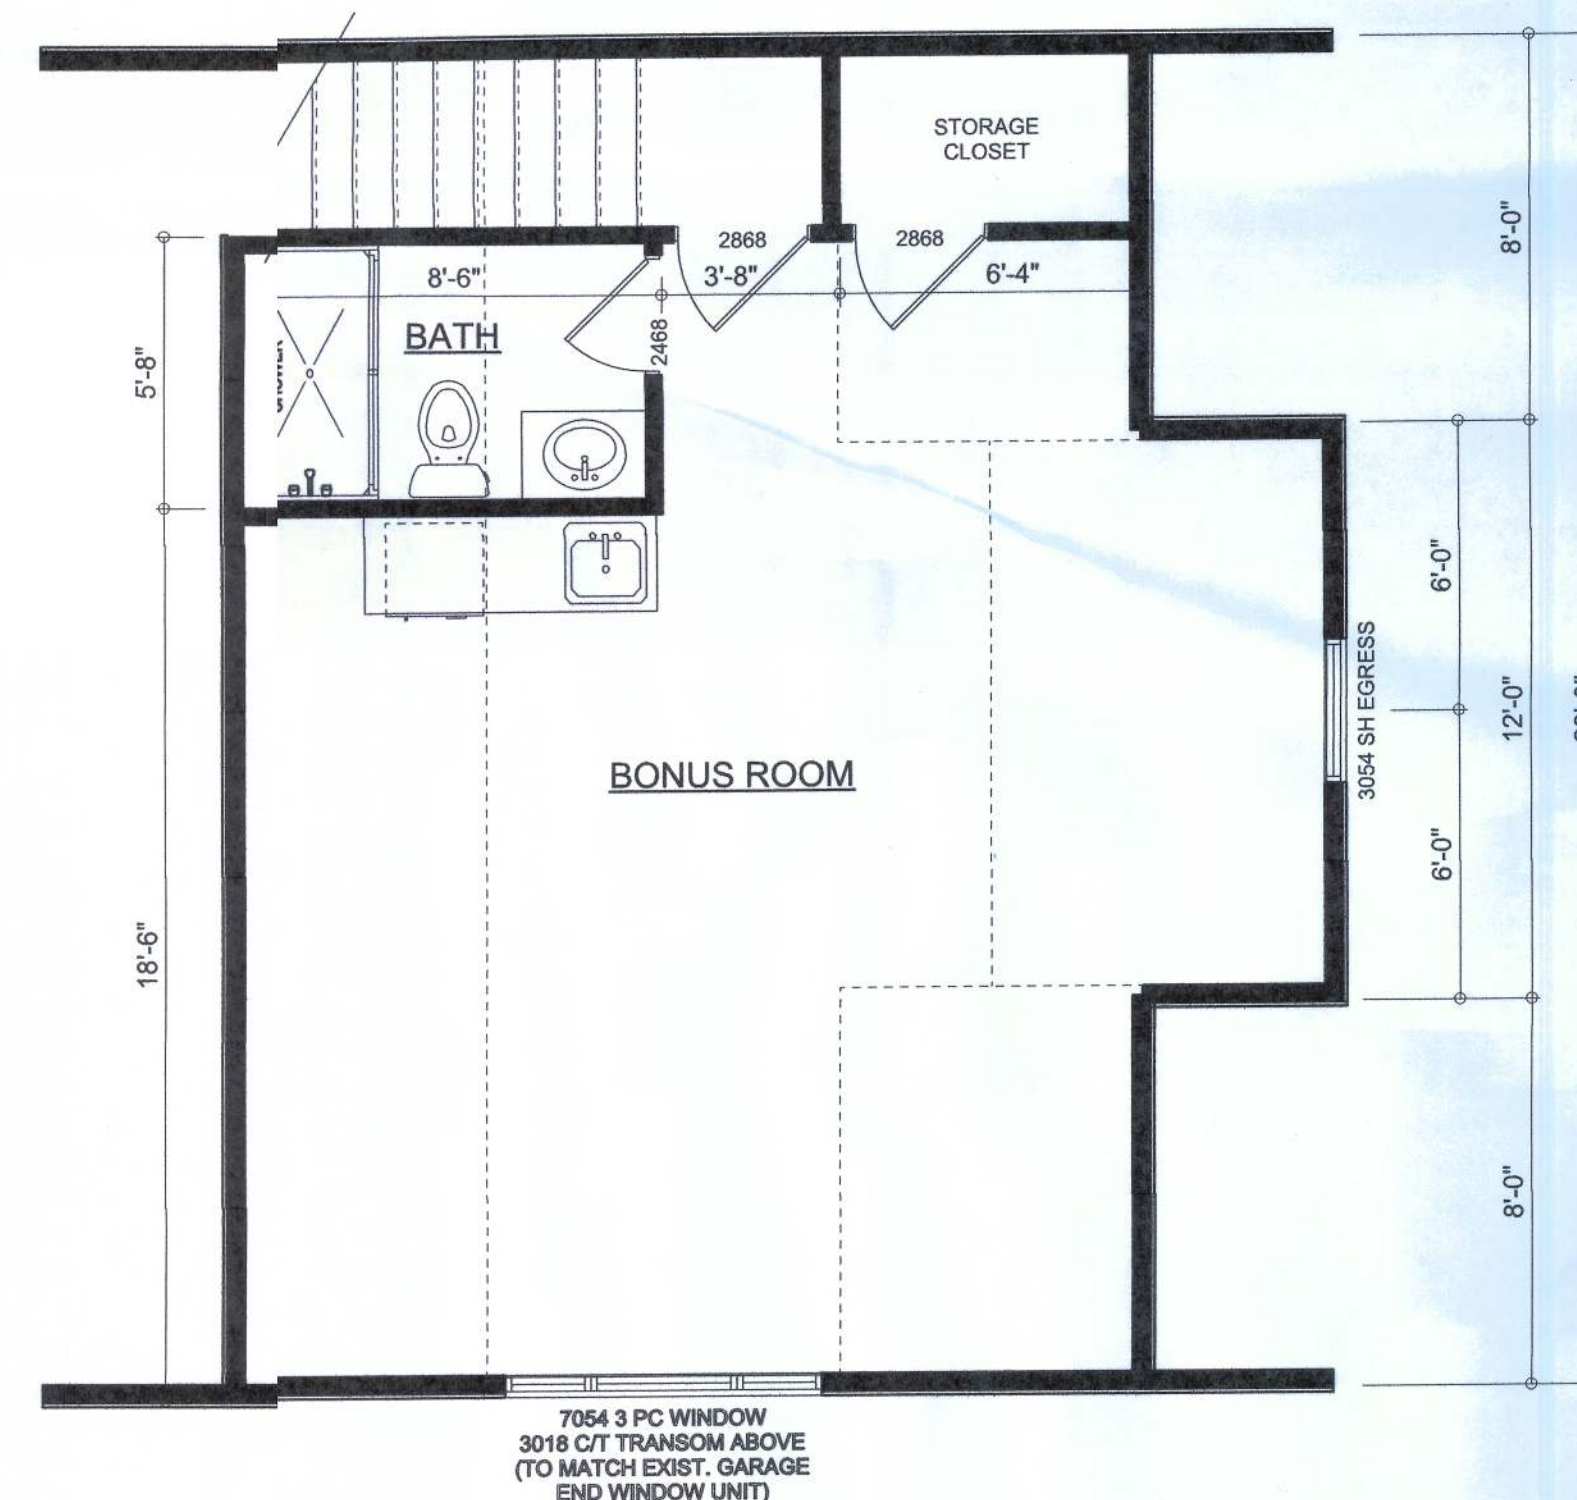

BONUS ROOM PLAN
SCALE: 1/4" = 1'-0"

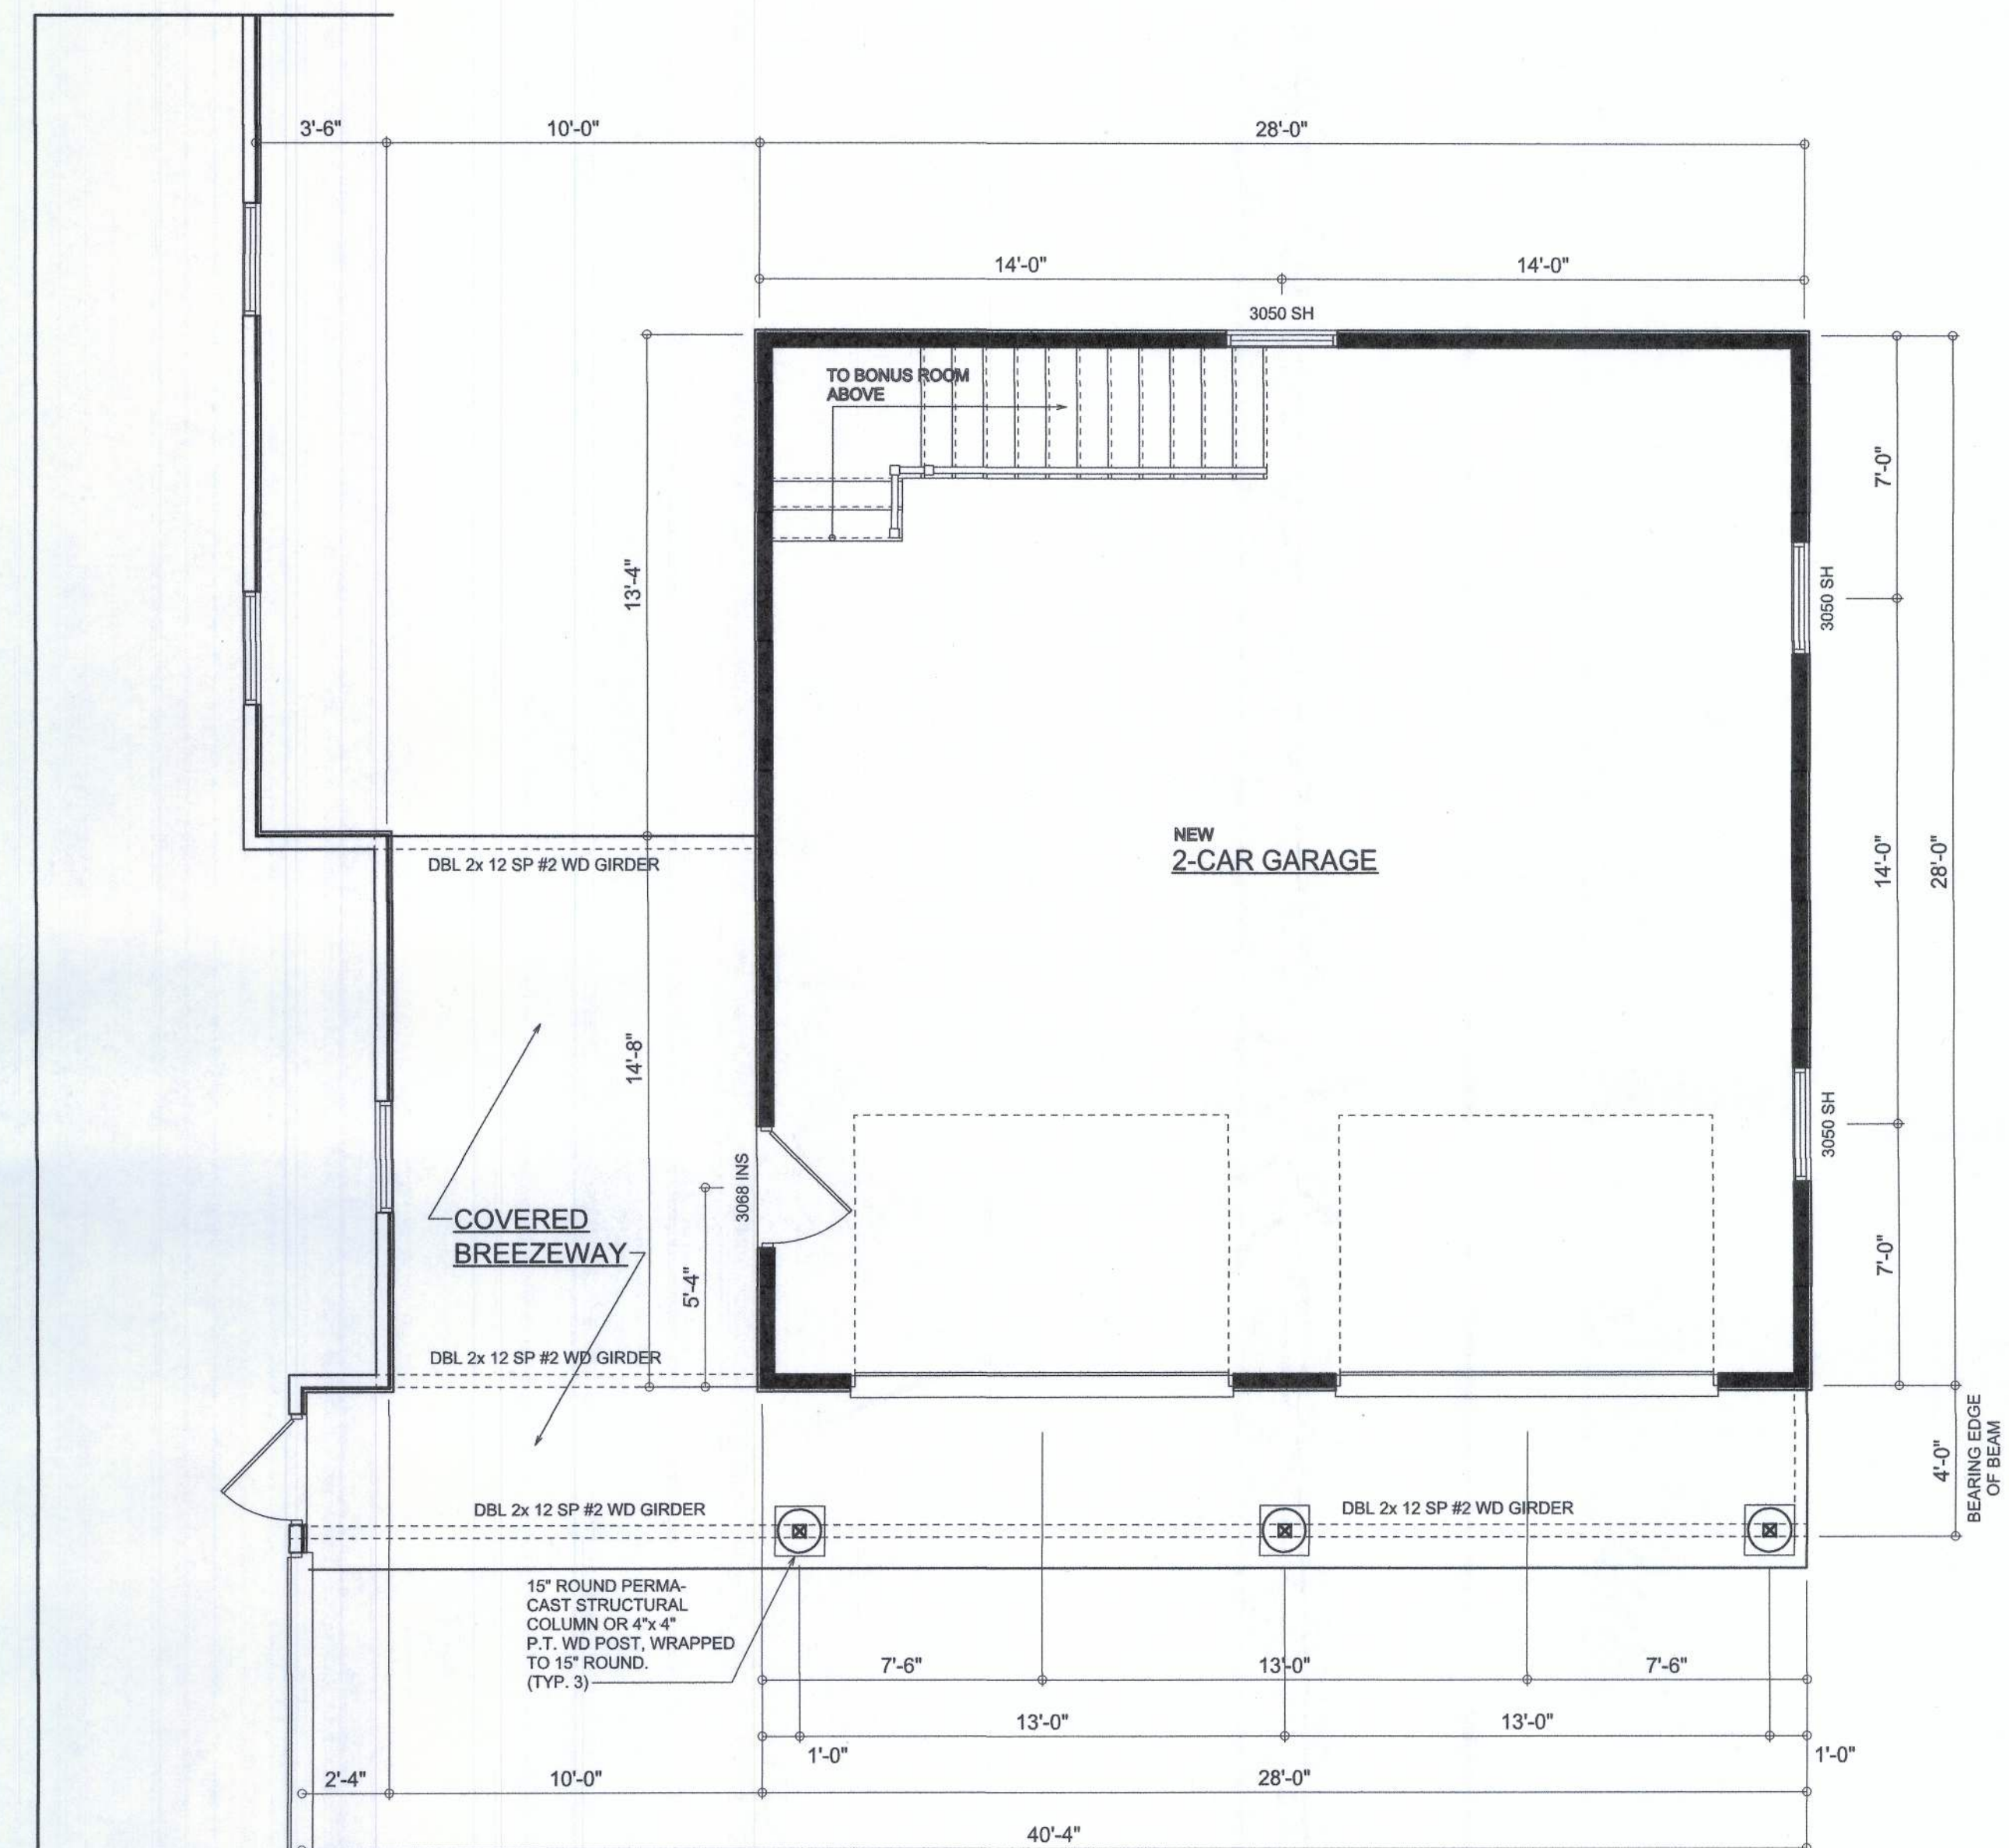

GARAGE ADDITION
SCALE: 1/4" = 1'-0"

WALL LEGEND

	EXISTING 2x 4 EXTERIOR WALL W/ STUCCO
	NEW 2x 4 EXTERIOR WALL W/ SIDING
	NEW 2x 4 INTERIOR WALL
	DBL 2x 10 SP #2 WD GIRDER

AREA SUMMARY

COVERED BREEZEWAY	301	S.F.
2-CAR GARAGE AREA	784	S.F.
BONUS ROOM AREA	563	S.F.
TOTAL AREA	1,648	S.F.

NOTE: ALL DRAWINGS NOT TO BE SCALED, WRITTEN DIMENSIONS TAKE PRECEDENCE OVER SCALED DIMENSIONS

REVISIONS

January 26, 2011

SOFTPLAN
ARCHITECTURAL DESIGN SOFTWARE


ADDITION PLANS
SCALE: 1/4" = 1'-0"

PROPOSED GARAGE ADDITION FOR:

ANDREW & SARAH SCHNEIDER

PROJECT ADDRESS: LOT 19, WESTER WOODS S/D, COLUMBIA COUNTY, FL 32024

©WILLIAM MYERS
DESIGN INC.
P.O. BOX 1513
LAKE CITY, FL 32056
(386) 758-8406
will@willmyers.net

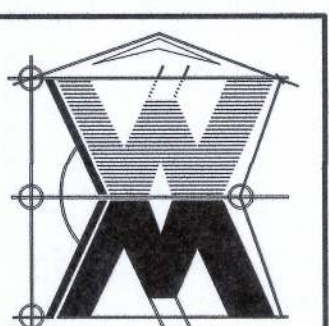

JOB NUMBER
110106

SHEET NUMBER

A.2

OF 3 SHEETS

Wm C Myers