


Typ: I had to help
 Bill: NOT Real Good BUT It will work
 STATE OF FLORIDA
 DEPARTMENT OF HEALTH
 11-0230-N
 LOCATION FOR ONSITE SEWAGE DISPOSAL SYSTEM CONSTRUCTION PERMIT
 Permit Application Number _____
 SITE PLAN
 PART II - SITE PLAN -
 vacant
 one inch = 100 Feet
 Each block = 10 Feet
 1/4" represents 5 feet and 1 inch = 50 feet

- S.W. Packard Street - - - -

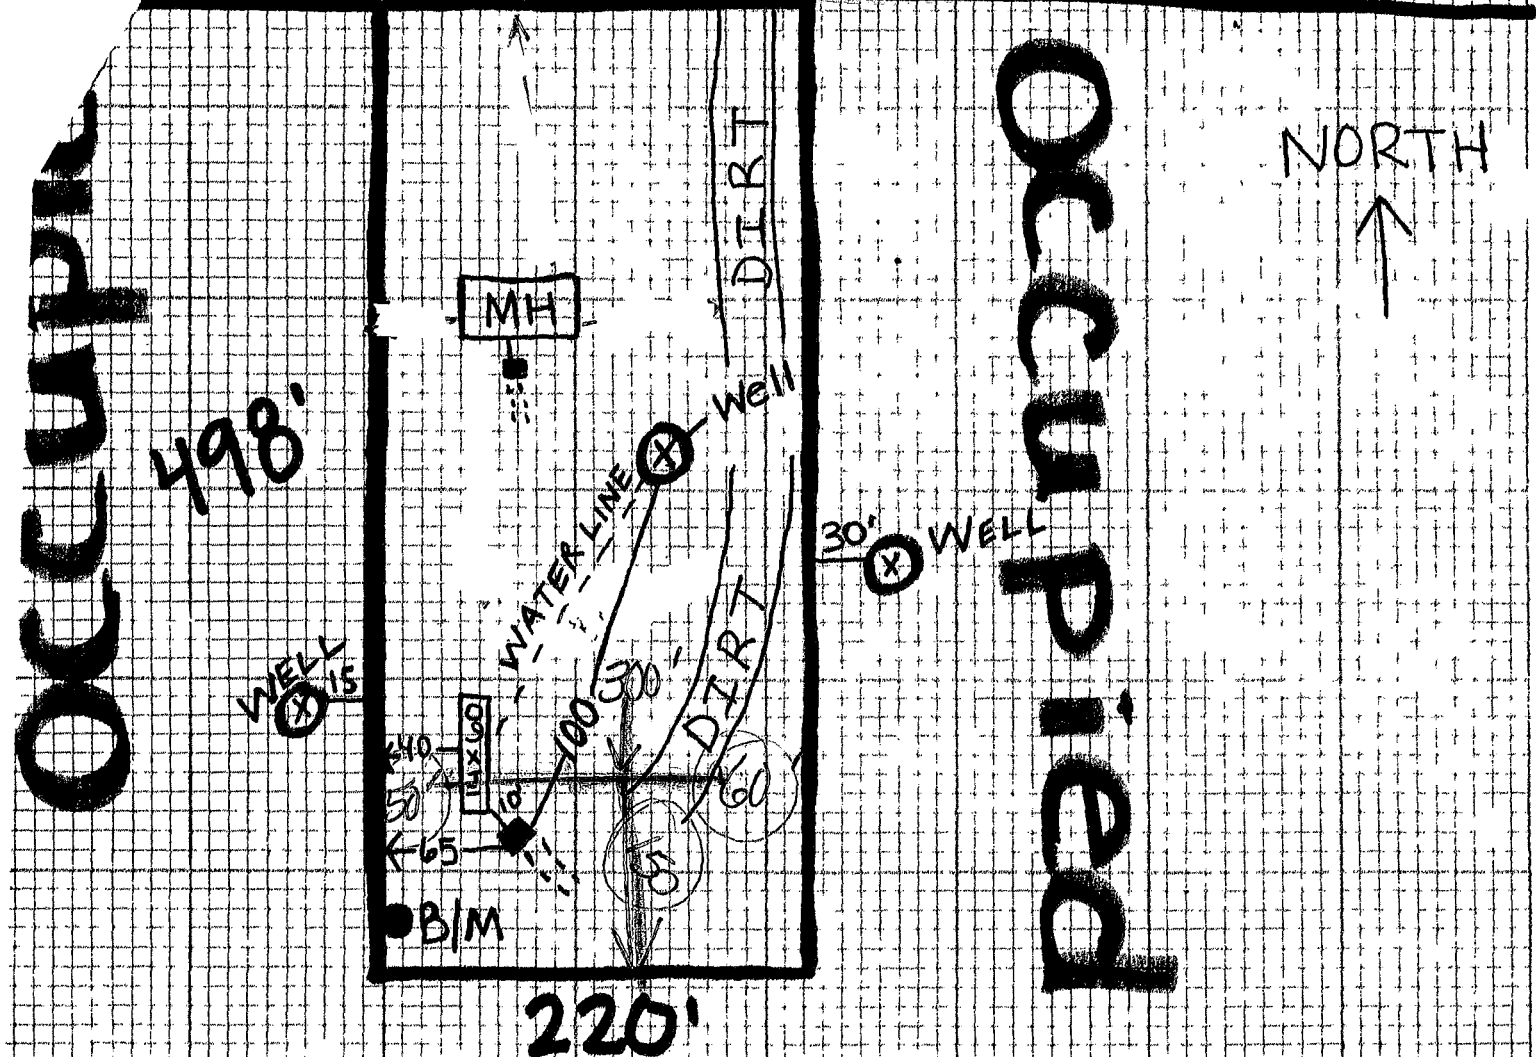

Notes: _____
 528 SW Packard St.
 Lake City, FL 32025

Site Plan submitted by: RC Ford
 Plan Approved X
 By Sally Ford Env. Health Director
 Signature _____
 Not Approved _____
 Title master
 Date 5-10-11
 County Health Department

ALL CHANGES MUST BE APPROVED BY THE COUNTY HEALTH DEPARTMENT