



STATE OF FLORIDA
DEPARTMENT OF HEALTH
ON-SITE SEWAGE TREATMENT AND DISPOSAL
SYSTEM
APPLICATION FOR CONSTRUCTION PERMIT

PERMIT NO: 22-0228
DATE PAID: 3/18/22
FEE PAID: 318.86
RECEIPT #: 1811649

APPLICATION FOR:

☒ New System ☐ Existing System ☐ Holding Tank ☐ Innovative
☐ Repair ☐ Abandonment ☐ Temporary ☐

APPLICANT:

Lei Ann Collins

AGENT: Jeff Hardee

TELEPHONE: 352-949-0592

MAILING ADDRESS: 6450 NW 72 Ln Chiefland FL 32626

TO BE COMPLETED BY APPLICANT OR APPLICANT'S AUTHORIZED AGENT. SYSTEMS MUST BE CONSTRUCTED BY A PERSON LICENSED PURSUANT TO 489.105(3) (m) OR 489.552, FLORIDA STATUTES. IT IS THE APPLICANT'S RESPONSIBILITY TO PROVIDE DOCUMENTATION OF THE DATE THE LOT WAS CREATED OR PLATTED (MM/DD/YY) IF REQUESTING CONSIDERATION OF STATUTORY GRANDFATHER PROVISIONS.

PROPERTY INFORMATION

LOT: 27 BLOCK: - SUBDIVISION: Hills of Ft White PLATTED: -

PROPERTY ID #: 30-68-04002-027 ZONING: - I/M OR EQUIVALENT: ☒ [No]

PROPERTY SIZE: 10.10 ACRES WATER SUPPLY: ☒ PRIVATE PUBLIC ☐ ☐ ≤2000GPD ☐ >2000GPD

IS SEWER AVAILABLE AS PER 381.0065, FS? ☒ [No] DISTANCE TO SEWER: NA FT

PROPERTY ADDRESS: 394 SW Powder Ct

DIRECTIONS TO PROPERTY: 475 T/R 27 N T/L out

Utah N/L SW Roberts Ave T/L SW Powder Ct
T/R SW Powder Ct

BUILDING INFORMATION

☒ RESIDENTIAL

☐ COMMERCIAL

Unit No	Type of Establishment	No. of Bedrooms	Building Area Sqft	Commercial/Institutional System Design Table 1, Chapter 64E-6, FAC
1	<u>mobile Home</u>	<u>3</u>	<u>1568</u>	
2				
3				
4				

☐ Floor/Equipment Drains ☐ Other (Specify) 3-18-22

SIGNATURE: Jeff Hardee

DATE: 2-9-22


STATE OF FLORIDA
DEPARTMENT OF HEALTH
APPLICATION FOR CONSTRUCTION PERMIT

Permit Application Number

22-0228

1" = 50'

PART II - SITEPLAN

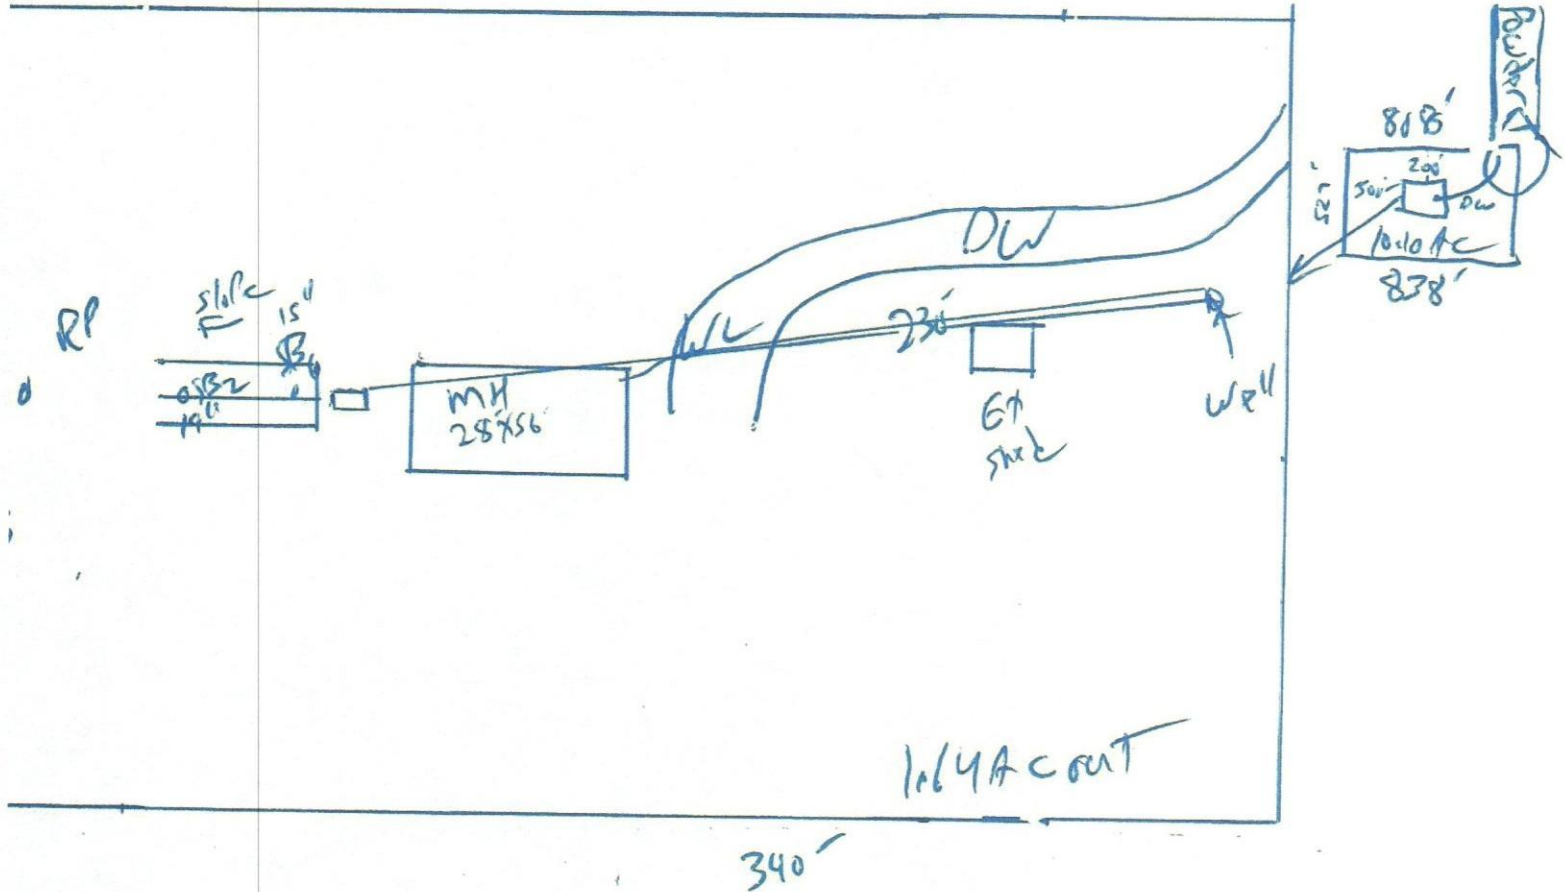

Notes:

275' to Port of Lantana

Site Plan submitted by:

Plan Approved ☒

Not Approved ☐

Date 3/24/22

By

ES2 Columbia

County Health Department

ALL CHANGES MUST BE APPROVED BY THE COUNTY HEALTH DEPARTMENT