


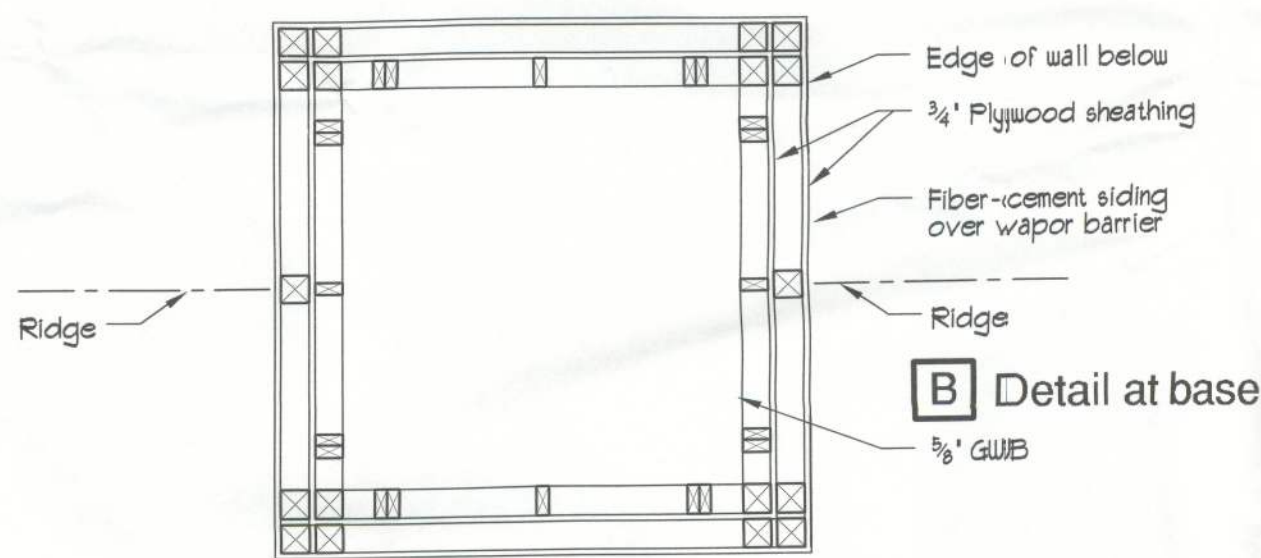
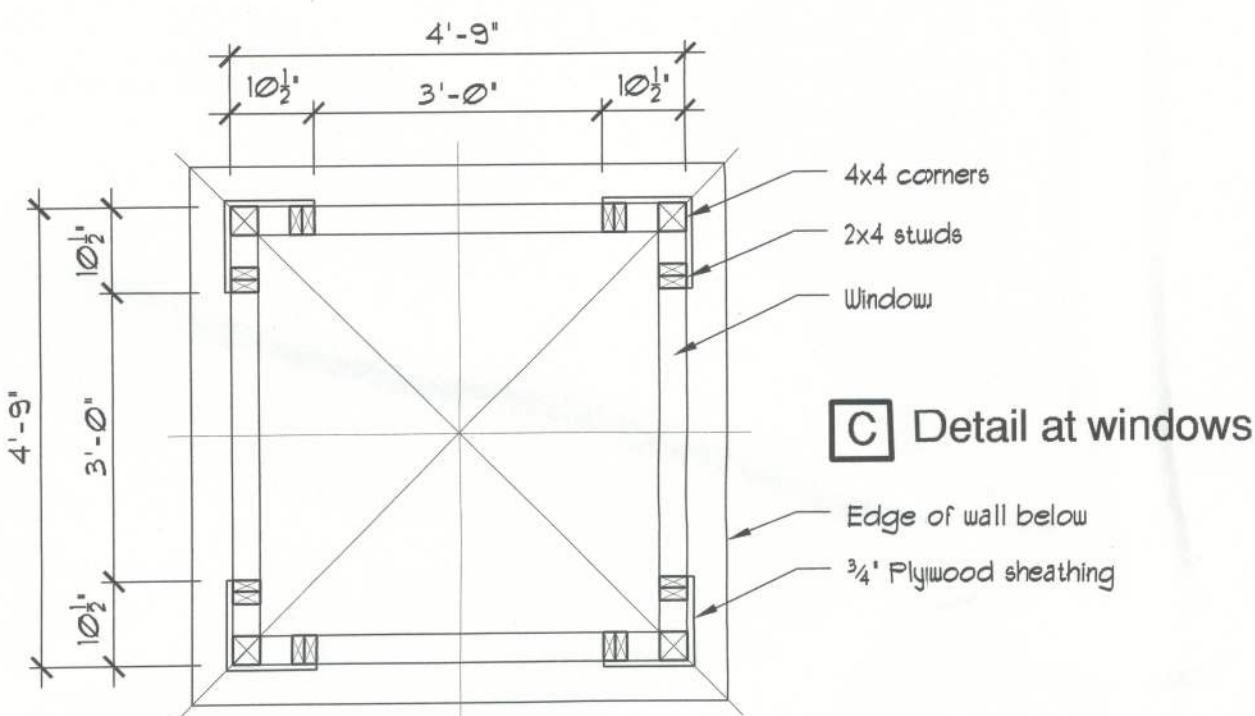


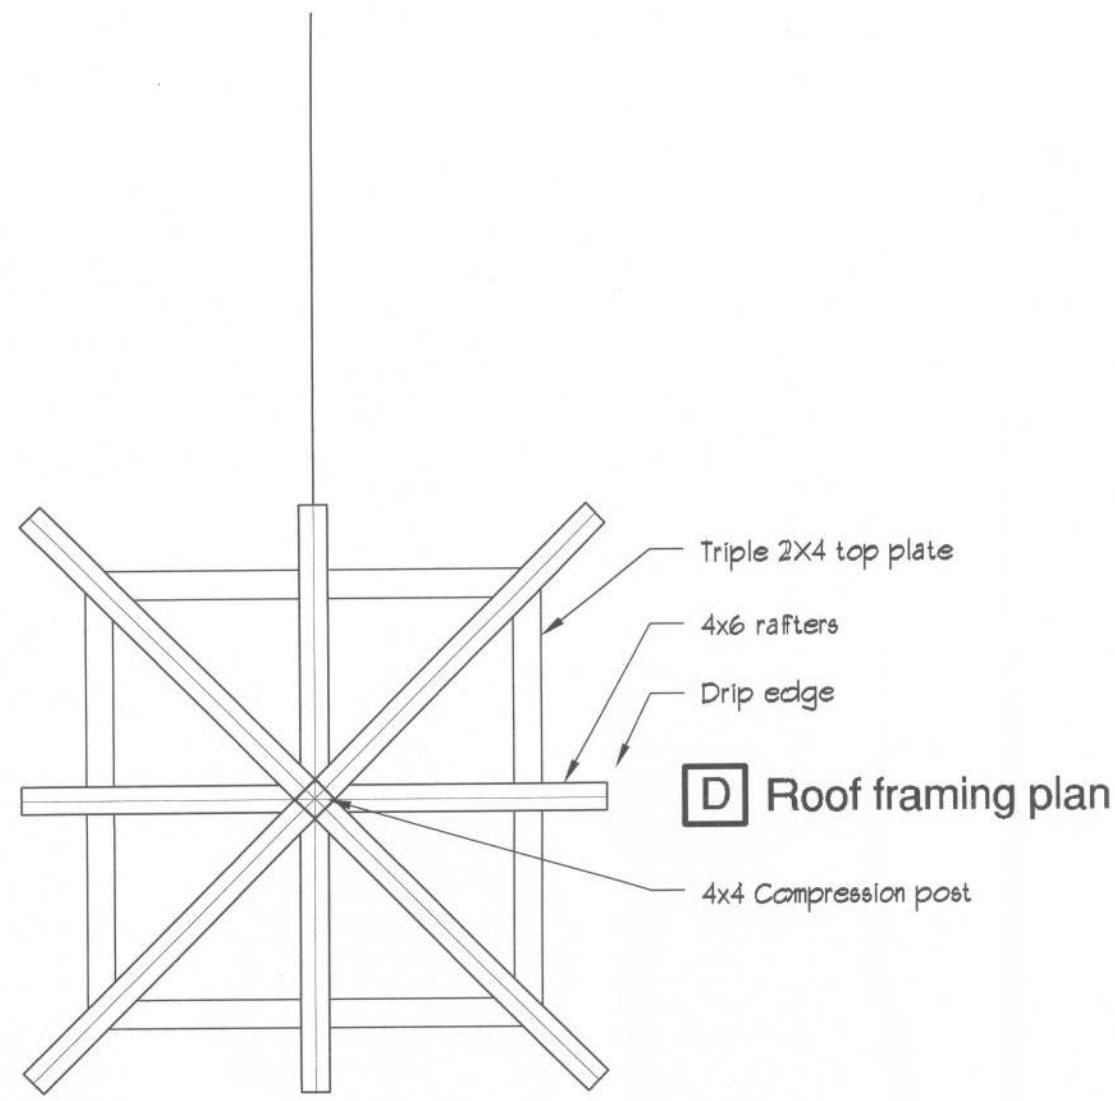


A Detail at attic

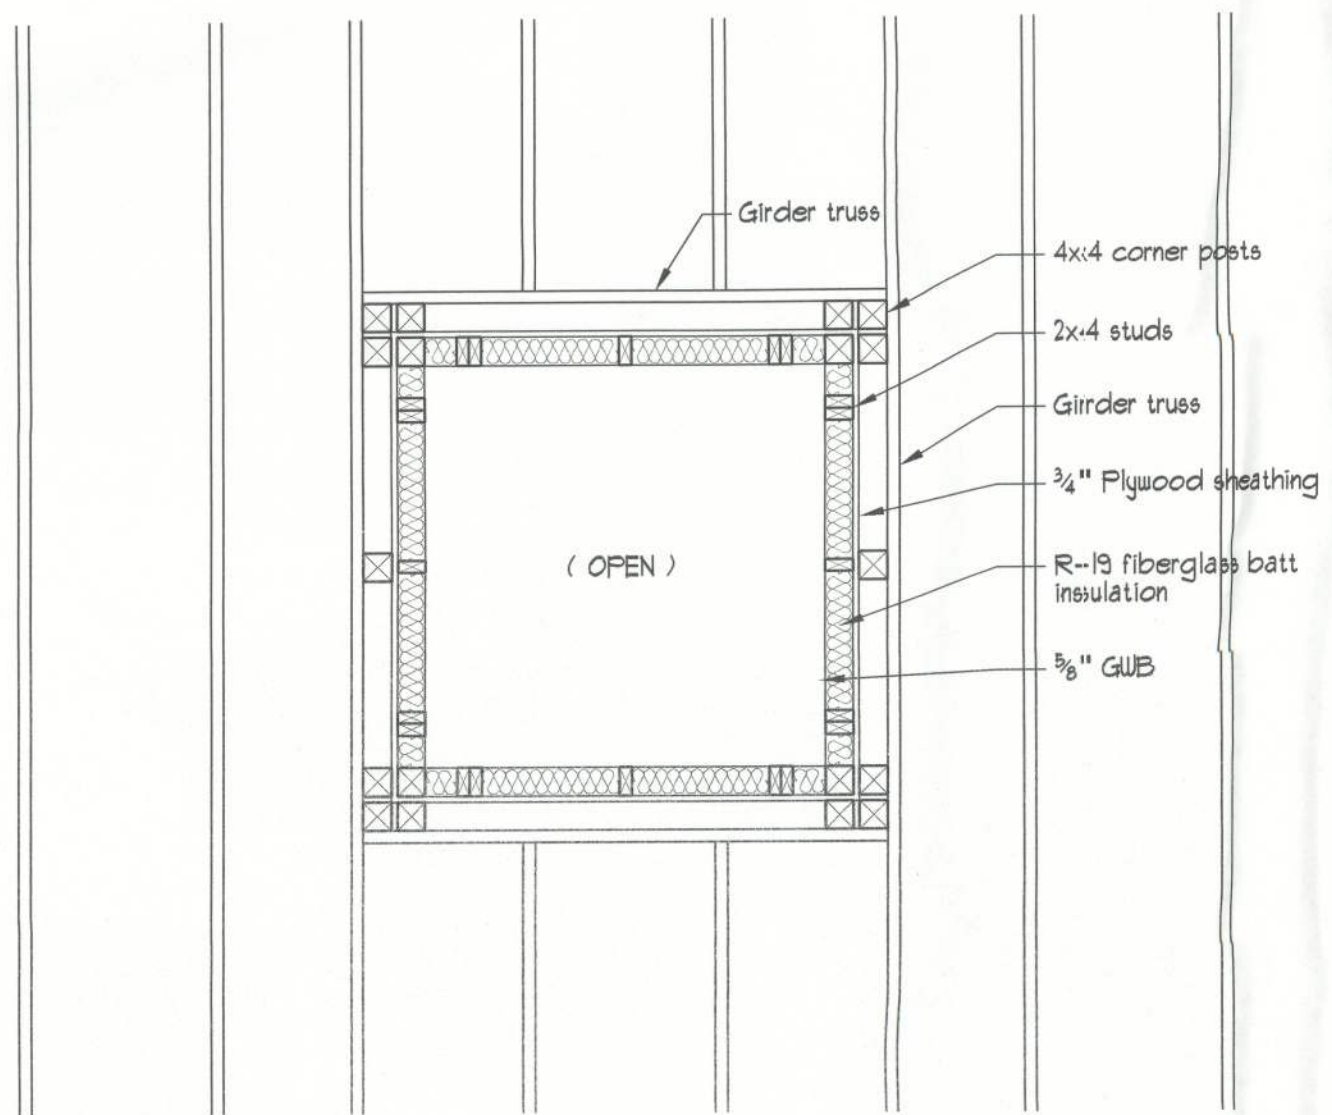


5 CUPOLA DETAILS
A 400 scale: 1/2" = 1'-0"

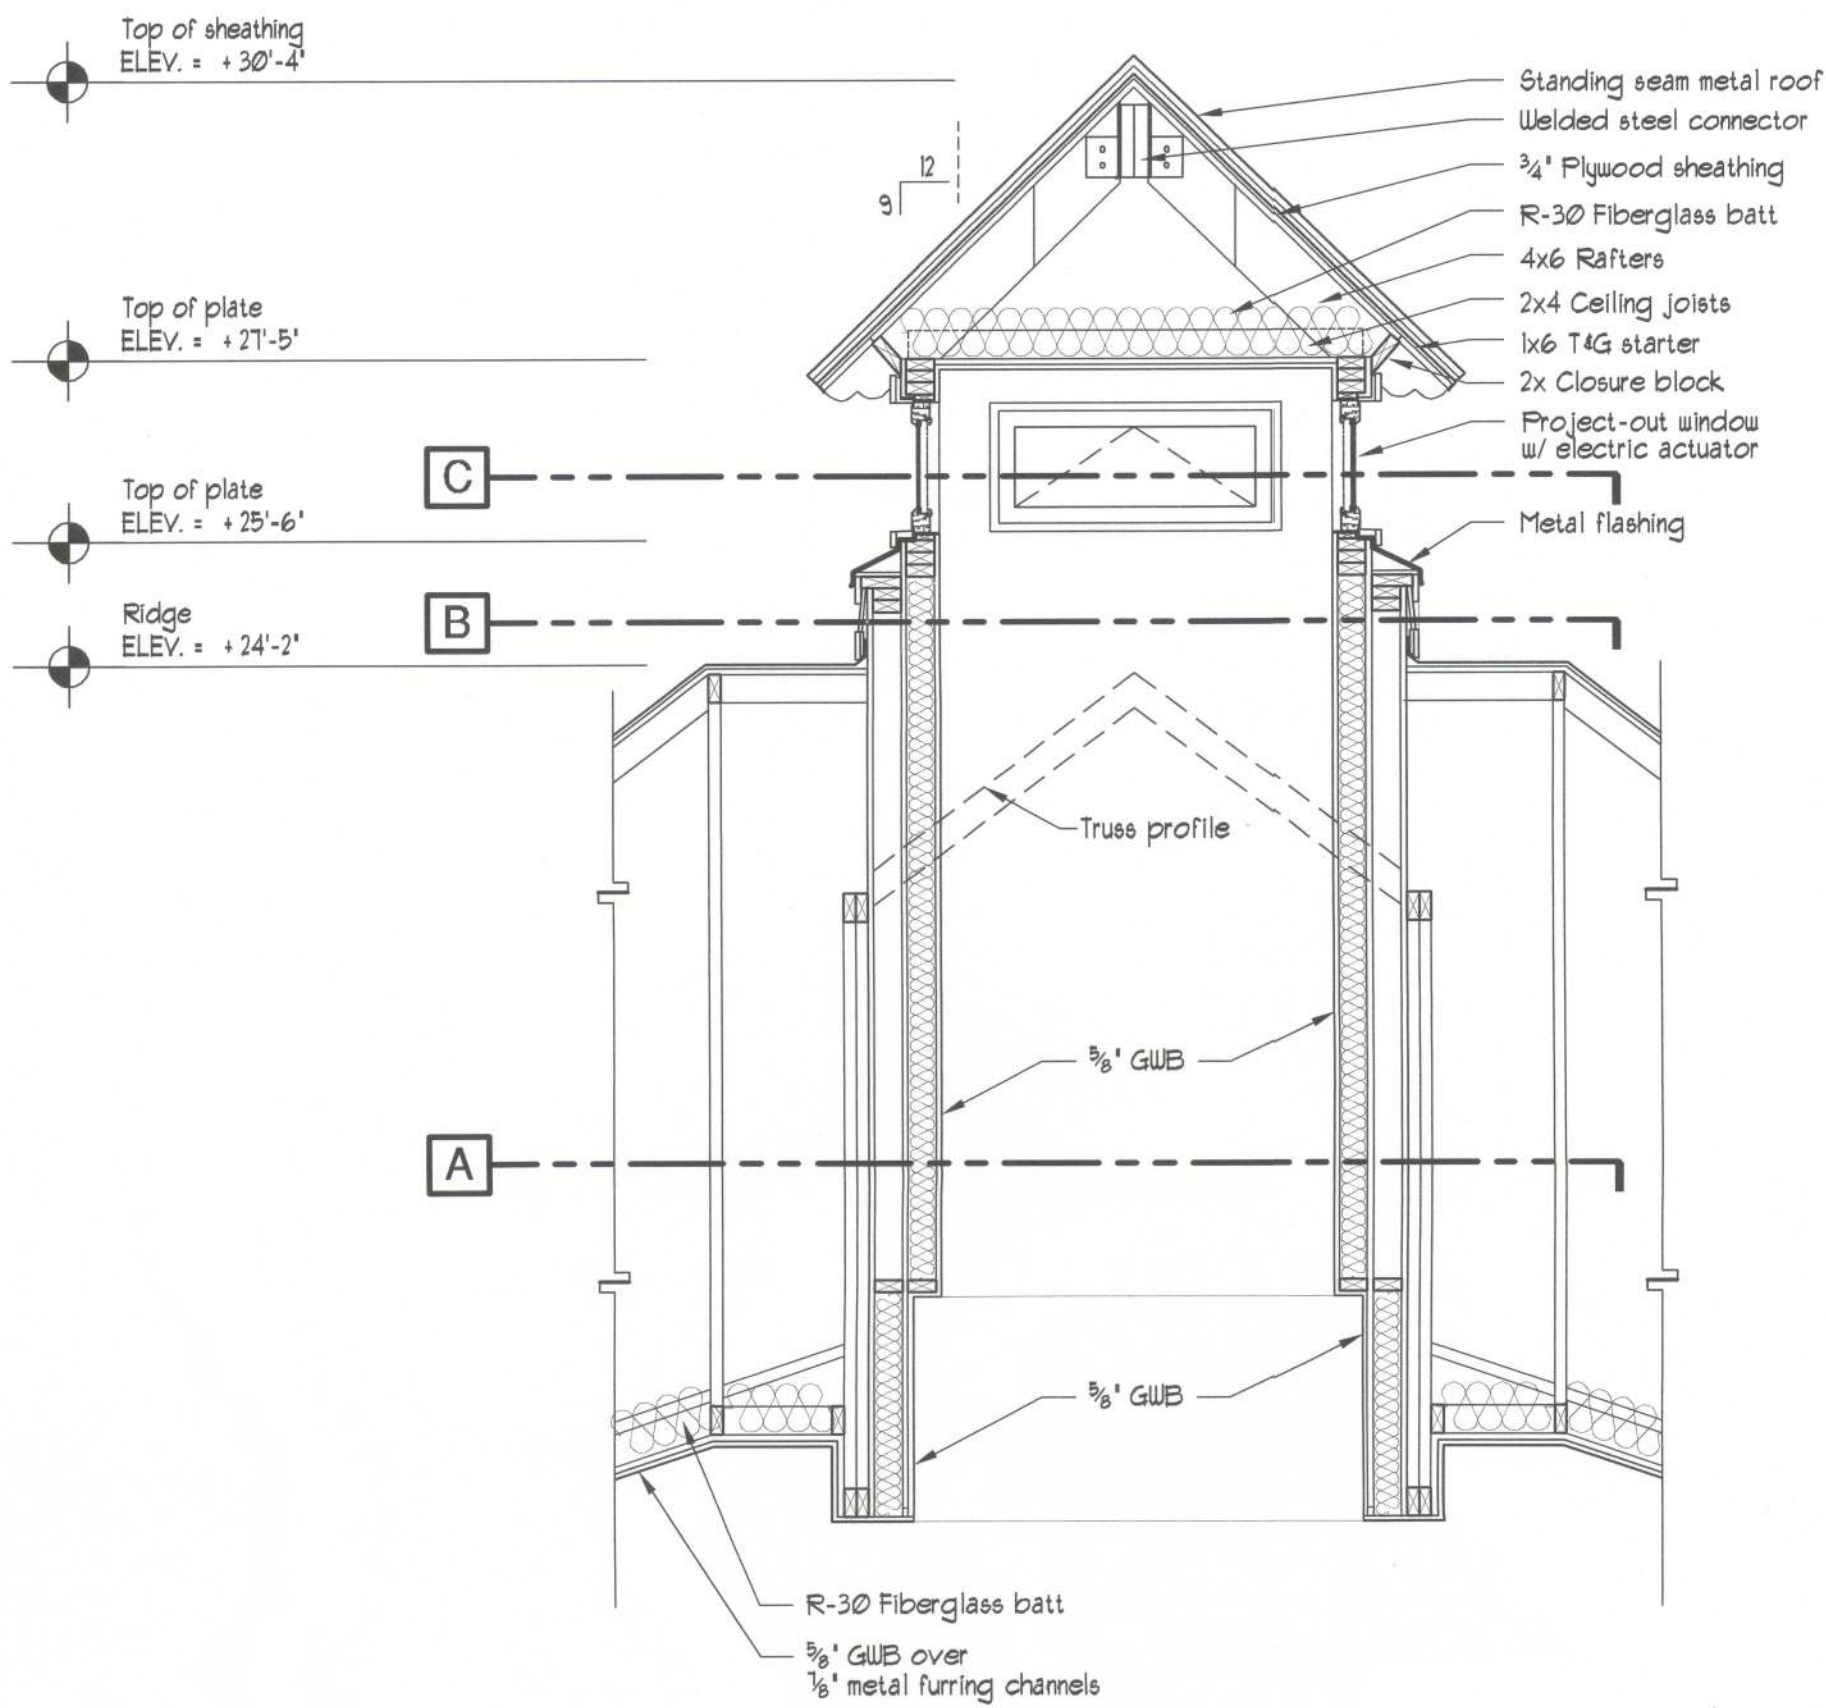


4 CUPOLA SECTION
A 400 scale: 1/2" = 1'-0"

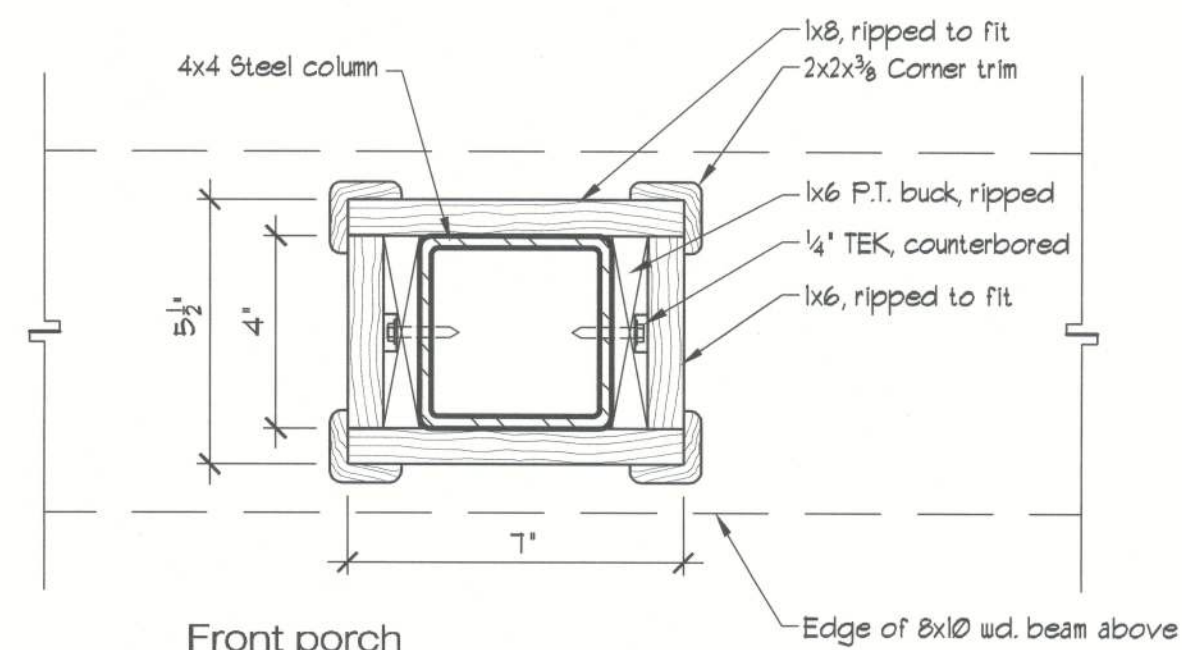


Front porch
1 COLUMN DETAIL
A 400 scale: 3" = 1'-0"

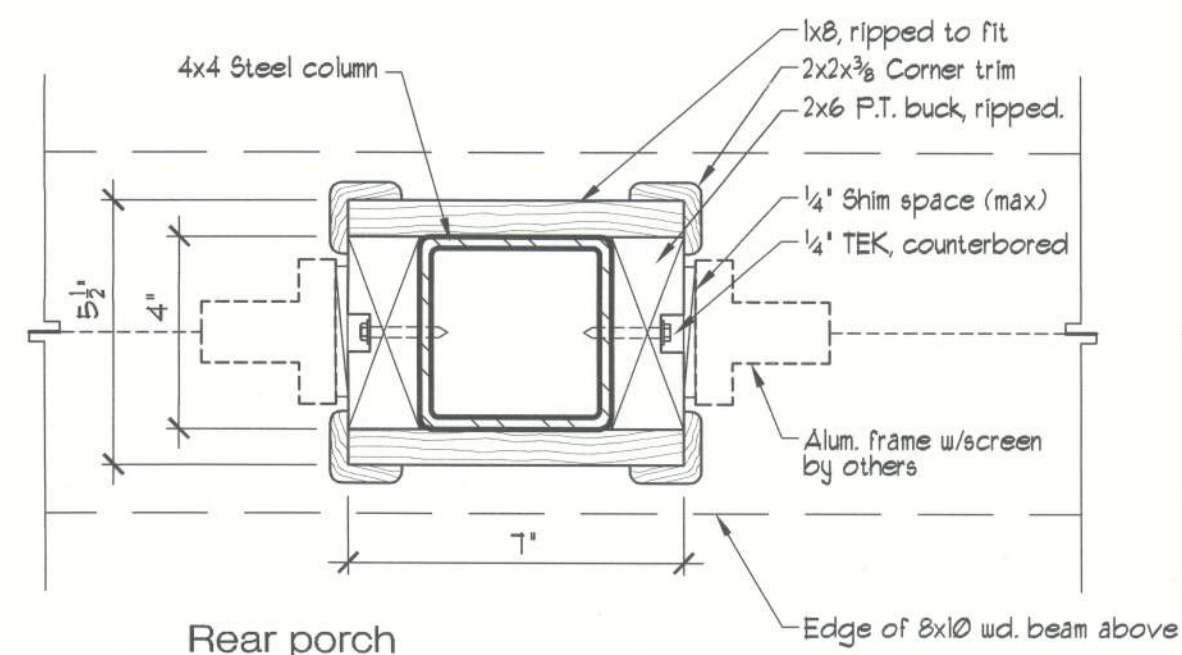


Rear porch
2 COLUMN DETAILS
A 400 scale: 3" = 1'-0"

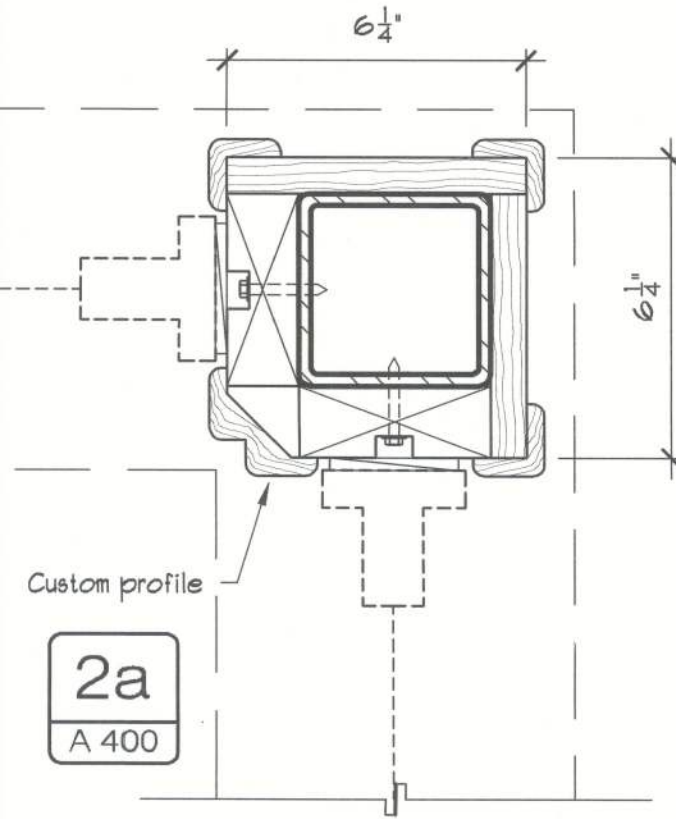

2a
A 400

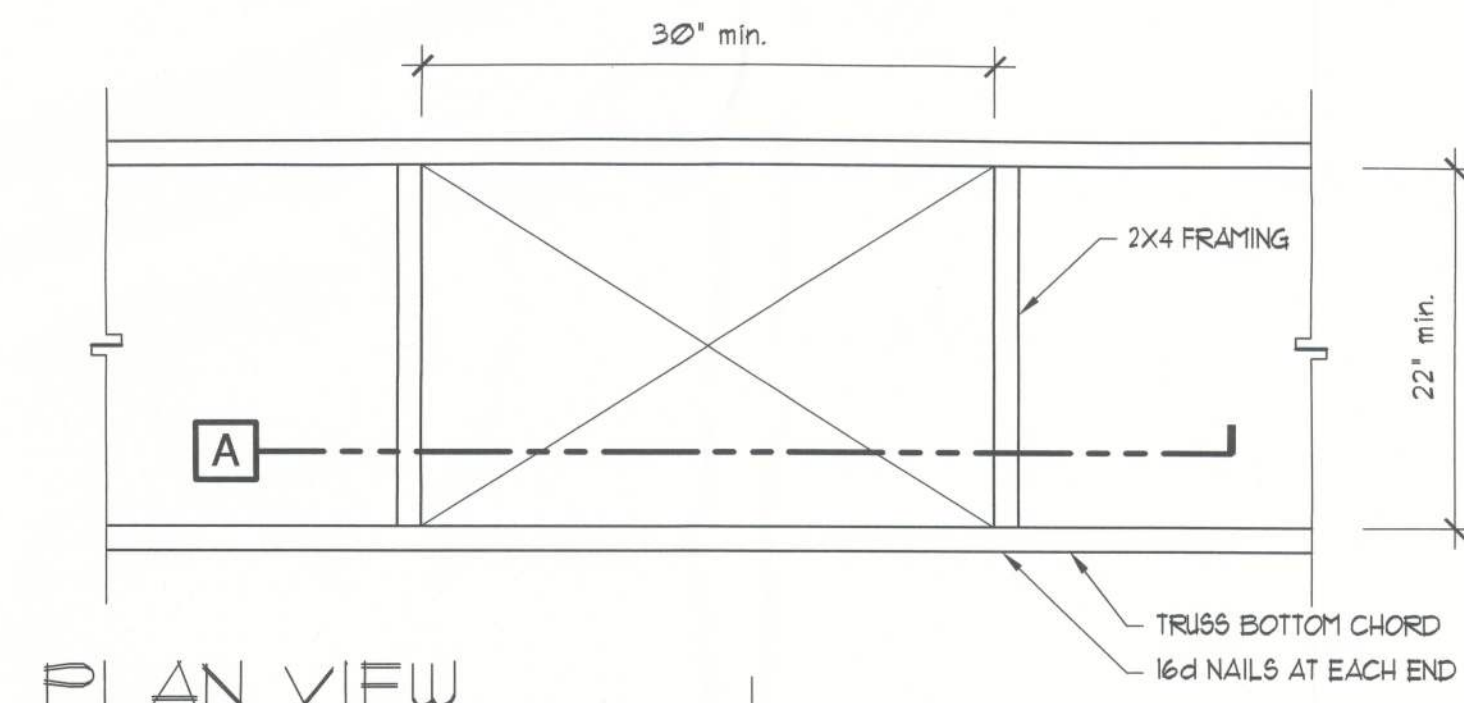

PLAN VIEW

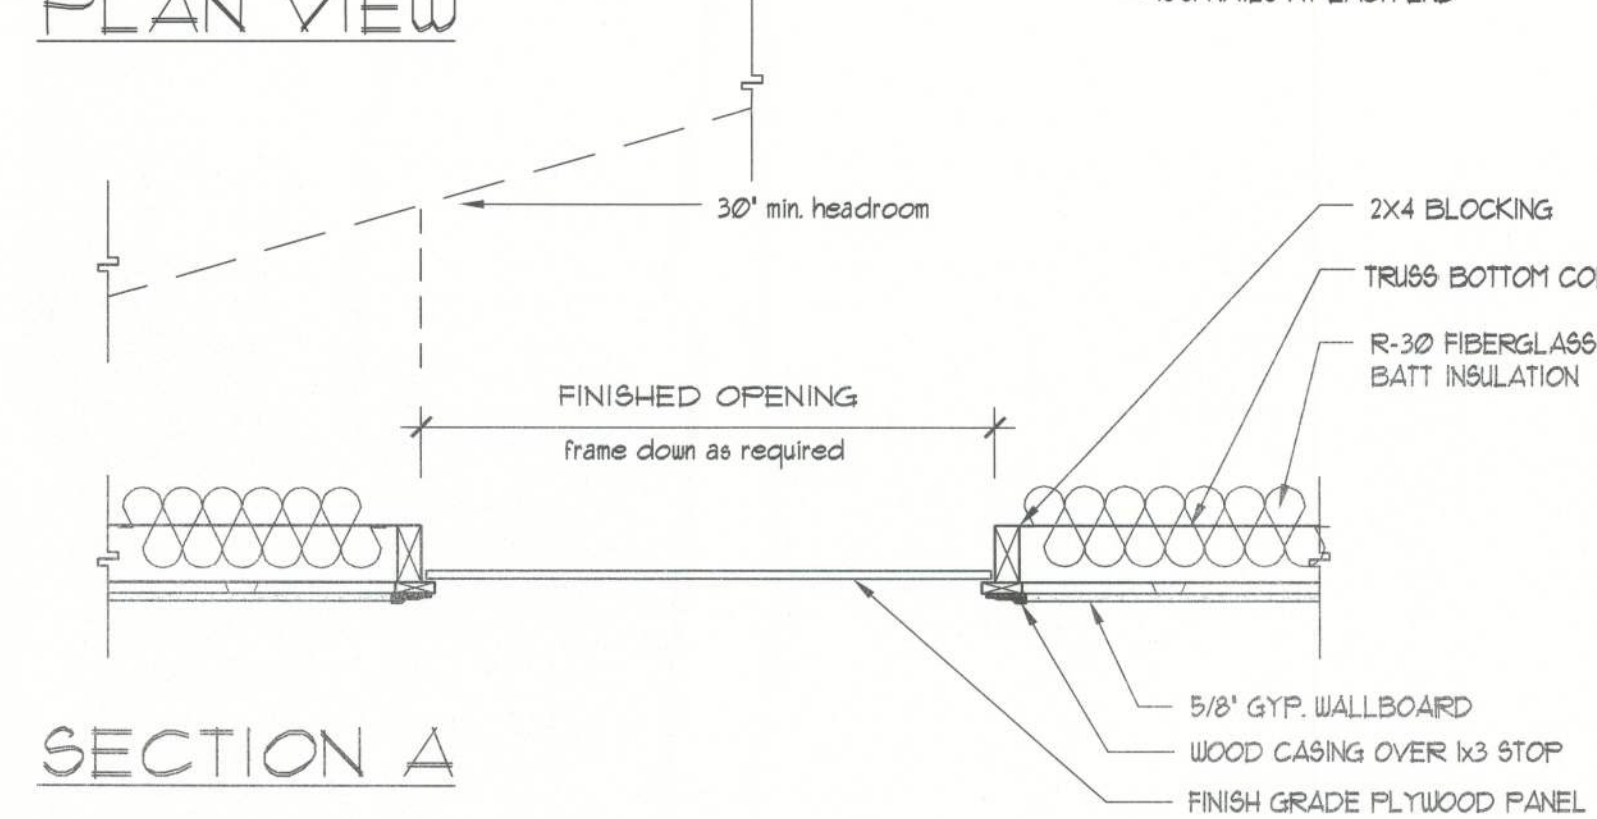

SECTION A

per FBC R807.1
3 SCUTTLE DETAIL
A 400 scale: 3/4" = 1'-0"

John R.F. Porfiri
12-27-11