



EXISTING LEFT ELEVATION

3/16" SCALE



EXISTING REAR ELEVATION

3/16" SCALE


NOTE:
THESE NOTES ARE AN OVERVIEW OF SCOPE OF WORK.
ALL NOTED AND ANY ADDITIONAL WORK TO BE COMPLETED
AS REQUIRED BY CODE TO CONVERT EXISTING AREA TO
NEW FLOOR PLAN

- 1 REMOVE EXISTING WINDOW AND
MODIFY OPENING TO EXCEPT
DOOR PER NEW FLOOR PLAN
- 2 REMOVE EXISTING WINDOW AND
MODIFY OPENING TO ENTRY
TO NEW ADDITION PER
NEW FLOOR PLAN
- 3 REMOVE WALLS AND
REFRAME FOR CLOSET
AND DRESSING AREA
PER NEW FLOOR PLAN
- 4 REMOVE EXISTING DOORS
AND CLOSE UP WALL
PER NEW FLOOR PLAN
- 5 REMOVE CLAW FOOT TUB
AND PREPARE AREA FOR
VANITY PER NEW FLOOR PLAN
NOTE:
TUB WILL BE RELOCATED
TO NEW MASTER SUITE 1/2
- 6 AIR CONDITIONER UNITS
TO BE RELOCATED

EXTREME CAUTION IS TO BE USED IN
REMOVAL OF ANY EXISTING WALLS
AND TEMPORARY SUPPORTS MUST
BE CONSTRUCTED BEFORE REMOVAL

NOTE: ALL DIMENSIONS MUST BE FIELD VERIFIED
AND ADJUSTED AS REQUIRED

NOTE:
ALL MATERIALS USED IN
REMODELED AREA AND
NEW ADDITION ARE TO BE
THE SAME PRODUCTS AS
USED IN EXISTING HOME

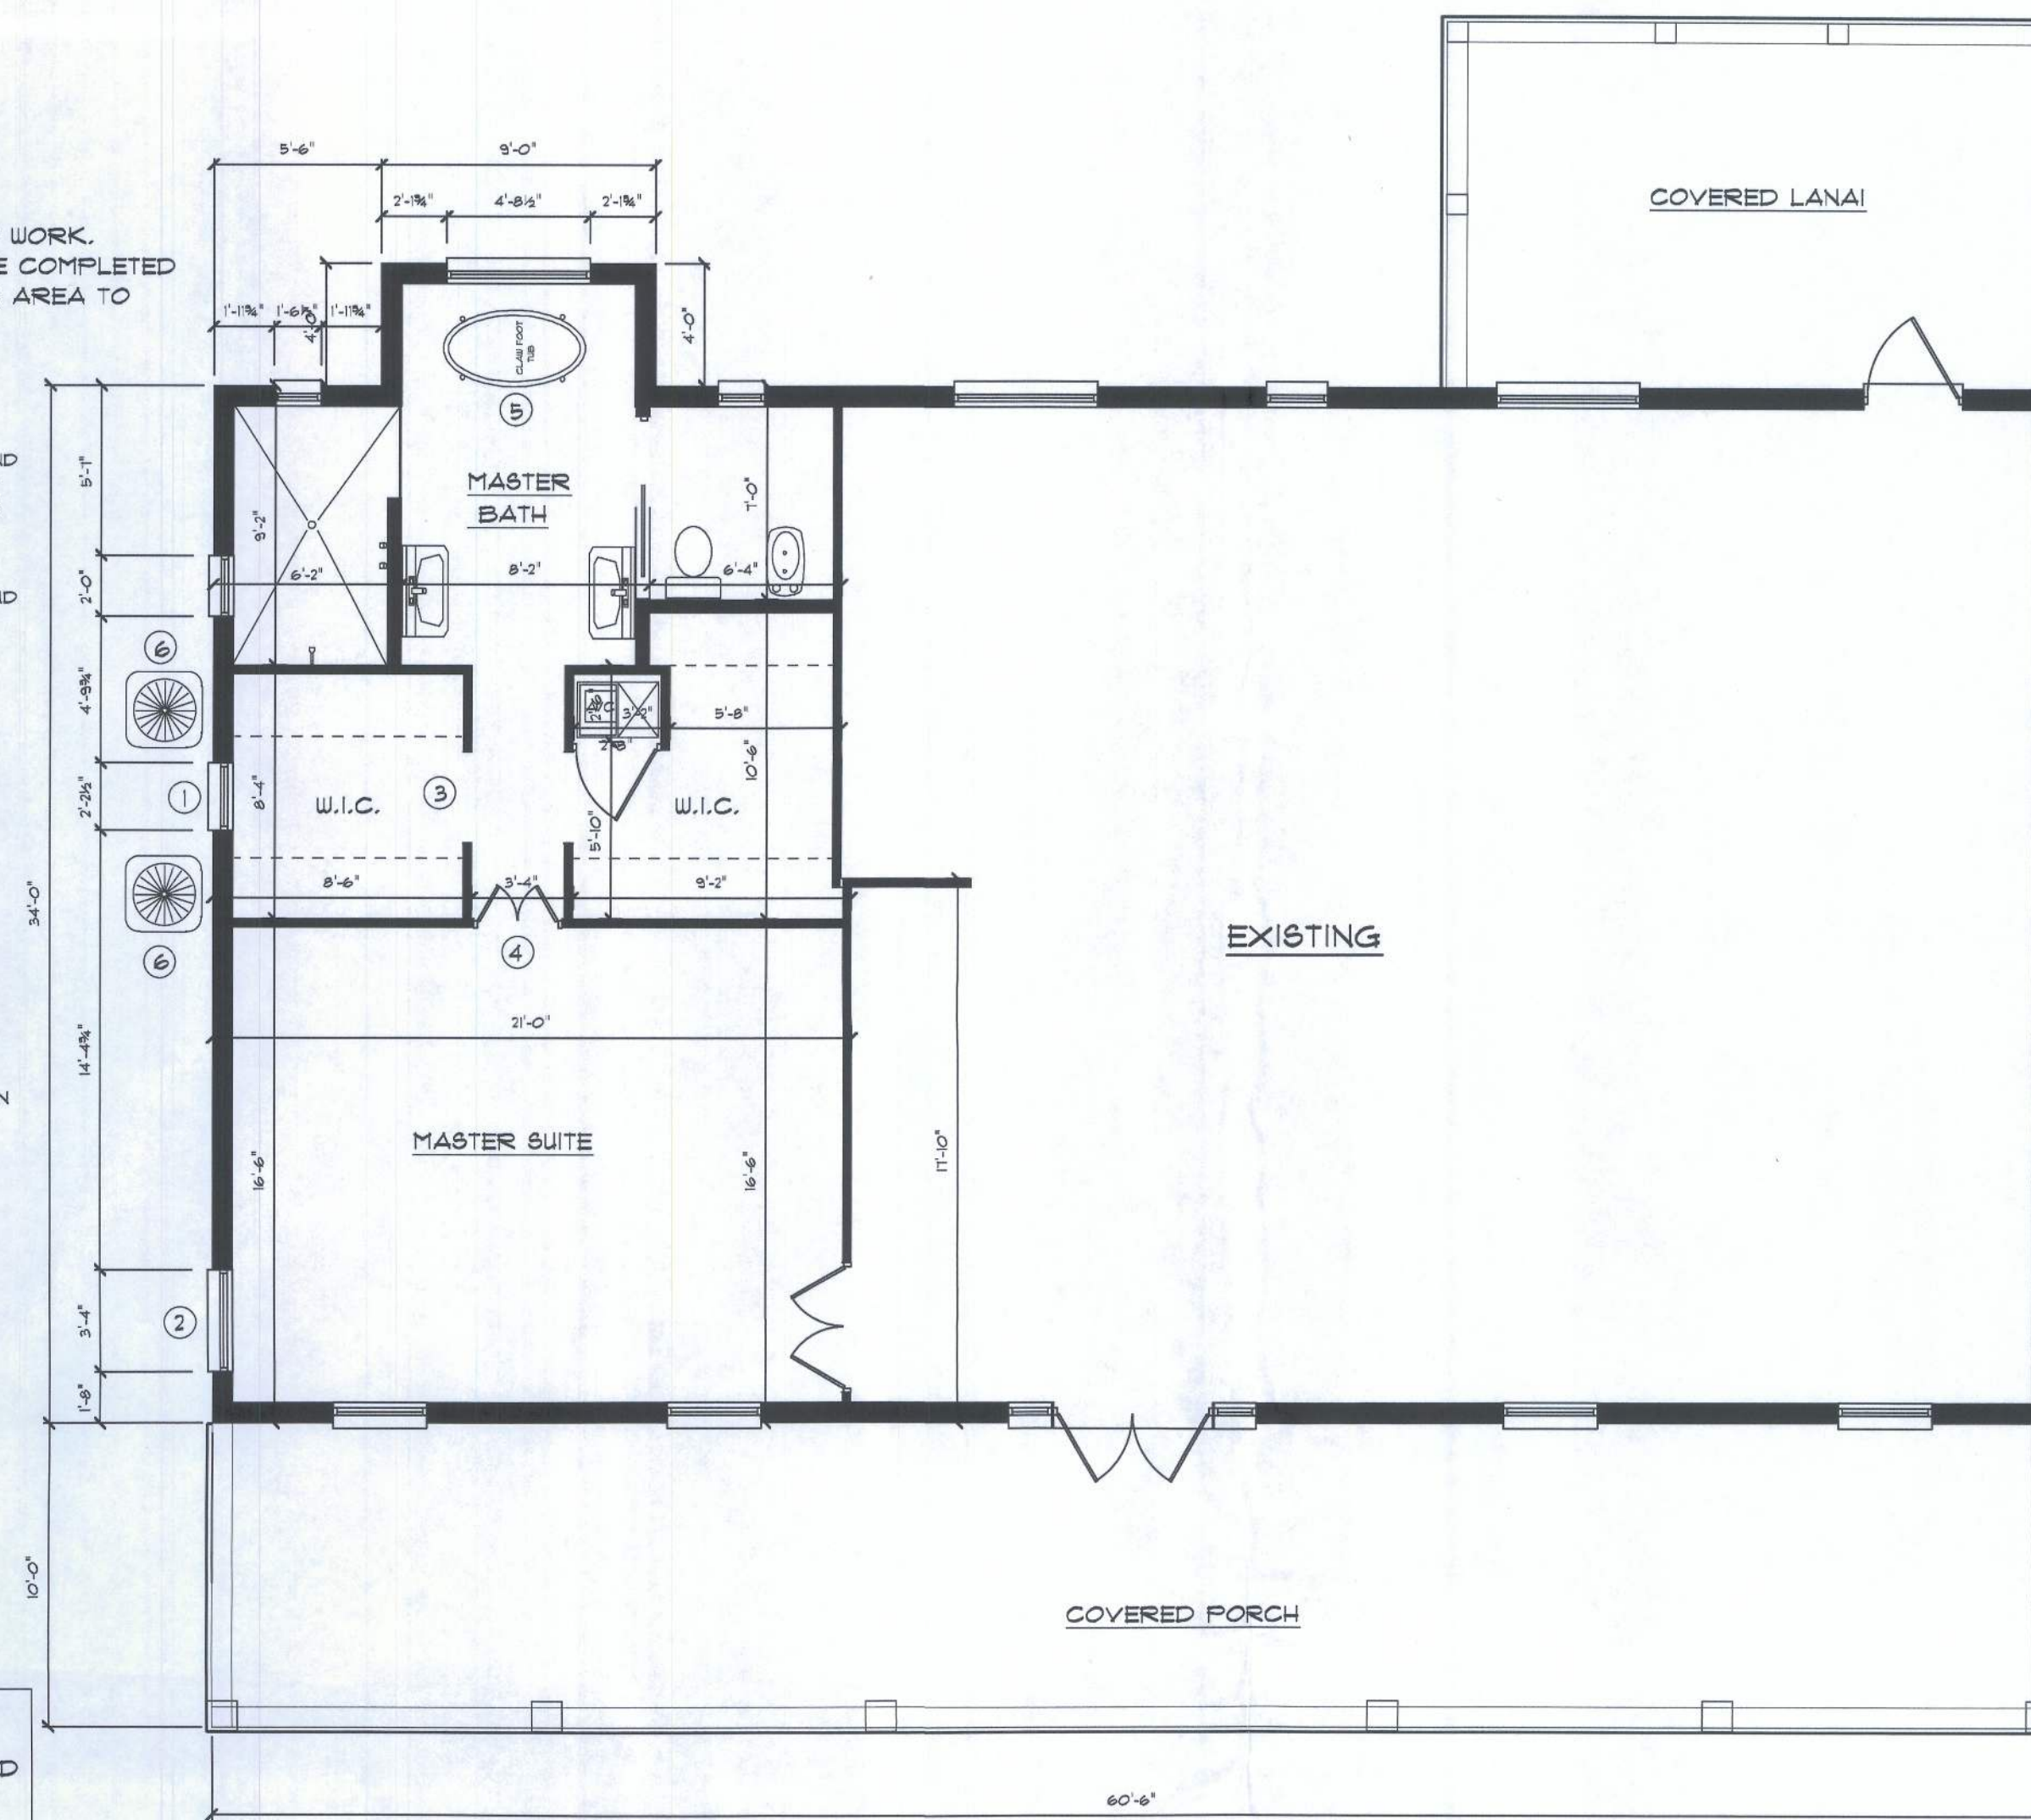

EXISTING/DEMOLITION FLOOR PLAN

3/16" SCALE



EXISTING FRONT ELEVATION

3/16" SCALE