



STATE OF FLORIDA
DEPARTMENT OF ENVIRONMENTAL PROTECTION
ONSITE SEWAGE TREATMENT AND DISPOSAL
SYSTEM (OSTDS)

24-0248
PERMIT NO. _____
DATE PAID: 3-20-24
FEE PAID: 60.00
RECEIPT #: _____

APPLICATION FOR CONSTRUCTION PERMIT

APPLICATION FOR:

☐ New System ☒ Existing System ☐ Holding Tank ☐ Innovative
☐ Repair ☐ Abandonment ☐ Temporary ☐ _____

APPLICANT: Scott Stockdale

EMAIL: nfpermitting@icloud.com

AGENT: Brody Pack

503-689-6563

MAILING ADDRESS: 6470 147th Road Live Oak, FL

TELEPHONE: _____

TO BE COMPLETED BY APPLICANT OR APPLICANT'S AUTHORIZED AGENT. SYSTEMS MUST BE CONSTRUCTED BY A PERSON LICENSED PURSUANT TO 489.105(3)(m) OR 489.552, FLORIDA STATUTES. IT IS THE APPLICANT'S RESPONSIBILITY TO PROVIDE DOCUMENTATION OF THE DATE THE LOT WAS CREATED OR PLATTED (MM/DD/YY) IF REQUESTING CONSIDERATION OF STATUTORY GRANDFATHER PROVISIONS.

PROPERTY INFORMATION

OSTDS REMEDIATION PLAN? ☐ Y / ☐ N]

LOT: _____ BLOCK: _____ SUBDIVISION: _____ PLATTED: _____

PROPERTY ID #: 30-5S-16-03742-000 ZONING: _____ I/M OR EQUIVALENT: ☐ Y / ☐ N]

PROPERTY SIZE: 25 ACRES WATER SUPPLY: ☒ PRIVATE PUBLIC ☐]<=2000GPD ☐]>2000GPD

IS SEWER AVAILABLE AS PER 381.0065, FS? ☐ Y / ☒ N] DISTANCE TO SEWER: _____ FT

PROPERTY ADDRESS: 4163 SW ICHETUCKNEE AVE LAKE CITY, FL

DIRECTIONS TO PROPERTY: See Attached

BUILDING INFORMATION

☒ RESIDENTIAL

☐ COMMERCIAL

Unit No.	Type of Establishment	No. of Bedrooms	Building Area Sqft	Commercial/Institutional System Design Table I, Chapter 62-6, FAC
1	Old Home	3		
2	New Home	3	1272	
3				
4				

☐ Floor/Equipment Drains ☐ Other (Specify) _____

SIGNATURE: _____ DATE: 3/15/24

STATE OF FLORIDA
DEPARTMENT OF ENVIRONMENTAL PROTECTION
APPLICATION FOR CONSTRUCTION PERMIT

Permit Application Number

24-0248

----- PART II - SITEPLAN -----


Scale: Each block represents 10 feet and 1 inch = 40 feet.

See attached


Notes: _____

Site Plan submitted by: Brody Pack Agent
Plan Approved ☒ Not Approved _____ Date 3-21-24
By Sallie Ford EH Director Columbia County Health Department

ALL CHANGES MUST BE APPROVED BY THE COUNTY HEALTH DEPARTMENT

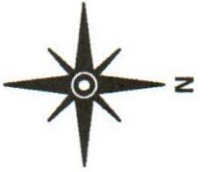

Brody Pack
2/22/24

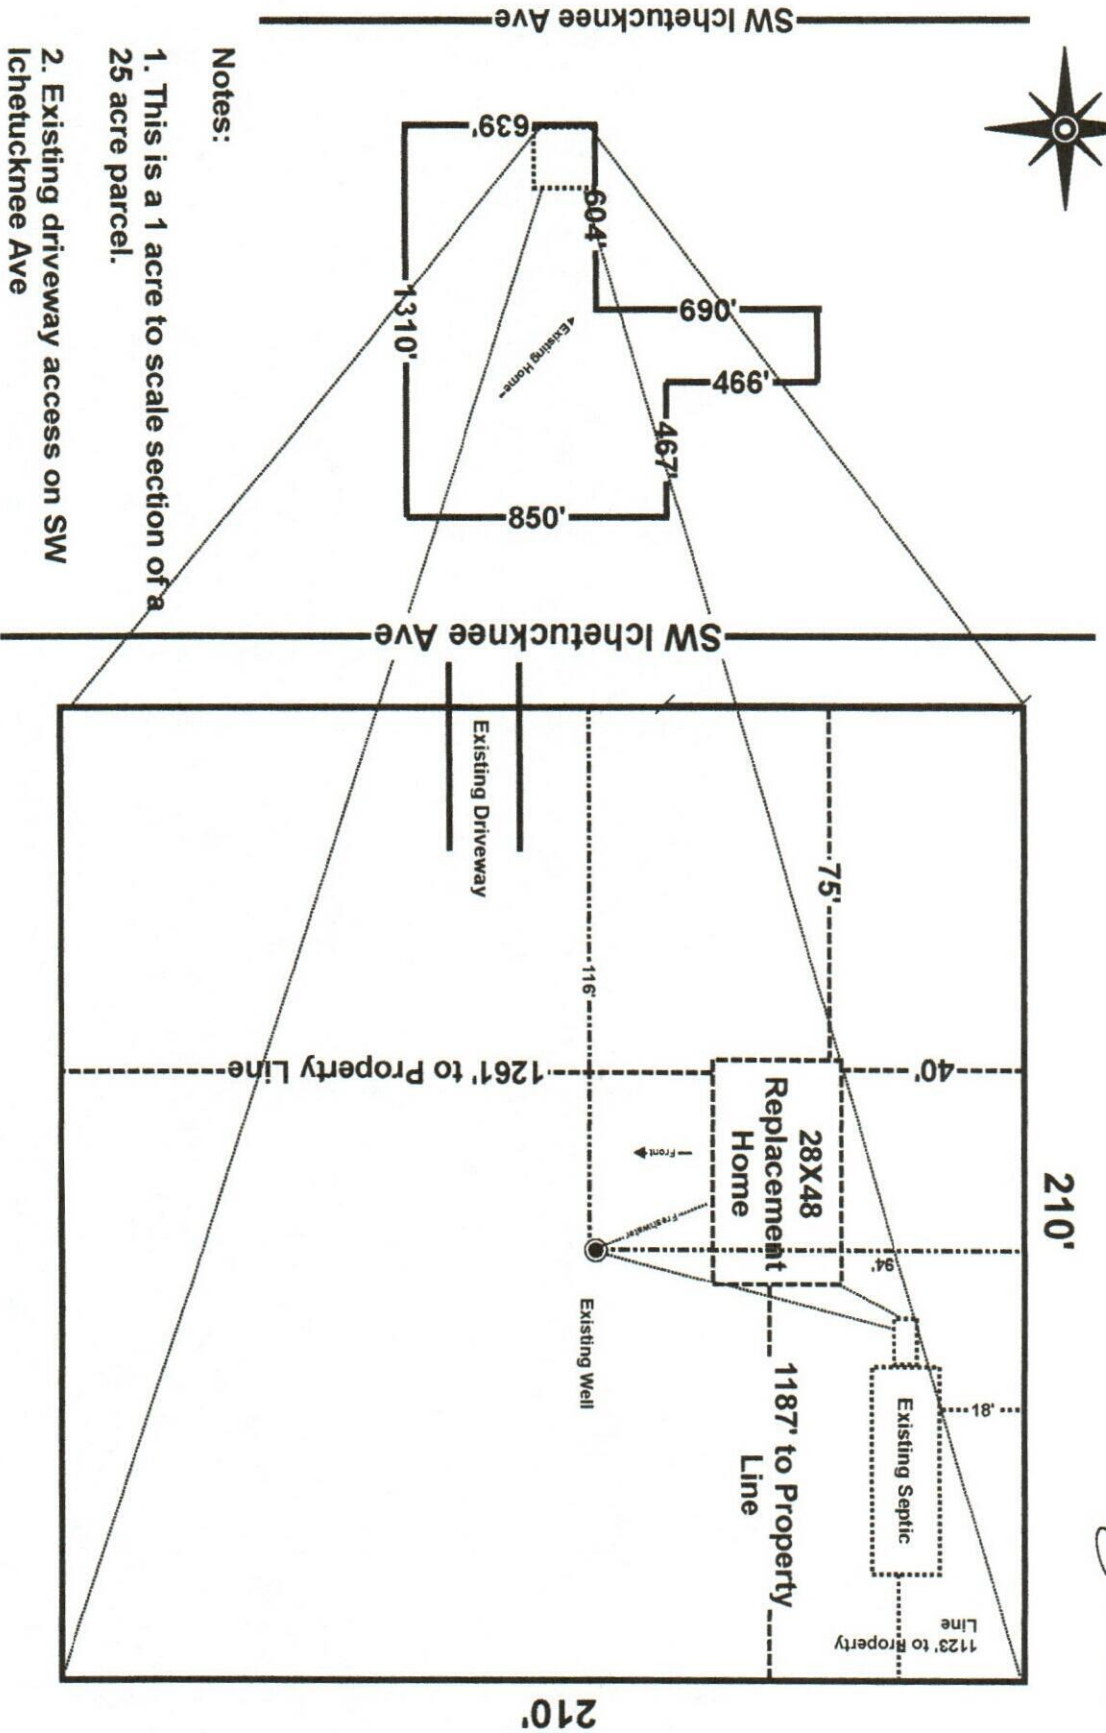

Notes:

1. This is a 1 acre to scale section of a 25 acre parcel.
2. Existing driveway access on SW Ichetucknee Ave
3. This is a STUP Home

Scott Stockdale / Sharon Stockdale
Parcel: 30-5S-16-03742-000

Scale 1" = 40'