

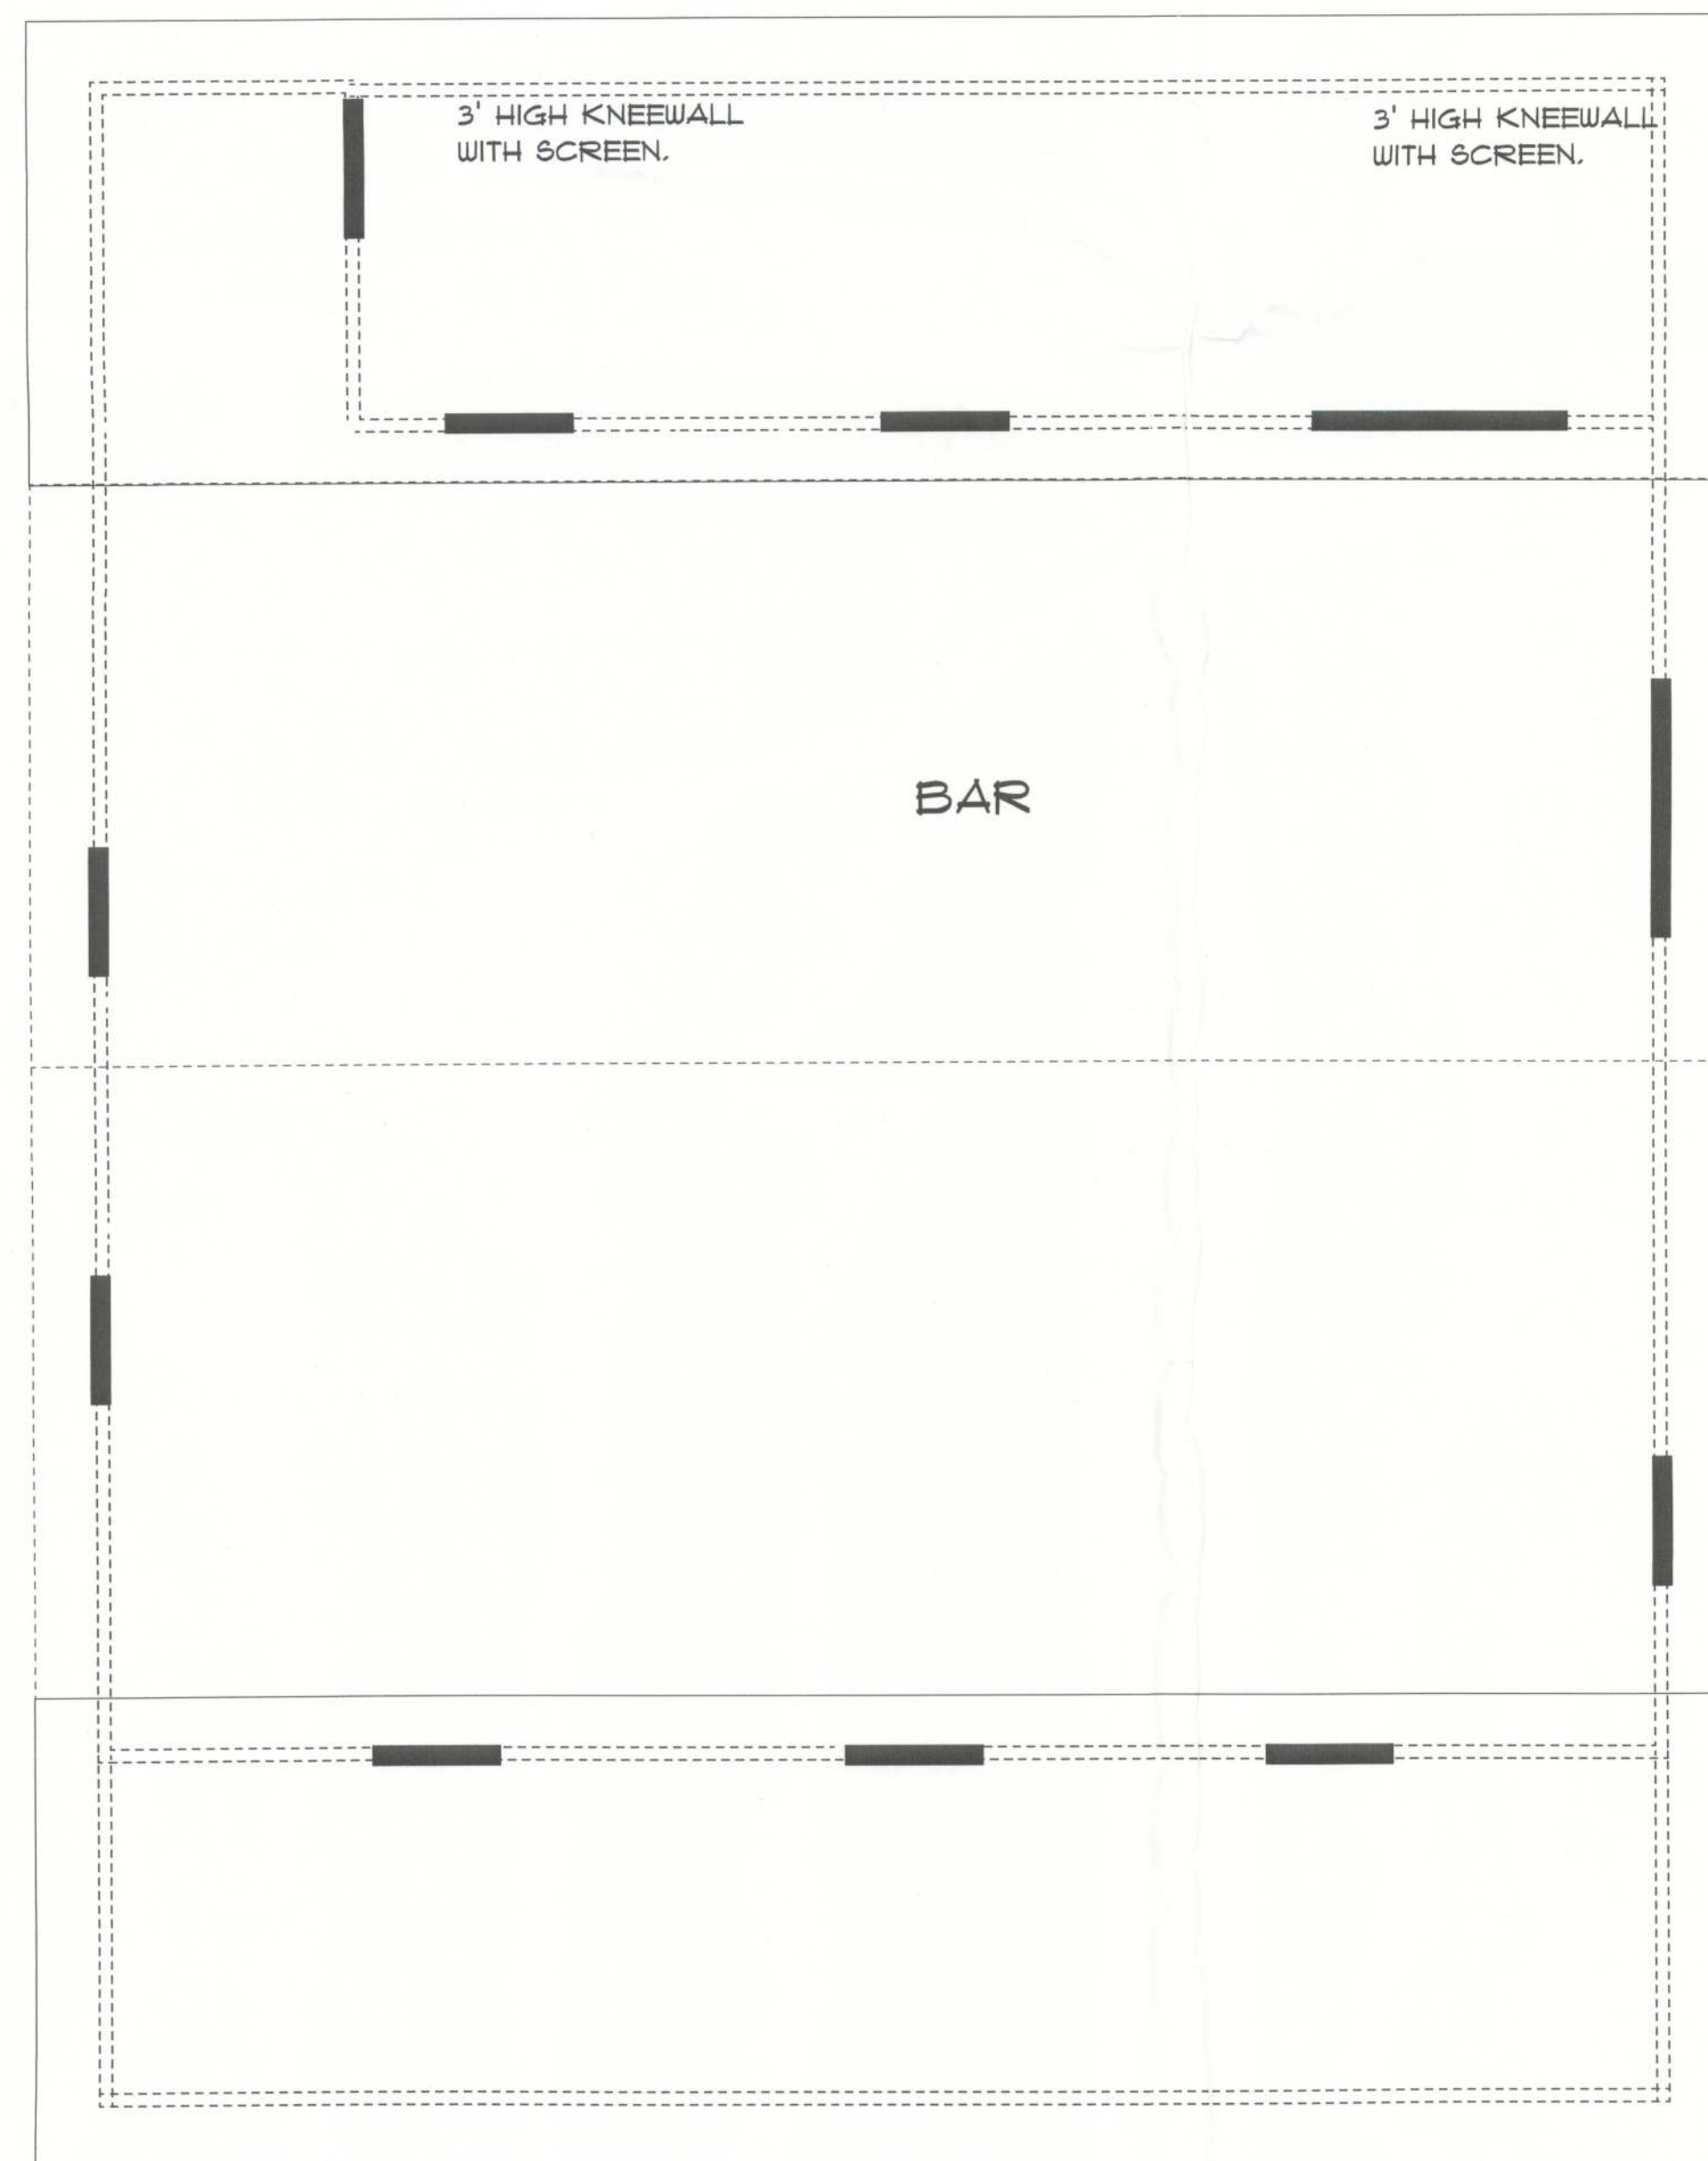


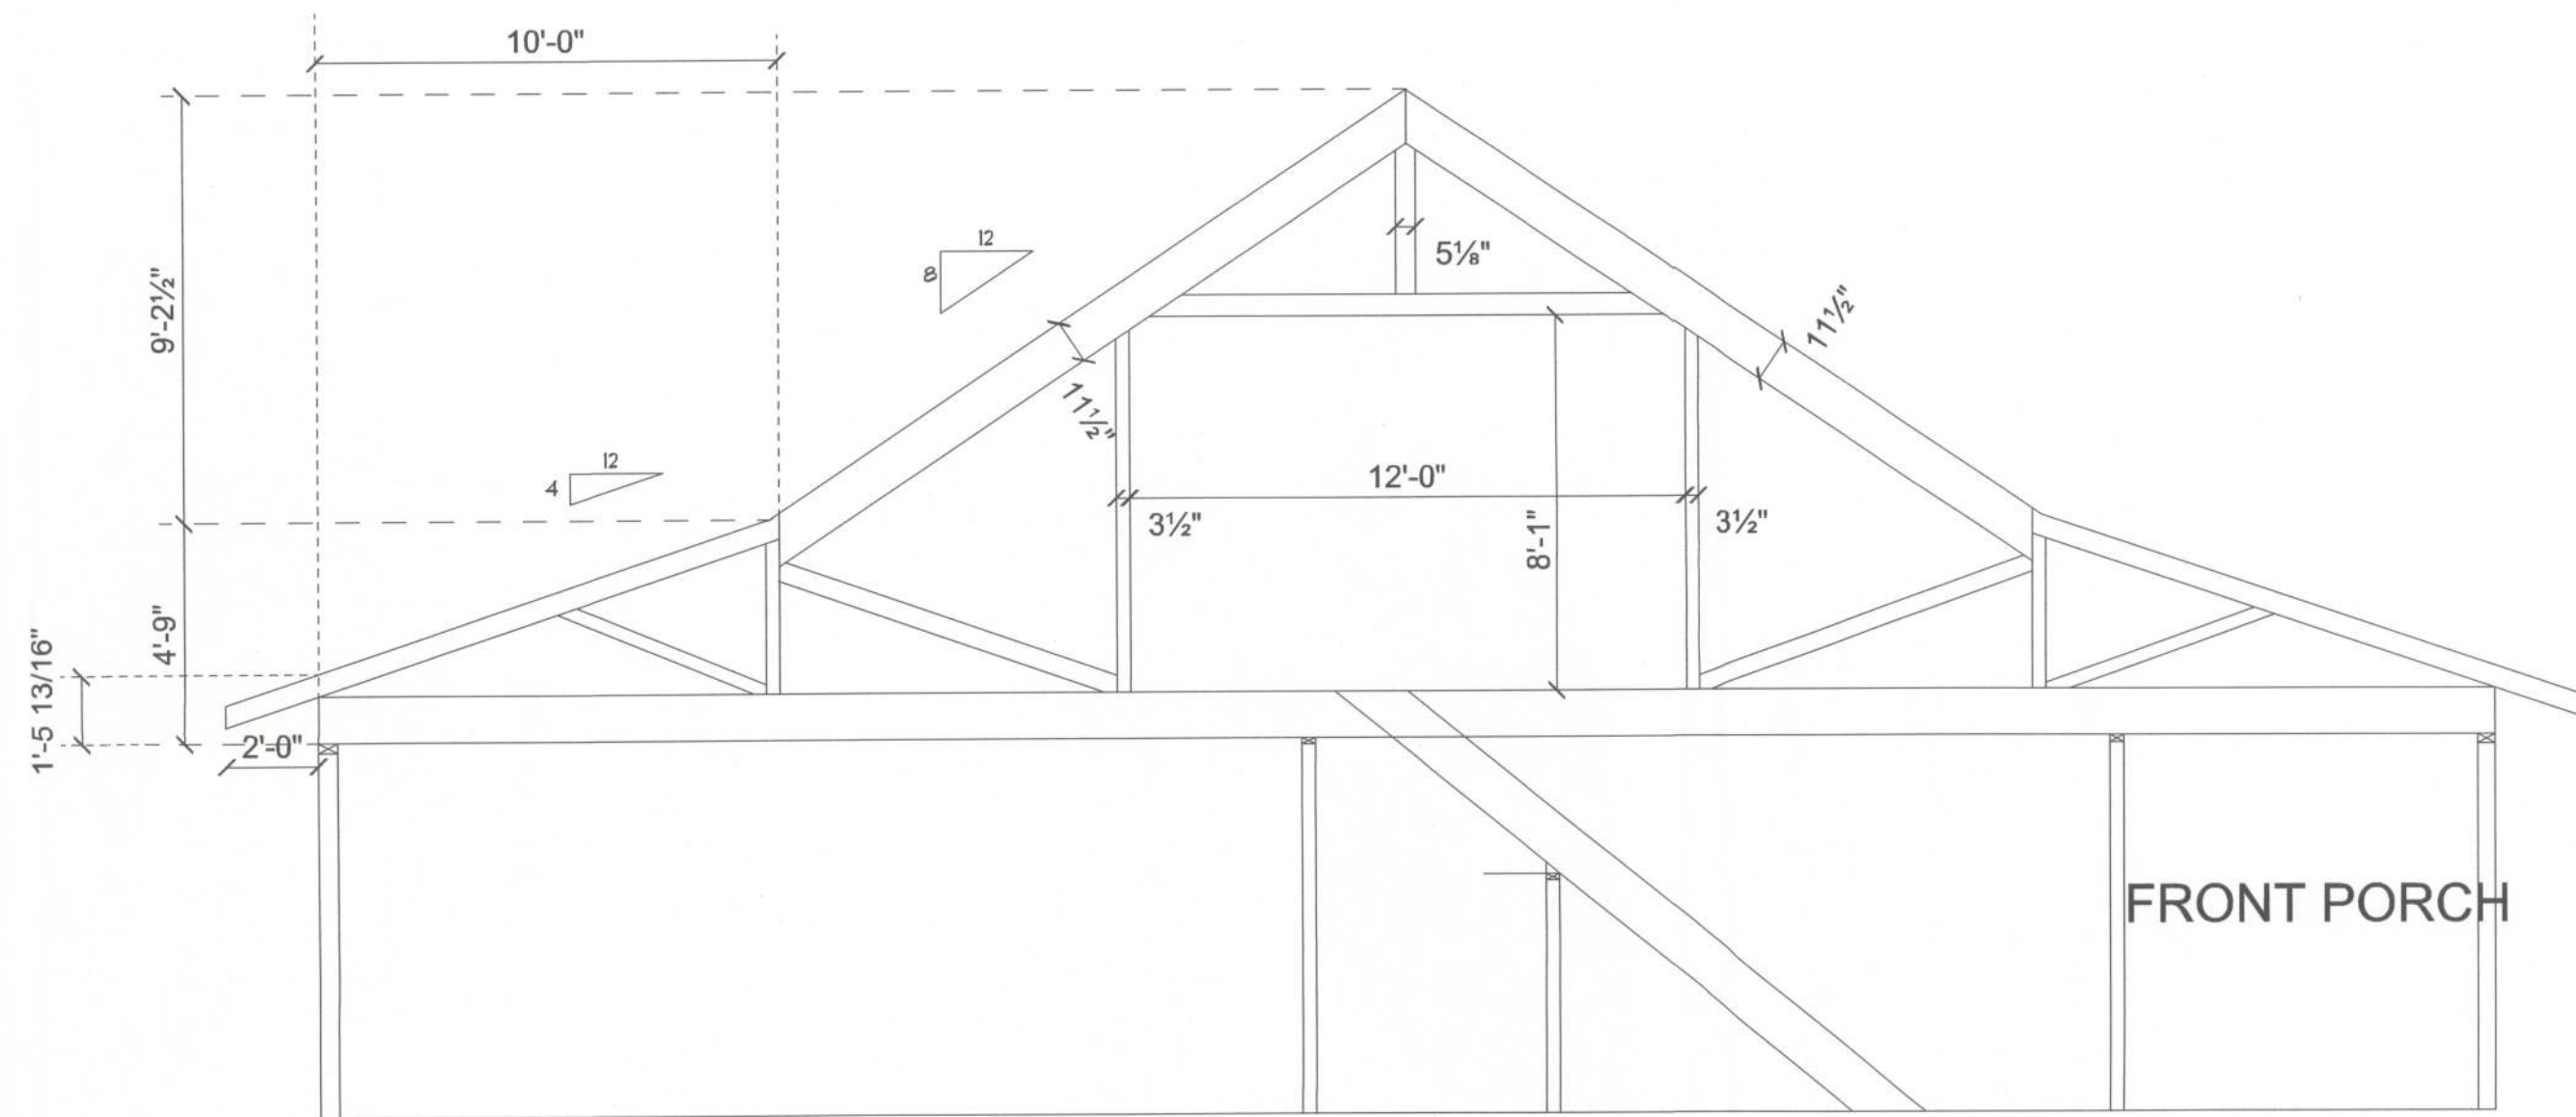

REVISIONS

SOFTPLAN
ARCHITECTURAL DESIGN SOFTWARE

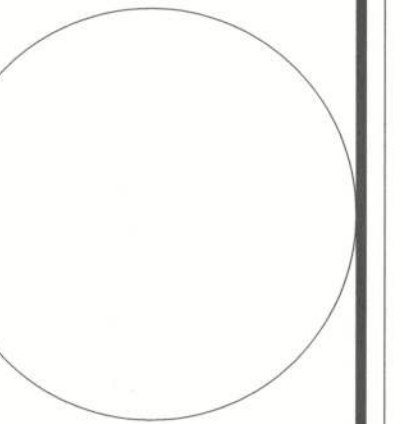

HOME TOWN
HOMES, Inc.
MR & MRS
MCALL
RIVER CABIN

ADDRESS:

County, Florida

PRINTED DATE:
January 20, 2012

DRAWN BY: JOHN BENZ
CHECKED BY: JOHN BENZ

DESIGNED BY:

MR. MCALL

FINALS DATE:

JOB NUMBER:

DRAWING NUMBER
ROOF