
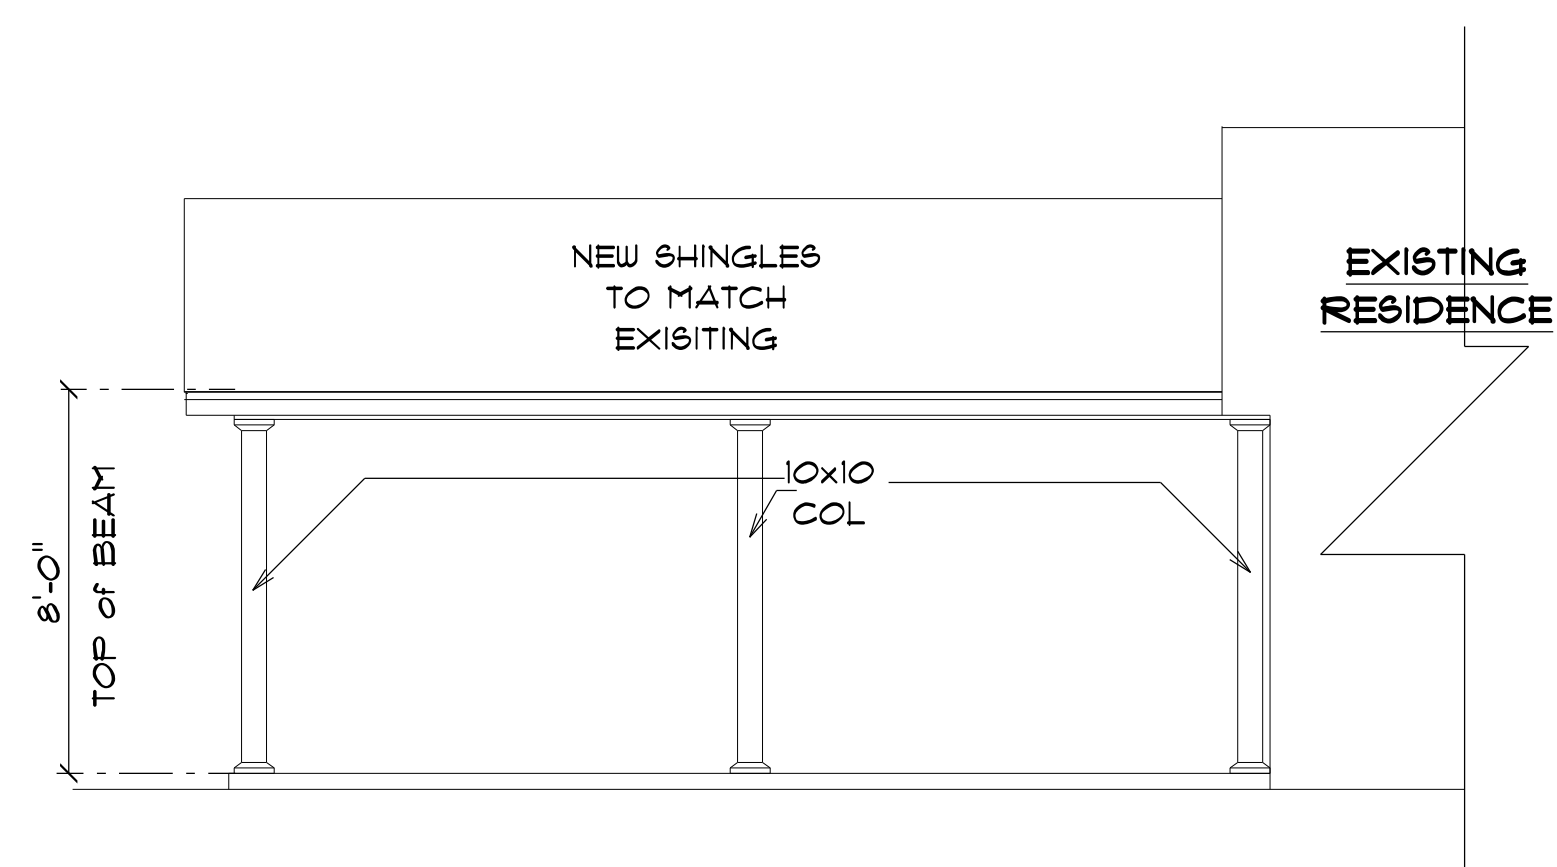


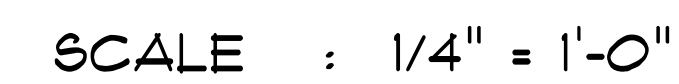


* PROPOSED *


* PARTIAL *

* RIGHT ELEVATION *

SCALE : 1/4" = 1'-0"

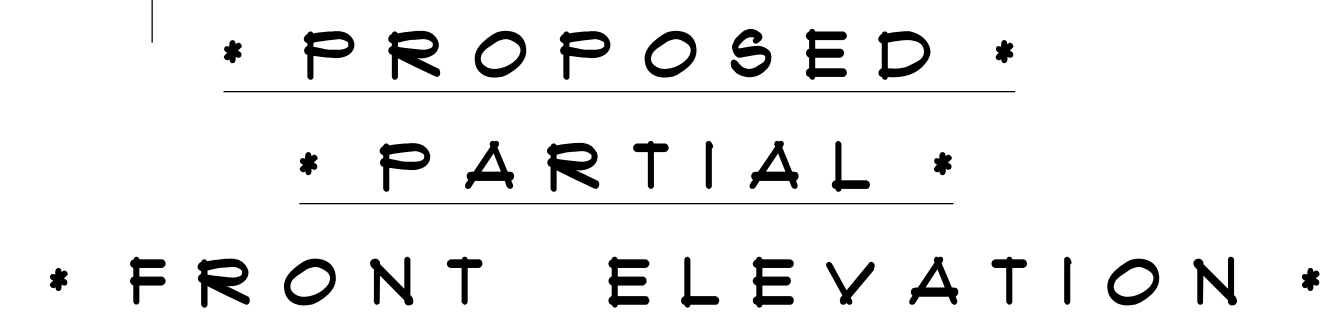

SCALE : 1/4" = 1'-0"

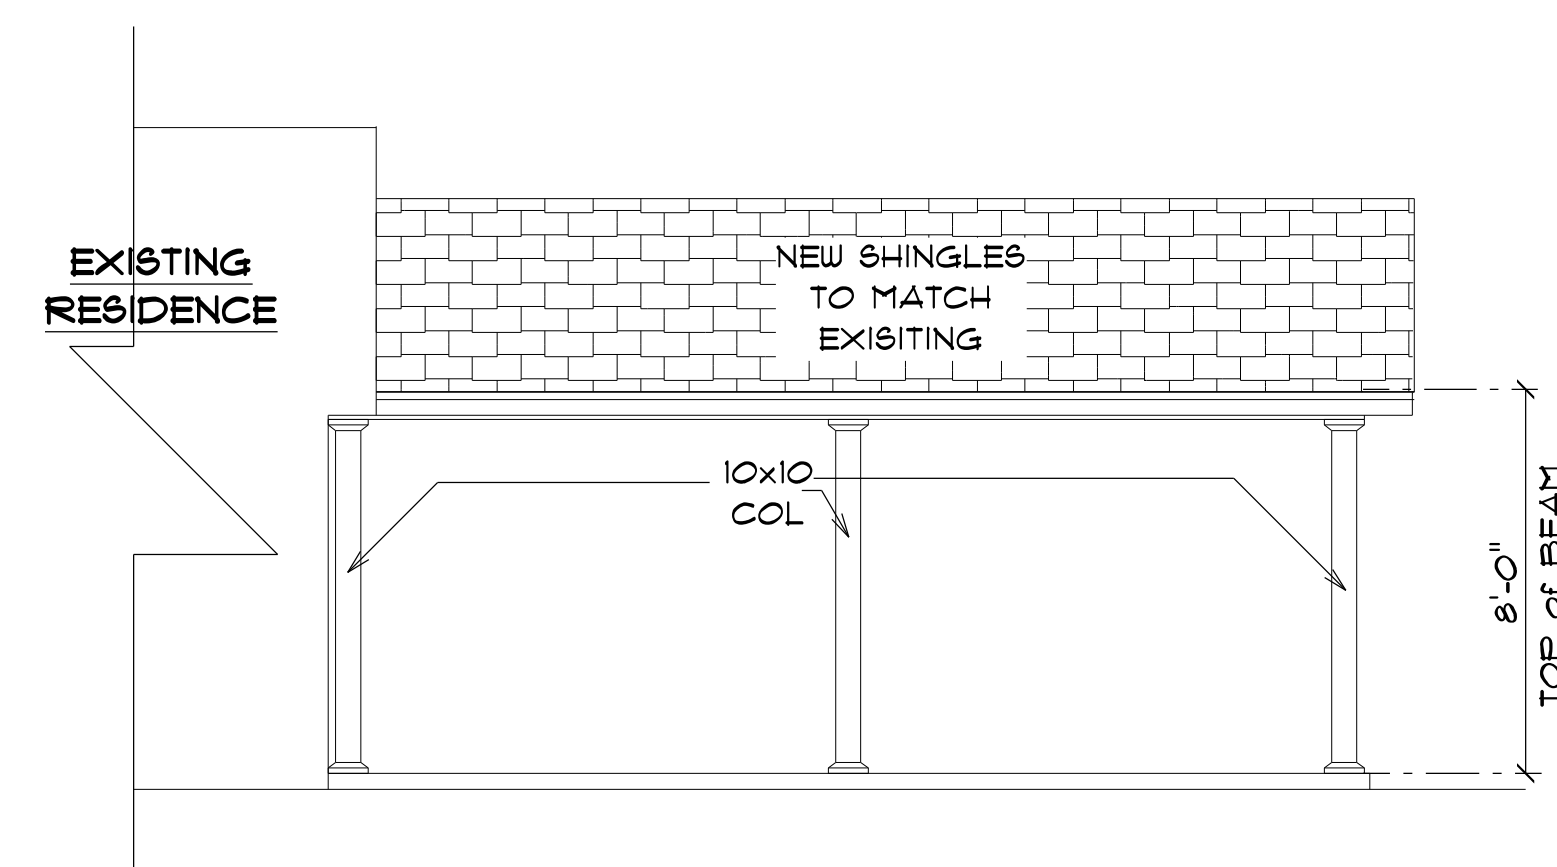

* P R O P O S E D *

* P A R T I A L *

* L E F T S I D E E L E V A T I O N *

SCALE : 1/4" = 1'-0"

CARPORT ADDITION for PASTOR & BETTY <u>RIOS</u>	
291 SW JACK GLN LAKE CITY, FL	
Teens M. Ruffo 2925 SW SR 44 Lake City Florida, 32025 Call: (366) 867 - 1191 Email: teanerruffo@gmail.com	
PRINTED DATE: Tuesday, January 17, 2023	
DRAWN BY: Teens M. Ruffo	CHECKED BY:
BUILDING CONTRACTOR	
FINALS DATE:	
JOB NUMBER:	
DRAWING NUMBER A-2	
OF 2 SHEET(S)	