


6/12 PITCH - 18" O/H

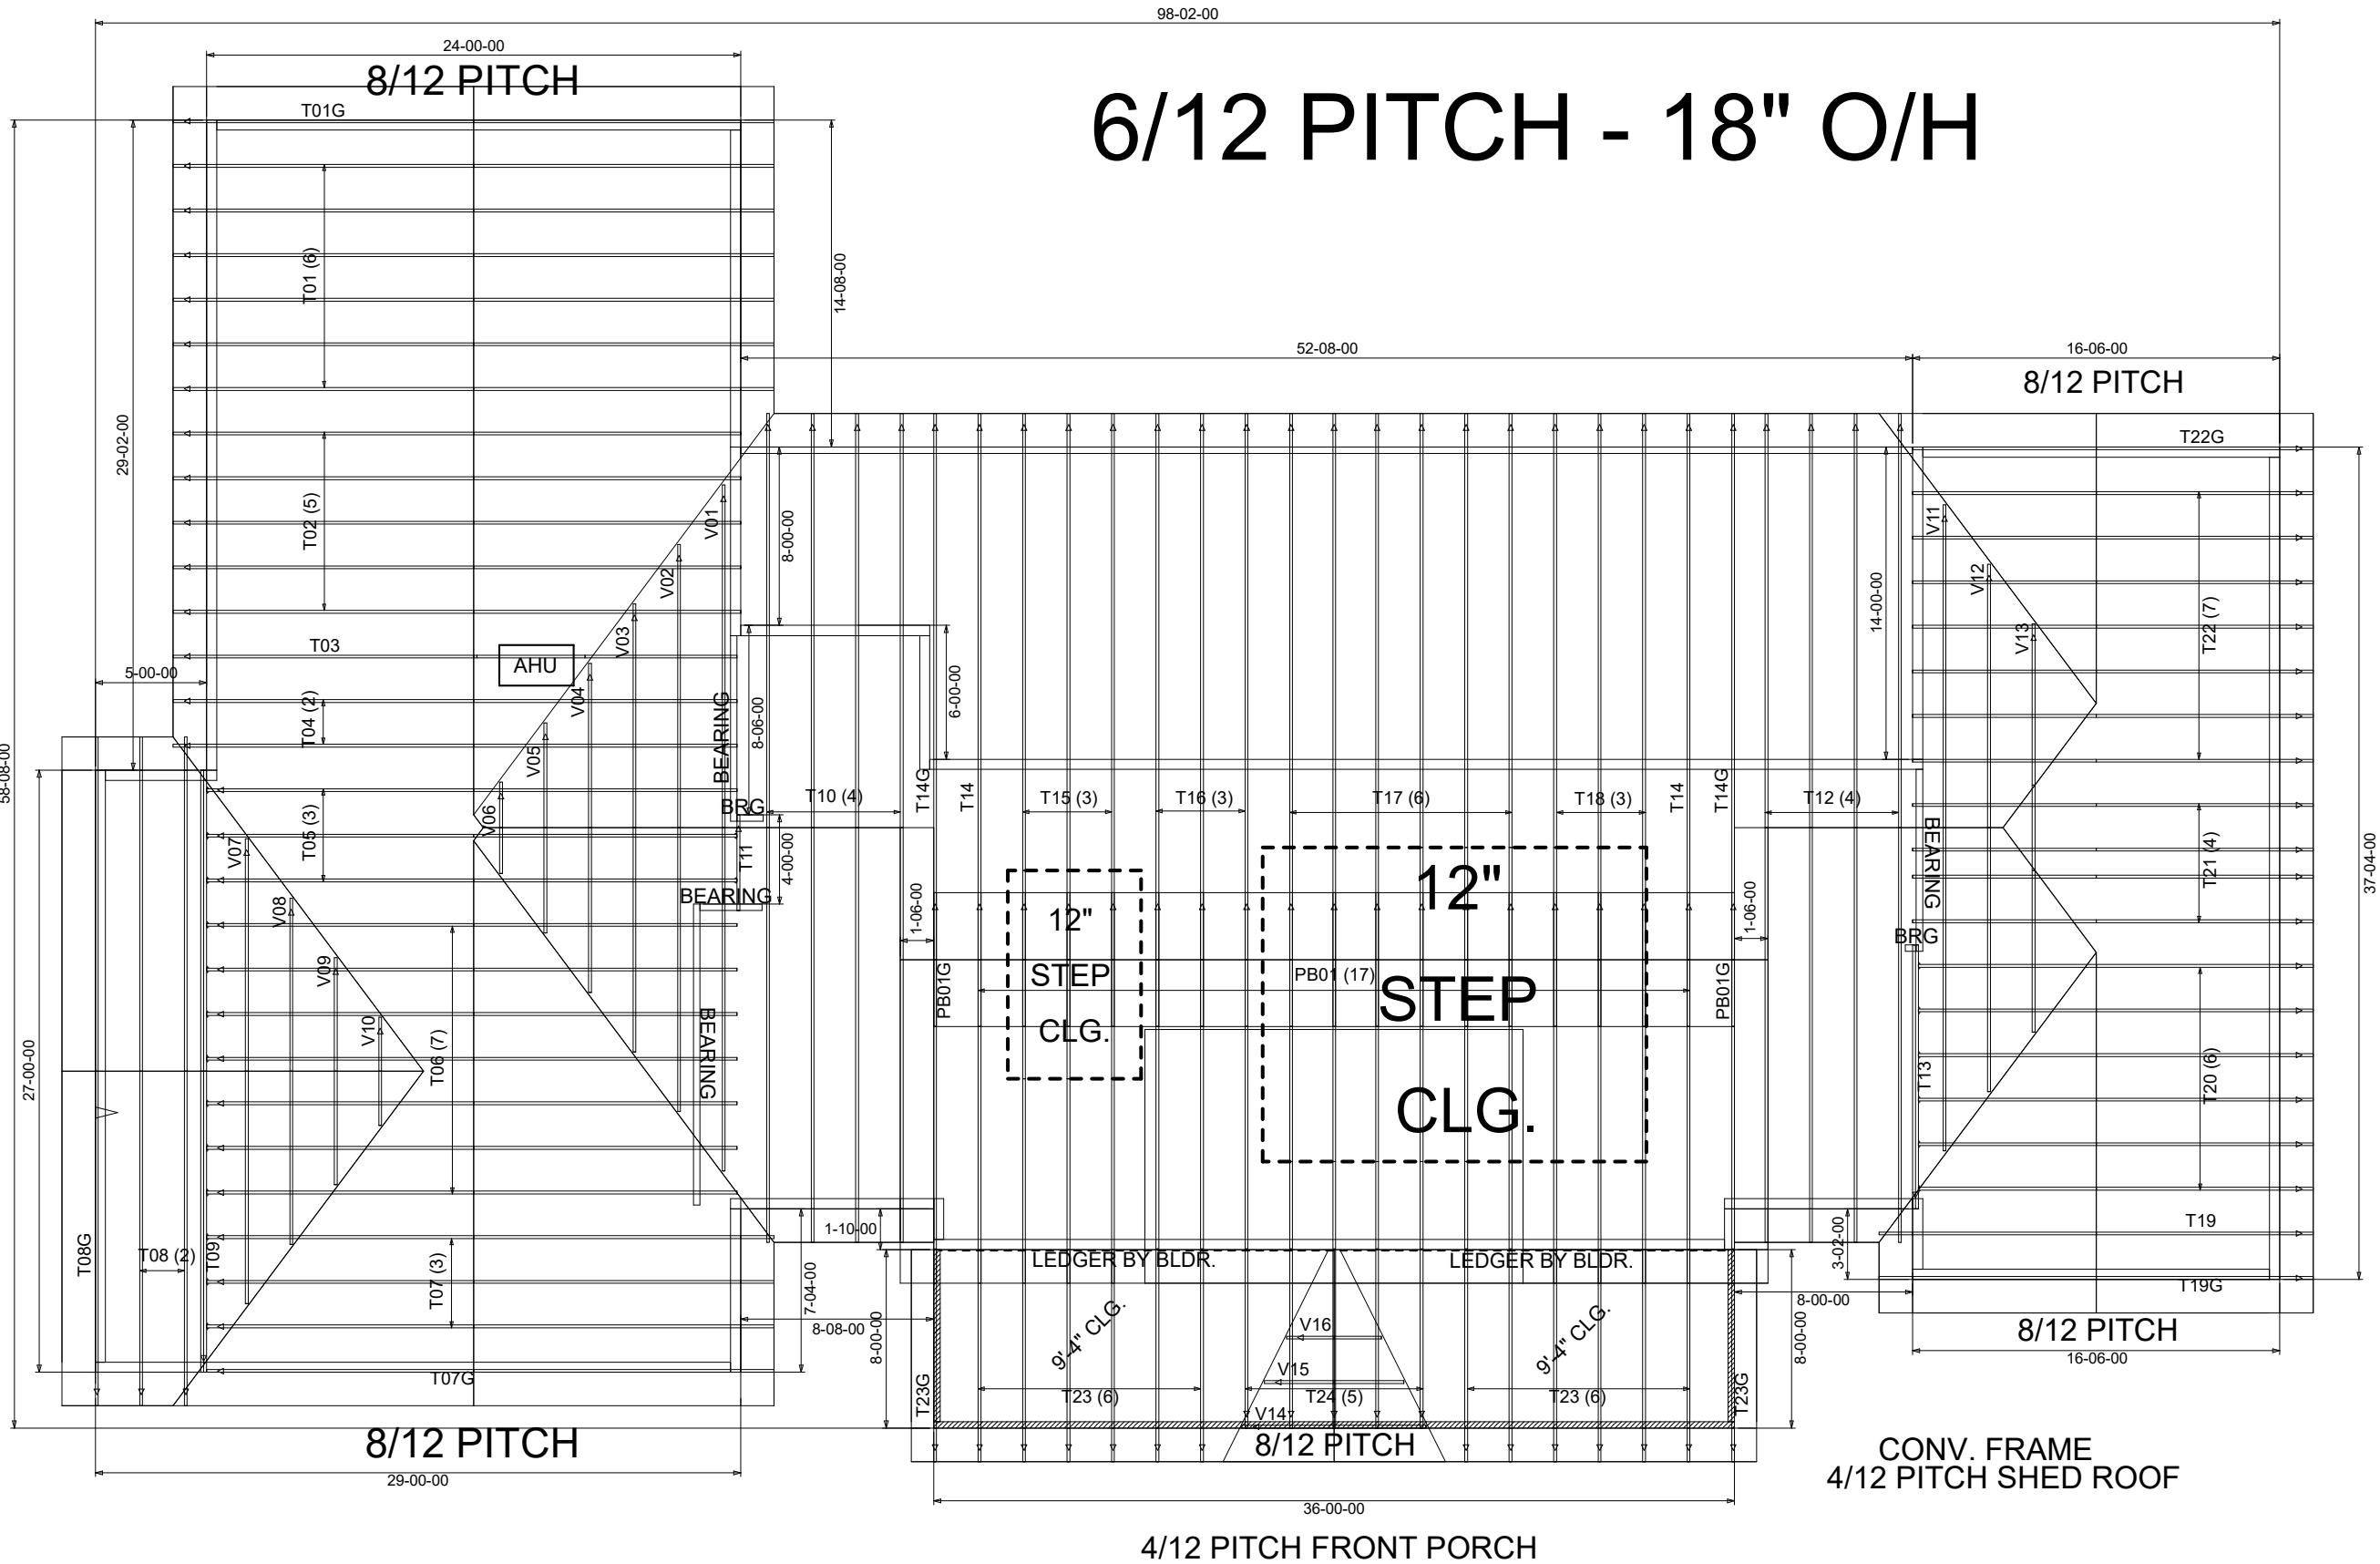

BEARING HEIGHT SCHEDULE

	10' 1-1/8"
	9' - 4"

NOTES:

- 1) REFER TO HID 91 (RECOMMENDATIONS FOR HANDLING INSTALLATION AND TEMPORARY BRACING) REFER TO ENGINEERED DRAWINGS FOR PERMANENT BRACING REQUIRED.
- 2) ALL TRUSSES (INCLUDING TRUSSES UNDER VALLEY FRAMING) MUST BE COMPLETELY DECKED OR REFER TO DETAIL V105 FOR ALTERNATE BRACING REQUIREMENTS.
- 3) ALL VALLEYS ARE TO BE CONVENTIONALLY FRAMED BY BUILDER.
- 4) ALL TRUSSES ARE DESIGNED FOR 2' o.c. MAXIMUM SPACING, UNLESS OTHERWISE NOTED.
- 5) ALL WALLS SHOWN ON PLACEMENT PLAN ARE CONSIDERED TO BE LOAD BEARING, UNLESS OTHERWISE NOTED.
- 6) SY42 TRUSSES MUST BE INSTALLED WITH THE TOP BEING UP.
- 7) BEAM/HEADER/LINTEL (HOR) TO BE FURNISHED BY BUILDER.



Jacksonville  
PHONE: 904-772-6100 FAX: 904-772-1973

Tampa  
PHONE: 813-621-9831 FAX: 813-628-8956

Lake City  
PHONE: 386-755-6894 FAX: 386-755-7973

BUILDER:  
**AMIRA BLDRS.**  
LEGAL ADDRESS:  
**VAN DUYS RES.**

MODEL:	Revision:
DATE:	Rev. By:
12-20-20	KLH
1st Level Job#:	2nd Level Job#:
	Roof Job#:
	2569970

FL Approval Codes - Mitek Plates #'s 2197.2 - 2197.4, Versa-Lam #1644-R4 & BCI Joists #1392-R4