


PREMDOR (ENTERGY BRAND) WOOD EDGE SINGLE DOOR WITH SIDELITES IN WOOD FRAME WITH BUMPER THRESHOLD (OUTSWING)

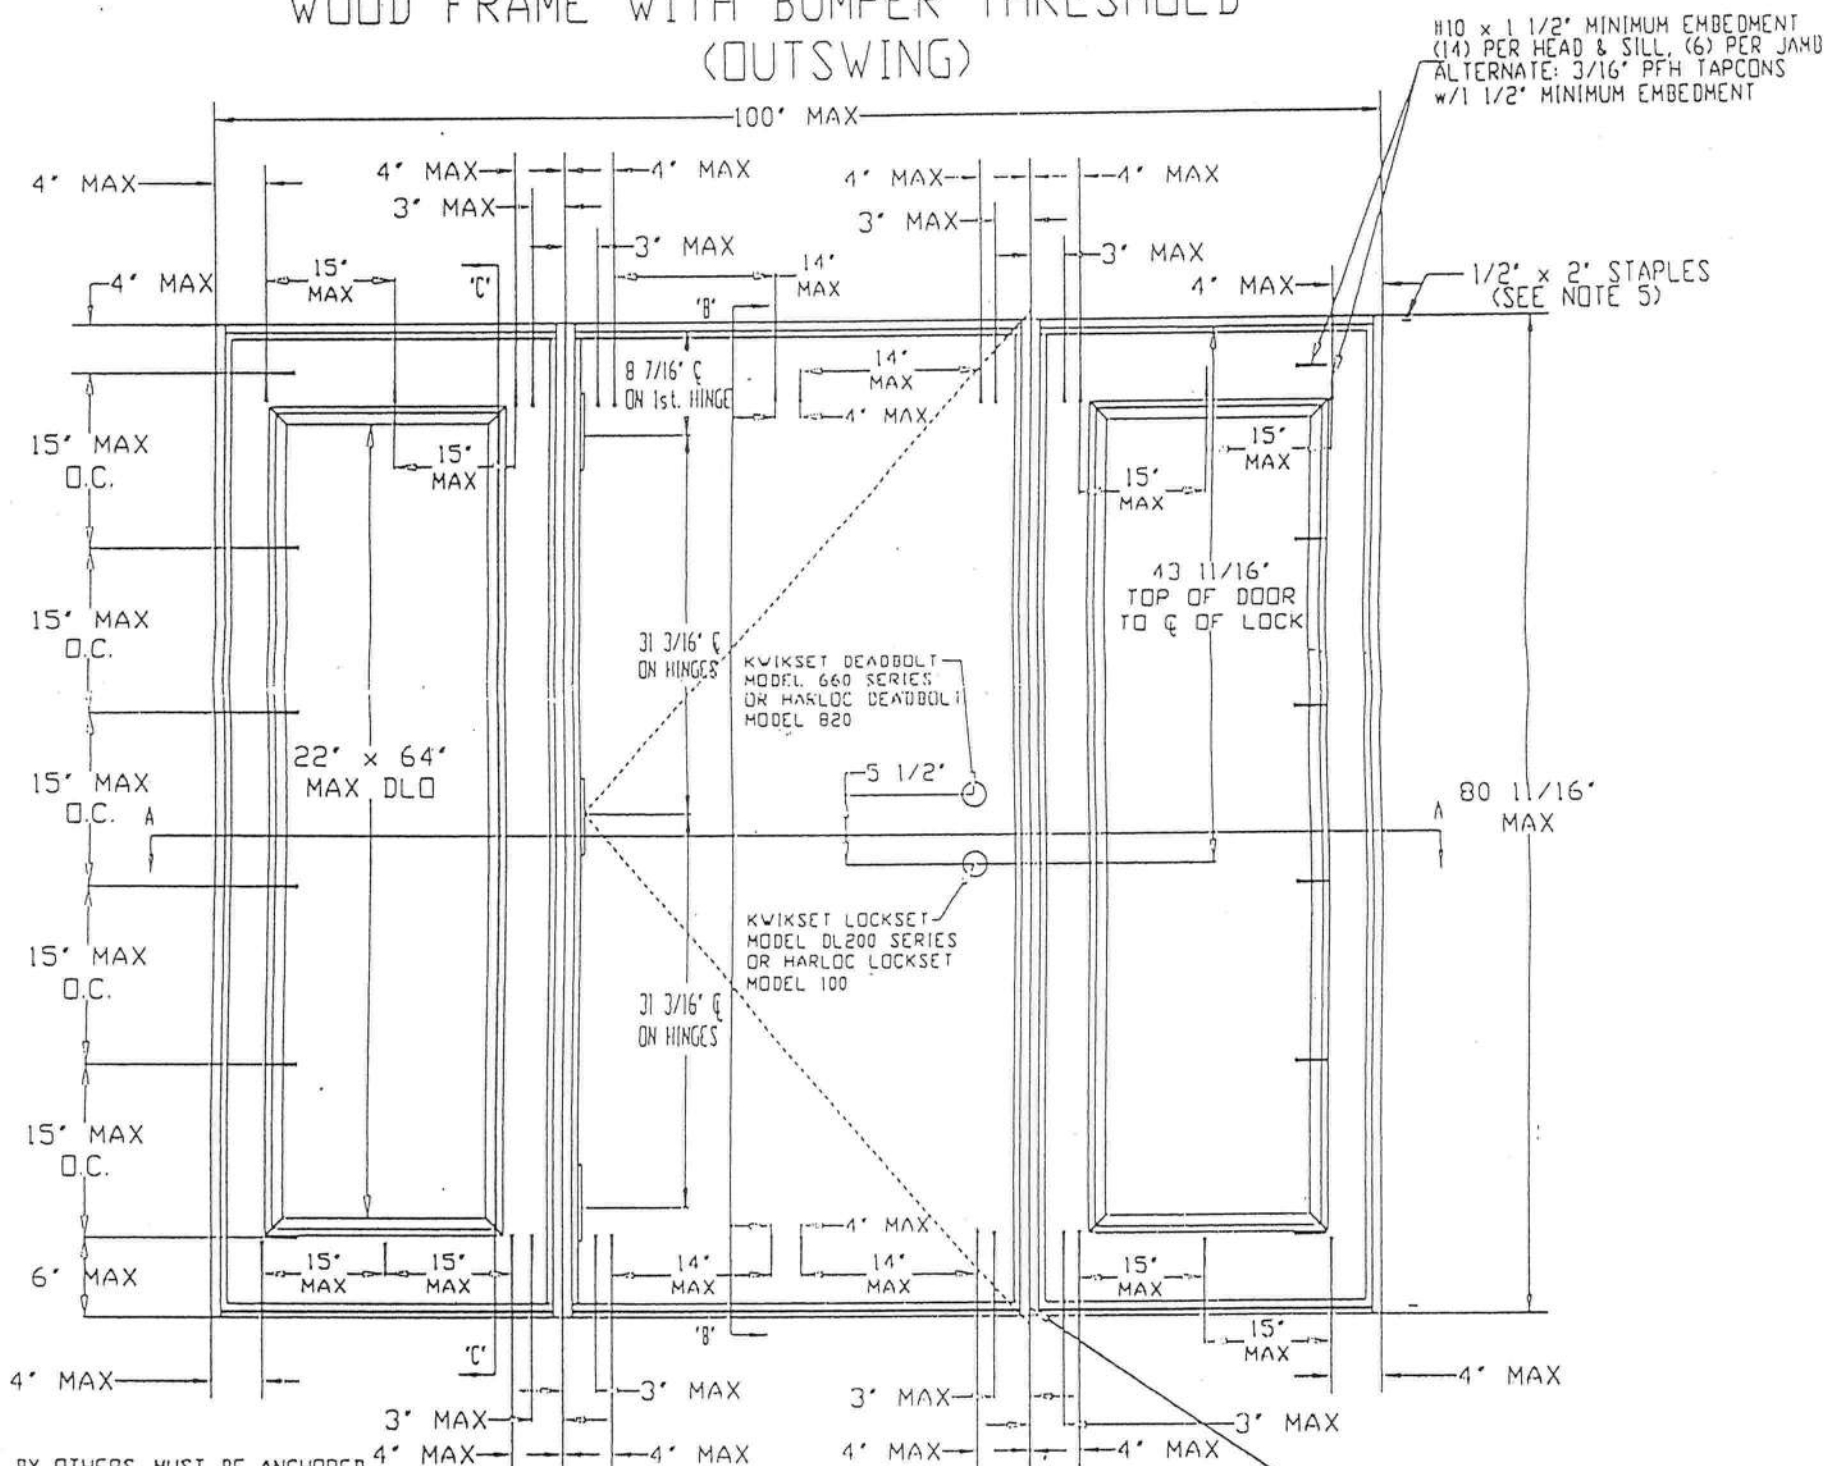

NOTES:

- 1.) WOOD BUCKS BY OTHERS. MUST BE ANCHORED PROPERLY TO TRANSFER LOADS TO THE STRUCTURE.
- 2.) THE PRECEDING DRAWINGS ARE INTENDED TO QUALIFY THE FOLLOWING INSTALLATIONS.
- A. WOOD FRAME CONSTRUCTION WHERE DOOR SYSTEM IS ANCHORED TO A MINIMUM TWO BY WOOD OPENING.
- B. MASONRY OR CONCRETE CONSTRUCTION WHERE DOOR SYSTEM IS ANCHORED TO A MINIMUM TWO BY STRUCTURAL WOOD BUCK.
- C. MASONRY OR CONCRETE CONSTRUCTION WHERE DOOR SYSTEM IS ANCHORED DIRECTLY TO CONCRETE OR MASONRY WITH OR WITHOUT A NON-STRUCTURAL ONE BY WOOD BUCK.
3. ALL ANCHORING SCREWS TO BE #10 WITH MINIMUM 1 1/2\"
4. UNIT MUST BE INSTALLED WITH \"MIAMI-DADE COUNTY APPROVED\" SHUTTERS
5. THREE STAPLES PER SIDE JAMB INTO HEADER ON SIDELITES AND DOOR, THREE STAPLES PER JAMB INTO BASE ON SIDELITES.
6. LATEX SEALANT TO BE APPLIED AT SIDE BY SIDE JAMBS AND SIDELITES.
7. DOOR/SIDELITE HEADER, DOOR/SIDELITE JAMBS, AND SIDELITE BASE CORNERS ARE COPED AND BUTT JOINED.
8. DOORS SHALL BE PRE-PAINTED WITH A WATER-BASED EPOXY RUST INHIBITIVE PRIMER PAINT WITH A DRY FILM THICKNESS OF 0.8 TO 1.2 MIL.
9. FRAMES SHALL BE PRE-PAINTED WITH AN ACRYLIC LATEX WATER-BASED/ WATER-REDUCIBLE WHITE PRIMER WITH A DRY FILM THICKNESS OF 0.8 TO 1.2 MIL.


R.H. OUTSWING L.H. OUTSWING

DESIGN PRESSURE RATINGS		
	WHERE WATER INFILTRATION REQUIREMENT IS NEEDED *	WHERE WATER INFILTRATION REQUIREMENT IS NOT NEEDED
Positive	+55.0 psf	+55.0 psf
Negative	NOT APPROVED *	-67.0 psf

* UNITS SHALL BE INSTALLED ONLY AT LOCATIONS PROTECTED BY A CANOPY OR OVERHANG SUCH THAT THE ANGLE BETWEEN THE EDGE OF CANOPY OR OVERHANG TO SILL IS LESS THAN 45 DEGREES. UNLESS UNIT IS INSTALLED IN NON-HABITABLE AREAS WHERE THE UNIT AND THE AREA ARE DESIGNED TO ACCEPT WATER INFILTRATION.



APPROVED AS COMPLYING WITH THE
SOUTH FLORIDA BUILDING CODE
DATE JUN 05 2001
BY Manuel Terry
PRODUCT CONTROL DIVISION
BUILDING CODE COMPLIANCE OFFICE
ACCEPTANCE NO. 01-0314.21

C	DADE COUNTY MODIFICATIONS	1/15/01	23
B	ADD RATINGS & REDRAWN	8-25-00	25
A	ADD SCREWS FROM JAMB TO THOLD	11-11-97	25
A	ADD NOTE 4 FOR STAPLES	11-11-97	25
LTR	REVISIONS	DATE	BY
PART NAME: ENTRY SYSTEM FOR V/SIX/1111			
DATE: 4-9-97			
PREMDOR ENTRY SYSTEMS			
701 E. JEFFERSON			
PITTSBURGH, PA 15102			
31-1020-EW-0			SHEET 1 OF 5

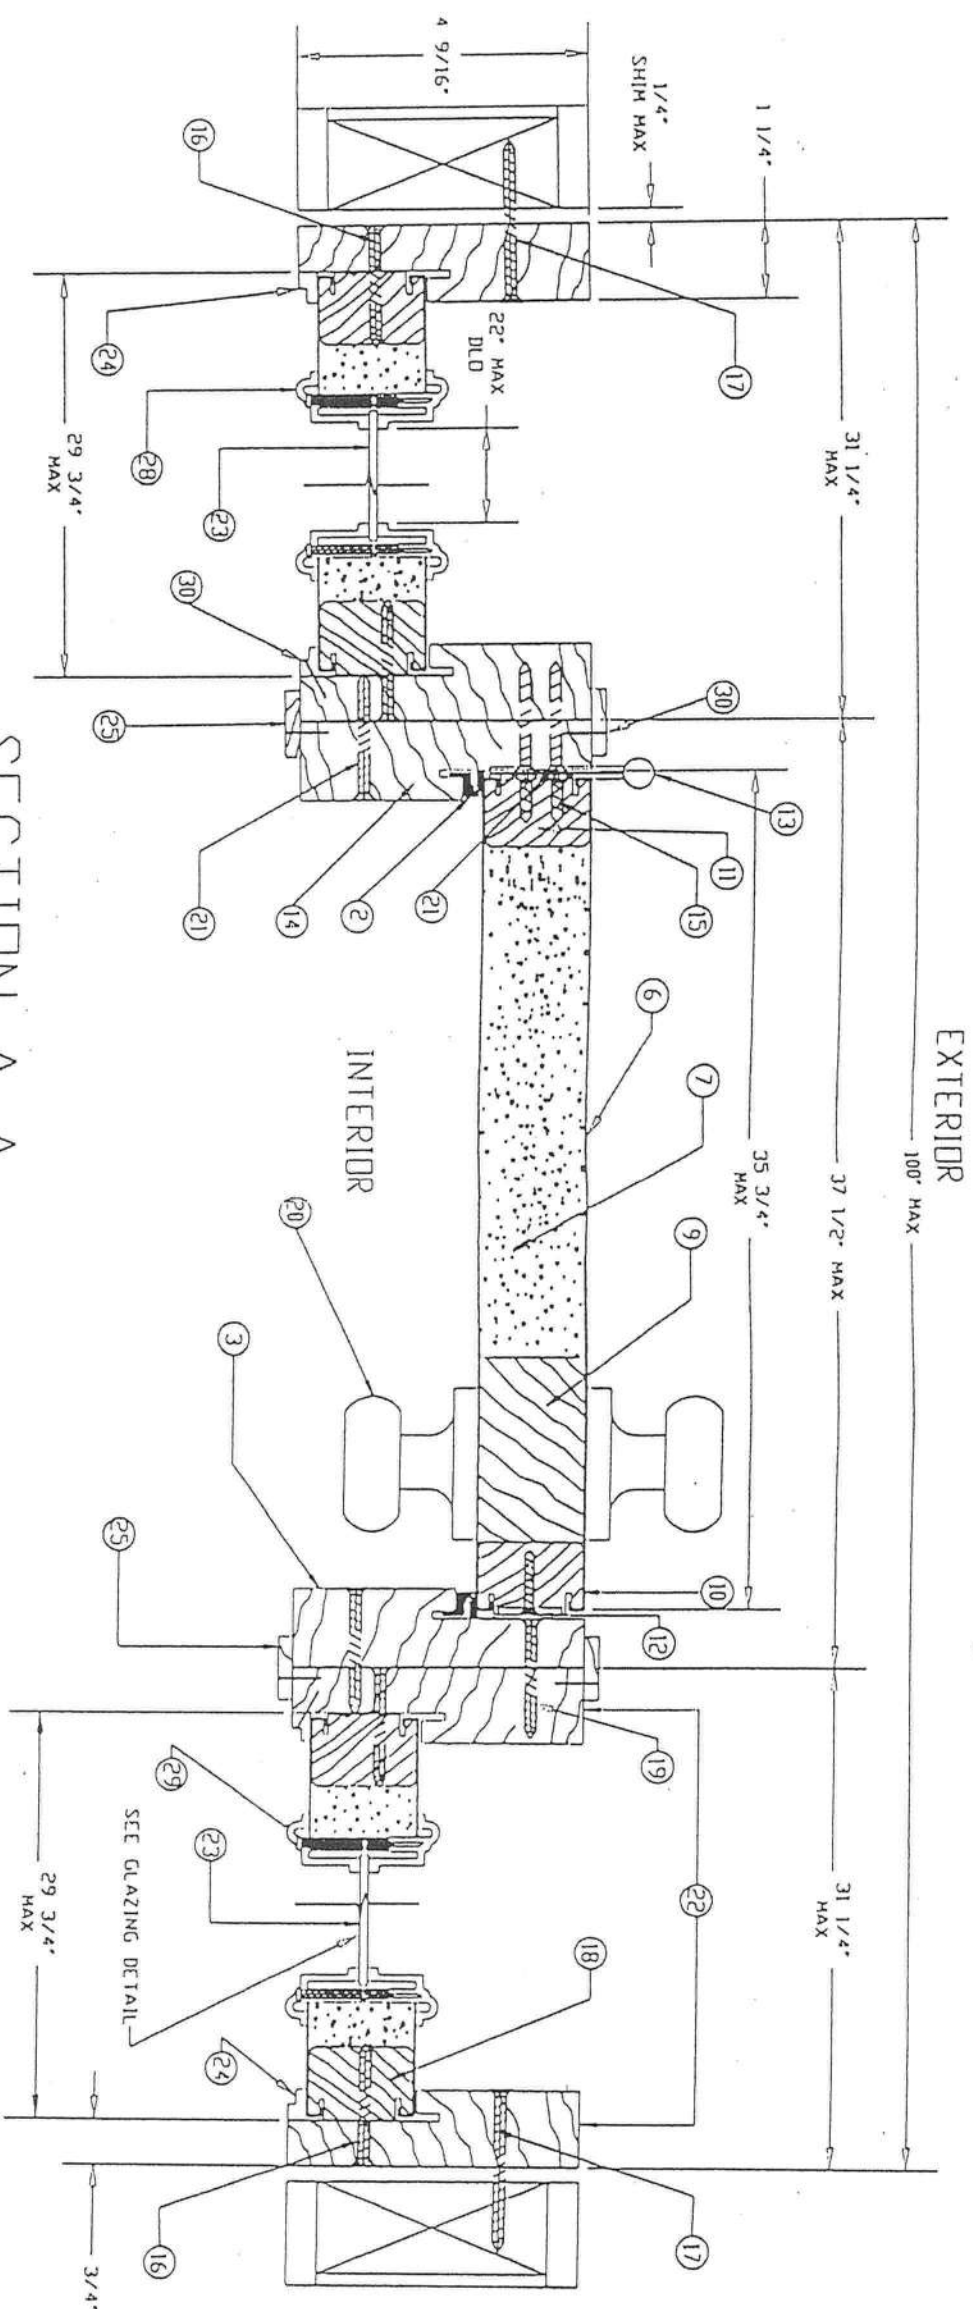

SECTION A-A DOUBLE HUNG


GLAZING DETAIL

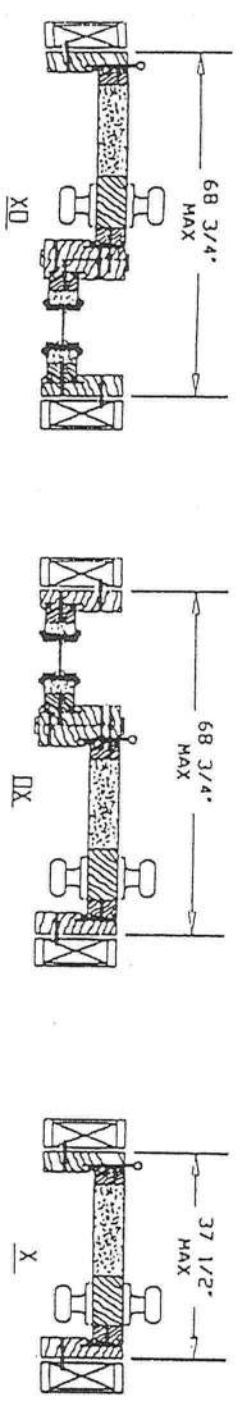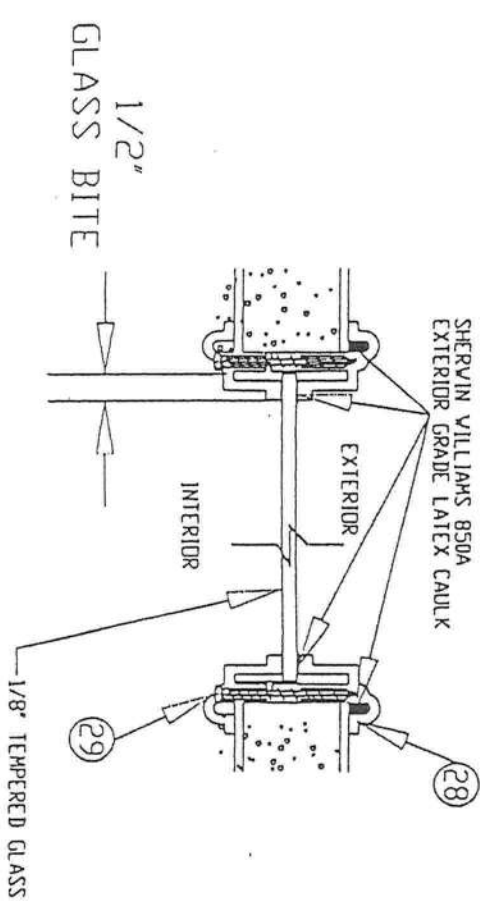

OTHER CONFIGURATIONS

APPROVED AS COMPLYING WITH THE
SOUTH FLORIDA BUILDING CODE
DATE **JUN 05 2001**
BY *Matthew Lopez*
PRODUCT CONTROL DIVISION
BUILDING CODE COMPLIANCE OFFICE
ACCEPTANCE NO. 01-0314.21

DATE	7-29-97	DATE	7-29-97
BY	RS	BY	RS
FOR	PREMIER ENTRY SYSTEMS	FOR	PREMIER ENTRY SYSTEMS
SCALE	N.T.S.	SCALE	N.T.S.
REVISIONS		REVISIONS	
NO.	DESCRIPTION	DATE	BY
1	ADD CREDIT MODIFICATIONS	7/1/01	JD
2	ADD PAGE 5 (DOOR OPTIONS)	10-1-98	RS
3	ADD STRENGTH TO LITE FRAMES &	2-18-97	RS
4	ADD OTHER DOOR CONFIGURATIONS		
5			
6			
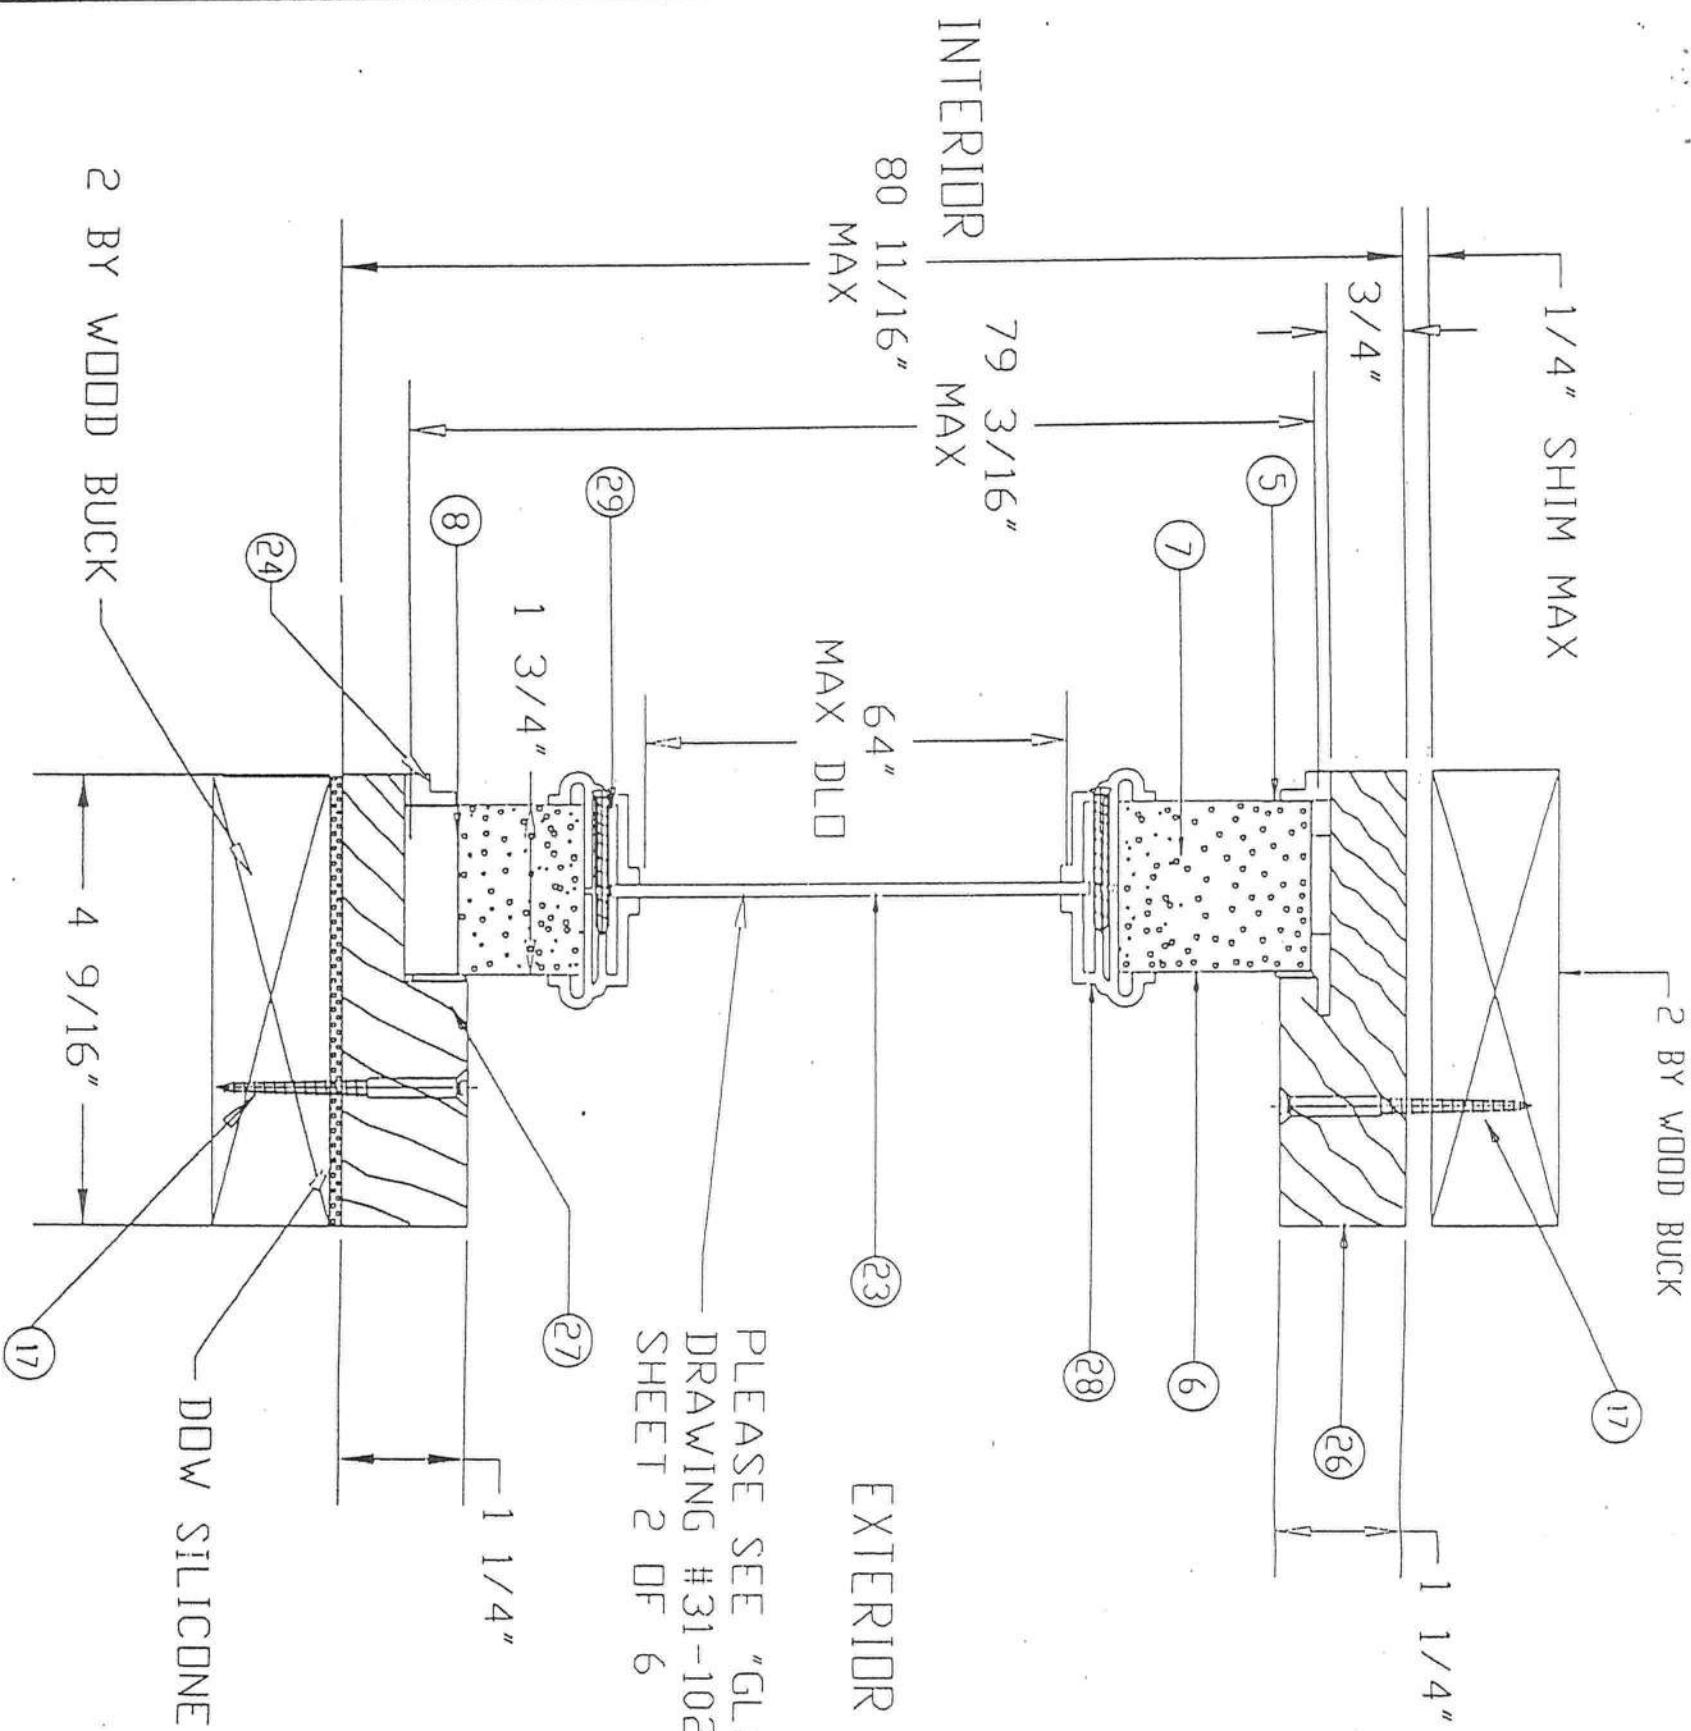

PLEASE SEE "GLAZING DETAIL"
DRAWING #31-1020-EW-D
SHEET 2 OF 6

SECTION C-C

APPROVED AS COMPLYING WITH THE
SOUTH FLORIDA BUILDING CODE
DATE **JUN 05 2001**
BY *Michael C. Jones*
PRODUCT CONTROL DIVISION
BUILDING CODE COMPLIANCE OFFICE
ACCEPTANCE NO. 01-0314-21

LIMITS: UNLESS NOTED, FRAC. : DEC. : ANG. :
EXTRUSIONS: UNLESS NOTED, STD. COM. 100'S.
ENGINEER:


DR. BY R.S. DATE 7-29-97

PREMDOR ENTRY SYSTEMS
901 E. JEFFERSON
PITTSBURG, KS. 66762

D	DADE COUNTY MODIFICATIONS	DATE	BY
C	MATERIAL WAS POLYSTYRENE	6-2-99	RS
B	ADDED PAGE 5 (DOOR OPTIONS)	10-1-98	RS
A	ADD SCREWS TO LITE FRAME & MATERIAL LIST	12-18-97	R.S.
LIR	REVISIONS	DATE	BY
PARI NAME:	ENERGY WOOD EDGE SIDERLITE CC-C	SCALE:	

31-1020-EW-D
SHEET 4 OF 6

REVISION LETTER D

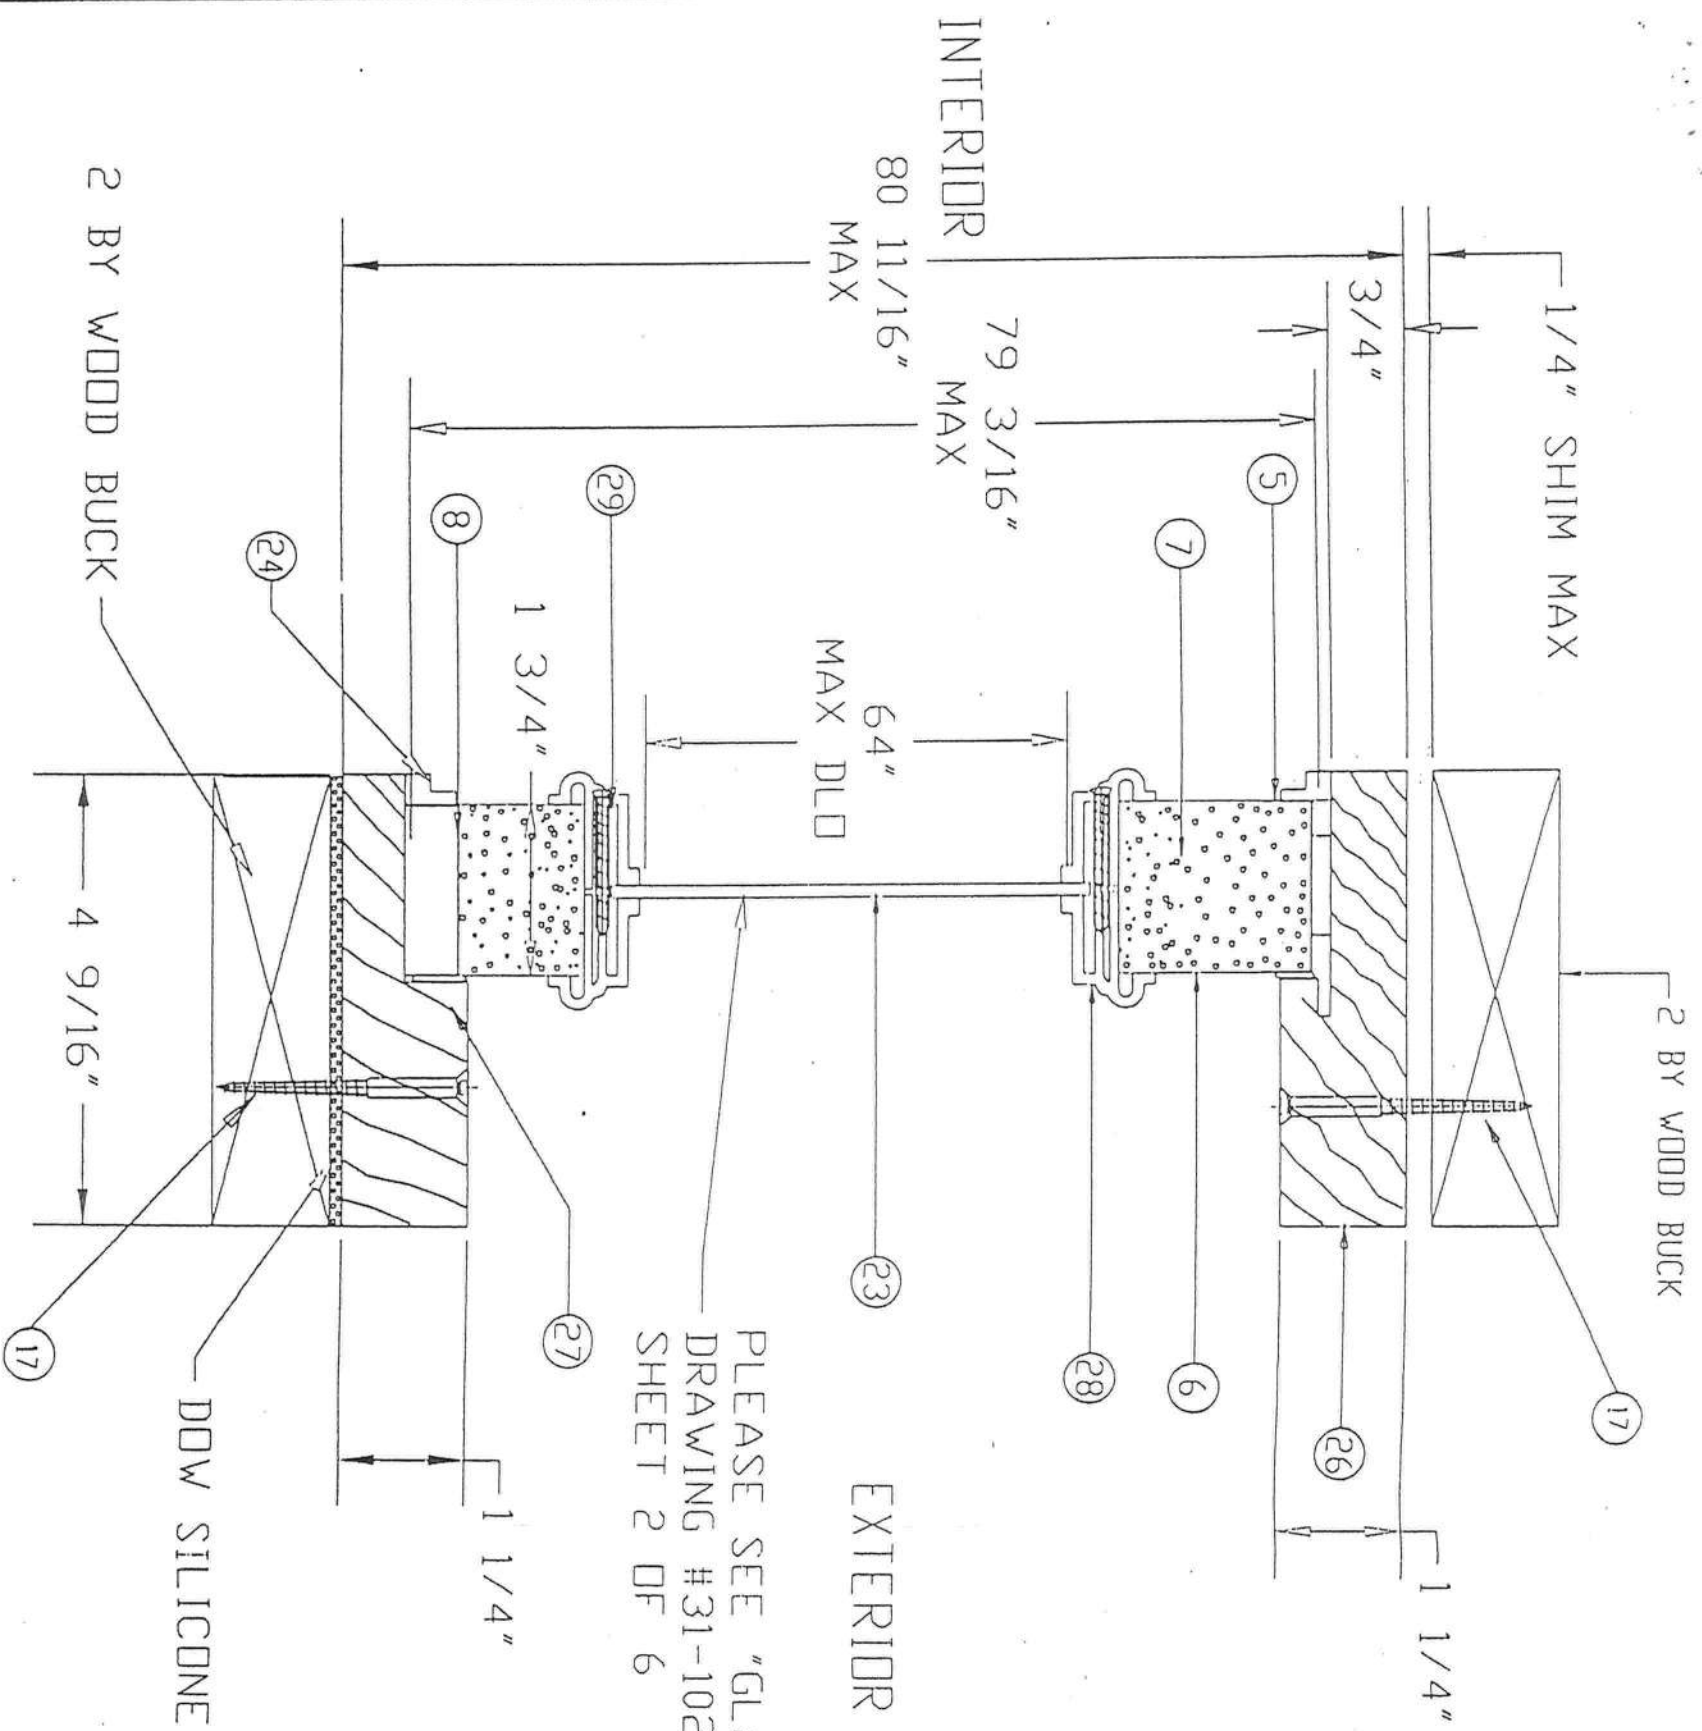

PLEASE SEE "GLAZING DETAIL"
DRAWING #31-1020-EW-D
SHEET 2 OF 6

SECTION C-C

APPROVED AS COMPLYING WITH THE
SOUTH FLORIDA BUILDING CODE
DATE **JUN 05 2001**
BY *Michael C. Jones*
PRODUCT CONTROL DIVISION
BUILDING CODE COMPLIANCE OFFICE
ACCEPTANCE NO. 01-0314.21

LIMITS: UNLESS NOTED, FRAC. : DEC. : ANG. :
EXTENSIONS: UNLESS NOTED, STD. CONVL. 101'S.
ENGINEER:





D	DATE	COUNTY	MODIFICATIONS	JD
C	6-2-99		MATERIAL WAS POLYSTYRENE	RS
B	10-1-98		ADDED PAGE 5 (DOOR OPTIONS)	RS
A	12-18-97		ADD SCREWS TO LITE FRAME & MATERIAL LIST	R.S.
L.R.			REVISIONS	BY

DR. BY R.S. DATE 7-29-97 PART NAME: ENERGY WOOD EDGE SILL/LITE (C-C) SCALE:

PREMDOR ENTRY SYSTEMS
901 E. JEFFERSON
PITTSBURG, KS. 66762
31-1020-EW-D
SHEET 4 OF 6

REVISION LETTER D

OTHER DOOR CONFIGURATIONS

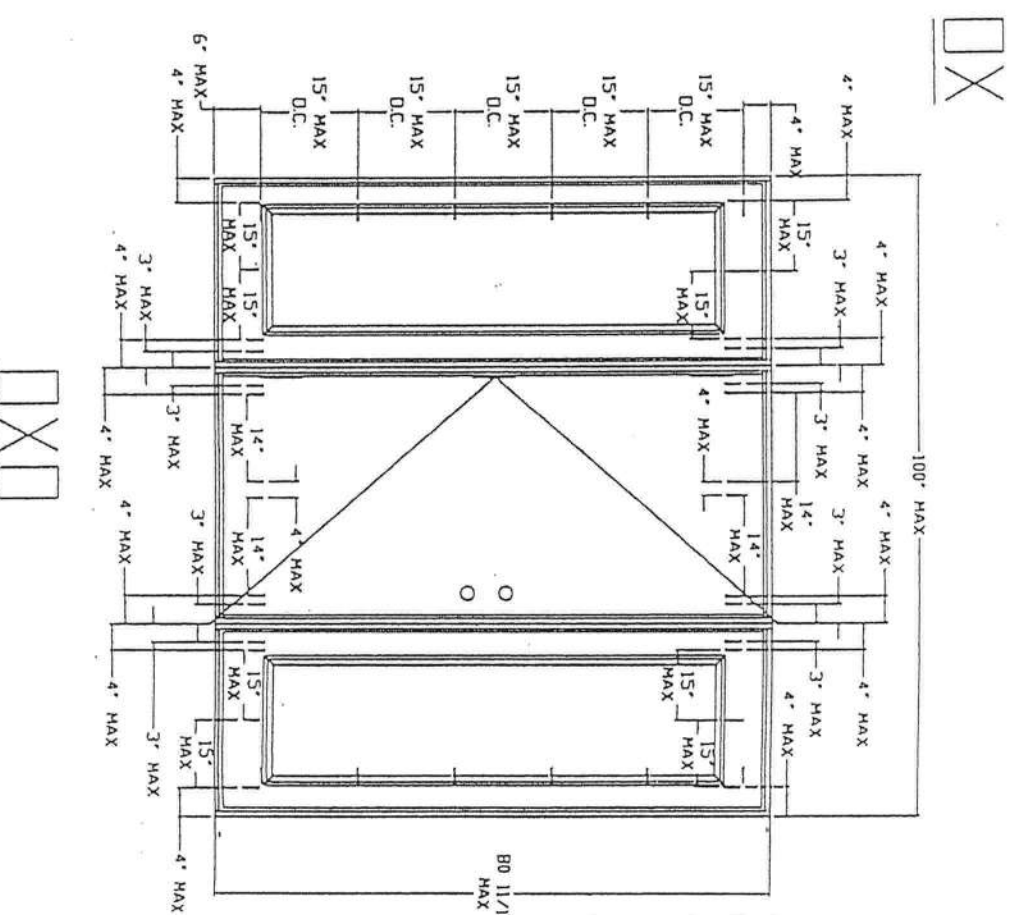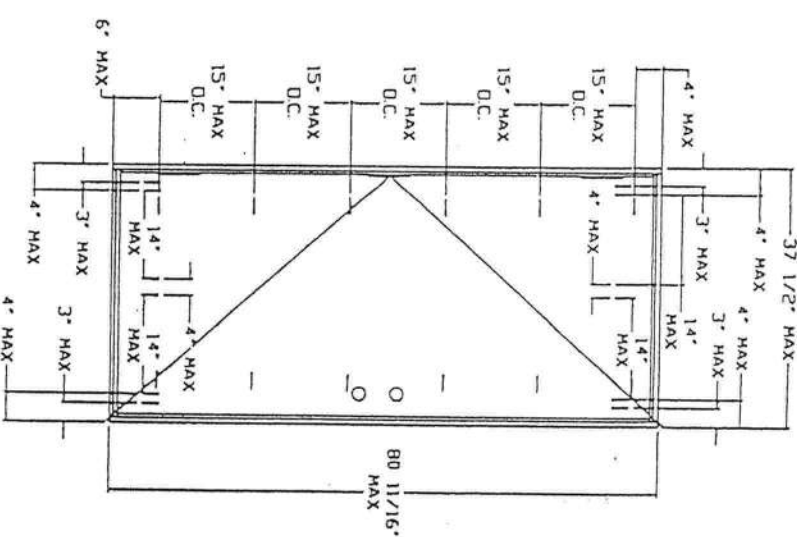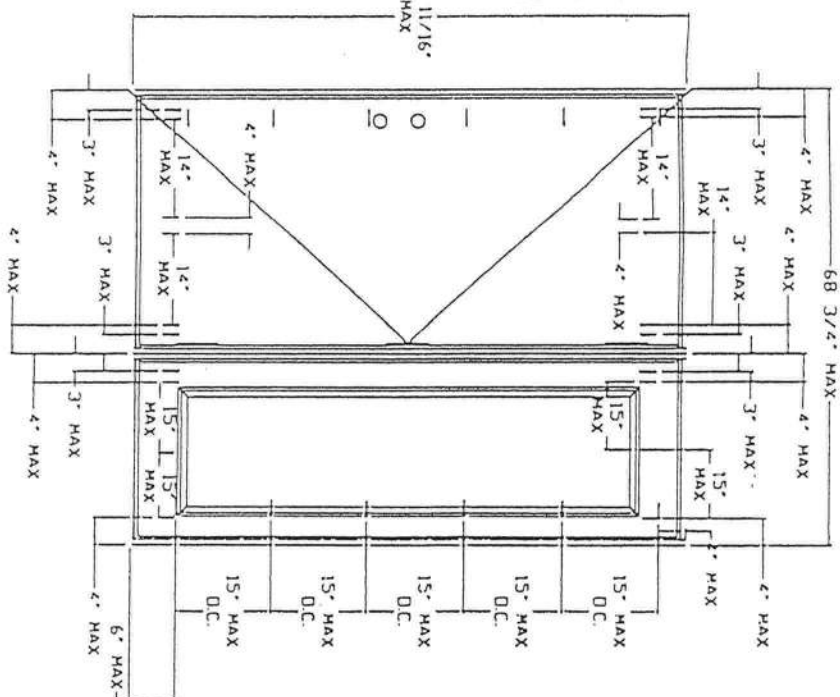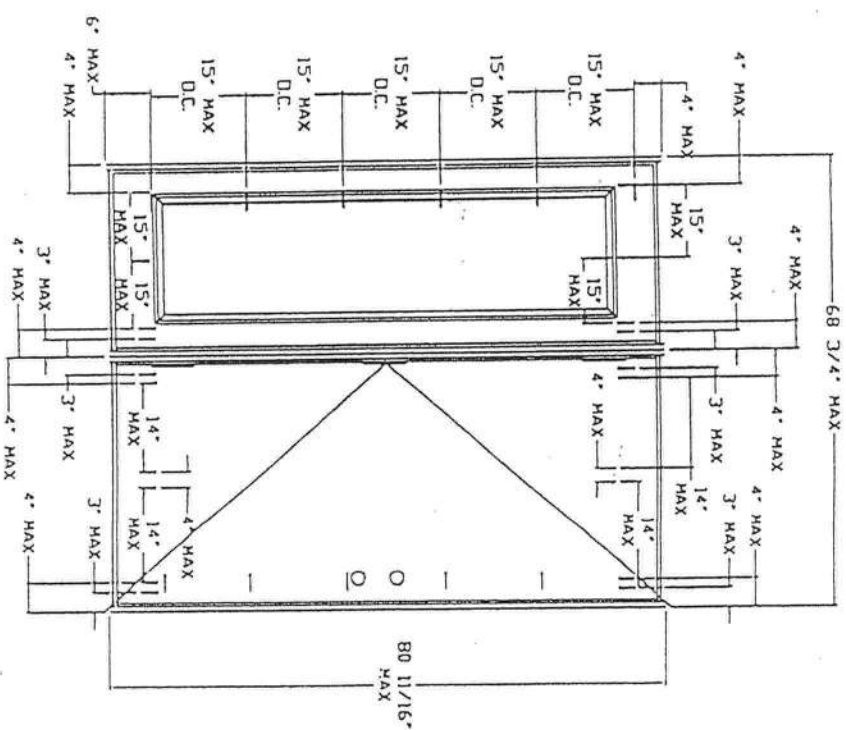

AS SHOWN AS COMPLYING WITH THE
SOUTH FLA BUILDING CODE
DATE **JUN 05 2003**
BY *Maurel Davis*
PROJECT CONTROL DIVISION
BUILDING CODE COMPLIANCE OFFICE
ACCEPTANCE NO. 01-0314.21

LIMITS: UNLESS NOTED, FRAC. :	DEC. :	ANG. :	
EXPOSITIONS: UNLESS NOTED, STD. CORR. 100'S			
ENGINEER:	LIR	REVISIONS	DATE
DR. BY J.D.	DATE 1-11-01	SCALE:	BY

PREMDR ENTRY SYSTEMS
911 E. JEFFERSON
PITTSBURG, KS 66762

31-1020-EW-C
SHEET 5 OF 6
REVISION LETTER

