


NOTES:



REMOVE EXISTING T-III TO DISTANCE SHOWN
29'-0" AND A HEIGHT OF 11'-4" FROM BOTTOM
OF T-III; INDICATED AS "-----"

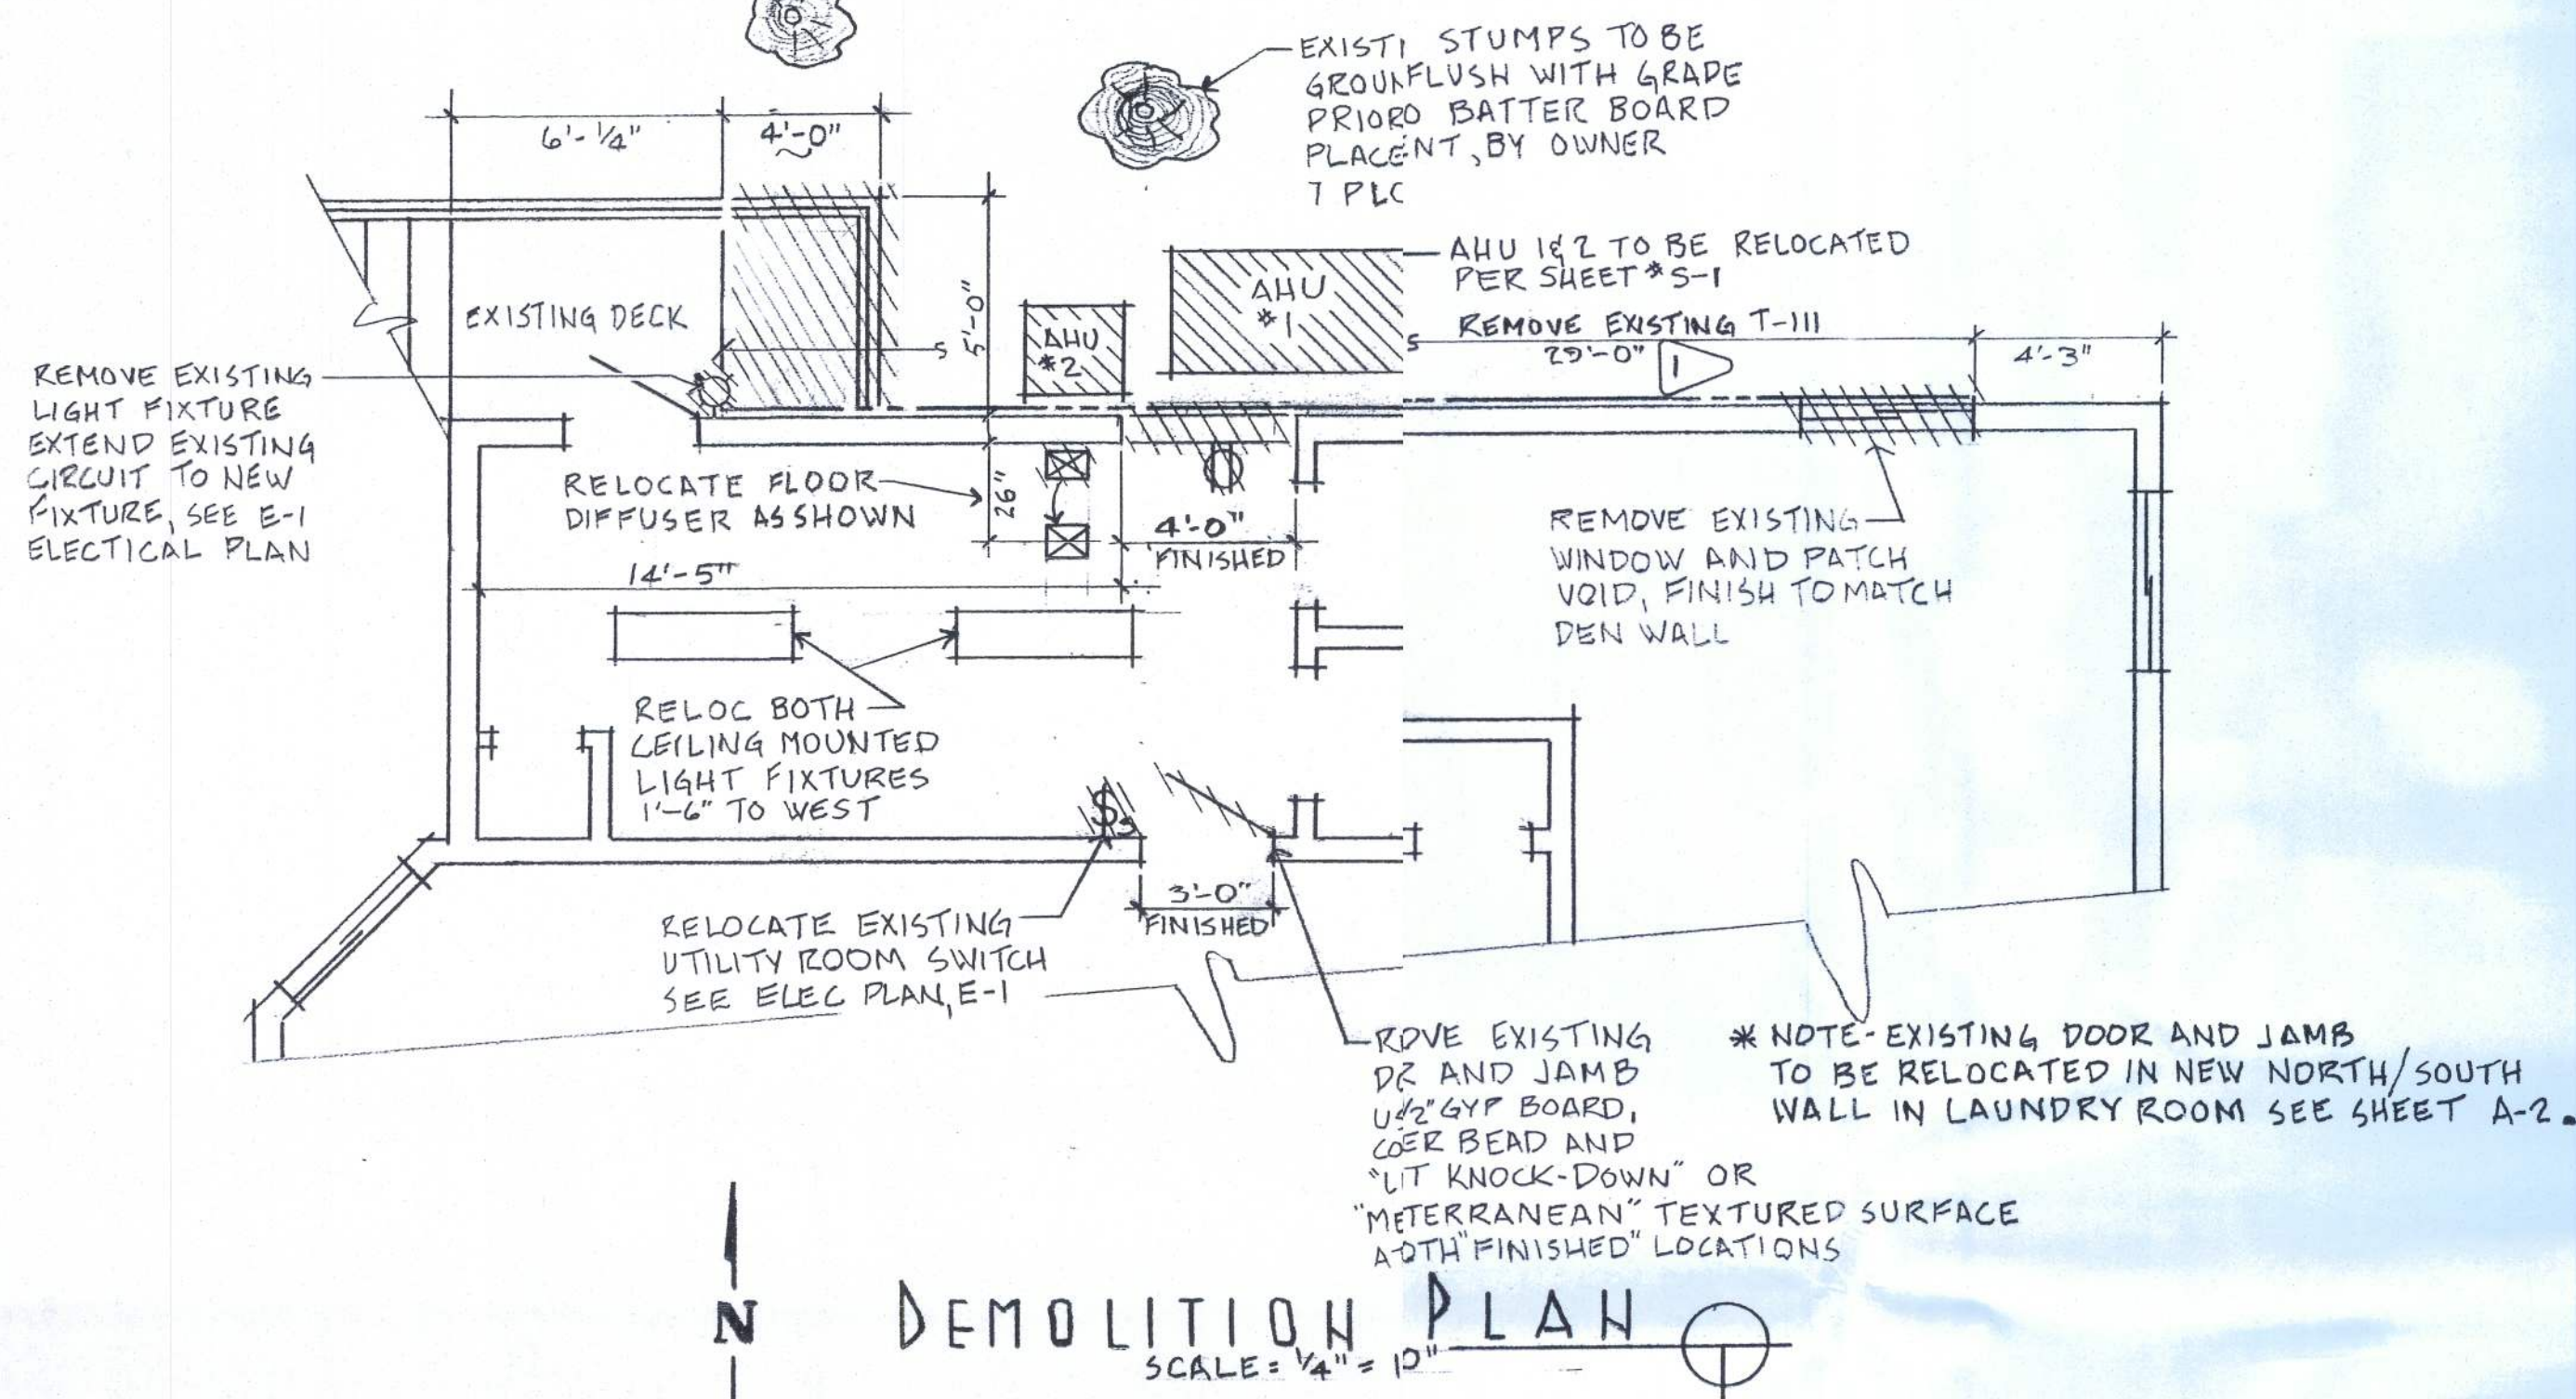

PROJECT: SPENCE RESIDENCE		
B+B ADDITION, 190 SW LONGCALA LOOP		
SHEET TITLE:		
DEMOLITION PLAN		
DRAWN BY:	DATE:	SHT. NO.
GD SPENCE	4 20 2014	D-12