



STATE OF FLORIDA  
DEPARTMENT OF HEALTH  
ONSITE SEWAGE TREATMENT AND DISPOSAL  
SYSTEM

CR # 10-8277

PERMIT NO: 21-0504  
DATE PAID: 4/2/21  
FEE PAID: 310.00  
RECEIPT #: 12007984

APPLICATION FOR CONSTRUCTION PERMIT

APPLICATION FOR:

New System     Existing System     Holding Tank     Innovative  
 Repair     Abandonment     Temporary   

APPLICANT: MICHAEL AND SANDY TILLOTSON

AGENT: GARY JOHNSON

TELEPHONE: (386) 961-3031

MAILING ADDRESS: PO BOX 1016

LAKE CITY

FL 32025

TO BE COMPLETED BY APPLICANT OR APPLICANT'S AUTHORIZED AGENT. SYSTEMS MUST BE CONSTRUCTED BY A PERSON LICENSED PURSUANT TO 489.105(3)(m) OR 489.552, FLORIDA STATUTES. IT IS THE APPLICANT'S RESPONSIBILITY TO PROVIDE DOCUMENTATION OF THE DATE THE LOT WAS CREATED OR PLATTED (MM/DD/YY) IF REQUESTING CONSIDERATION OF STATUTORY GRANDFATHER PROVISIONS.

PROPERTY INFORMATION

LOT: 1 BLOCK: N/A SUBDIVISION: OAK RIDGE ESTATES UNIT II PLATTED: \_\_\_\_\_

PROPERTY ID #: 25-4S-16-03155-001 ZONING: RES I/M OR EQUIVALENT:  NO

PROPERTY SIZE: 5.180 ACRES WATER SUPPLY:  PRIVATE PUBLIC  <=2000GPD  >2000GPD

IS SEWER AVAILABLE AS PER 381.0065, FS?  NO  DISTANCE TO SEWER: N/A FT

PROPERTY ADDRESS: 361 RIDGE ST LAKE CITY

DIRECTIONS TO PROPERTY:

TAKE SR47 SOUTH PAST I-75 TURN RIGHT ON RIDGE ST. 3RD HOUSE ON RIGHT

BUILDING INFORMATION  RESIDENTIAL  COMMERCIAL

Unit No.	Type of Establishment	No. of Bedrooms	Building Area Sqft	Commercial/Institutional System Design Table 1, Chapter 64E-6, FAC
1	HOUSE	1	784	
2				
3				
4				

Floor/Equipment Drains  Other (Specify) \_\_\_\_\_

SIGNATURE: James M. Tillotson

DATE: 6/1/21


DH 4015, 08/09 (Obsoletes previous editions which may not be used)  
Incorporated 64E-6.001, FAC

Sandy H+43@gmail.com

**Application for Onsite Sewage Disposal System  
Construction Permit. Part II Site Plan**

Permit Application Number: 21-0504

**ALL CHANGES MUST BE APPROVED BY THE COUNTY HEALTH UNIT**

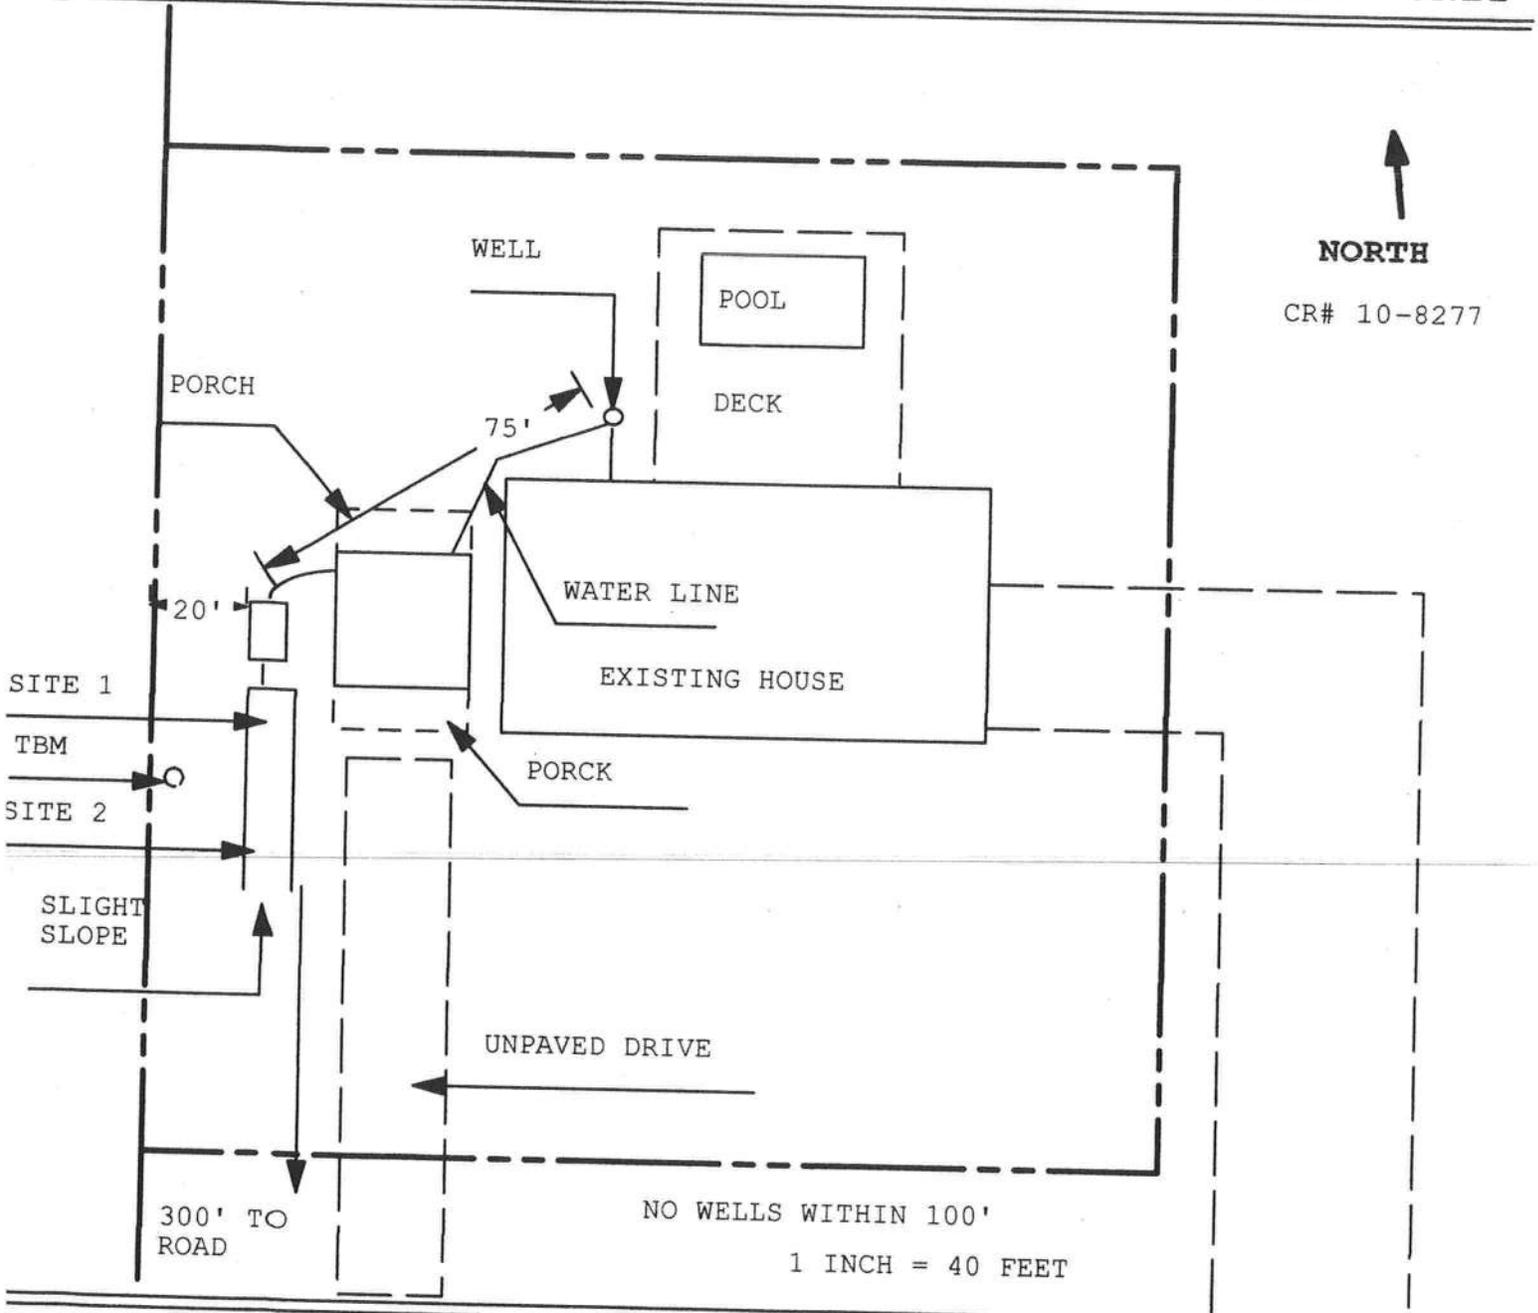

Site Plan Submitted By Paul Heyd Date 5/31/24  
 Plan Approved  Not Approved  Date \_\_\_\_\_

[Signature] CPHU

Notes: \_\_\_\_\_