

Daniel Shaheen

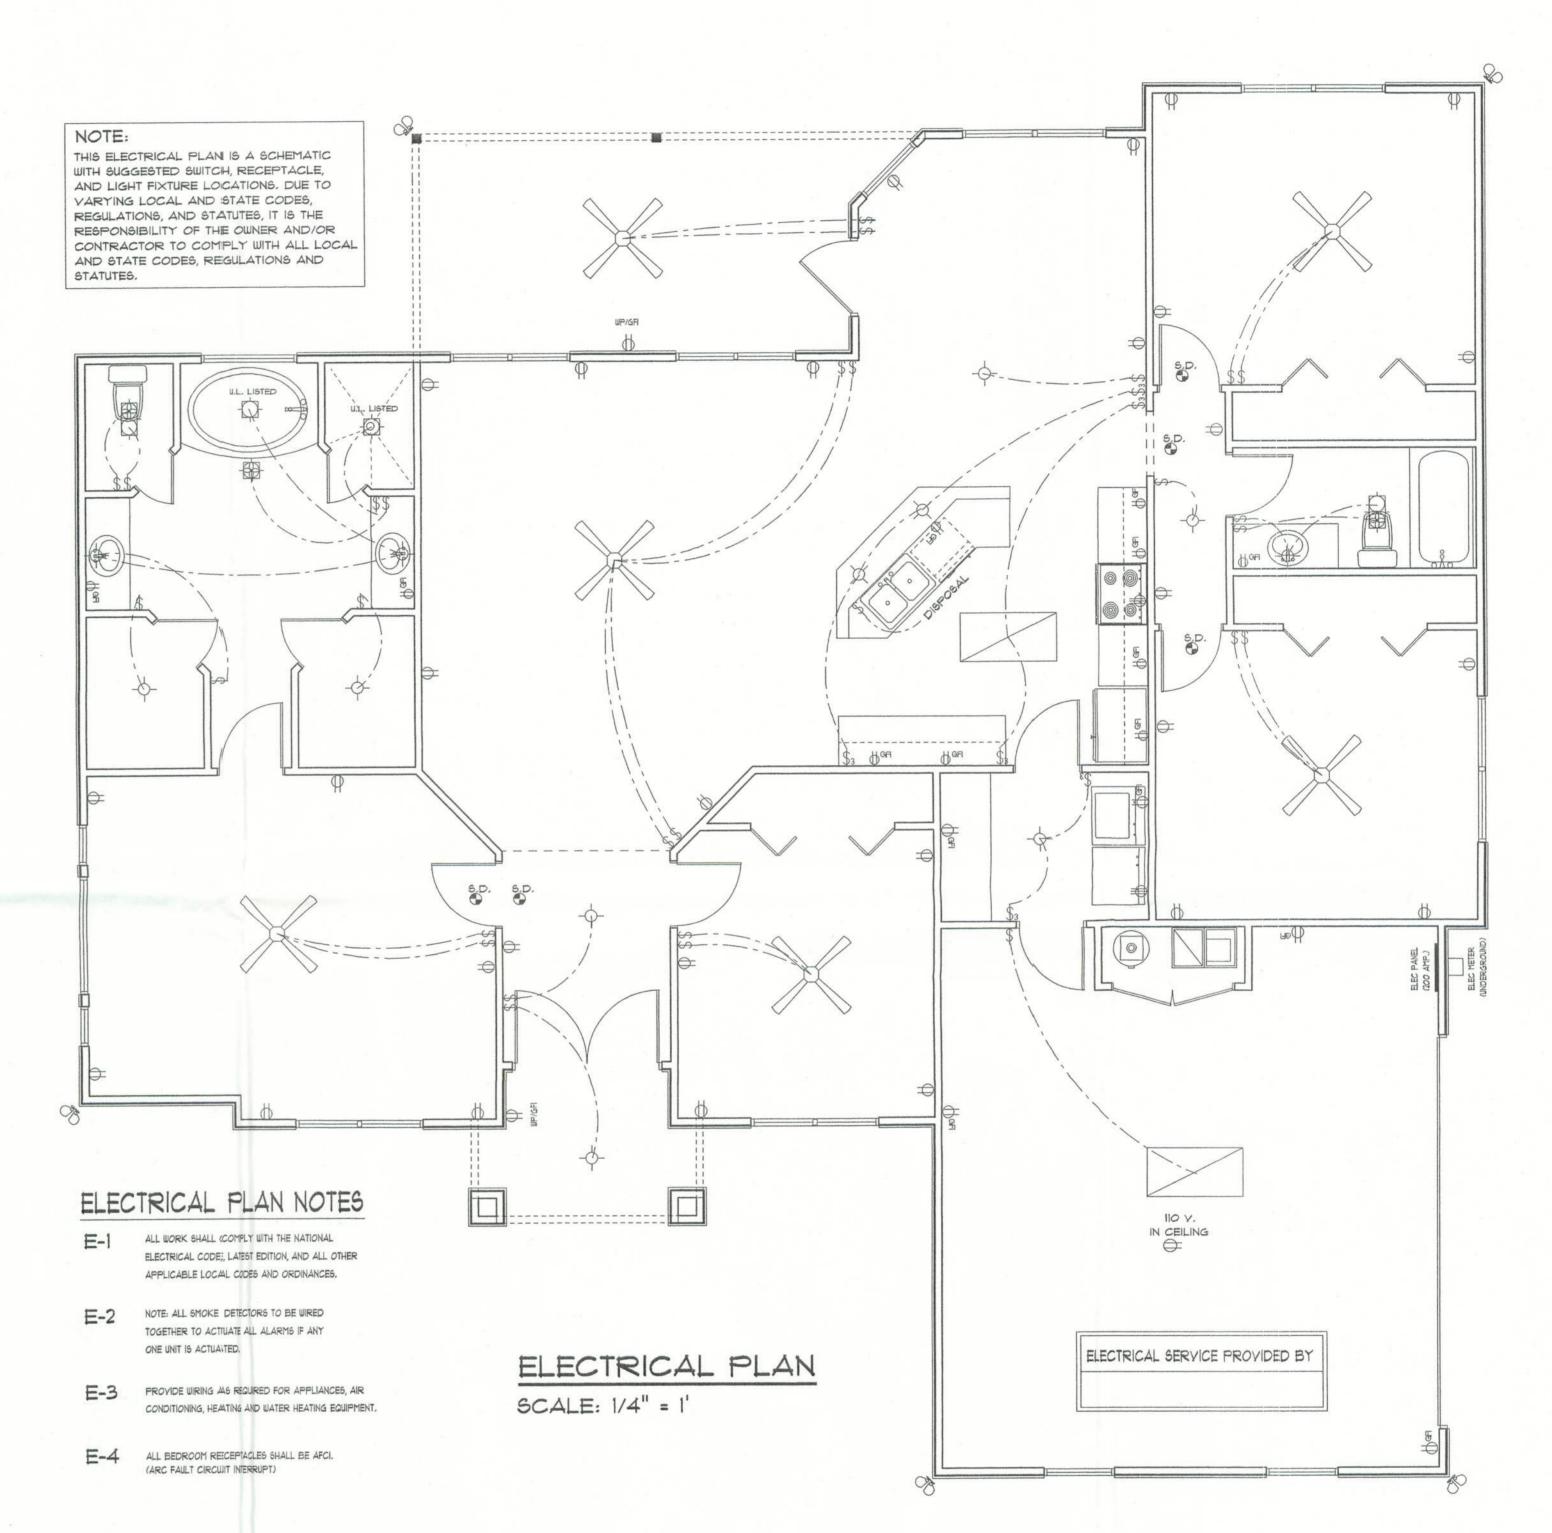

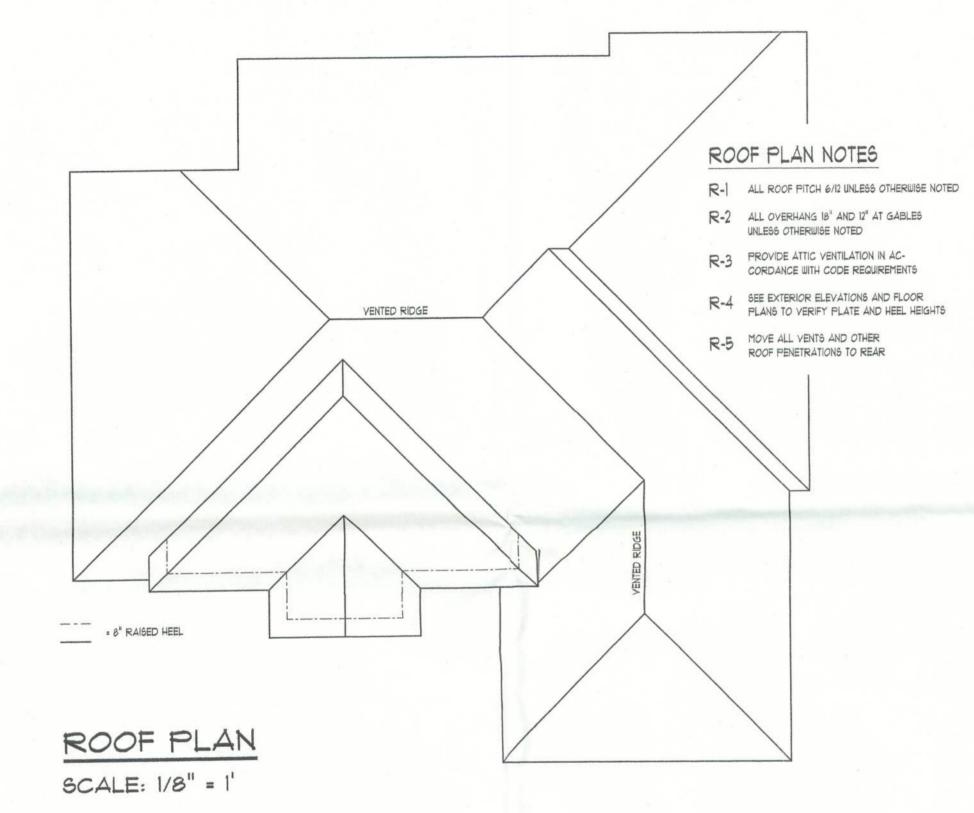

October 11, 2005

Studios

ARCHITECTURAL DESIGN

P.O. BOX 273 LAKE CITY FL. 32056 (386) 754-0181

COPYRIGHTED BY:

ENGINEERED BY:

M

PROJECT INFO:

SHEET NUMBER 3 of 3

All work shall comply with the standard building code, and all applicable local codes and ordinances. Contractor shall verify all dimensions prior to commencing construction.