


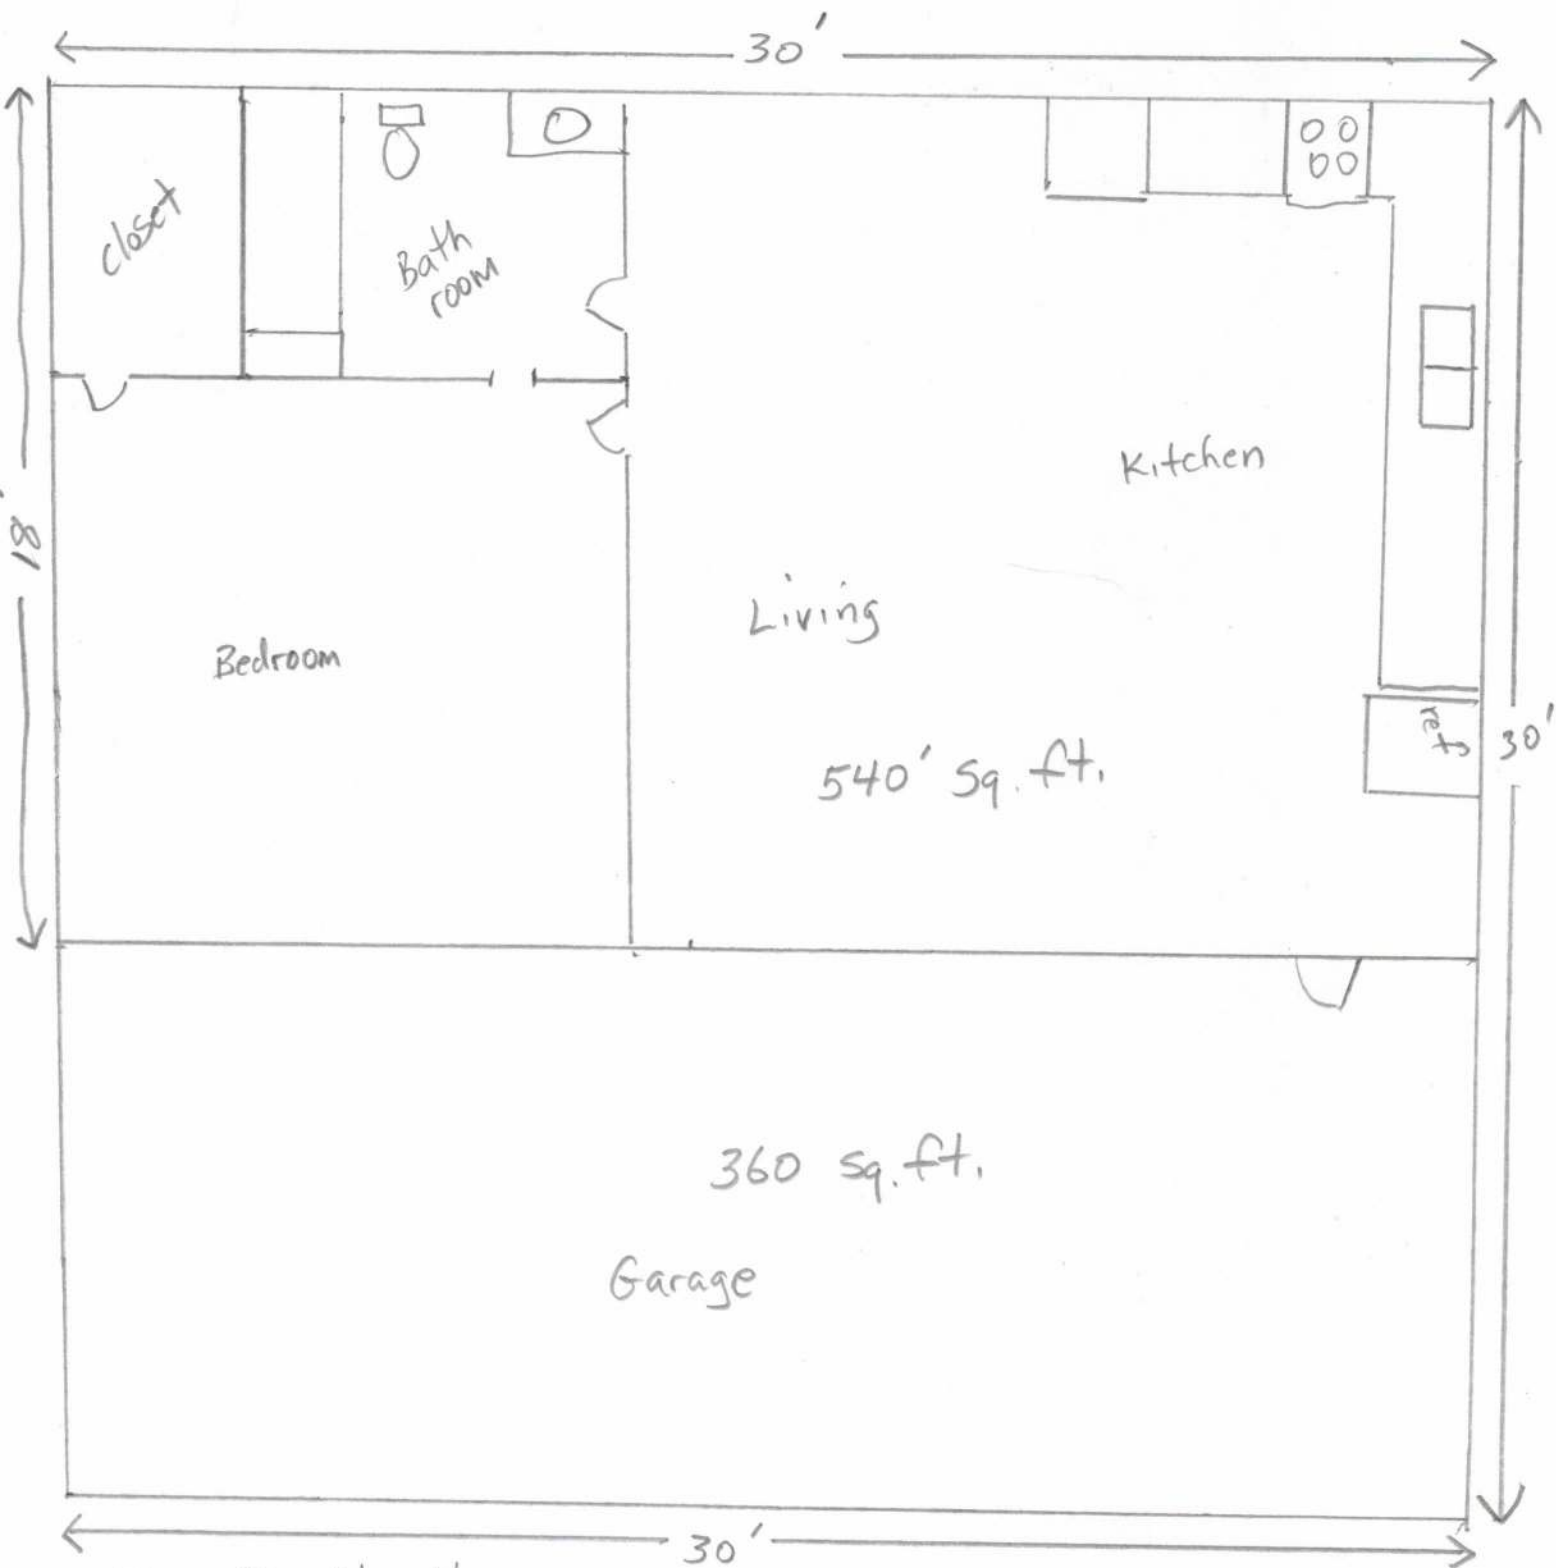

Kenneth Clyatt
Accessory Dwelling Floor Plan
Power to come from
Primary Dwelling
Permit App # 63760

540 Sq. ft. Heated
900 Sq. ft. total