



WEST SHORE
HOME

WINDOW MEASURE SHEET

OF INSTALLERS NEEDED: _____

CUSTOMER: Rachel Daniels

TECH: Edward Poirier

DAYS TO COMPLETE: _____

ADDRESS: J- 536 901

LOCATION	QUANTITY	STYLE	WIDTH X HEIGHT	MISC.
1 Dining	1	2 L.S.	63 1/4" X 47 1/4"	OX-1SLO
2 Master	1	2 L.S.	63 1/4" X 47"	OX-1SLO
3 garage	1	2 L.S.	62 3/8" X 43"	OX-1SLO, TEMP
			X	
			X	
			X	
			X	
			X	
			X	
			X	
			X	
			X	
			X	
			X	
			X	

- Type of tear out _____

- Any mullions being removed ☐ Yes ☐ No

- Will shutter/blinds fit again ☐ Yes ☐ No

- Bays/Bows

- Roof or soffit tie in

- Supports or brick underneath? Condition? _____

- Need jamb depth & projection (degree _____)

- If to brick extend jamb to brick


- Exterior opening size _____

- Sill/mold _____

- Changes Made ☐ Yes ☐ No

Rough

NOTES:

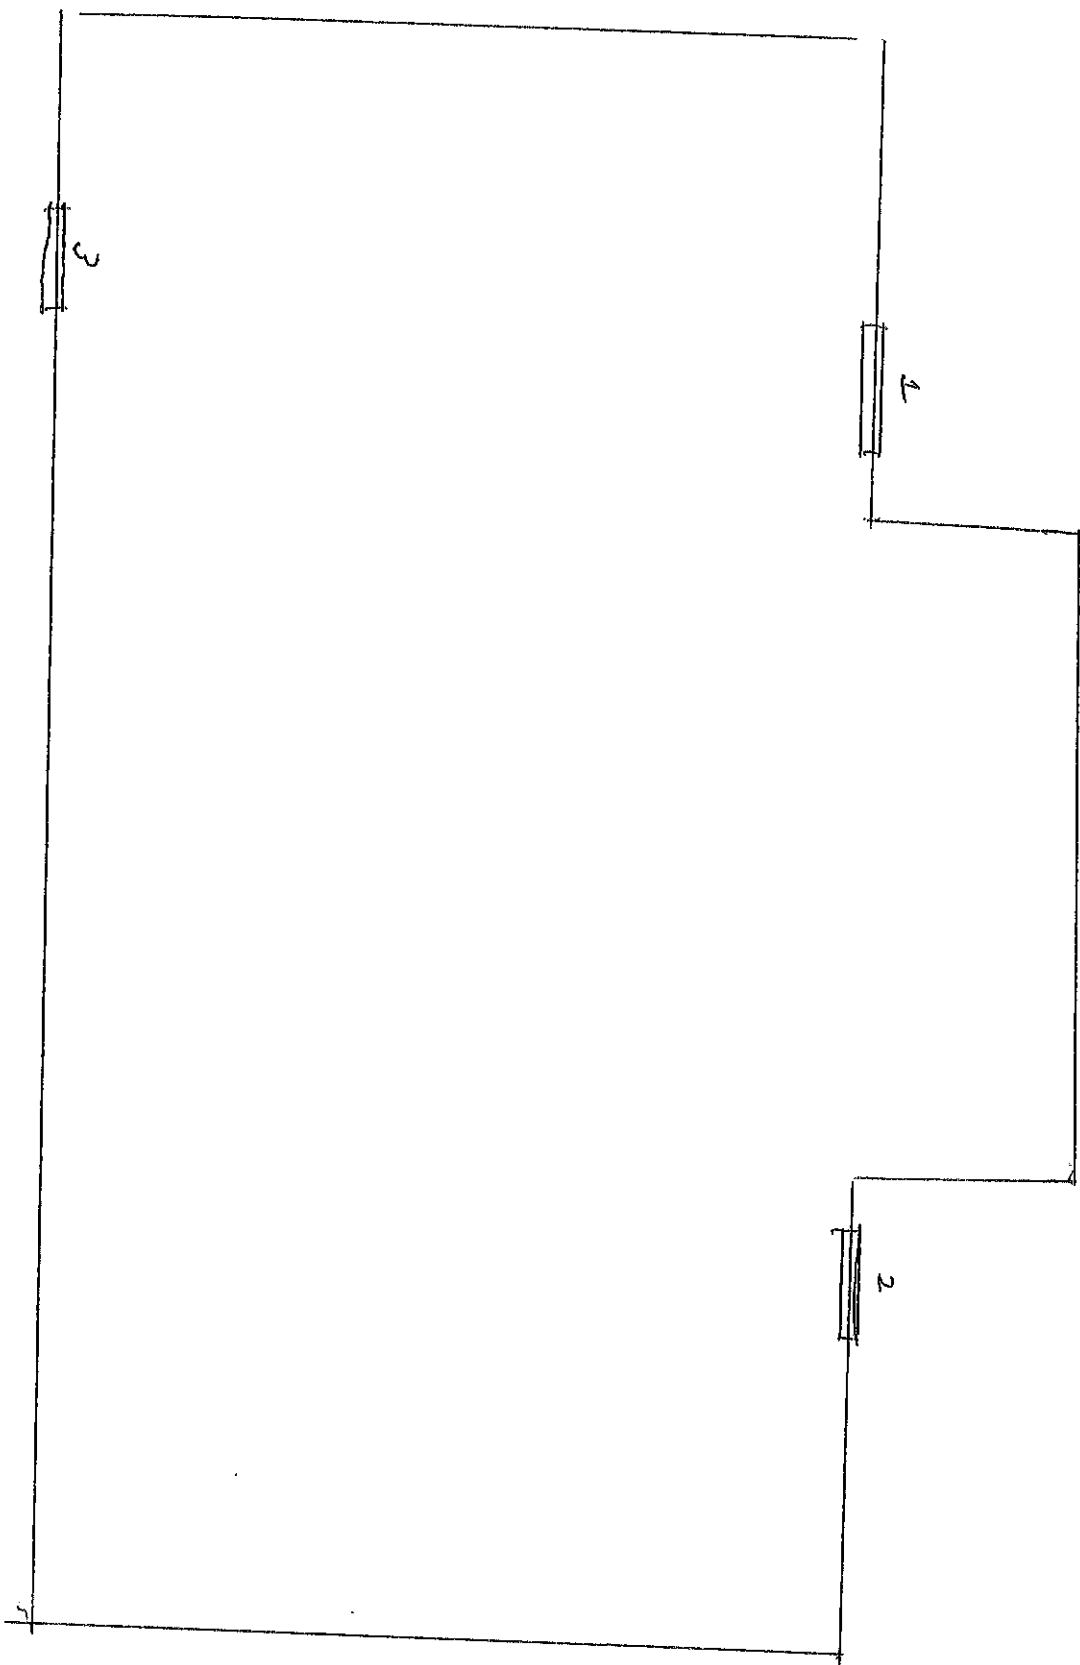

FRONT