




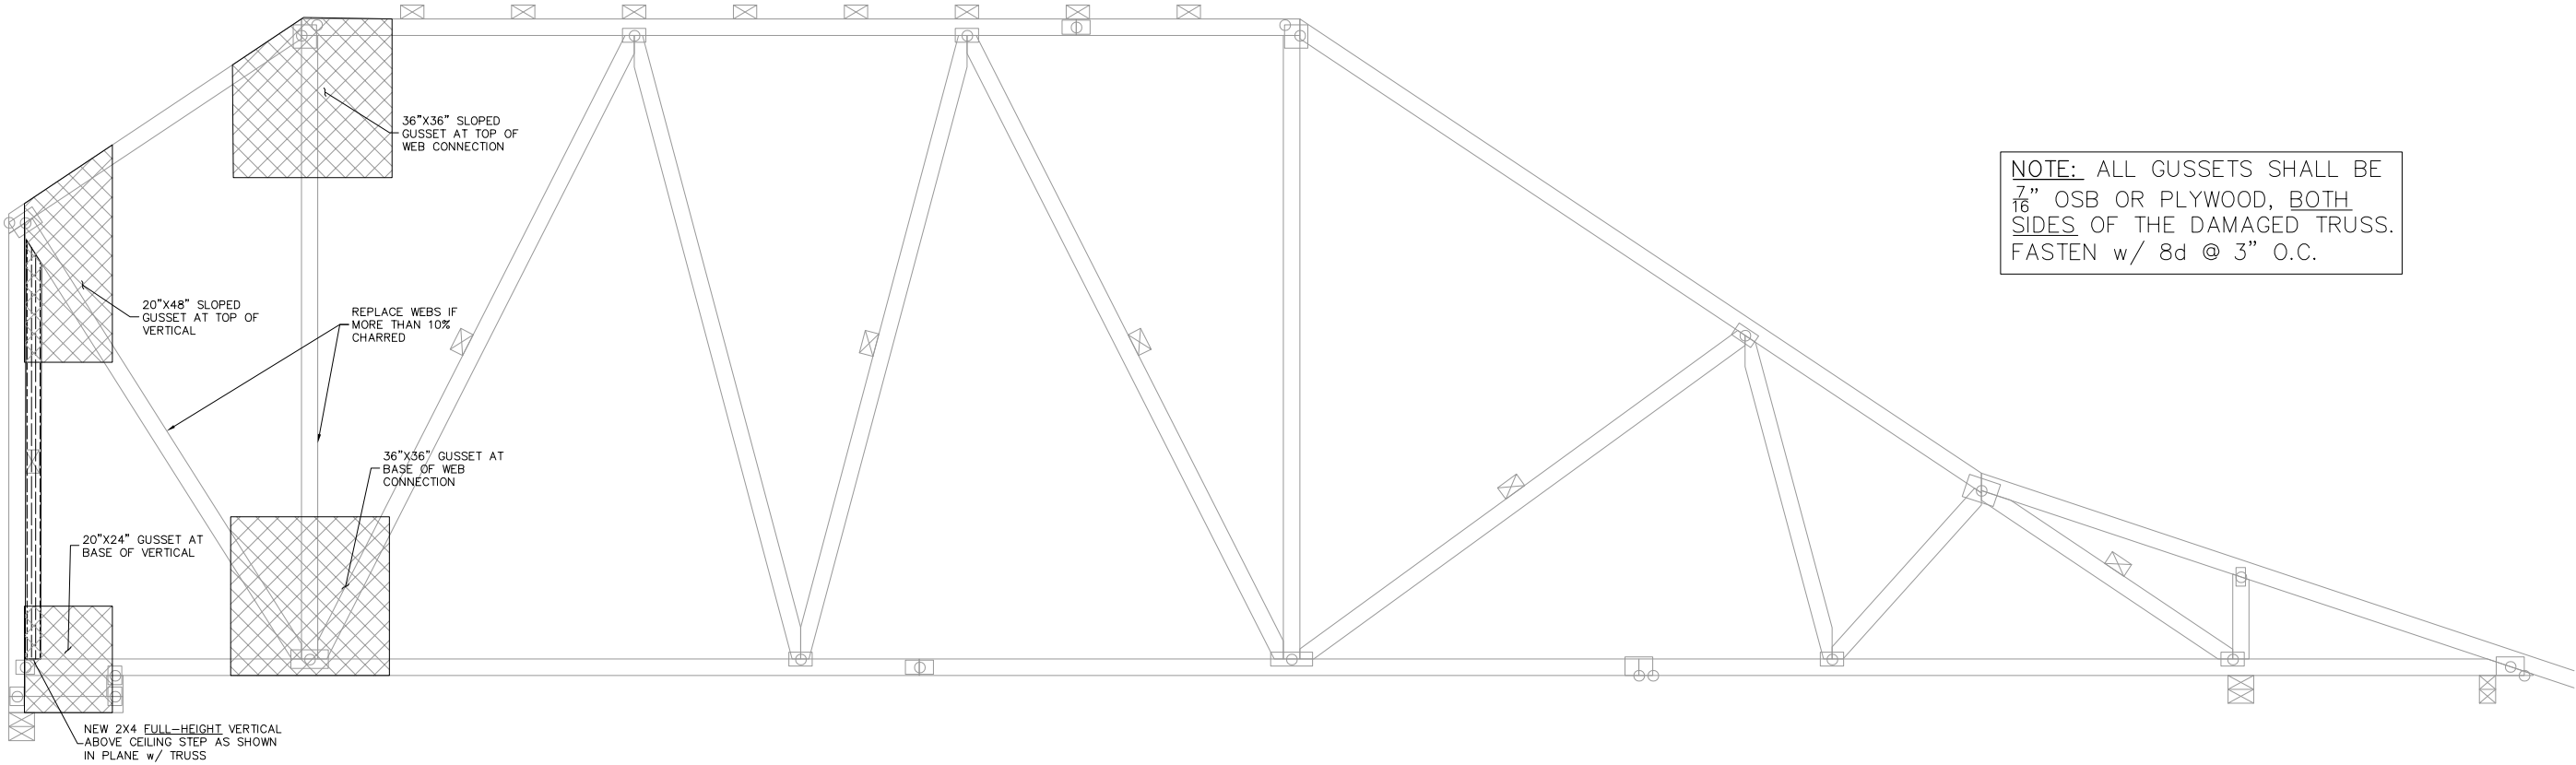

1 FIRE REPAIR: TRUSS A
FS1 SCALE: NTS

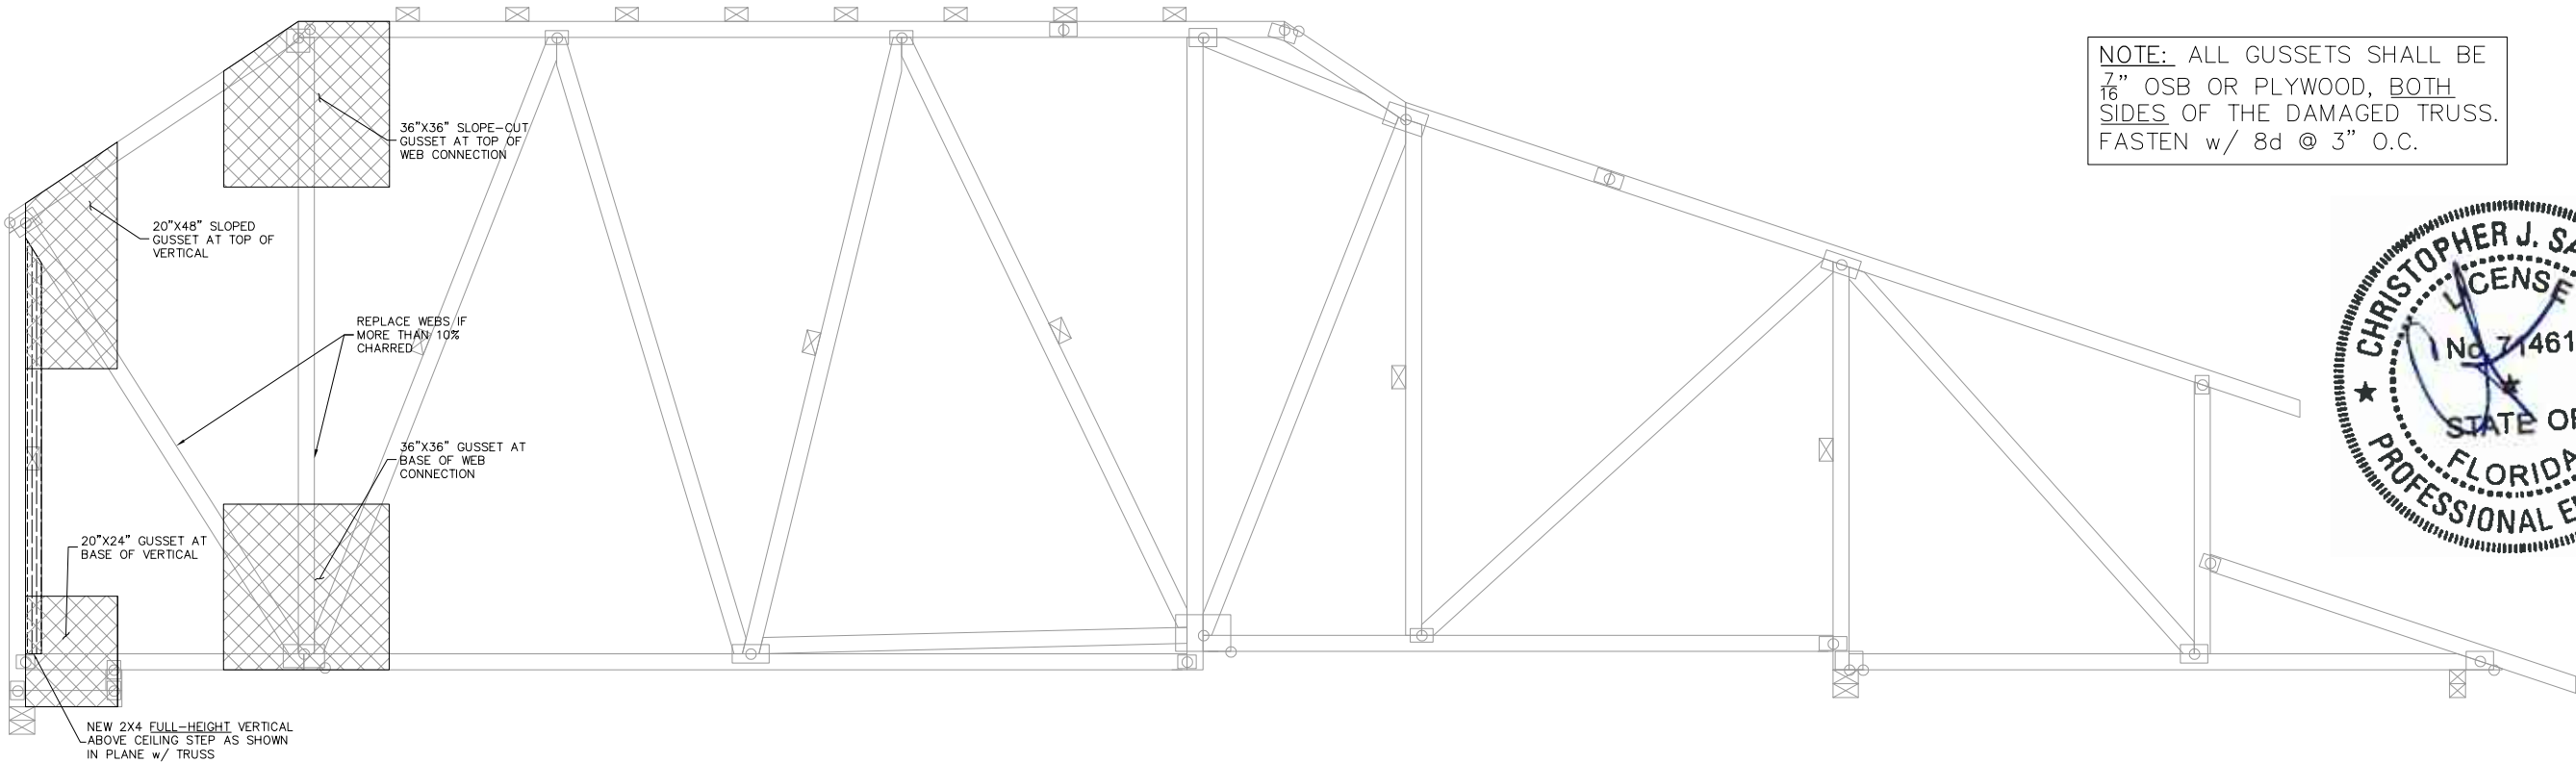


1 FIRE REPAIR: TRUSS A10
FS1 SCALE: NTS

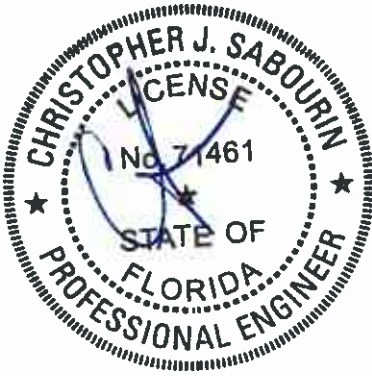


PROJECT	DICKS RESIDENCE		
BUILDER	BRYAN ZECHER HOMES		
JOB NO.	21-0067	SHT. NO.	1 of 3
DATE	11.11.22		

CA#32529
235 9TH AVE N
JAX BEACH, FL 32250
904-712-5750
CHRIS@SABOENG.COM

SABO
STRUCTURAL
ENGINEERING

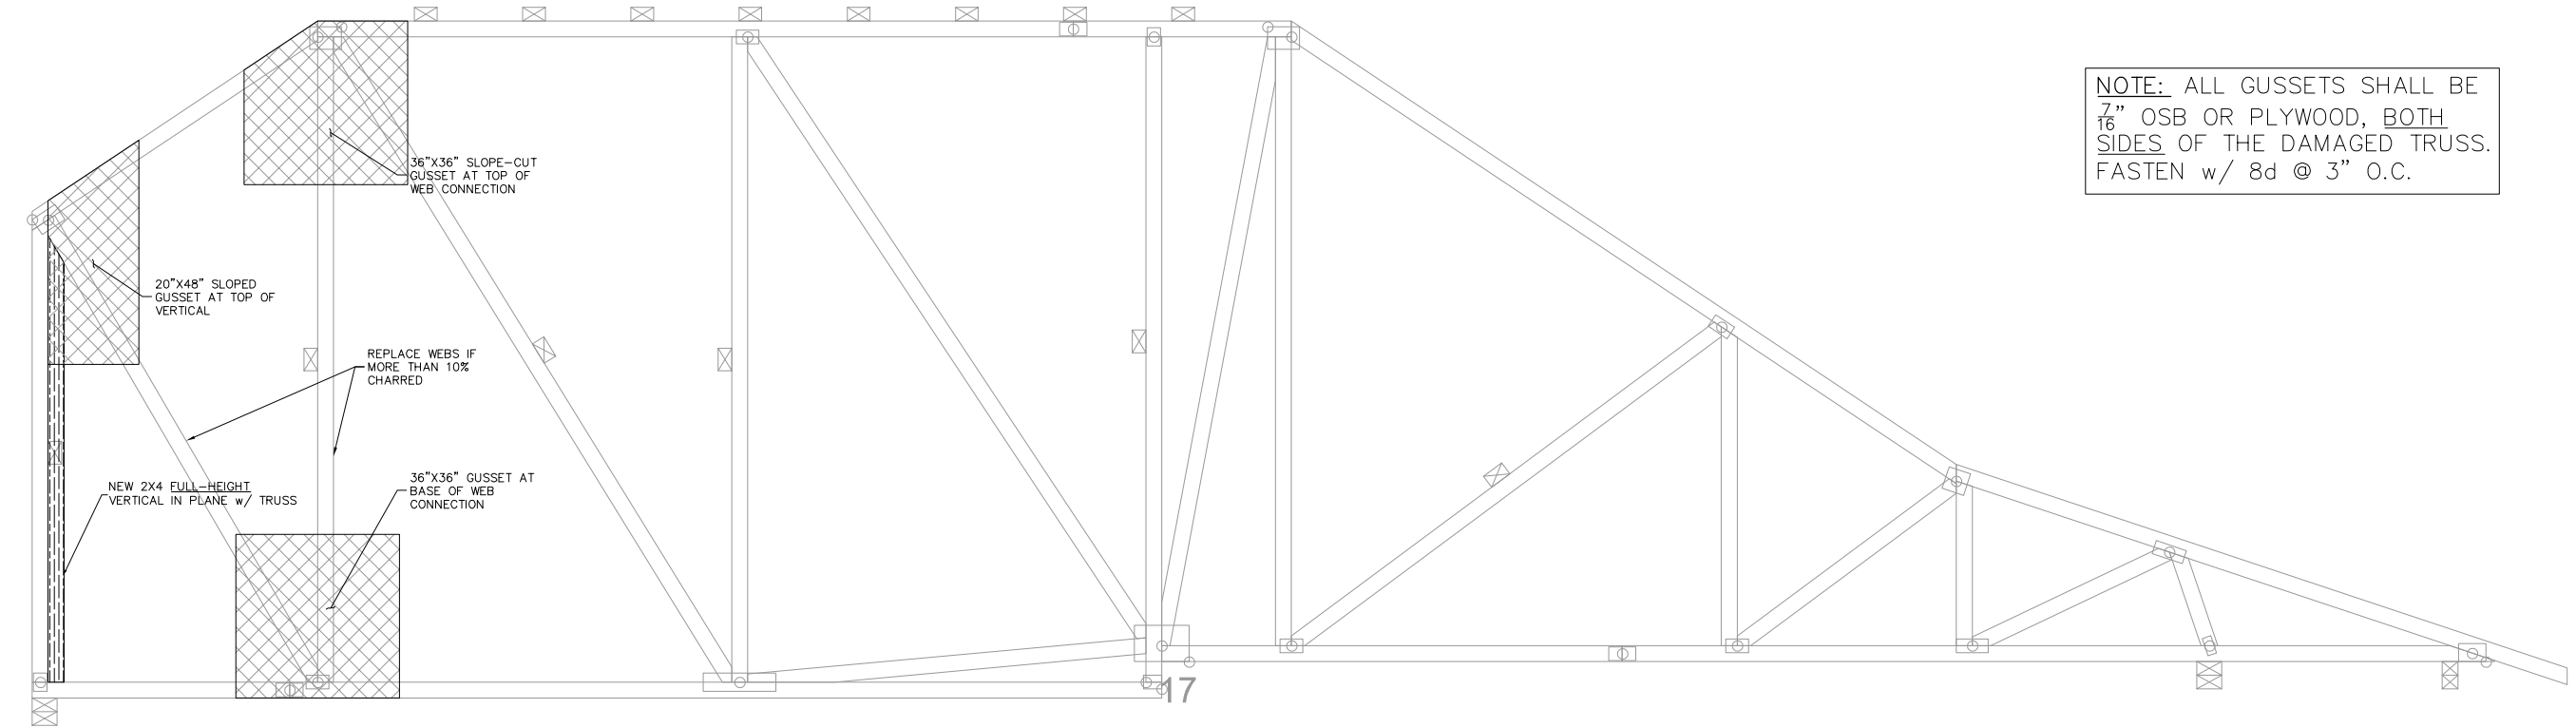

1 FIRE REPAIR: TRUSS A11
FS2 SCALE: NTS

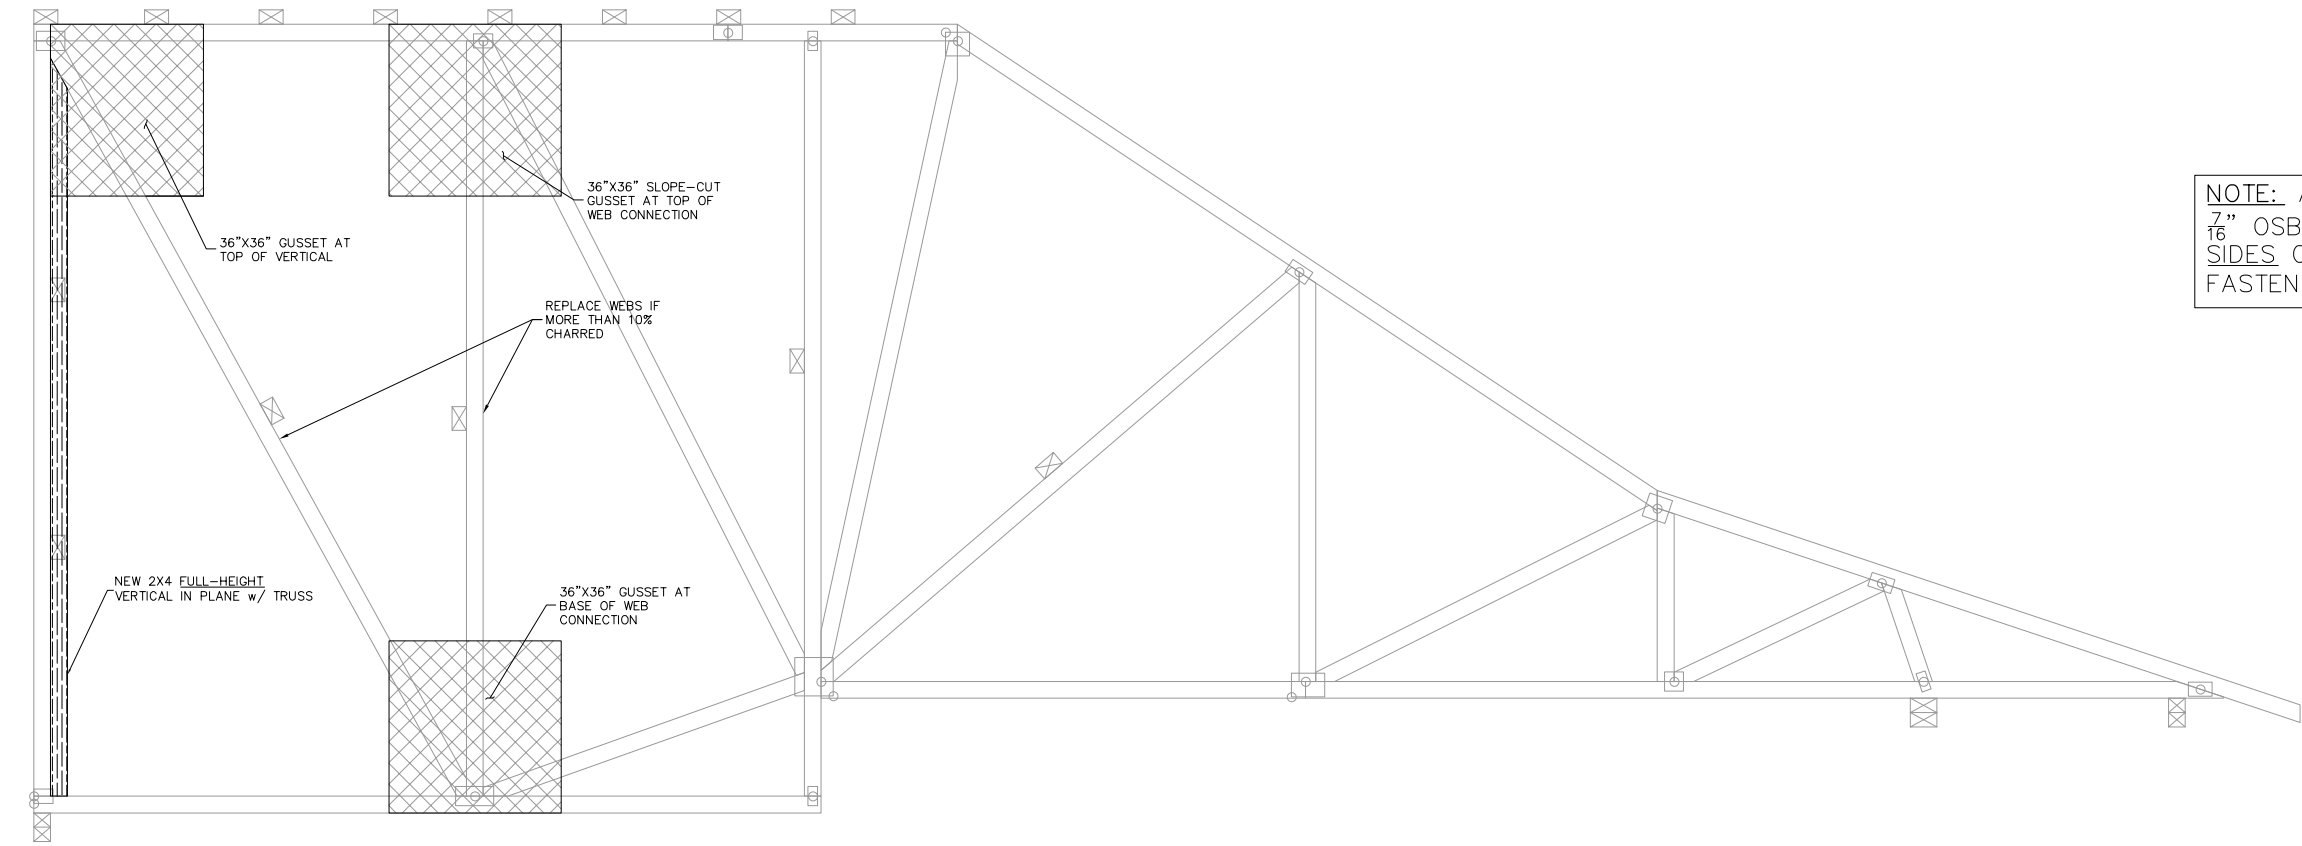


1 FIRE REPAIR: TRUSS A12
FS2 SCALE: NTS



PROJECT DICKS RESIDENCE	
BUILDER BRYAN ZECHER HOMES	SHT. NO. 2 of 3
JOB NO. 21-0067	DATE 11.11.22

CA#32529
235 9TH AVE N
JAX BEACH, FL 32250
904-712-5750
CHRIS@SABOENG.COM

SABO
STRUCTURAL
ENGINEERING

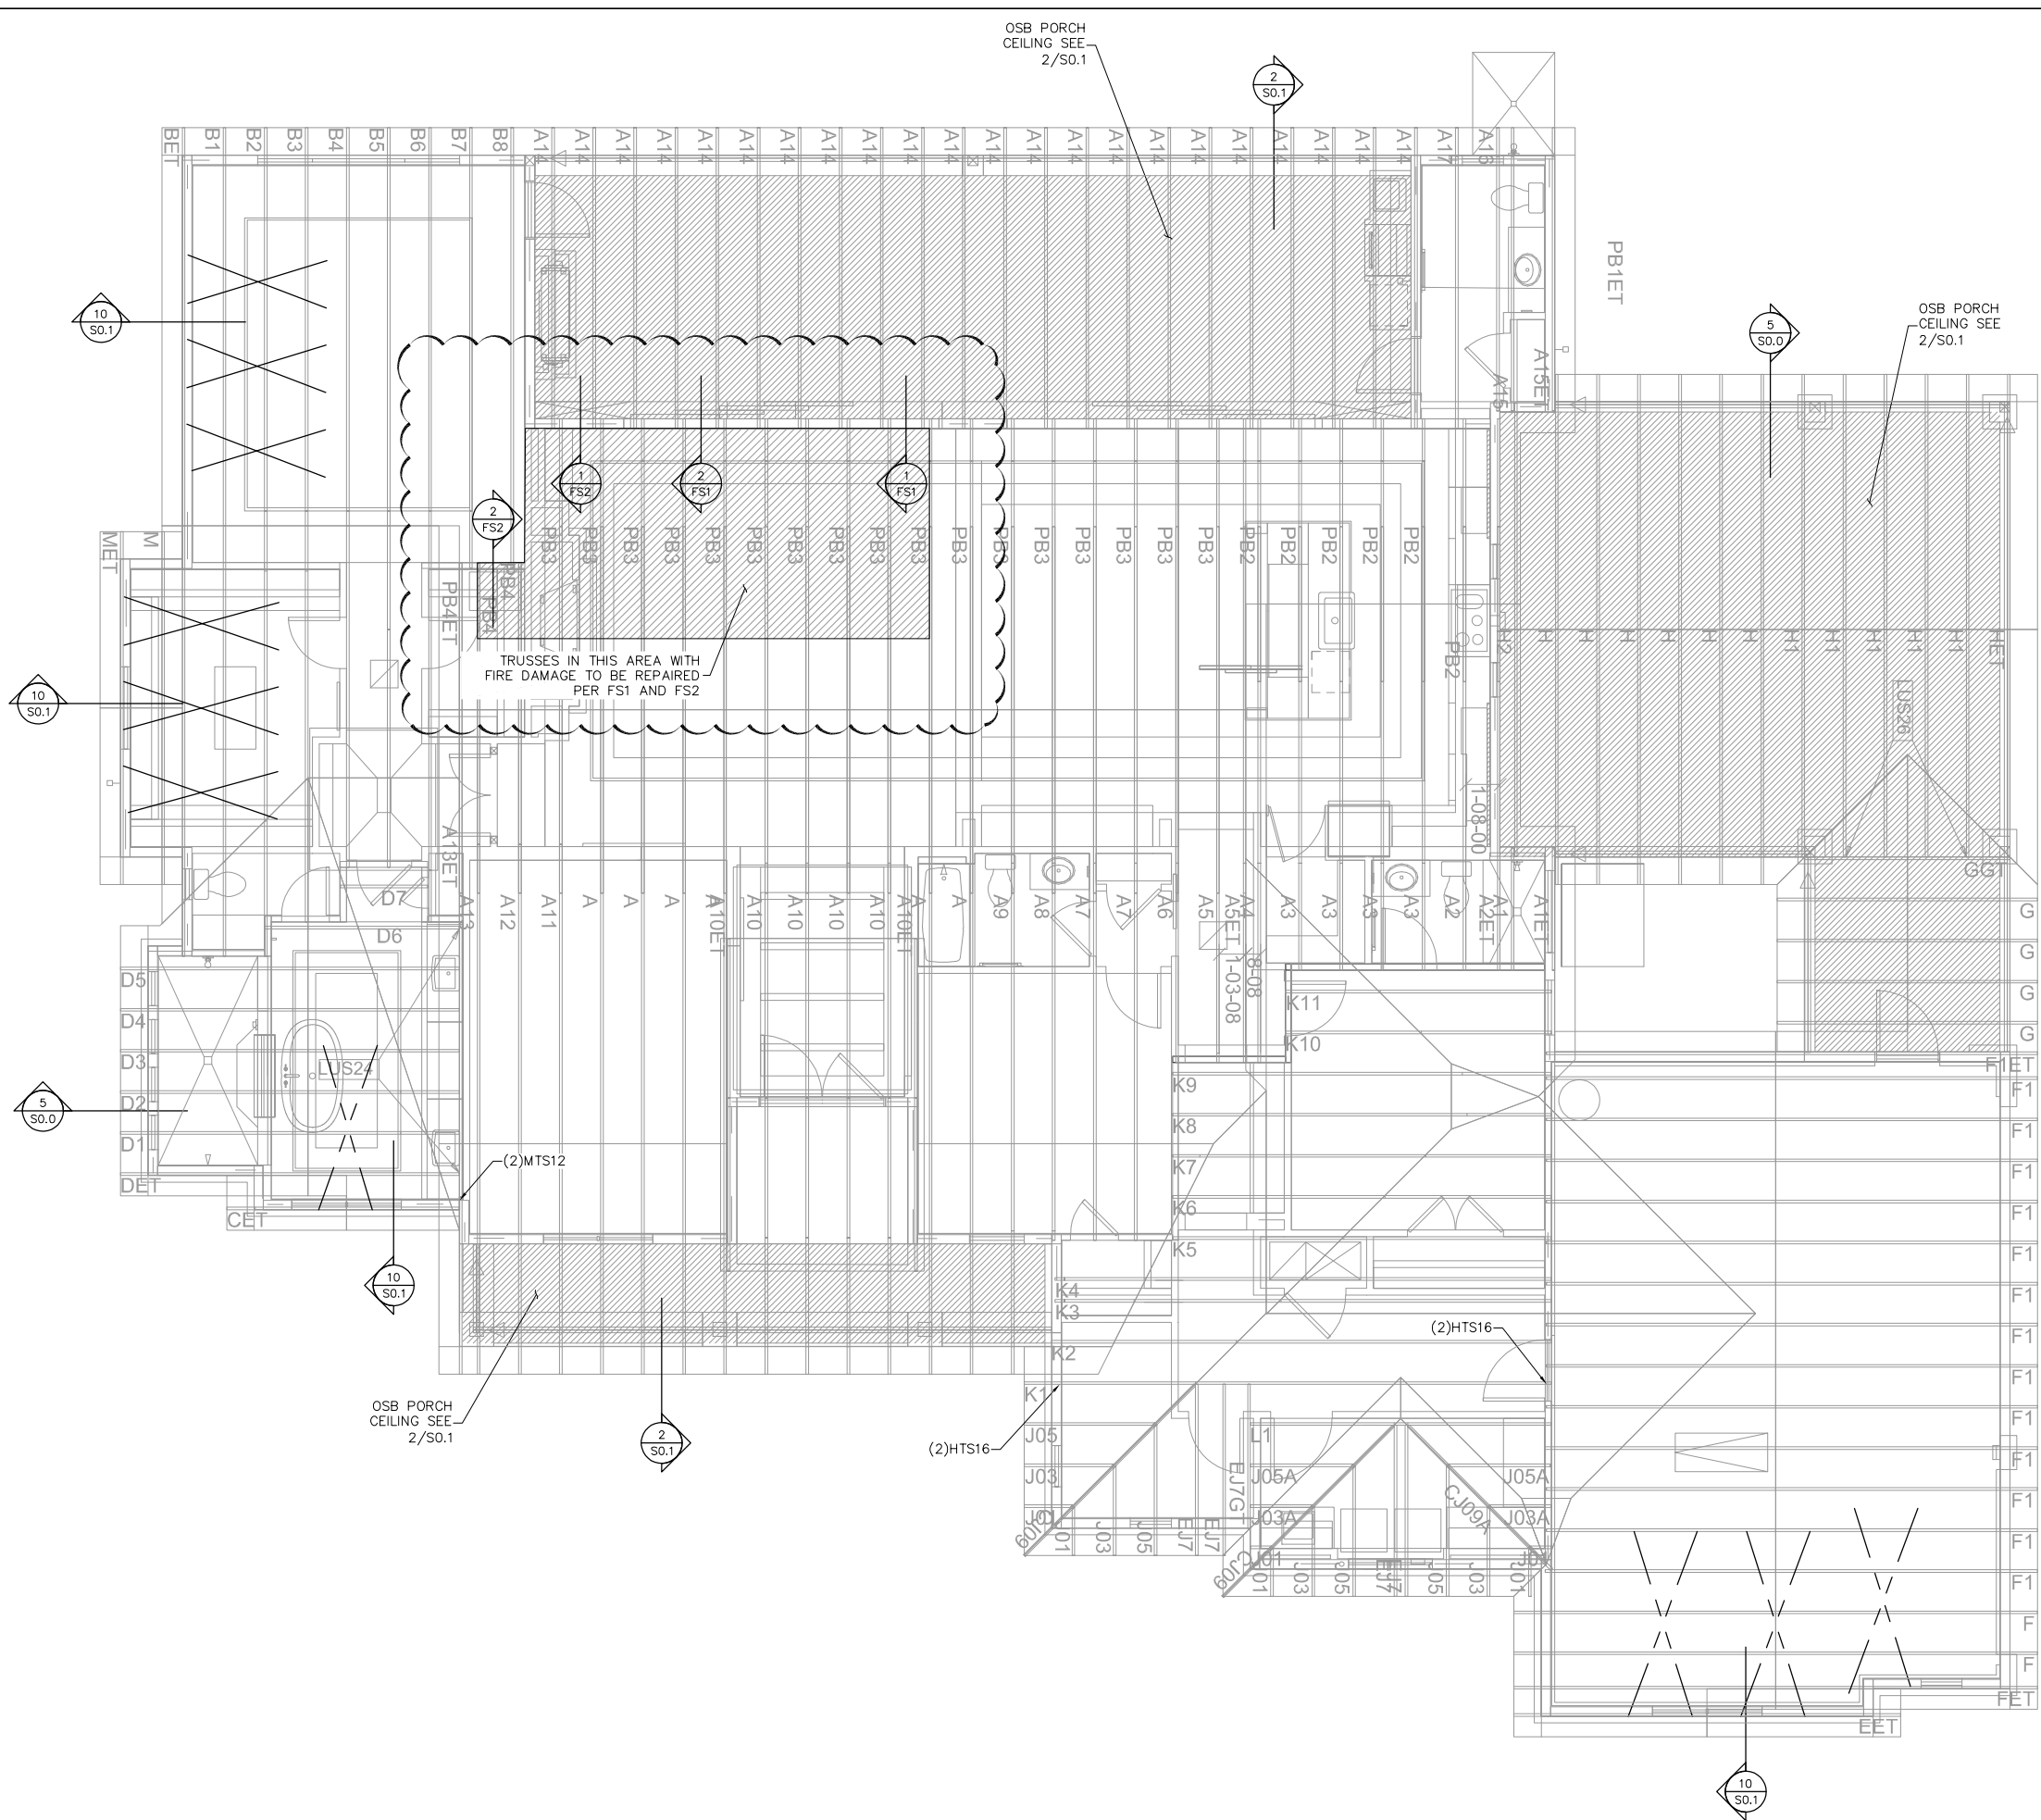

PROJECT	DICKS RESIDENCE	
BUILDER	BRYAN ZECHER HOMES	
JOB NO.	21-0067	SH
DATE	11.11.22	