

PERMIT APPLICATION / MANUFACTURED HOME INSTALLATION APPLICATION

Serial #

For Office Use Only (Revised 1-11)		Zoning Official <u>BK 17 SEP 2013</u>	Building Official <u>9/16/13</u>
AP# <u>1309-40</u>	Date Received <u>9/16/13</u>	By <u>UH</u>	Permit # <u>31477</u>
Flood Zone <u>X</u>	Development Permit <u>N/A</u>	Zoning <u>A-3</u>	Land Use Plan Map Category <u>A-3</u>
Comments _____			
FEMA Map# <u>N/A</u>	Elevation <u>N/A</u>	Finished Floor <u>Abundant River</u>	In Floodway <u>N/A</u>
☒ Site Plan with Setbacks Shown ☒ EH # <u>13-0492</u> ☐ EH Release ☐ Well letter ☒ Existing well			
☒ Recorded Deed or Affidavit from land owner ☒ Installer Authorization ☒ State Road Access ☒ 911 Sheet			
☐ Parent Parcel # _____ ☐ STUP-MH _____ ☐ F W Comp. letter ☒ VF Form			
IMPACT FEES: EMS _____ Fire _____ Corr _____ ☒ Out County ☒ In County			
Road/Code _____ School _____ = TOTAL _____ Impact Fees Suspended March 2009			

Property ID # 08-65-17-09626-114 Subdivision Tustenuggee Hills-13/14

- New Mobile Home _____ Used Mobile Home ☒ MH Size 24X36 Year 07
- Applicant Wendy Grennell Phone # 386-288-2428
- Address 3104 SW Old Wire Rd Ft. White FL 32038
- Name of Property Owner Kenneth Dunn Phone# 386-758-7844
- 911 Address 1081 SW Newton Circle Ft. White FL 32038
- Circle the correct power company - FL Power & Light - Clay Electric
 (Circle One) - Suwannee Valley Electric - Progress Energy
- Name of Owner of Mobile Home Kenneth Dunn Phone # 386-758-7844
 Address 6651 SW 47 Lake City FL 32024
- Relationship to Property Owner same
- Current Number of Dwellings on Property 0
- Lot Size _____ Total Acreage 8.49
- Do you : Have Existing Drive or Private Drive or need Culvert Permit or Culvert Waiver (Circle one)
 (Currently using) (Blue Road Sign) (Putting in a Culvert) (Not existing but do not need a Culvert)
- Is this Mobile Home Replacing an Existing Mobile Home Yes
- Driving Directions to the Property 41 South to Tustenuggee turn (R) to SW Newton Circle turn (L) curve to (R) approx 1/4 mile to drive on (L) just before next curve.
- Name of Licensed Dealer/Installer Busty Knowles Phone # 386-755-6441
- Installers Address 3801 SW SR 47 Lake City FL 32024
- License Number IH1038219 Installation Decal # 15871

Spoke to Wendy 9/18/13

COLUMBIA COUNTY PERMIT WORKSHEET

page 1 of 2

These worksheets must be completed and signed by the installer.
Submit the originals with the packet.

Installer Rushy L. Kwolek License # 14-1038218


911 Address where home is being installed 1081 SW Newton Circle
Fort White FL 32038

Manufacturer Mobility Length x width 24x36

NOTE: if home is a single wide fill out one half of the blocking plan
if home is a triple or quad wide sketch in remainder of home

I understand Lateral Arm Systems cannot be used on any home (new or used)
where the sidewall ties exceed 5 ft 4 in.

Installer's initials R.L.K.

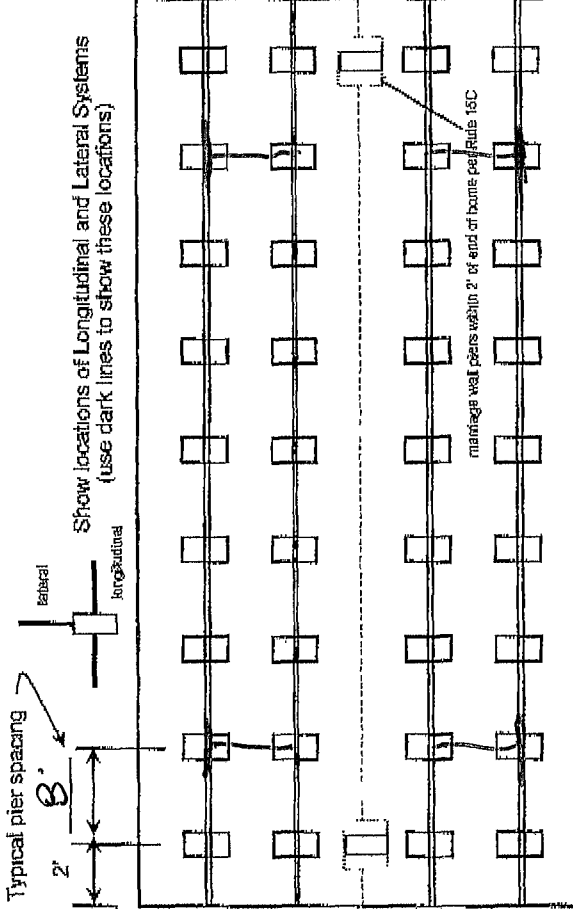

1000 psf	3'	4'	5'	6'	7'	8'
1500 psf	4'	6'	8'	10'	12'	14'
2000 psf	6'	8'	10'	12'	14'	16'
2500 psf	8'	10'	12'	14'	16'	18'
3000 psf	10'	12'	14'	16'	18'	20'
3500 psf	12'	14'	16'	18'	20'	22'

PIER SPACING TABLE FOR USED HOMES

Load bearing capacity	Footer size (sq in)	16" x 16" (256)	18" 1/2" x 18" 1/2" (342)	20" x 20" (400)	22" x 22" (484)*	24" x 24" (576)*	26" x 26" (676)
1000 psf	3'	4'	5'	6'	7'	8'	8'
1500 psf	4'	6'	8'	10'	12'	14'	16'
2000 psf	6'	8'	10'	12'	14'	16'	18'
2500 psf	8'	10'	12'	14'	16'	18'	20'
3000 psf	10'	12'	14'	16'	18'	20'	22'
3500 psf	12'	14'	16'	18'	20'	22'	24'

* interpolated from Rule 15C-1 pier spacing table.

PIER PAD SIZES

I-beam pier pad size 23 1/4 x 3 1/4
Perimeter pier pad size N/A
Other pier pad sizes (required by the mfg.) 16x16

Draw the approximate locations of marriage wall openings 4 foot or greater Use this symbol to show the piers.

List all marriage wall openings greater than 4 foot and their pier pad sizes below

Opening 12' Pier pad size 24x24

POPULAR PAD SIZES

Pad Size	Sq In
16 x 16	256
16 x 18	288
18 x 18	324
16 x 22.5	360
17 x 22	374
13 1/4 x 26 1/4	348
20 x 20	400
17 3/16 x 25 3/16	441
17 1/2 x 26 1/2	446
24 x 24	576
26 x 26	676

ANCHORS

4 ft 5 ft ✓

FRAME TIES

within 2' of end of home spaced at 5' 4" oc ✓

OTHER TIES

Number 12
Sidewall 4
Longitudinal Marriage wall 2x12
Shearwall 2x12

TIEDOWN COMPONENTS

Longitudinal Stabilizing Device (LSD)
Manufacturer Longitudinal Stabilizing Device w/ Lateral Arms
Manufacturer Oliver Tech

COLUMBIA COUNTY PERMIT WORKSHEET

page 2 of 2

POCKET PENETROMETER TEST

The pocket penetrometer tests are rounded down to _____ psf or check here to declare 1000 lb soil ☒ without testing.

X 1.0 X 1.0 X 1.0

POCKET PENETROMETER TESTING METHOD

1. Test the perimeter of the home at 6 locations.
2. Take the reading at the depth of the footer
3. Using 500 lb. increments, take the lowest reading and round down to that increment.

X 1.0 X 1.0 X 1.0

TORQUE PROBE TEST

The results of the torque probe test is 214 usg / 101V here if you are declaring 5' anchors without testing. A test showing 275 inch pounds or less will require 5 foot anchors.

Note: A state approved lateral arm system is being used and 4 ft. anchors are allowed at the sidewall locations. I understand 5 ft anchors are required at all centerline tie points where the torque test reading is 275 or less and where the mobile home manufacturer may require anchors with 4000 lb holding capacity.

RLK Installer's initials

ALL TESTS MUST BE PERFORMED BY A LICENSED INSTALLER

Installer Name

Rusty L. Kwoles

Date Tested

8-7-13

Electrical

Connect electrical conductors between multi-wide units, but not to the main power source. This includes the bonding wire between multi-wide units. Pg. 15C-1

Plumbing

Connect all sewer drains to an existing sewer tap or septic tank. Pg. 15C-1

Connect all potable water supply piping to an existing water meter water tap, or other independent water supply systems. Pg. 15C-1

Site Preparation

Debris and organic material removed ☒ Swale ☒ Pad ☒ Other _____

Fastening multi wide units

Floor: Type Fastener SLASS Length 6" Spacing: 20"
Walls: Type Fastener SLASS Length 4" Spacing: 24"
Roof: Type Fastener SLASS Length 1 1/2" Spacing: 24"
For used homes a min. 30 gauge, 8" wide, galvanized metal strip will be centered over the peak of the roof and fastened with galv roofing nails at 2" on center on both sides of the centerline.

Gasket (weatherproofing requirement)

I understand a properly installed gasket is a requirement of all new and used homes and that condensation, mold, mildew and buckled marriage walls are a result of a poorly installed or no gasket being installed. I understand a strip of tape will not serve as a gasket.

Installer's initials RLK

Type gasket Roll Foam
Pg. 15C-1

Installed:

Between Floors Yes ☒
Between Walls Yes ☒
Bottom of ridgebeam Yes ☒

Weatherproofing

The bottomboard will be repaired and/or taped. Yes ☒ Pg. 15C-1
Siding on units is installed to manufacturer's specifications. Yes ☒
Fireplace chimney installed so as not to allow intrusion of rain water. Yes ☒


Miscellaneous

Skirting to be installed Yes ☒ No ☒
Dryer vent installed outside of skirting. Yes ☒ N/A ☒
Range downflow vent installed outside of skirting. Yes ☒ N/A ☒
Drain lines supported at 4 foot intervals. Yes ☒
Electrical crossovers protected. Yes ☒
Other _____

Installer verifies all information given with this permit worksheet is accurate and true based on the

Installer Signature

Date 8-7-13

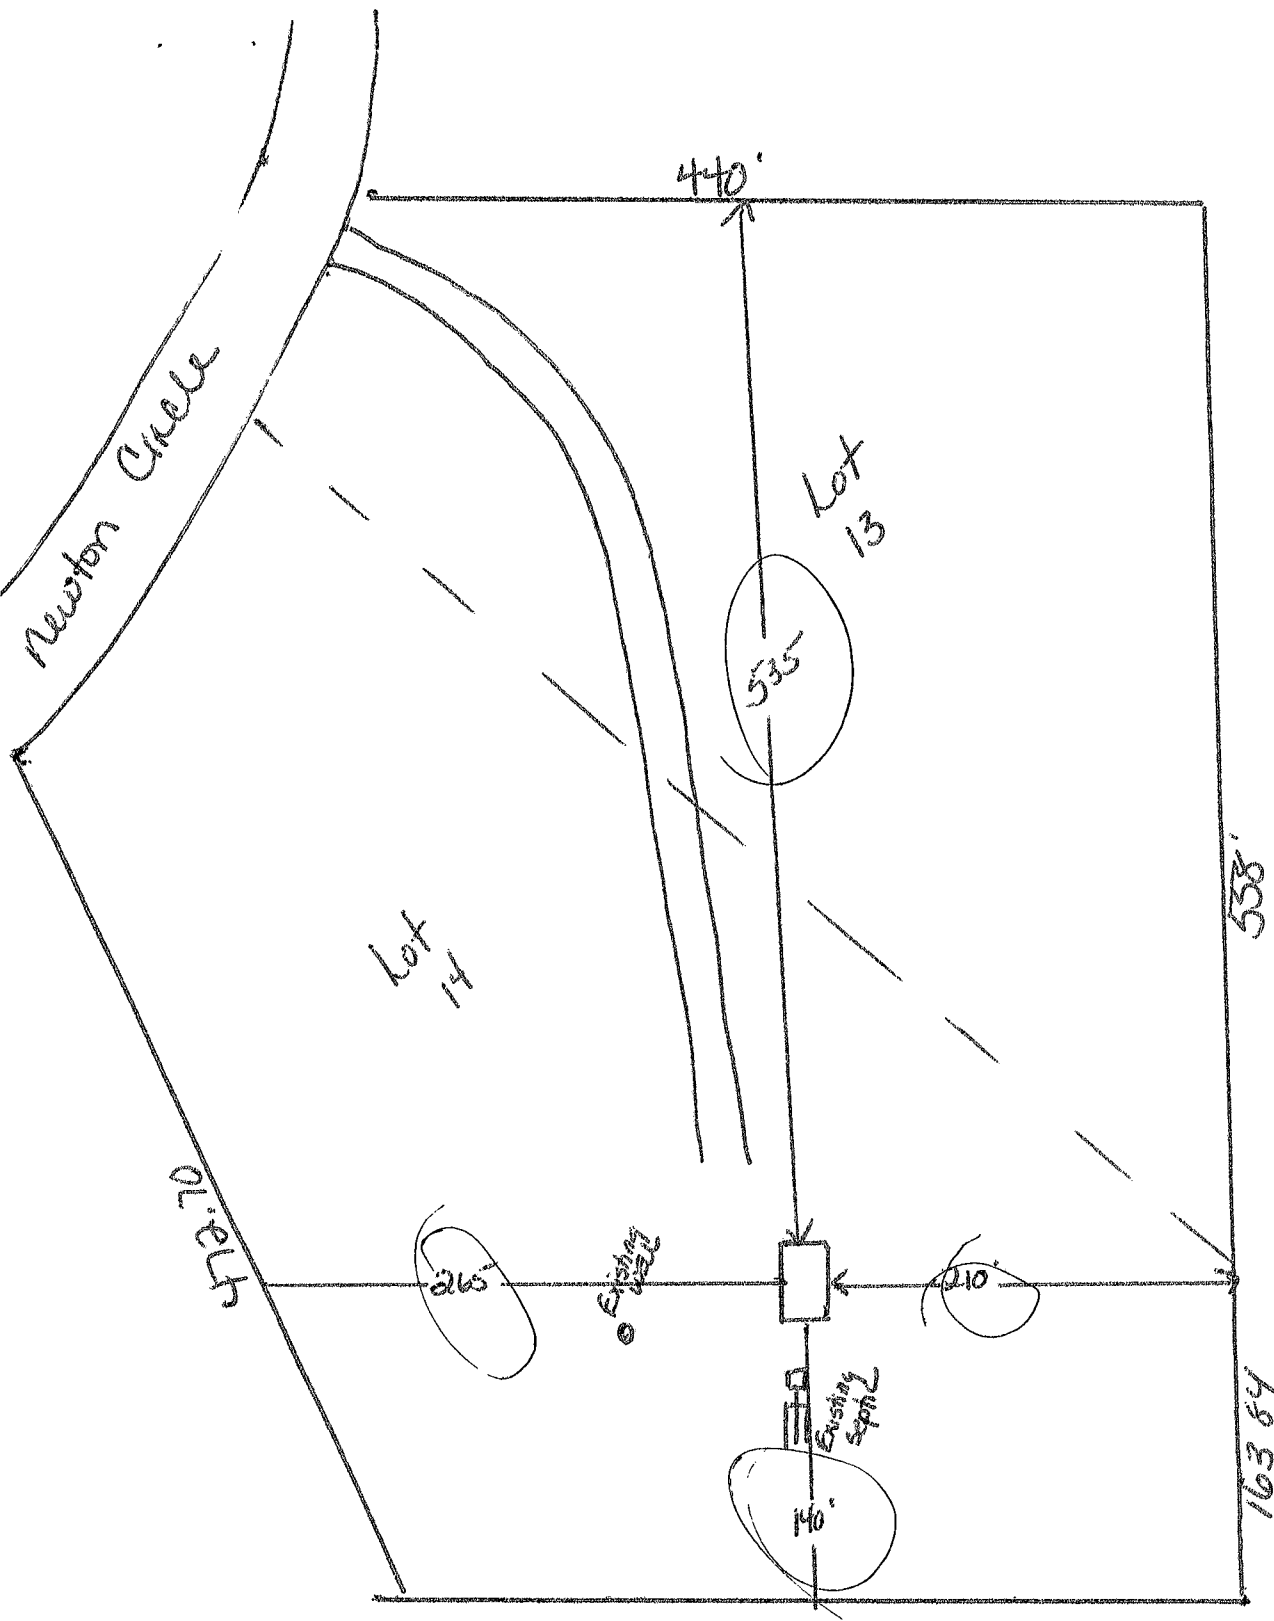

N
→

Kenneth Dunn

MOBILE HOME INSTALLER AFFIDAVIT

As per Florida Statutes Section 320.8249 Mobile Home Installers License:

Any person who engages in mobile home installation shall obtain a mobile home installer's license from the Bureau of Mobile Home and Recreational Vehicle Construction of the Department of Highway Safety and Motor Vehicles pursuant to this section. Said license shall be renewed annually, and each licensee shall pay a fee of \$150.

I, Rusty L. Kroules, license number IH 1038219
Please Print
do hereby state that the installation of the manufactured home for Kenneth
Dunn at 1081 OW Newton Circle
Applicant
911 Address
will be done under my supervision.


Signature

Sworn to and subscribed before me this 7 day of August,
2013.

Notary Public: Shirley M. Bennett
Signature

My Commission Expires: 9-10-16
Date

BK 0923 PG 1242

ATS#11399

OFFICIAL RECORDS

Warranty Deed

Individual to Individual

01-05787

FILED AND RECORDED IN PUBLIC
RECORDS OF COLUMBIA COUNTY, FL

01 MAR 29 AM 11:11

THIS WARRANTY DEED made the 19th day of March A.D., 2000

Penny E. Fischer, stating marital status
hereinafter called the grantor, to

Kenneth C. Dunn, a married person

whose post office address is: Rt. 9 Box 4557, Lake City, FL 32024
hereinafter called the grantee;



(Wherever used herein the terms "grantor" and "grantee" include all the parties to this instrument and the heirs, representatives and assigns of individuals, and the successors and assigns of corporation)

Witnesseth: That the grantor, for and in consideration of the sum of \$10.00 and other valuable considerations, receipt whereof is hereby acknowledged, hereby grants, bargains, sells, aliens, remises, releases, conveys, and confirms unto the grantee, all that certain land situate in COLUMBIA County, Florida, viz: Parcel ID# R09626-114

Lots 13 and 14 of Tustenuggee Hills Subdivision, a subdivision as recorded in Plat Book 5, Page 140-140A of the public records of Columbia County, Florida.

TOGETHER with all tenements, hereditaments and appurtenances thereto belonging or in anywise appertaining.

TO HAVE AND TO HOLD, the same in fee simple forever.

AND the grantor hereby covenants with said grantee that the grantor is lawfully seized of said land in fee simple; that the grantor has good right and lawful authority to sell and convey said land; that the grantor hereby fully warrants the title to said land and will defend the same against the lawful claims of all persons whomsoever; and that said land is free of all encumbrances, except taxes accruing subsequent to December 31, 2000.

IN WITNESS WHEREOF, the said grantor has signed and sealed these presents the day and year first above written.

Signed, sealed and delivered in our presence:

Eddie Cate
Witness: 412-84-9721

EDDIE CATE
Print Name of Witness:

Amy Beth Geiger
Witness:

Amy Beth Geiger
Print Name:

Penny E. Fischer
Penny E. Fischer
SS#: [REDACTED]

[REDACTED]
SS#:

STATE OF FLORIDA
COUNTY OF COLUMBIA

The foregoing instrument was acknowledged before me this 19th day of March, 2000 by PENNY E. FISCHER personally known to me, or, if not personally known to me, who produced Driver's License No. F360-677-5 677-0 for identification and who did not take an oath.

AMY BETH GEIGER
Notary Public, State of Florida
My comm. exp. Jan. 20, 2003
(Notary Seal) Comm. No. CG003360


Prepared by:
Michael H. Harrell
Abstract & Title Services, Inc.
420 W. Baya Avenue
Lake City, FL 32055

Amy Beth Geiger 3/18/01
Notary Public

Documentary Stamp \$175.00
Intangible Tax
P. DeWitt Carson
Clerk of Court
by [Signature] D.O.

TUSTENUGGEE HILLS

A SUBDIVISION IN
THE SW 1/2 OF SECTION 8, T6-S, R17-E
COLUMBIA COUNTY, FLORIDA

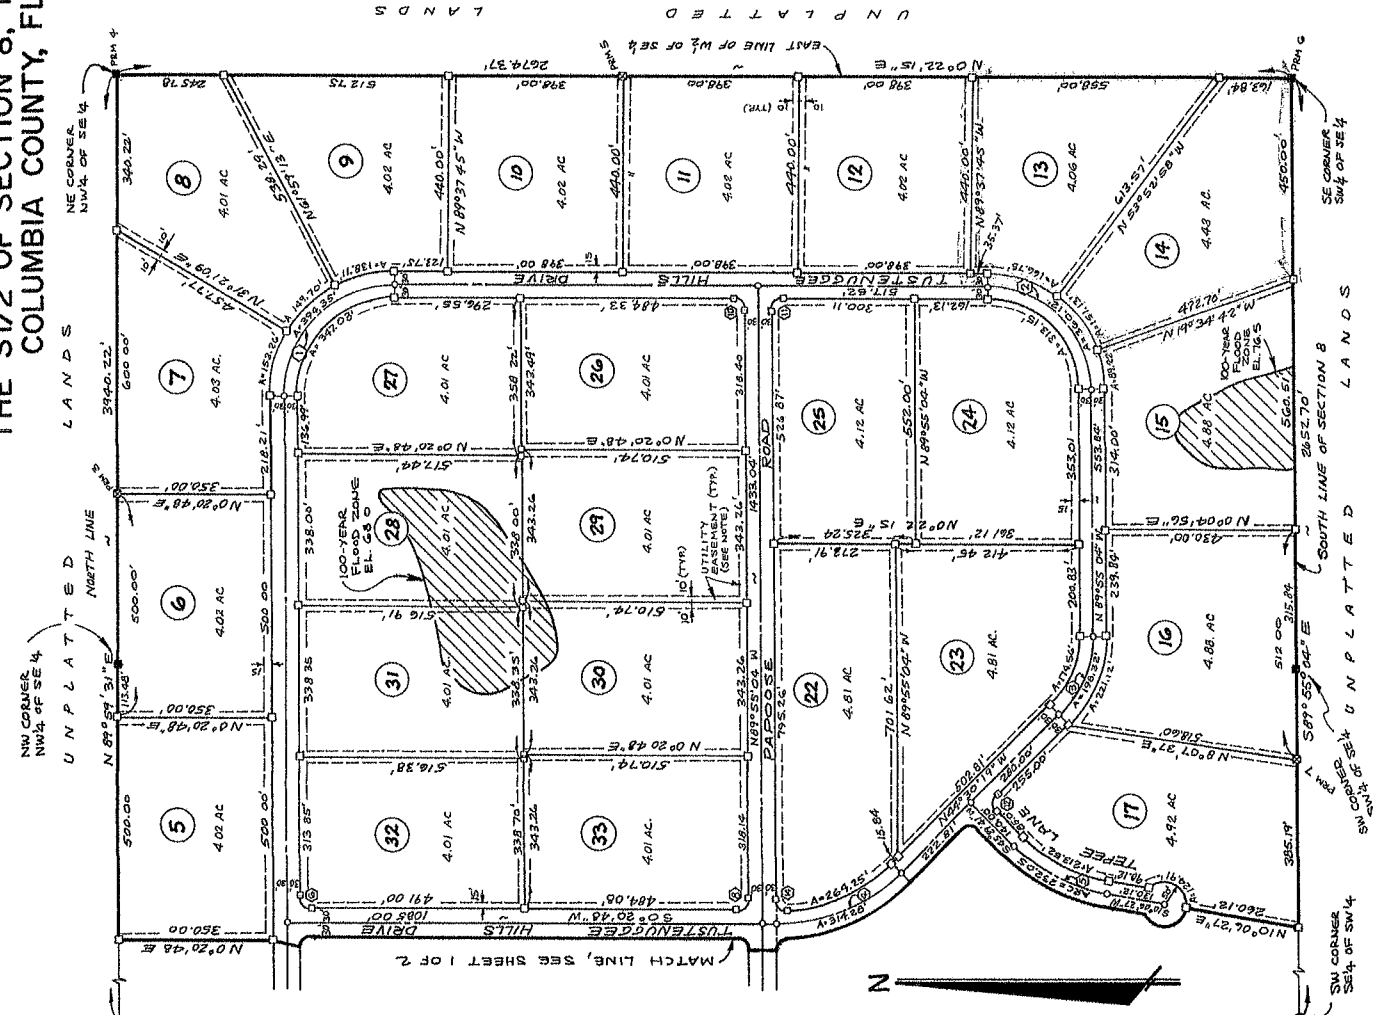

DEDICATION

KNOW ALL MEN BY THESE PRESENTS THAT STOKES-MASSAU, INC. AS OWNER AND COLUMBIA MADE, INC. AS MORTGAGEE HAVE CAUSED THE LANDS HEREIN DESCRIBED TO BE SURVEYED, SUBDIVIDED AND PLATTED TO BE KNOWN AS "TUSTENUGGEE HILLS" AND THAT ALL ROADS, STREETS AND EASEMENTS FOR UTILITIES, DRAINAGE AND OTHER PURPOSES INCIDENT THEREBY AS SHOWN AND HEREON ARE RESERVED BY THE OWNER FOR THE BENEFIT OF THE OWNER, ITS SUCCESSORS, GRANTEES AND ASSIGNS AND ARE NOT DEDICATED TO THE PUBLIC USE.

OWNER: Stokes-Massau, Inc.
STOKES-MASSAU, INC.
1000 N. W. 10th St.
COLUMBIA MADE, INC.
WITNESS: John M. Lane
John M. Lane
WITNESS: George A. Ray
George A. Ray

ACKNOWLEDGEMENT STATE OF FLORIDA, COUNTY OF ALACHUA

I HEREBY CERTIFY THAT ON THIS 28 DAY OF MARCH, A.D. 1989, BEFORE ME PERSONALLY APPEARED ERNEST R. VARGAS, VICE PRESIDENT OF STOKES-MASSAU, INC., AS OWNER TO ME KNOWN TO BE THE INDIVIDUAL DESCRIBED IN AND WHO EXECUTED THE FOREGOING DEDICATION AND HE ACKNOWLEDGES THE EXECUTION THEREOF FOR THE PURPOSES THEREIN EXPRESSED TO BE HIS FREE ACT AND DEED WHEREOF I HAVE HEREINTO SET MY HAND AND SEAL AT THE ABOVE PLACE AND DATE.

SURVEYORS CERTIFICATE

I HEREBY CERTIFY THAT THIS PLAT IS A TRUE AND CORRECT REPRESENTATION OF THE LANDS SURVEYED AND SHOWN HEREON, THAT THE SURVEY WAS MADE UNDER MY RESPONSIBLE DIRECTION AND SUPERVISION, THAT PERMANENT REFERENCE MONUMENTS AND PERMANENT CONTROL POINTS HAVE BEEN PLACED AS SHOWN AND THAT THE SURVEY DATA SHOWN HEREON COMPLIES WITH ALL OF THE REQUIREMENTS OF THE COLUMBIA COUNTY SUBDIVISION ORDINANCE NO. 78-7 AND CHAPTER 177, FLORIDA STATUTES.

DATE: March 28, 1989
BY: W.C. HALL, LAND SURVEYOR
FLORIDA CERTIFICATE NO. 1599

COUNTY ATTORNEY'S CERTIFICATE

I HEREBY CERTIFY THAT I HAVE EXAMINED THE FOREGOING PLAT AND THAT IT COMPLIES IN FORM WITH THE COLUMBIA COUNTY SUBDIVISION ORDINANCE NO. 78-7 AND CHAPTER 177, FLORIDA STATUTES.

DATE: March 28, 1989
COUNTY ATTORNEY: W.C. HALL

APPROVAL OF COLUMBIA COUNTY COMMISSIONERS

APPROVED BY THE BOARD OF COUNTY COMMISSIONERS OF COLUMBIA COUNTY, FLORIDA THIS 28 DAY OF MARCH, A.D. 1989

CERTIFICATE OF CLERK

THIS PLAT HAVING BEEN APPROVED BY THE COLUMBIA COUNTY BOARD OF COUNTY COMMISSIONERS IS ACCEPTED FOR FILES AND RECORDED THIS 28 DAY OF MARCH, A.D. 1989 IN PLAT BOOK 5, PAGES 1405 AND 1406.

CLERK OF CIRCUIT COURT: William A. McArthur

ACKNOWLEDGEMENT STATE OF FLORIDA, COUNTY OF DUVAL

I HEREBY CERTIFY THAT ON THIS 28 DAY OF APRIL, A.D. 1989, BEFORE ME PERSONALLY APPEARED WILLIAM A. MCARTHUR, PRESIDENT OF COLUMBIA MADE, INC., AS MORTGAGEE TO ME KNOWN TO BE THE INDIVIDUAL DESCRIBED IN AND WHO EXECUTED THE FOREGOING DEDICATION AND HE ACKNOWLEDGES THE EXECUTION THEREOF FOR THE PURPOSES THEREIN EXPRESSED TO BE HIS FREE ACT AND DEED WHEREOF I HAVE HEREINTO SET MY HAND AND SEAL ON THE ABOVE DATE.

DATE: April 28, 1989
BY: William A. McArthur
WILLIAM A. MCARTHUR, PRESIDENT
NOTARY PUBLIC, STATE OF FLORIDA

COLUMBIA COUNTY 9-1-1 ADDRESSING

P O. Box 1787, Lake City, FL 32056-1787

PHONE. (386) 758-1125 * FAX: (386) 758-1365 * Email: ron_croft@columbiacountyfla.com

Addressing Maintenance

To maintain the Countywide Addressing Policy you must make application for a 9-1-1 Address at the time you apply for a building permit. The established standards for assigning and posting numbers to all principal buildings, dwellings, businesses and industries are contained in Columbia County Ordinance 2001-9. The addressing system is to enable Emergency Service Agencies to locate you in an emergency, and to assist the United States Postal Service and the public in the timely and efficient provision of services to residents and businesses of Columbia County.

DATE REQUESTED: 8/7/2013 DATE ISSUED: 8/15/2013

ENHANCED 9-1-1 ADDRESS:

1081 SW NEWTON CIR

FORT WHITE FL 32038

PROPERTY APPRAISER PARCEL NUMBER:

08-6S-17-09626-114

Remarks:

RE-ISSUE OF EXISTING ADDRESS FOR NEW STRUCTURE ON PARCEL.

Address Issued By: _____
Columbia County 9-1-1 Addressing / GIS Department

**NOTICE: THIS ADDRESS WAS ISSUED BASED ON LOCATION
INFORMATION RECEIVED FROM THE REQUESTER. SHOULD,
AT A LATER DATE, THE LOCATION INFORMATION BE FOUND
TO BE IN ERROR, THIS ADDRESS IS SUBJECT TO CHANGE.**

MOBILE HOME INSTALLATION SUBCONTRACTOR VERIFICATION FORM

APPLICATION NUMBER 1309-40 CONTRACTOR Rusty Knowles PHONE 386-755-6441

THIS FORM MUST BE SUBMITTED PRIOR TO THE ISSUANCE OF A PERMIT

In Columbia County one permit will cover all trades doing work at the permitted site. It is **REQUIRED** that we have records of the subcontractors who actually did the trade specific work under the permit. Per Florida Statute 440 and Ordinance 89-6, a contractor shall require all subcontractors to provide evidence of workers' compensation or exemption, general liability insurance and a valid Certificate of Competency license in Columbia County.

Any changes, the permitted contractor is responsible for the corrected form being submitted to this office prior to the start of that subcontractor beginning any work. Violations will result in stop work orders and/or fines.

☒ ELECTRICAL	Print Name <u>Kenneth Dunn</u>	Signature <u>[Signature]</u>
	License #: <u>owner</u>	Phone #: <u>758-7844</u>
☒ MECHANICAL/ A/C	Print Name <u>Kenneth Dunn</u>	Signature <u>[Signature]</u>
	License #: <u>owner</u>	Phone #: <u>758-7844</u>
☒ PLUMBING/ GAS	Print Name <u>Rusty L. Knowles</u>	Signature <u>[Signature]</u>
	License #: <u>ZH-1038219</u>	Phone #: <u>386-755-6441</u>

Specialty License	License Number	Sub-Contractors Printed Name	Sub-Contractors Signature
MASON			
CONCRETE FINISHER			

F.S. 440.103 Building permits; Identification of minimum premium policy.—Every employer shall, as a condition to applying for and receiving a building permit, show proof and certify to the permit issuer that it has secured compensation for its employees under this chapter as provided in ss. 440.10 and 440.38, and shall be presented each time the employer applies for a building permit.

Contractor Form: Subcontractor Form: 1/13

CODE ENFORCEMENT
PRELIMINARY MOBILE HOME INSPECTION REPORT

DATE RECEIVED 9/16/13 BY LH IS THE M/H ON THE PROPERTY WHERE THE PERMIT WILL BE ISSUED? No
OWNERS NAME Kenneth Dunn PHONE _____ CELL _____ *will call when ready*
ADDRESS 6651 SW SR 47 Lake City FL 32024
MOBILE HOME PARK NA SUBDIVISION Tuskenugsee Hills
DRIVING DIRECTIONS TO MOBILE HOME SR 47 South approx 2 1/2 miles South of I-75
to 6651 on (L) (white PVC fence) follow back past brick
house to mobile home by barn
MOBILE HOME INSTALLER Rusty Knowles PHONE 386-397-0886 CELL _____

MOBILE HOME INFORMATION

MAKE Nobility YEAR 07 SIZE 24 x 36 COLOR Berge/cream
SERIAL No. N8 13144 A & B
WIND ZONE II Must be wind zone II or higher NO WIND ZONE I ALLOWED *Post
fabl Ct.*

INSPECTION STANDARDS

INTERIOR:

(P or F) - P= PASS F= FAILED

P SMOKE DETECTOR () OPERATIONAL () MISSING
P FLOORS () SOLID () WEAK () HOLES DAMAGED LOCATION _____
P DOORS () OPERABLE () DAMAGED
P WALLS () SOLID () STRUCTURALLY UNSOUND
P WINDOWS () OPERABLE () INOPERABLE
P PLUMBING FIXTURES () OPERABLE () INOPERABLE () MISSING
P CEILING () SOLID () HOLES () LEAKS APPARENT
P ELECTRICAL (FIXTURES/OUTLETS) () OPERABLE () EXPOSED WIRING () OUTLET COVERS MISSING () LIGHT
FIXTURES MISSING

EXTERIOR:

P WALLS / SIDING () LOOSE SIDING () STRUCTURALLY UNSOUND () NOT WEATHERTIGHT () NEEDS CLEANING
P WINDOWS () CRACKED/ BROKEN GLASS () SCREENS MISSING () WEATHERTIGHT
P ROOF () APPEARS SOLID () DAMAGED


STATUS

APPROVED _____ WITH CONDITIONS: _____

NOT APPROVED _____ NEED RE-INSPECTION FOR FOLLOWING CONDITIONS _____

SIGNATURE Jay Cur ID NUMBER 306 DATE 9-17-13

#13-049-

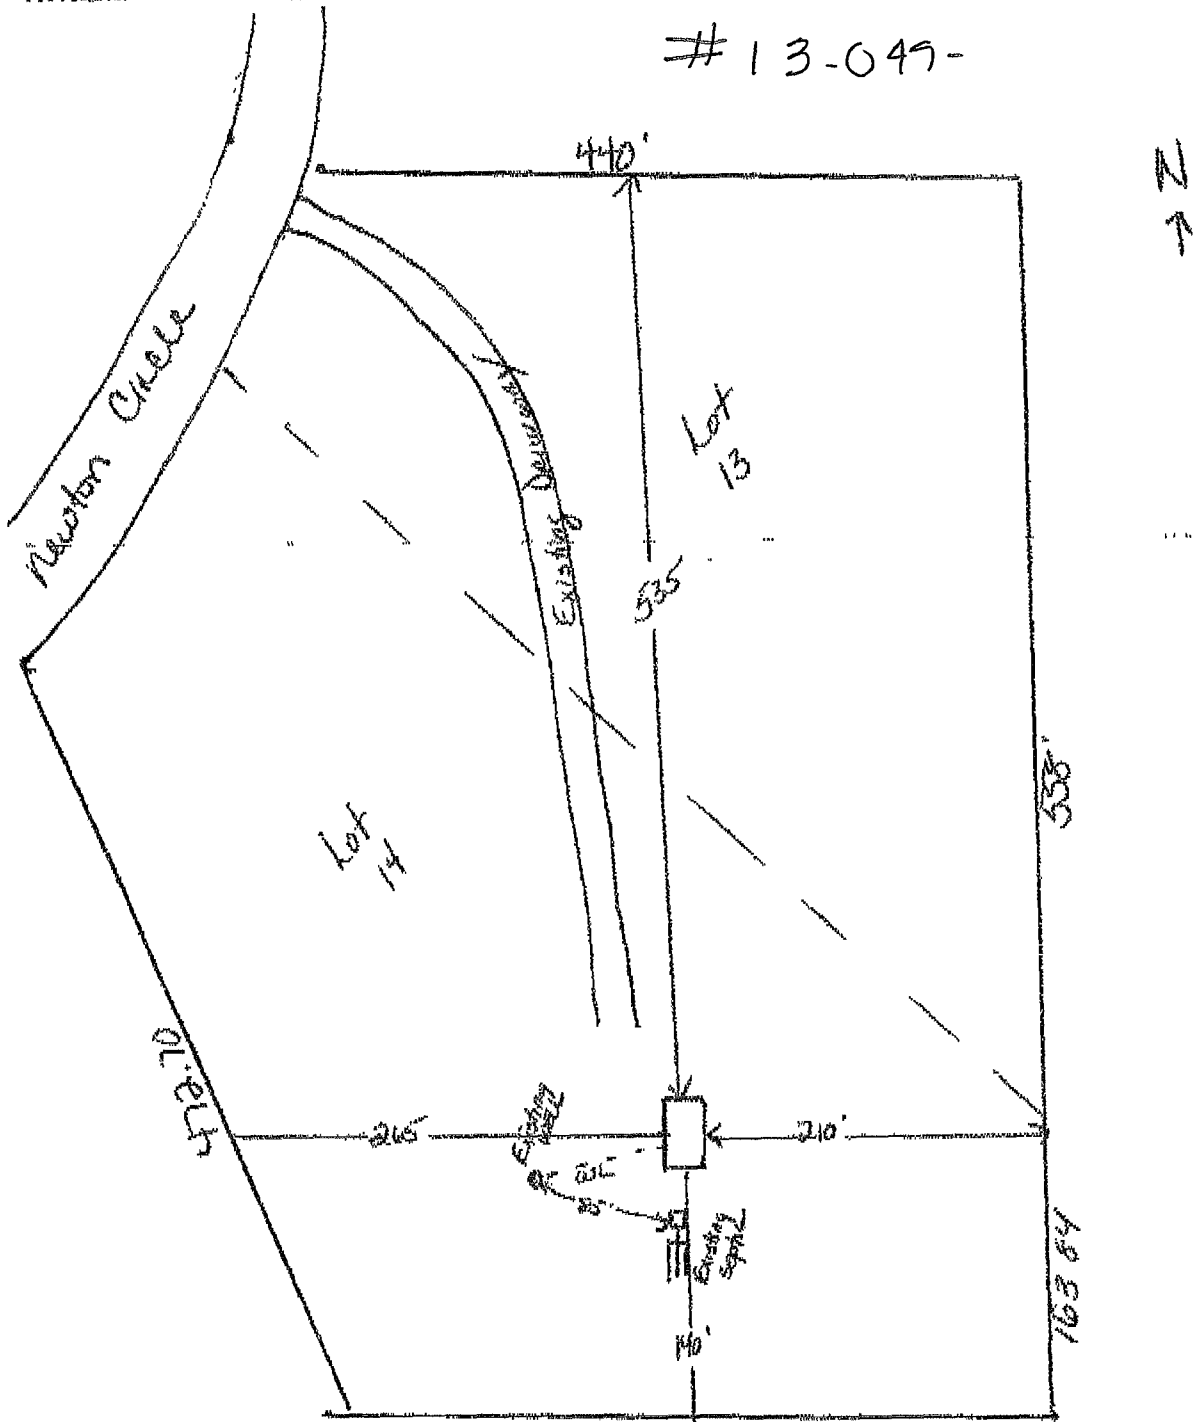

Kenneth Dunn

#1309-40

[Signature] 9/24/13

Scale 1"=100'

Wendy Skennell



STATE OF FLORIDA
DEPARTMENT OF HEALTH
ONSITE SEWAGE TREATMENT AND DISPOSAL
SYSTEM
APPLICATION FOR CONSTRUCTION PERMIT

PERMIT NO. 13-0422E
DATE PAID: 7/25/13
FEE PAID: 5478.19
RECEIPT #: 120232

APPLICATION FOR:

☐ New System ☒ Existing System ☐ Holding Tank ☐ Innovative
☐ Repair ☐ Abandonment ☐ Temporary ☐

APPLICANT: Kenneth Dunn

AGENT: Wendy Grennell

TELEPHONE: 386-288-2428

MAILING ADDRESS: 3104 SW Old Wire Rd Ft. White FL 32038

TO BE COMPLETED BY APPLICANT OR APPLICANT'S AUTHORIZED AGENT. SYSTEMS MUST BE CONSTRUCTED BY A PERSON LICENSED PURSUANT TO 489.105 (3) (m) OR 489.552, FLORIDA STATUTES. IT IS THE APPLICANT'S RESPONSIBILITY TO PROVIDE DOCUMENTATION OF THE DATE THE LOT WAS CREATED OR PLATTED (MM/DD/YY) IF REQUESTING CONSIDERATION OF STATUTORY GRANDFATHER PROVISIONS.

PROPERTY INFORMATION

LOT: 13414 BLOCK: NA SUBDIVISION: Tustenuggee Hills PLATTED: _____

PROPERTY ID #: 08-65-17-09626-114 ZONING: Res I/M OR EQUIVALENT: ☒ Y ☐ N

PROPERTY SIZE: 8.49 ACRES WATER SUPPLY: ☒ PRIVATE PUBLIC ☐ ≤ 2000 GPD ☐ > 2000 GPD

IS SEWER AVAILABLE AS PER 381.0065, FS? ☒ Y ☐ N DISTANCE TO SEWER: NA FT

PROPERTY ADDRESS: 1081 SW Newton Circle Ft White FL

DIRECTIONS TO PROPERTY: 41 South, TR on Tustenuggee, TL on Newton Circle, follow around (L) curve to (R) to 1081 on (L) just before next curve

BUILDING INFORMATION

☒ RESIDENTIAL ☐ COMMERCIAL

Unit No	Type of Establishment	No. of Bedrooms	Building Area Sqft	Commercial/Institutional System Design Table 1, Chapter 64E-6, FAC
---------	-----------------------	-----------------	--------------------	--

NEW ¹	DWMH	3	864	
2				
3	DWMH	3		
OLD ⁴				

→ Verified by Property App Office
3BR installed as late as 2003.

☐ Floor/Equipment Drains ☐ Other (Specify) _____

SIGNATURE: Wendy Grennell DATE: 8/14/13