



# CONNECTION DETAIL

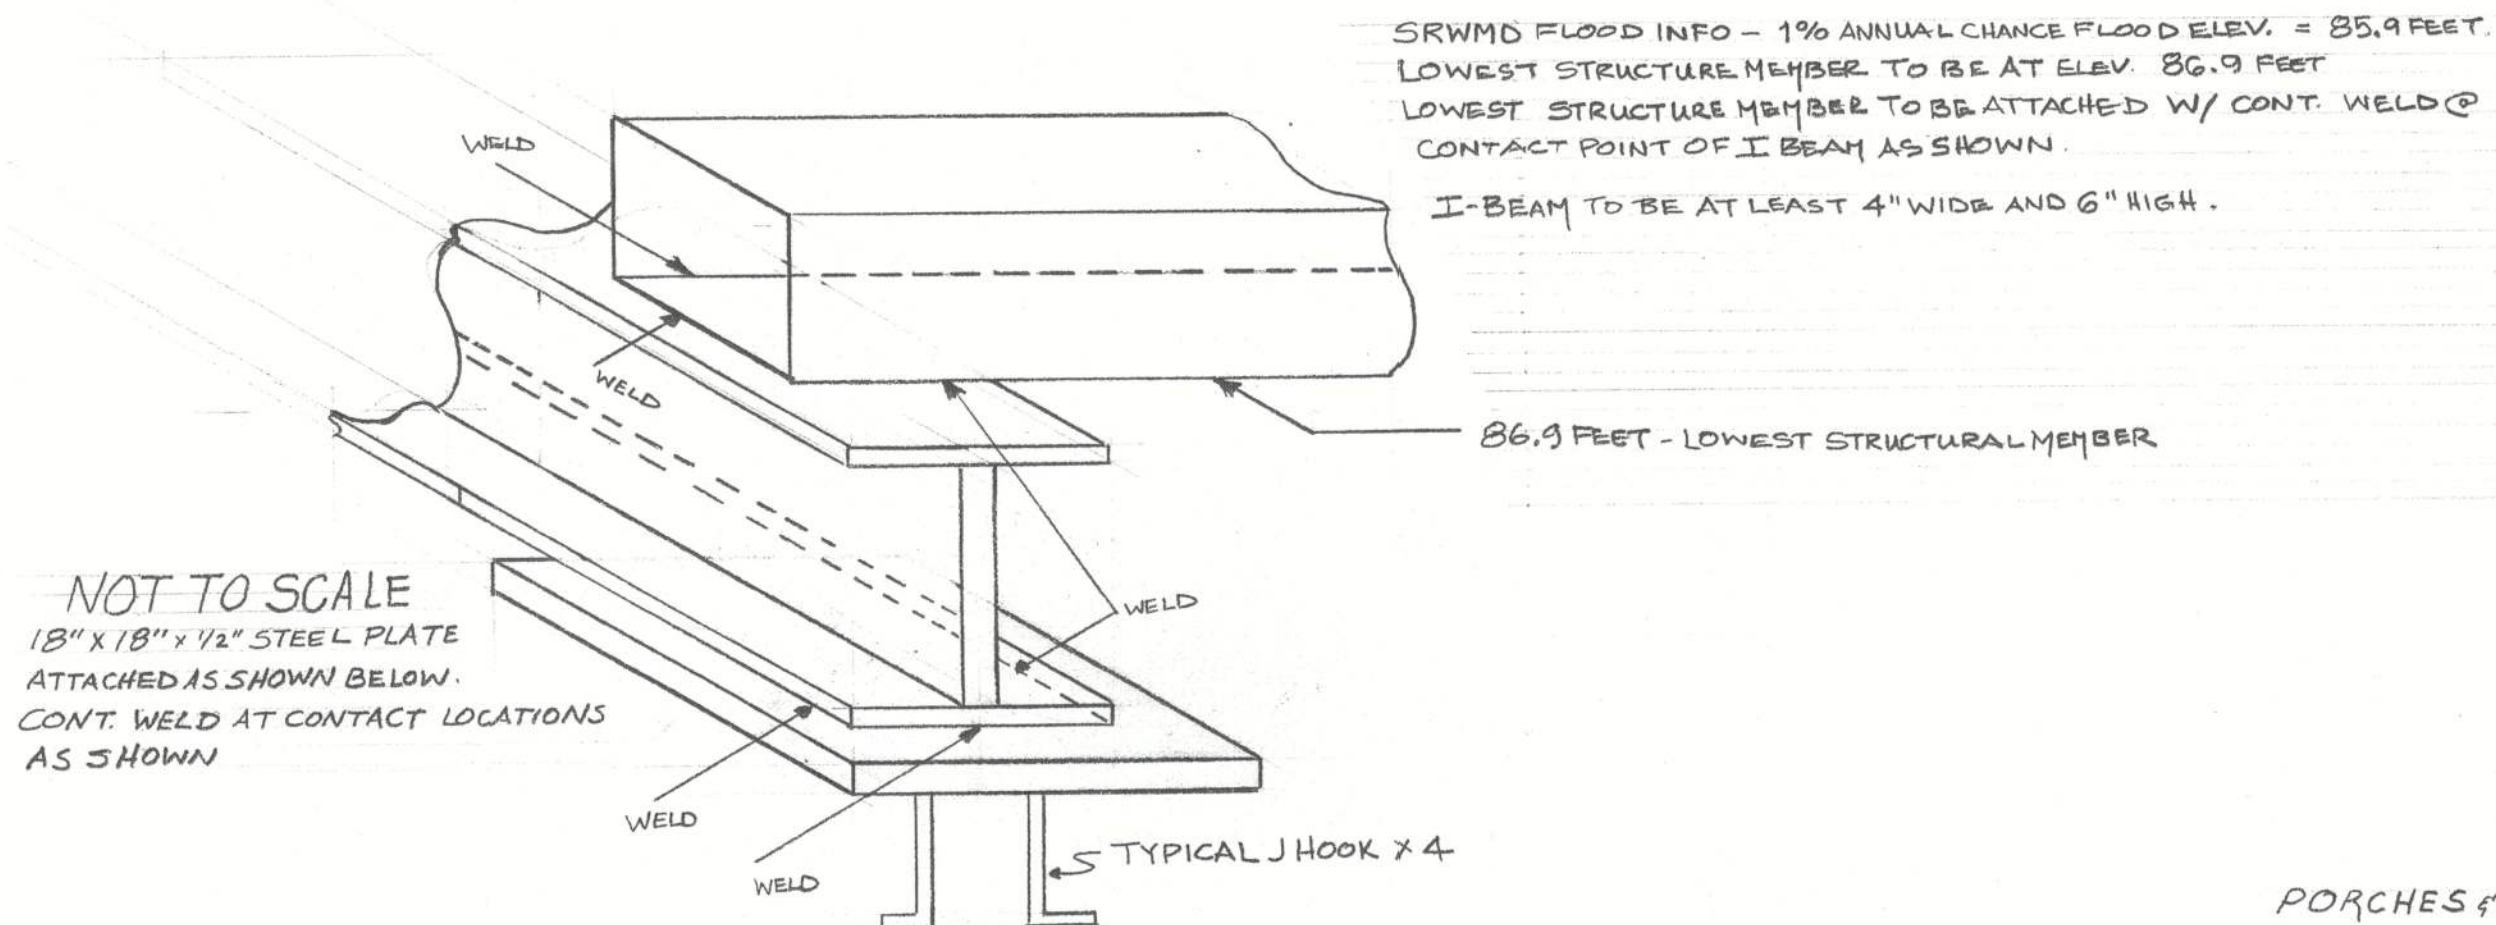

# TIE DOWN DETAIL

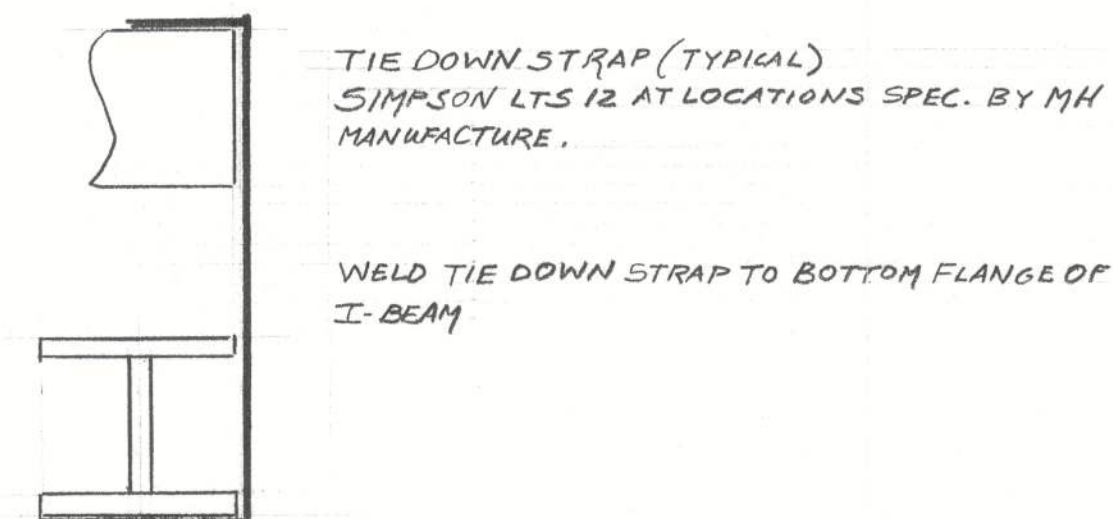


# PORCHES & STAIRS TYPICAL


DECK 8' X 10' WITHOUT STAIRS. BUILD AS  
 PER SOUTHERN BUILDING CODE. CONTRACTOR TO BUILD  
 ON SITE AS PER OWNER SPECS.



# CMU DETAIL

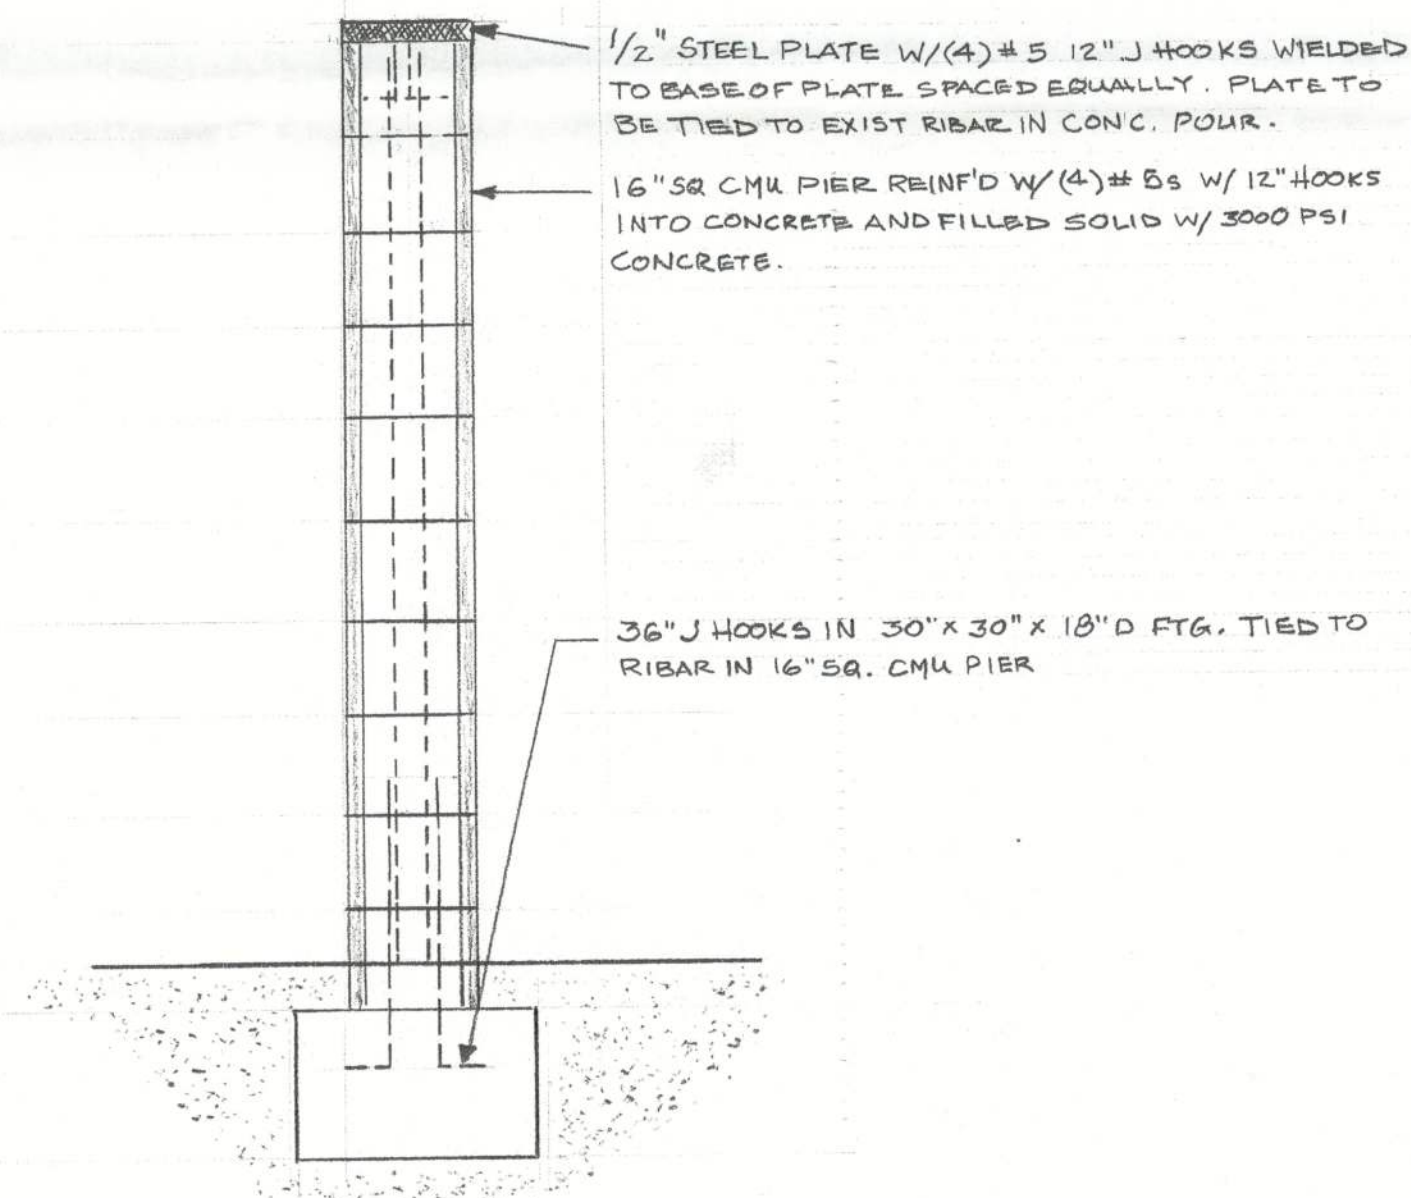

SCALE 1"=50'  
 STAIRS SHOWN TO BE  
 PLACED AND CONSTRUCTED  
 AS PER SOUTHERN BUILDING CODE

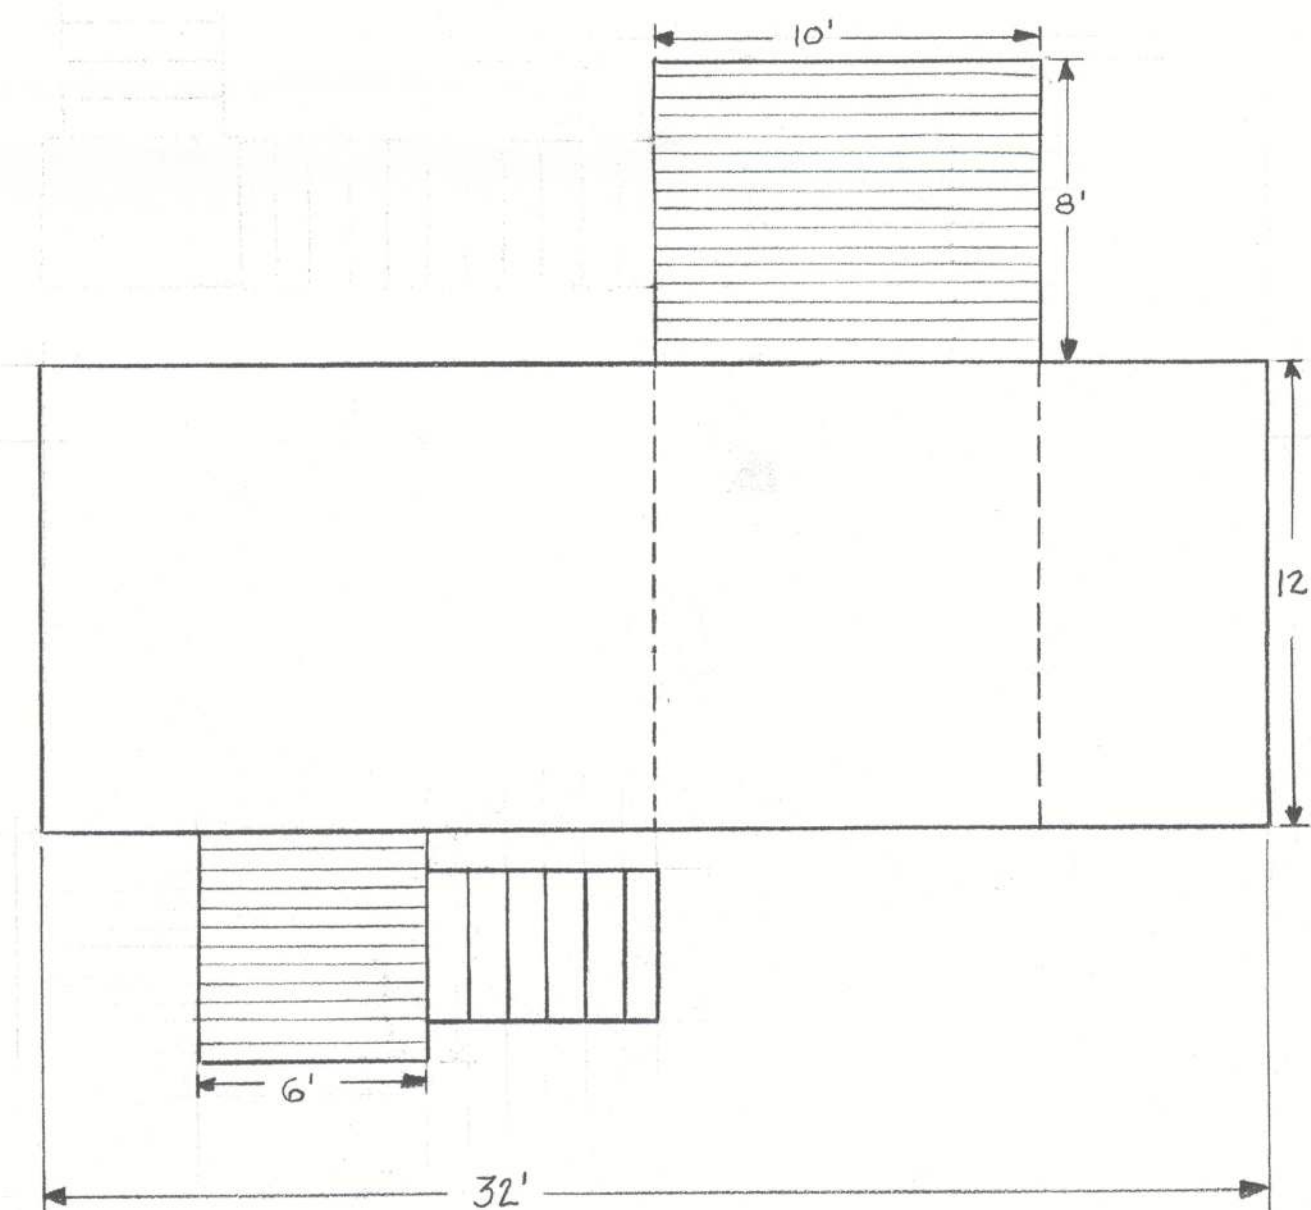

# ROBERT'S PROJECT

SCALE: VARIES	APPROVED BY:	DRAWN BY: DAS
DATE: 5 AUG 2012		REVISED
		DRAWING NUMBER
		2

Daniel Steg  
 5 Sept 2012