



Left Elevation

SCALE: $\frac{1}{8}" = 1'-0"$

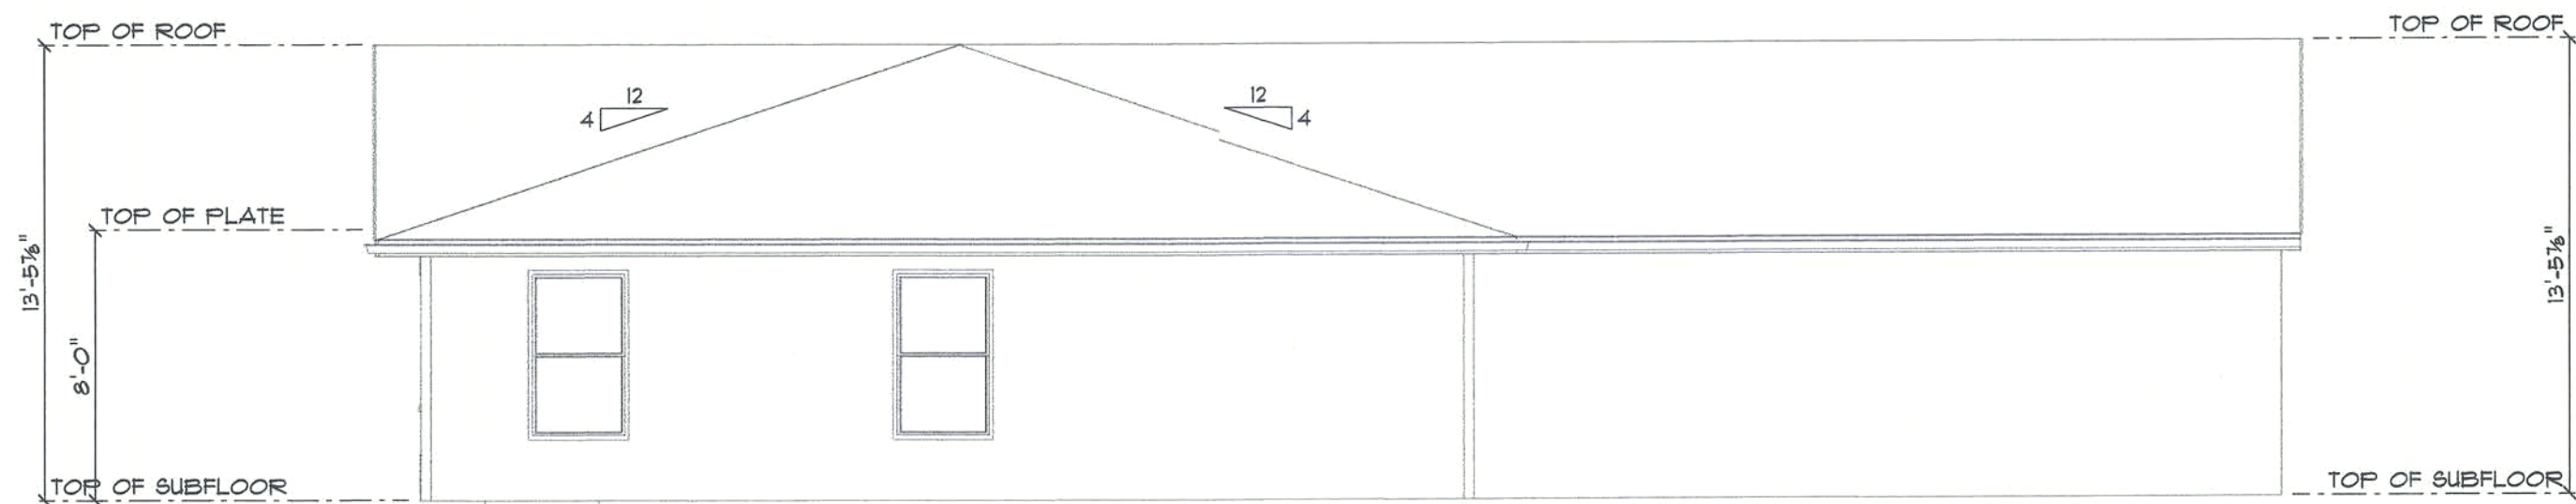

Back Elevation

SCALE: $\frac{1}{8}" = 1'-0"$

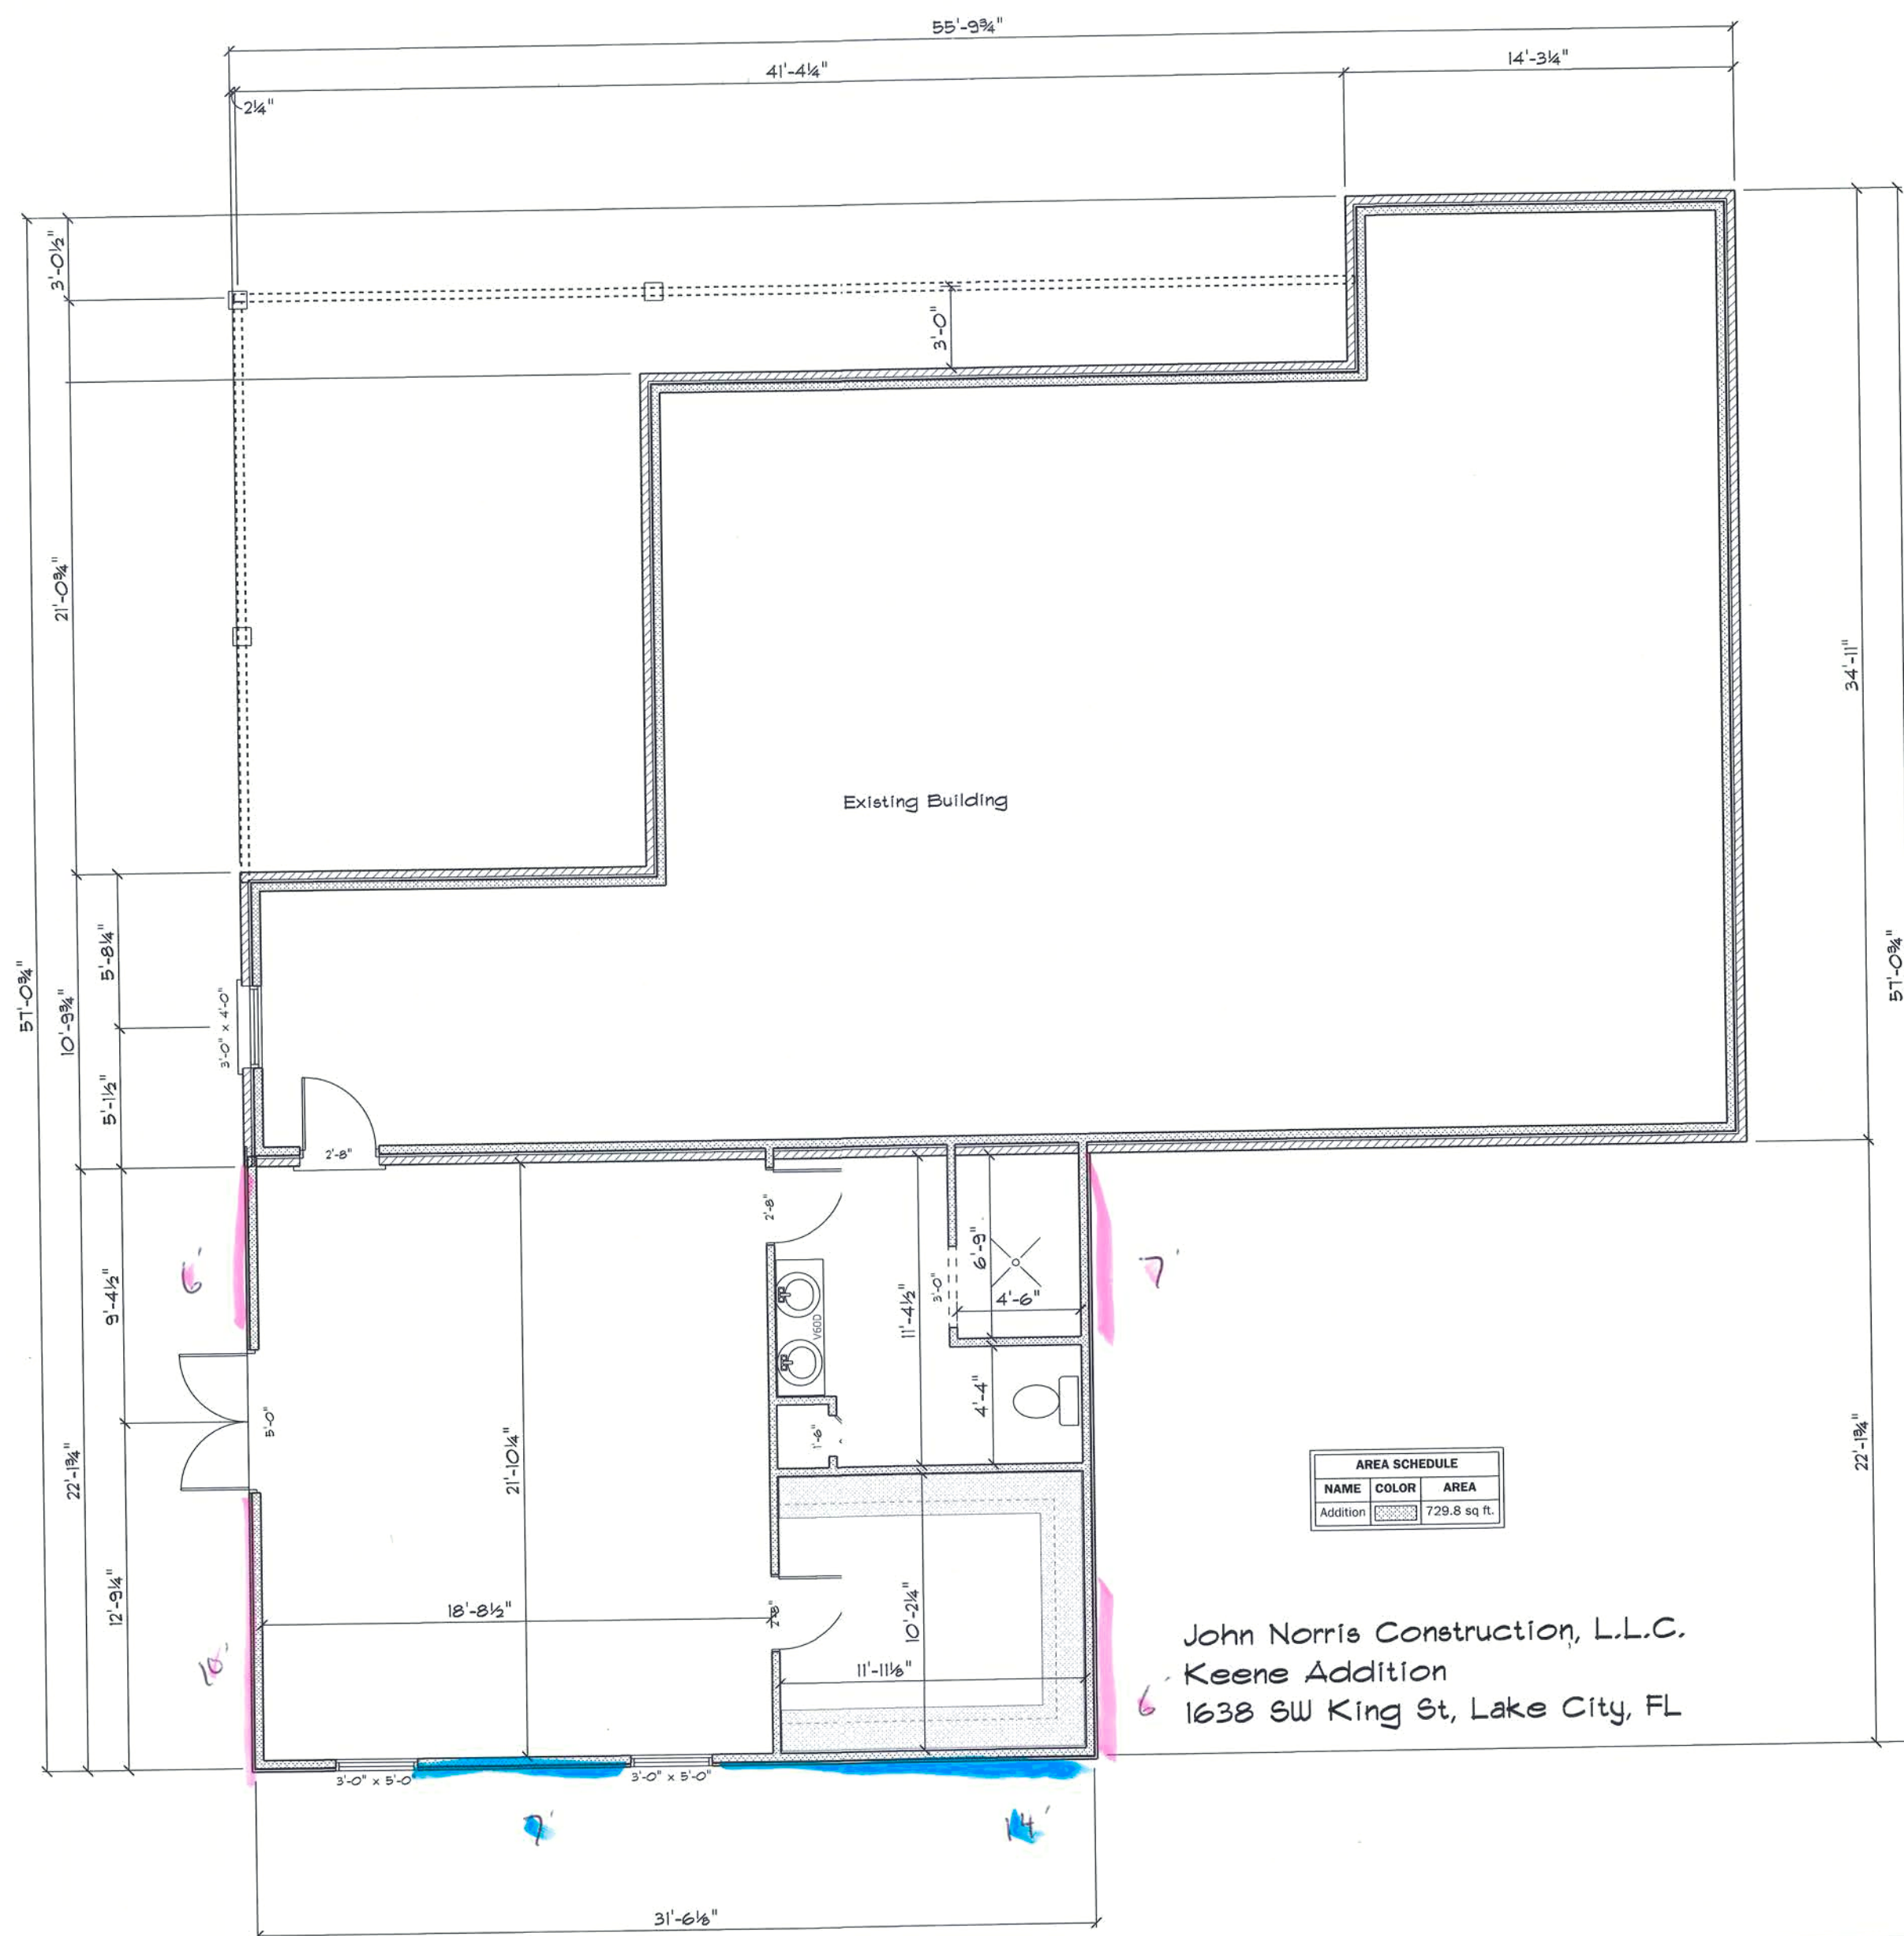

AREA SCHEDULE		
NAME	COLOR	AREA
Addition		729.8 sq. ft.

John Norris Construction, L.L.C.
Keene Addition
1638 SW King St, Lake City, FL



125-21
copy-29