

280065002642



STATE OF FLORIDA
DEPARTMENT OF HEALTH
ONSITE SEWAGE TREATMENT AND DISPOSAL
SYSTEM
APPLICATION FOR CONSTRUCTION PERMIT

PERMIT NO. 20-0178
DATE PAID: 3/5/20
FEE PAID: 425.00
RECEIPT #: 1771729

APPLICATION FOR:

☒ New System ☐ Existing System ☐ Holding Tank ☐ Innovative
☐ Repair ☐ Abandonment ☐ Temporary ☐

APPLICANT: Matthew Kardon

AGENT: Lora David

TELEPHONE: 3655671

MAILING ADDRESS: PO Box 3127, Lake City, FL 32056

TO BE COMPLETED BY APPLICANT OR APPLICANT'S AUTHORIZED AGENT. SYSTEMS MUST BE CONSTRUCTED BY A PERSON LICENSED PURSUANT TO 489.105(3)(m) OR 489.552, FLORIDA STATUTES. IT IS THE APPLICANT'S RESPONSIBILITY TO PROVIDE DOCUMENTATION OF THE DATE THE LOT WAS CREATED OR PLATTED (MM/DD/YY) IF REQUESTING CONSIDERATION OF STATUTORY GRANDFATHER PROVISIONS.

PROPERTY INFORMATION

LOT: 28 BLOCK: SUBDIVISION: High Pointe PLATTED:

PROPERTY ID #: 20-35-1b-02202-128 ZONING: I/M OR EQUIVALENT: [Y / N]

PROPERTY SIZE: 1.59 ACRES WATER SUPPLY: ☒ PRIVATE PUBLIC [] <=2000GPD [] >2000GPD

IS SEWER AVAILABLE AS PER 381.0065, FS? [Y / ☒ N] DISTANCE TO SEWER: FT

PROPERTY ADDRESS: 171 NW Ansley Place

DIRECTIONS TO PROPERTY: Hwy 90 W, then left on Brown Rd
Then Right onto High Pointe. Then Right onto
Ansley Pl. Property 2nd on Right


BUILDING INFORMATION

☒ RESIDENTIAL [] COMMERCIAL

Unit No	Type of Establishment	No. of Bedrooms	Building Area Sqft	Commercial/Institutional System Design Table 1, Chapter 64E-6, FAC
1	SFR	3	2286	
2				
3				
4				

[] Floor/Equipment Drains [] Other (Specify)


SIGNATURE: Lora David

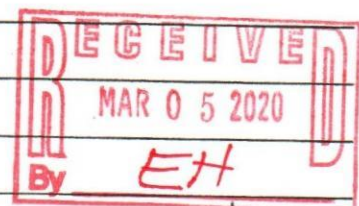

DATE: 2/17/20

M. Kauton 9/1/20

TP# 20-35-16-02202-128

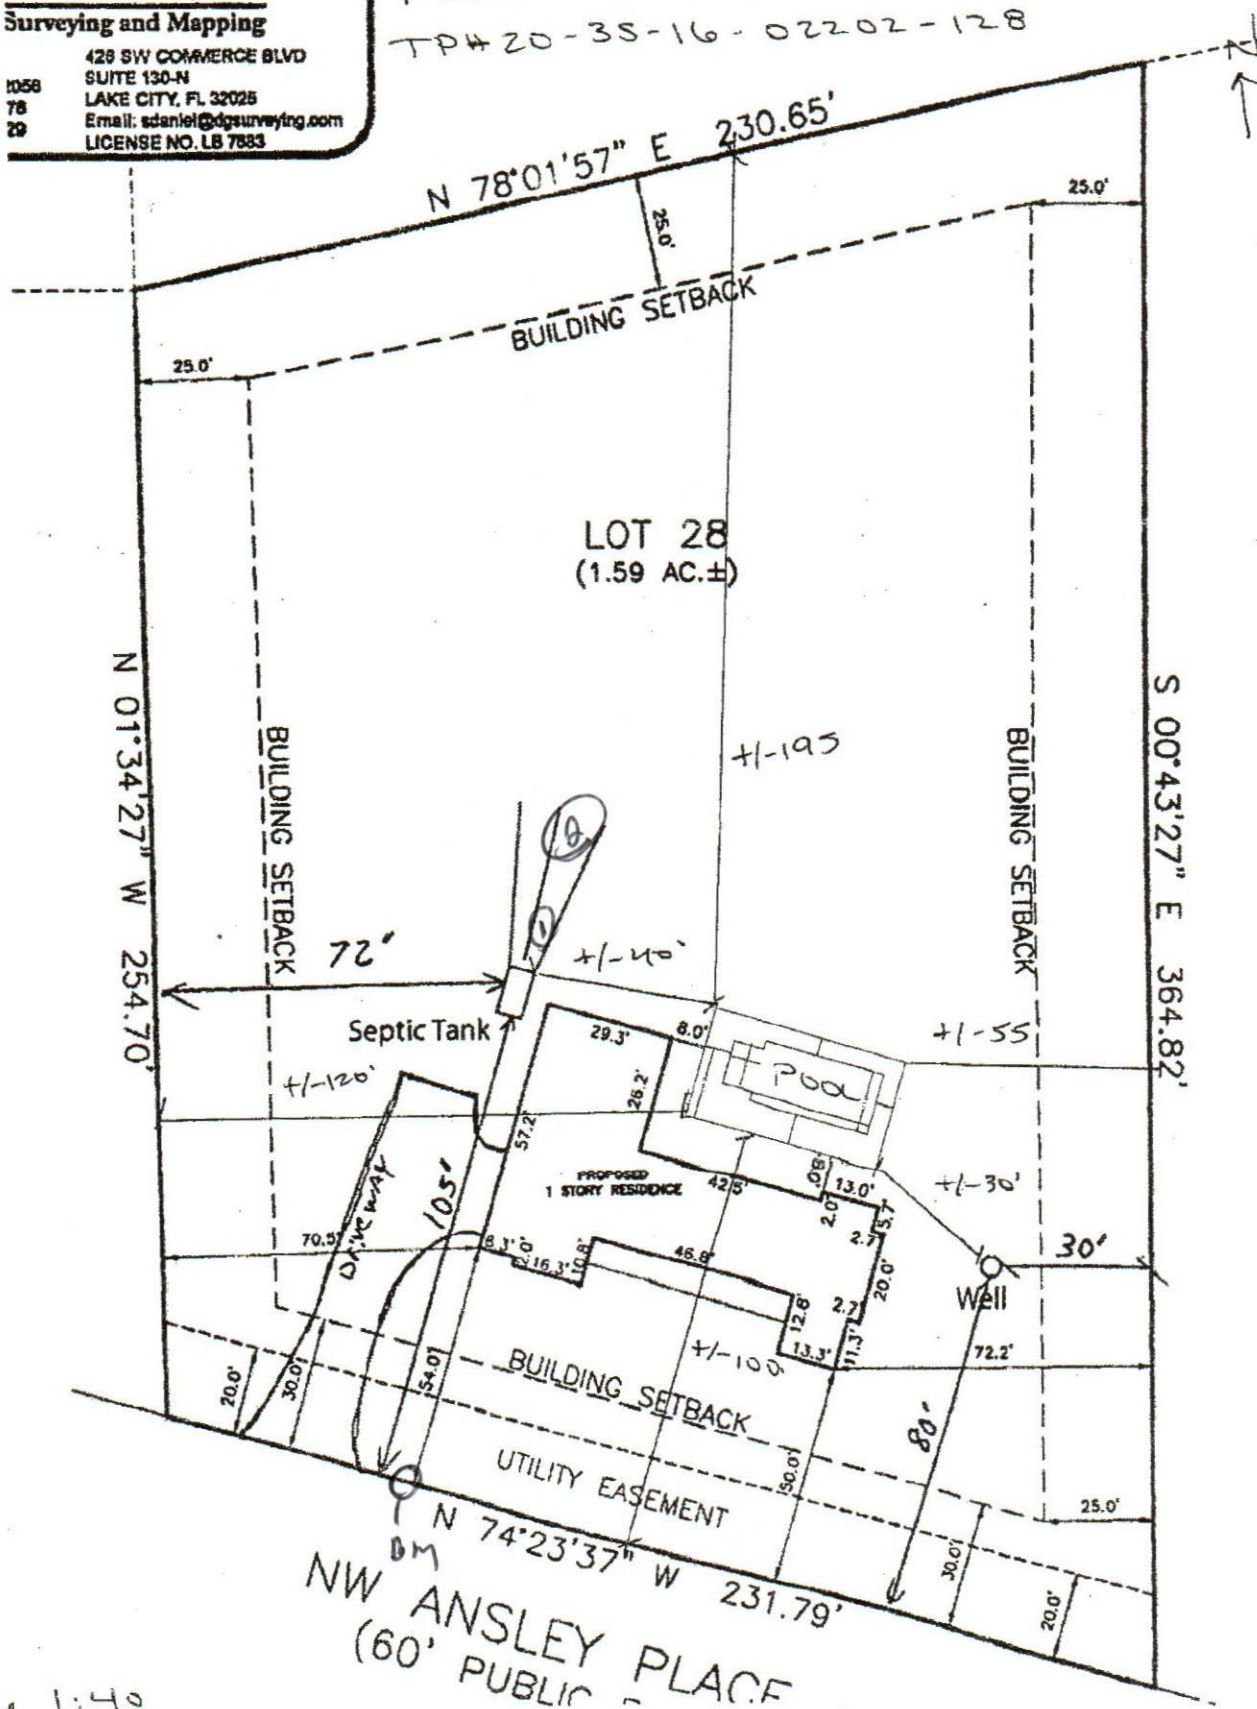


5cay. 1:40

STATE OF FLORIDA
DEPARTMENT OF HEALTH
APPLICATION FOR CONSTRUCTION PERMIT

Permit Application Number 20-0178

----- PART II - SITEPLAN -----

Scale: Each block represents 10 feet and 1 inch = 40 feet.

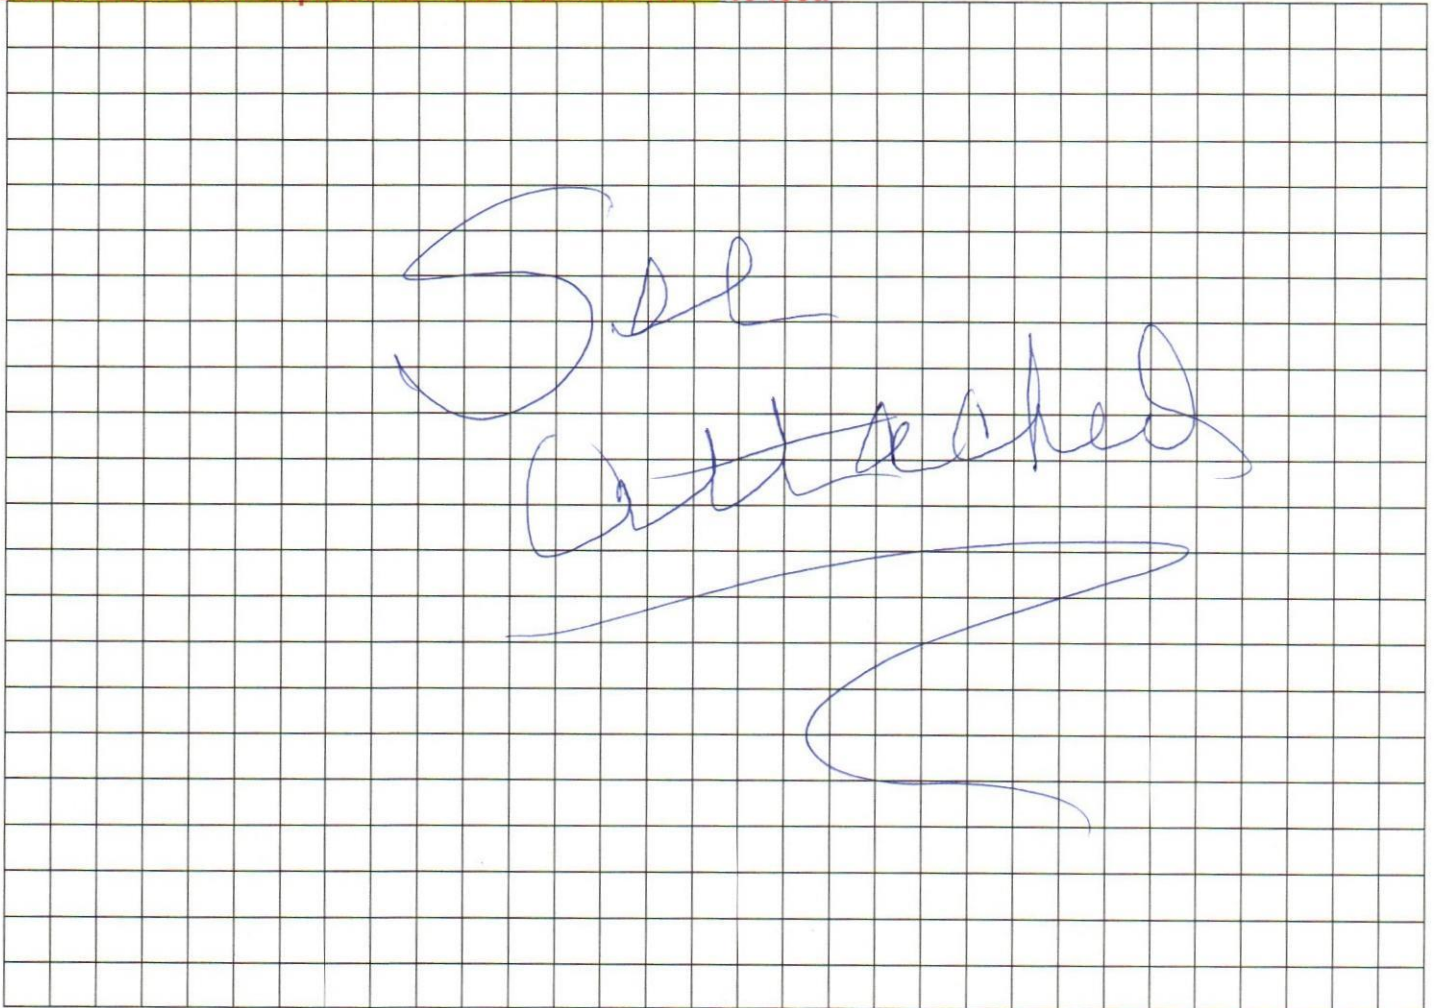

Notes: _____

Site Plan submitted by [Signature] Agent: _____ Owner: _____ Date: 3/5/20

Plan Approved [Signature] Not Approved _____ Date 3/10/20

By [Signature] COLUMBIA County Health Department

ALL CHANGES MUST BE APPROVED BY THE COUNTY HEALTH DEPARTMENT