



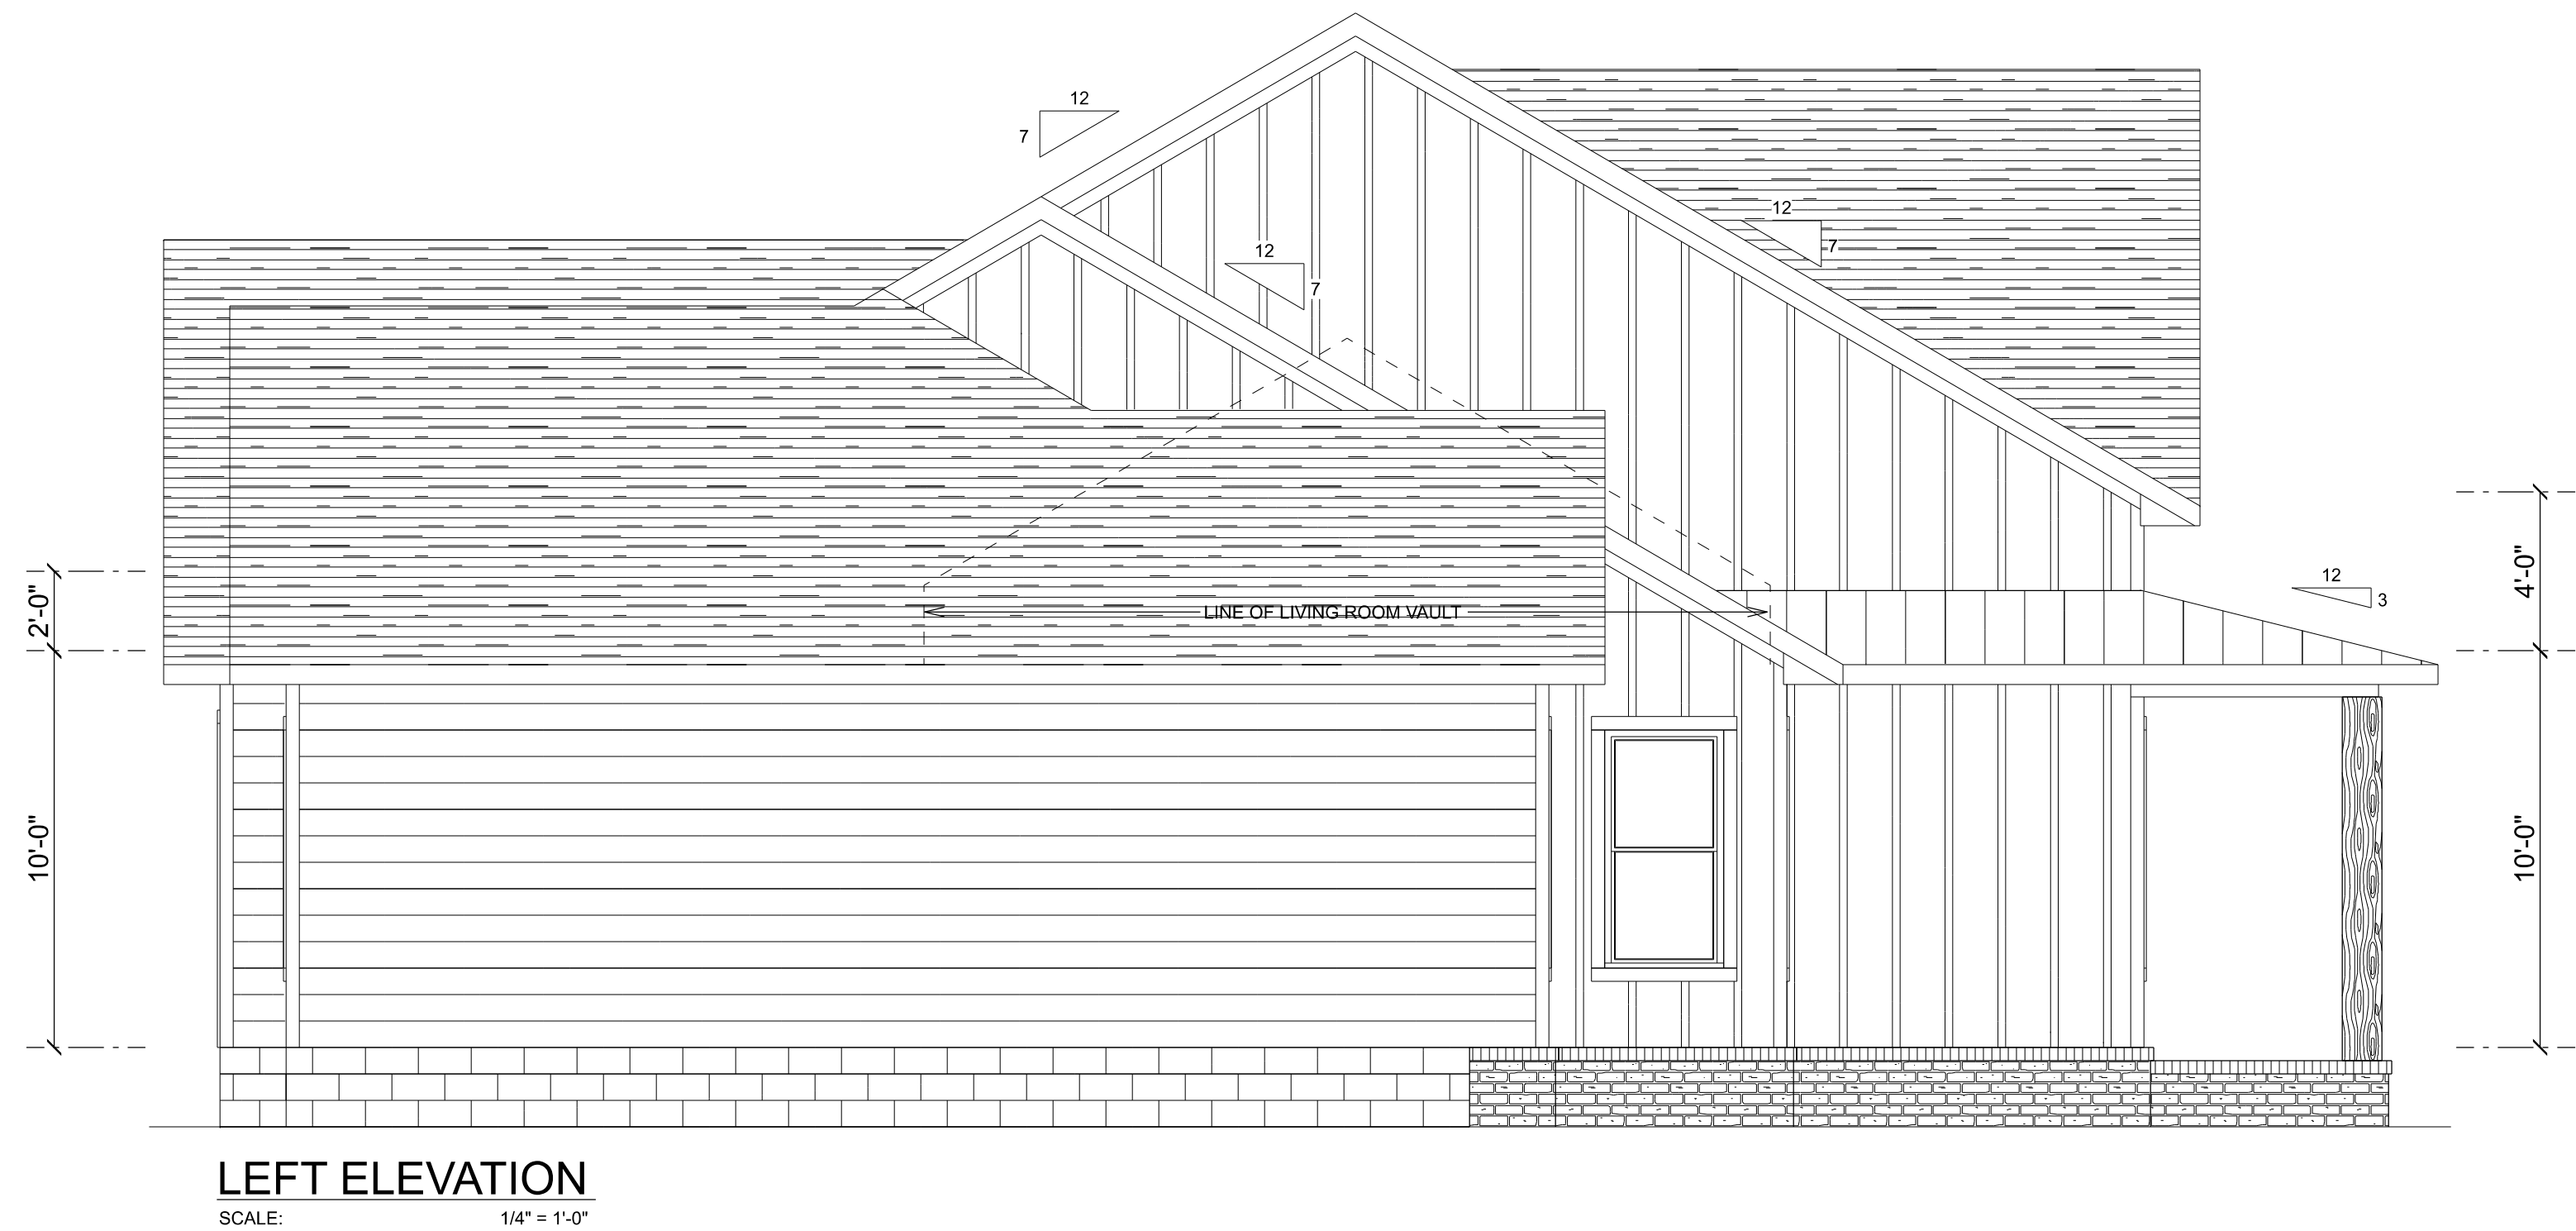

REVISIONS SCHEDULE	
PROPOSAL	Jan. 20th, 2025
REVISIONS	May 9th, 2025
REVISIONS	June 17th, 2025

CUSTOM HOME FOR:
LETNER RESIDENCE
1274 SE County Road 349, Lake City, FL 32025

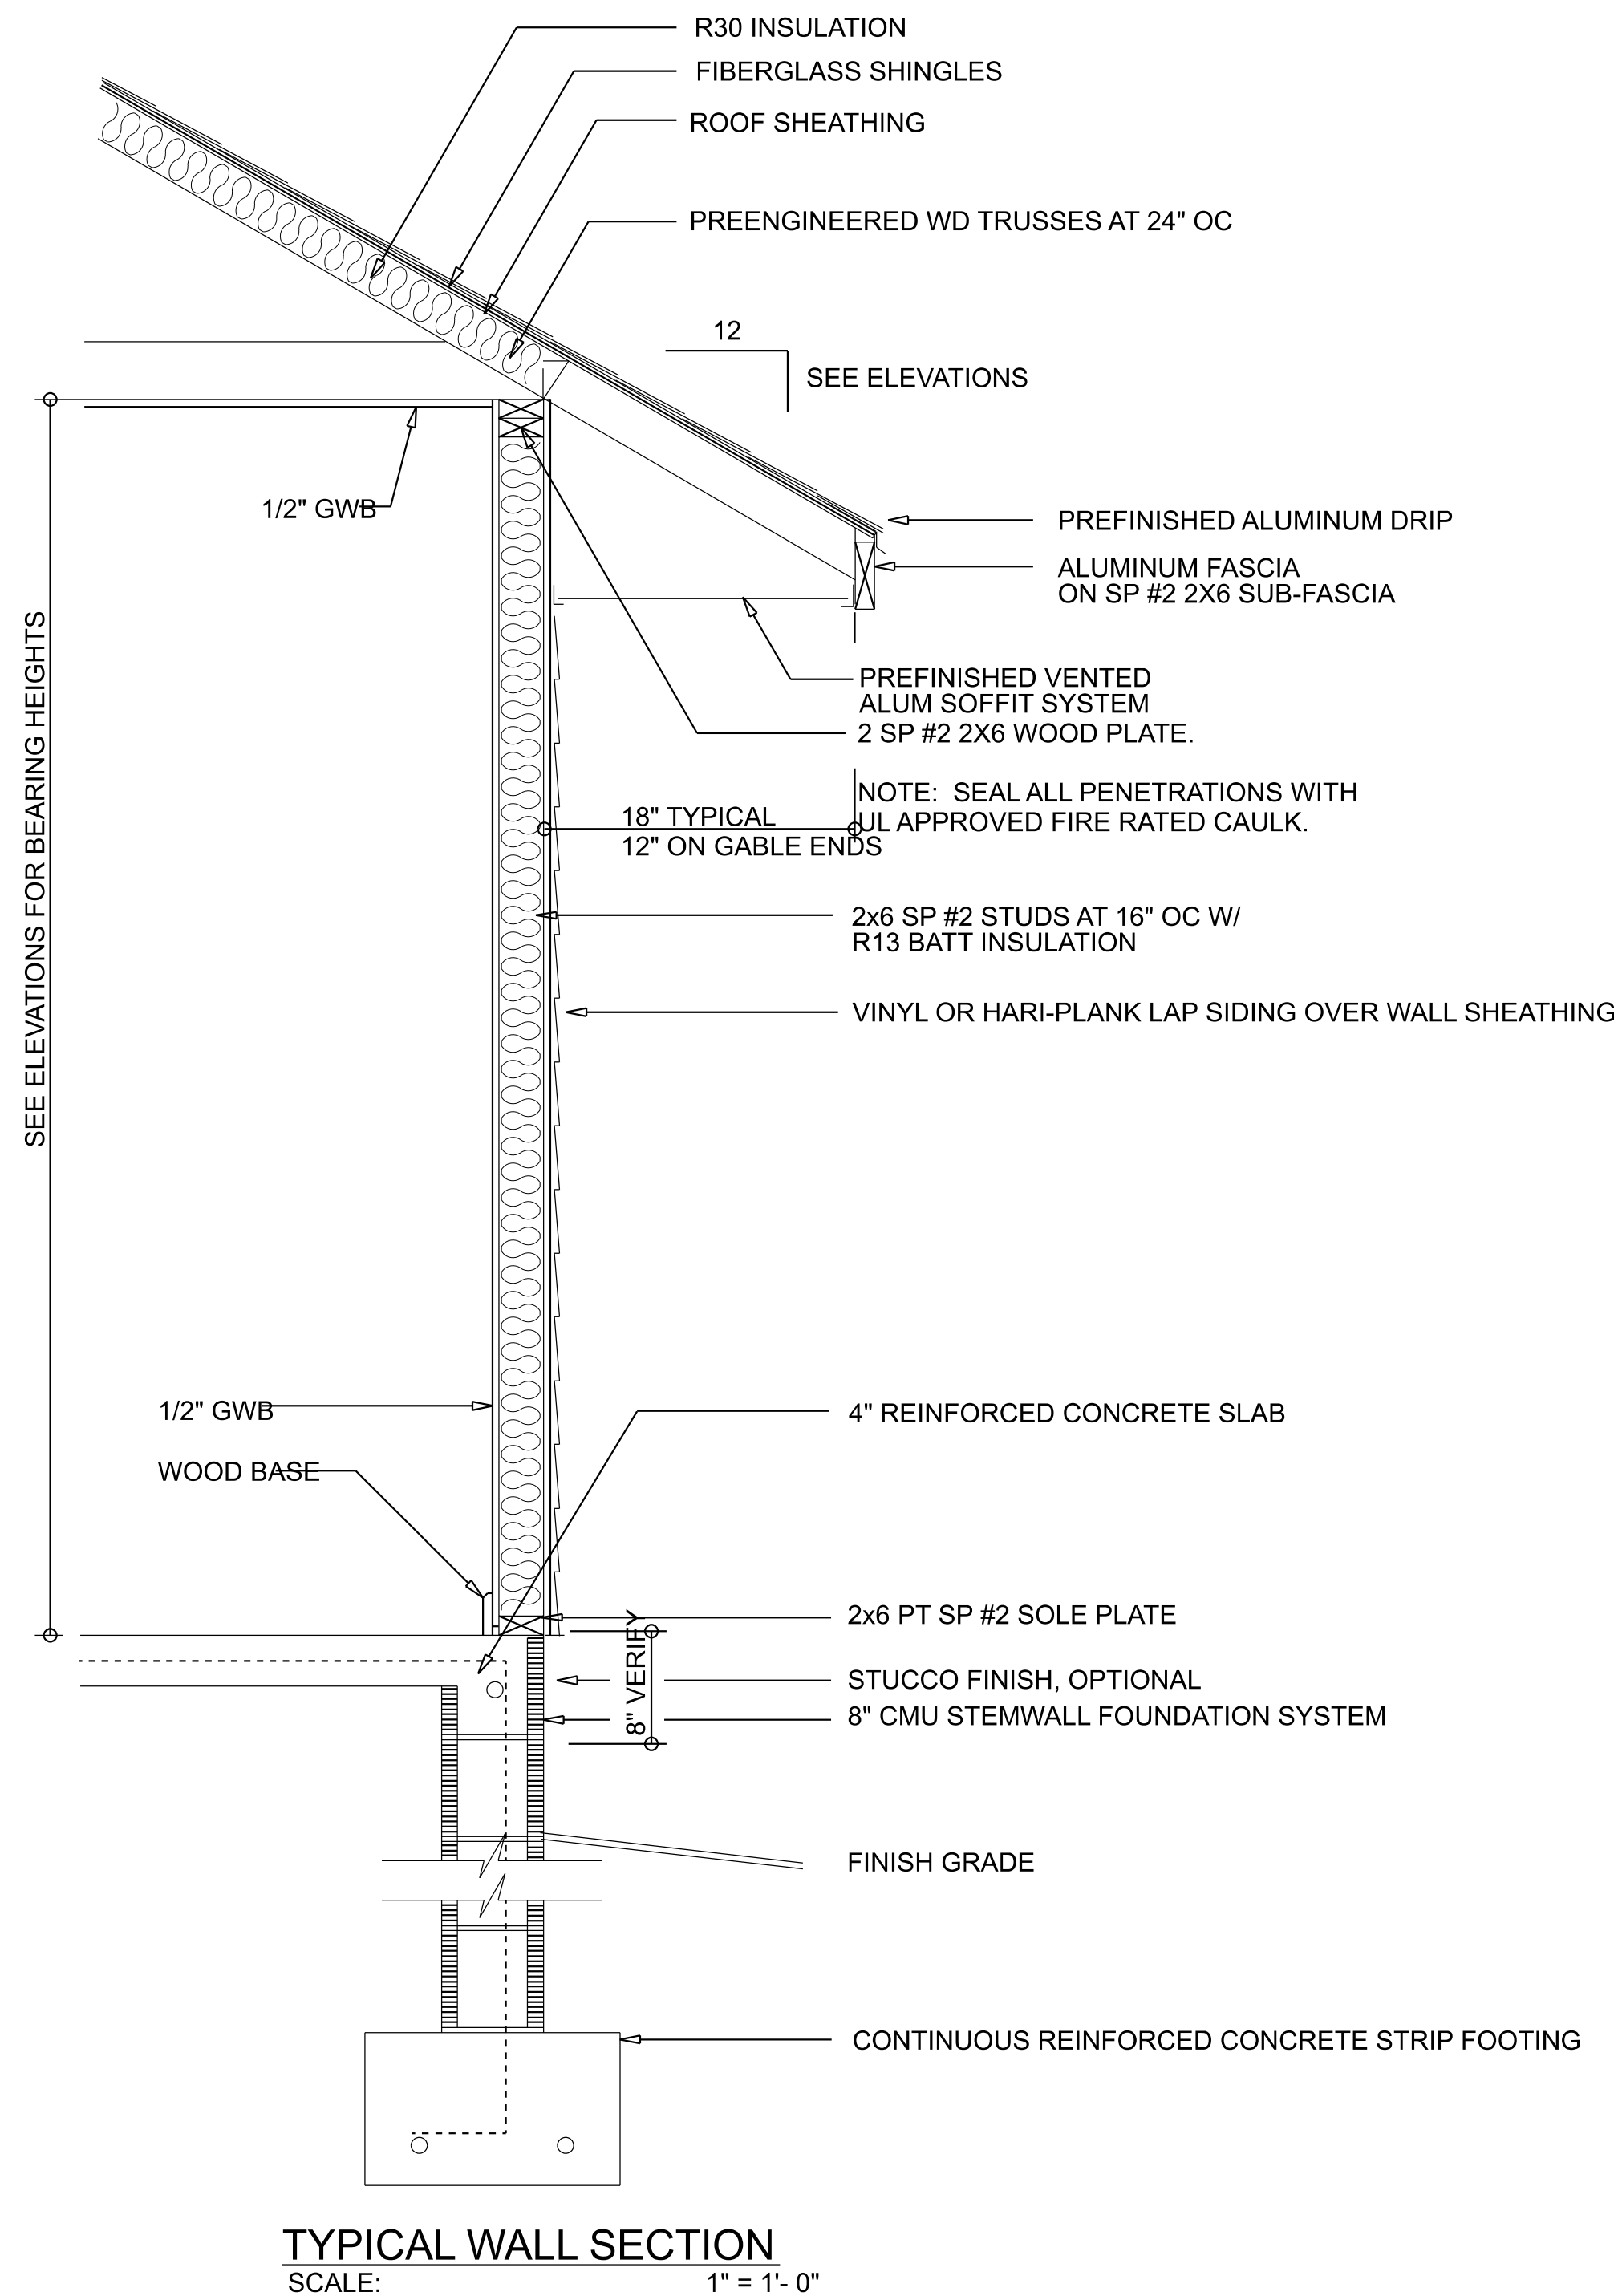

SHEET NUMBER
A.2
OF 8 SHEETS