


G01 POST BASE DETAIL
A2.3 SCALE: 3"=1'-0"

G05 POST BASE DETAIL
A2.3 SCALE: 3"=1'-0"

G09 POST BASE DETAIL
A2.3 SCALE: 3"=1'-0"

G13 POST BASE DETAIL
A2.3 SCALE: 3"=1'-0"

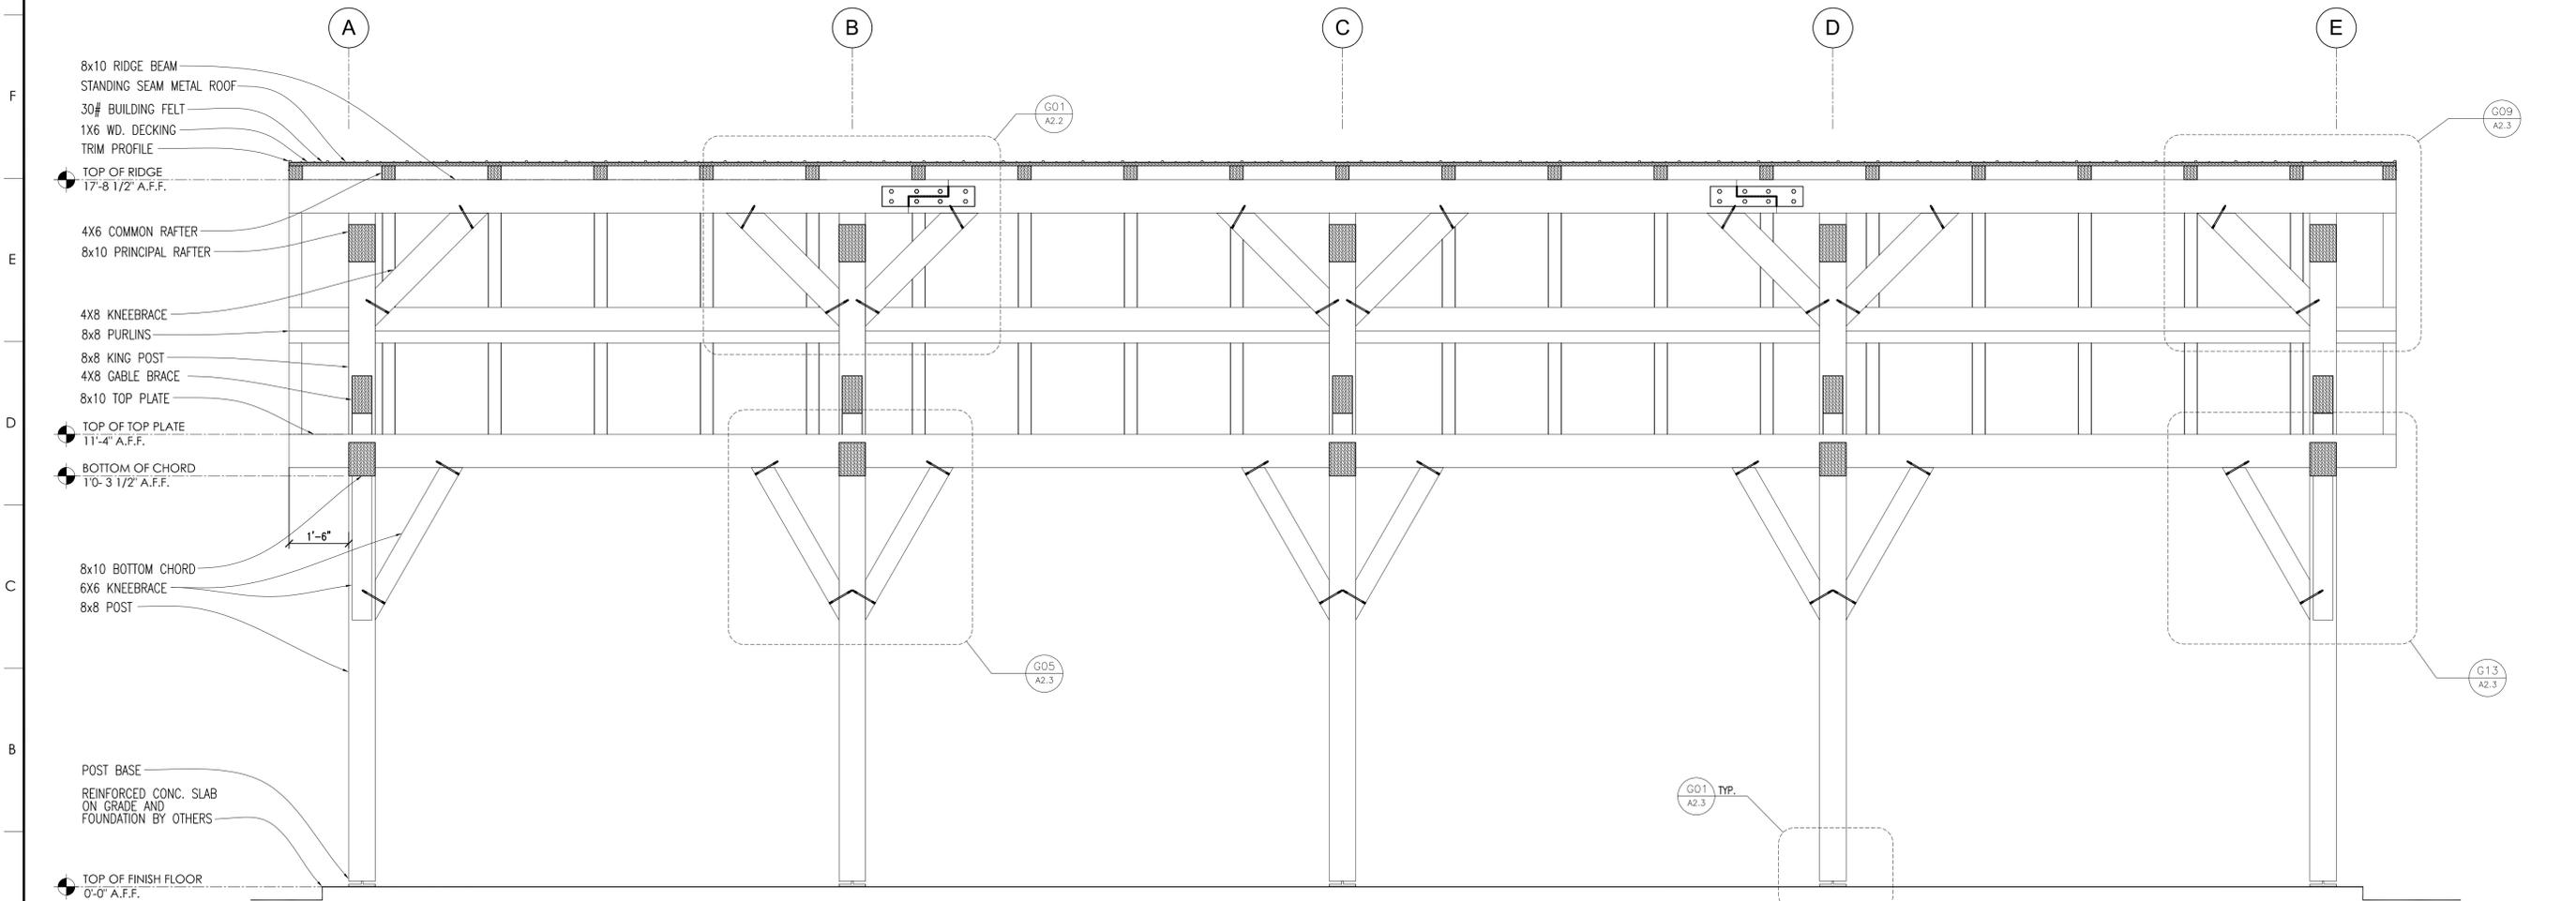

A01 BUILDING SECTION
A2.3 SCALE: 1/2"=1'-0"

KADA FRAMES
K.F.F.

COPYRIGHT © 2026 BY KADA FRAMES. ALL RIGHTS RESERVED. THESE DOCUMENTS, AS INSTRUMENTS OF SERVICE, REMAIN THE PROPERTY OF THE CONTRACTOR AND NO PART MAY BE USED OR REPRODUCED WITHOUT PRIOR WRITTEN PERMISSION OF THE COPYRIGHT OWNER.

955 SW Woodcrest Dr.
Lake City, FL 32024

DAVID WHITE
No. 61997
Professional Engineer
1/29/2026

**ARCHITECTURAL
BUILDING SECTION &
DETAILS**

NEW PAVILION FOR:
MR. RICHARD BROWN
425 SW WOODCREST DRIVE
LAKE CITY, FL 32024

KADA FRAMES
1942 WASHINGTON ST., JEFFERSON, GA 30549 PHONE: (706)367.0288

NO: KADA - 26001
DATE: 2026.01.29
REV:

SHEET
A2.3