


Figure 6

Pre-Development Drainage Map

LEGEND

PRE-DEVELOPMENT ONSITE
WATERSHED:

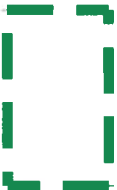

PRE-DEVELOPMENT
DRAINAGE FLOW PATTERNS:




PRE-DEVELOPMENT
TIME OF CONCENTRATION



PRE-DEVELOPMENT
DISCHARGE POINT:



NOTE: ALL SOILS ARE TYPE 'A'
UNLESS OTHERWISE NOTED

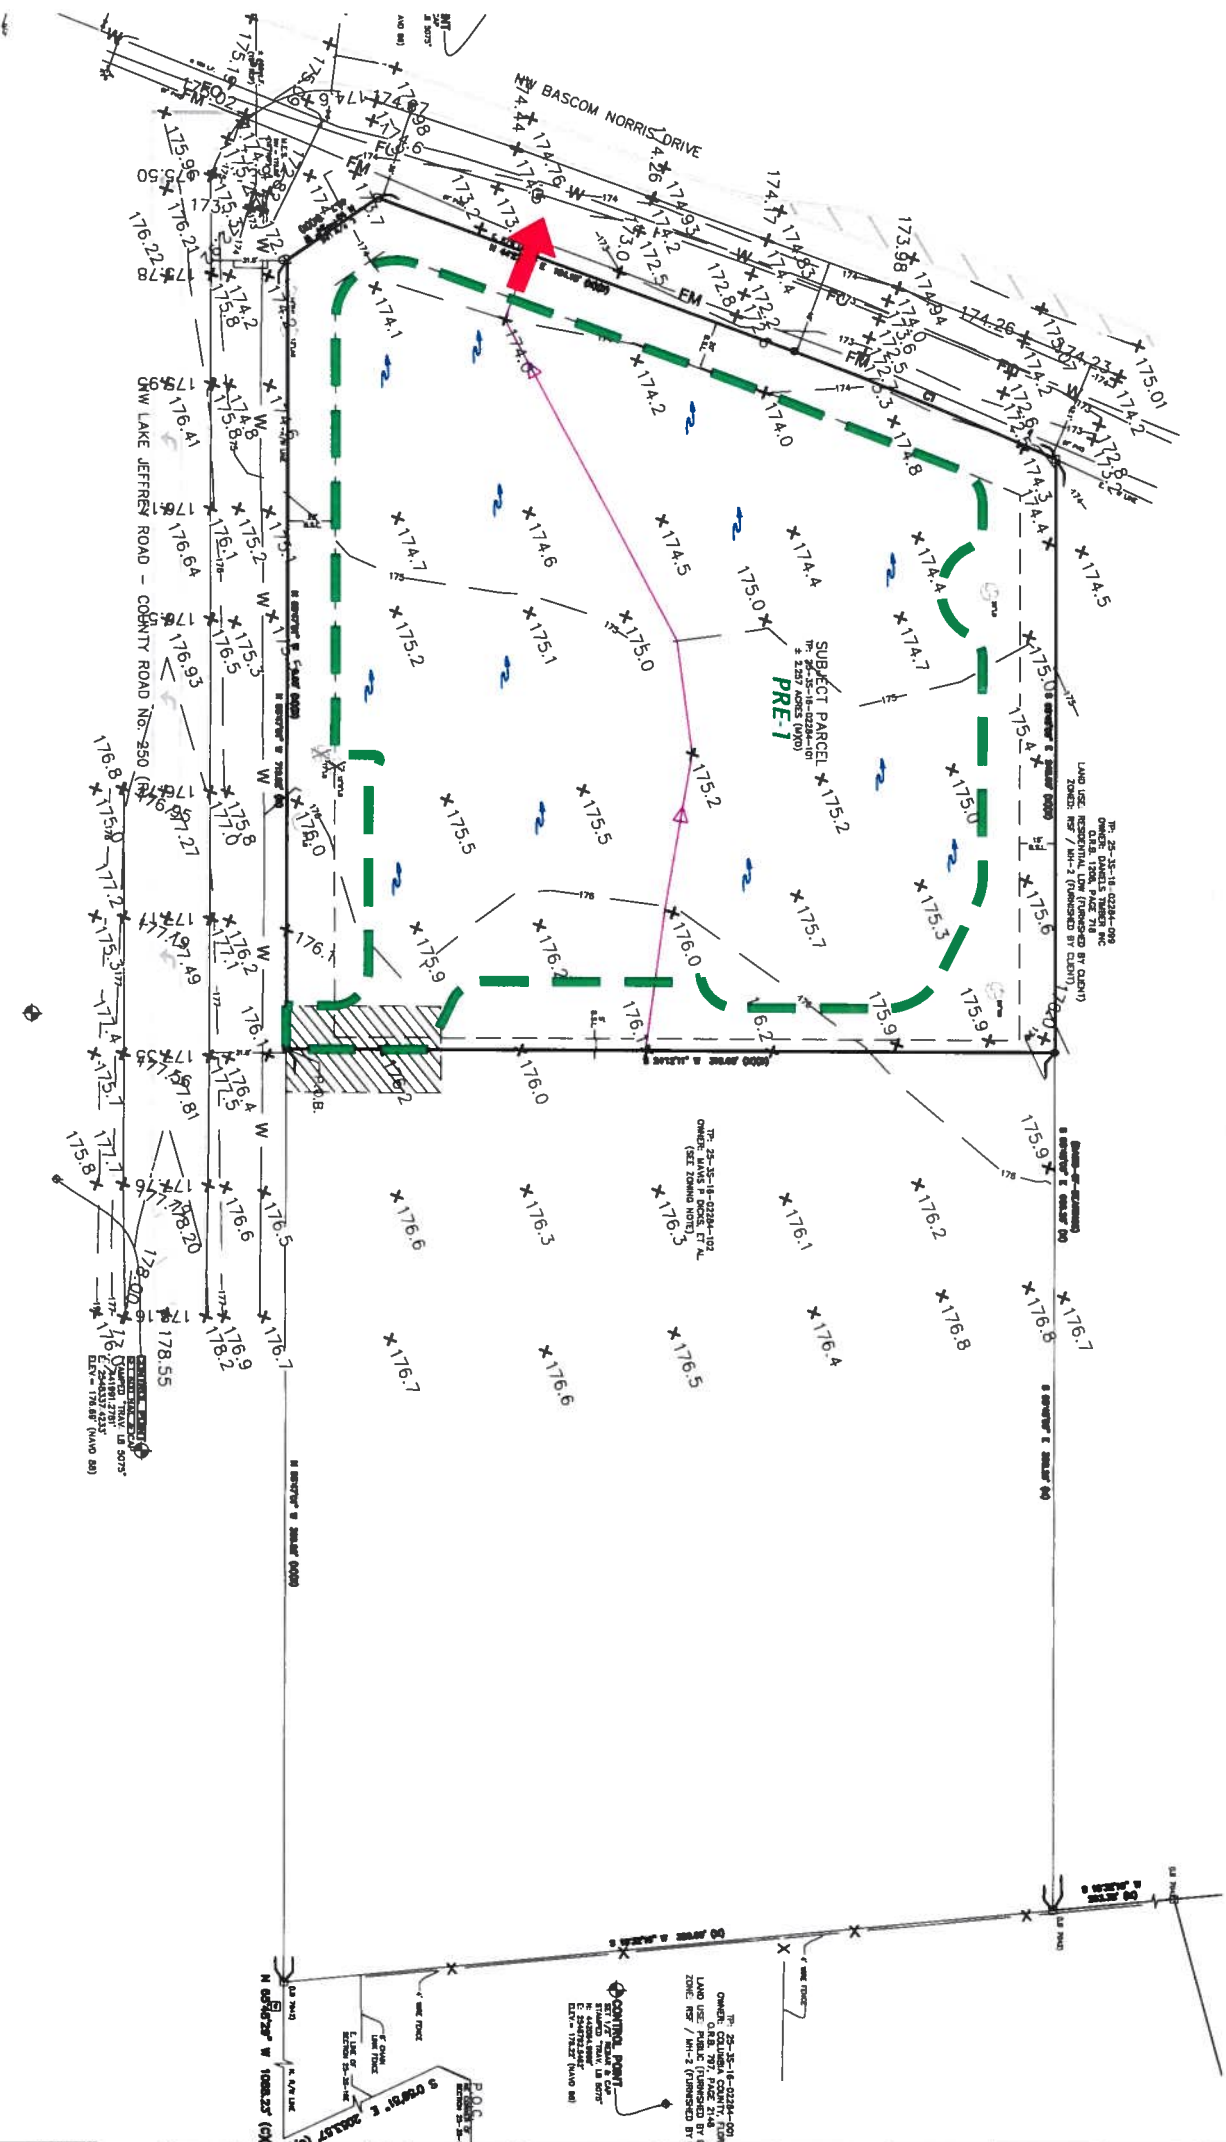

PRE	TECHNICAL: DESIGNER: QUALITY CONTROL: PROJECT NUMBER: 18-0617	CLIENT: CAUSSEAU, HEWETT, & WALPOLE, INC. ENGINEERING - SURVEYING - PLANNING PROJECT: CRS - LAKE JEFFREY ROAD SHEET TITLE: PRE DEVELOPMENT DRAINAGE MAP	SUBMITTALS:	CONSTRUCTION/REV. REVISIONS:	SCALE: 1"=60' VERIFY SCALE BAR IS ONE INCH ON ORIGINAL DRAWING IF NOT ONE INCH ON THIS SHEET, ADJUST SCALES ACCORDINGLY.	CHW 11901 Regan Drive Alicia, Florida 33018 (561) 331-1270 www.chw.com FLORIDA C.A. 5078
------------	--	--	--------------------	-------------------------------------	---	---