



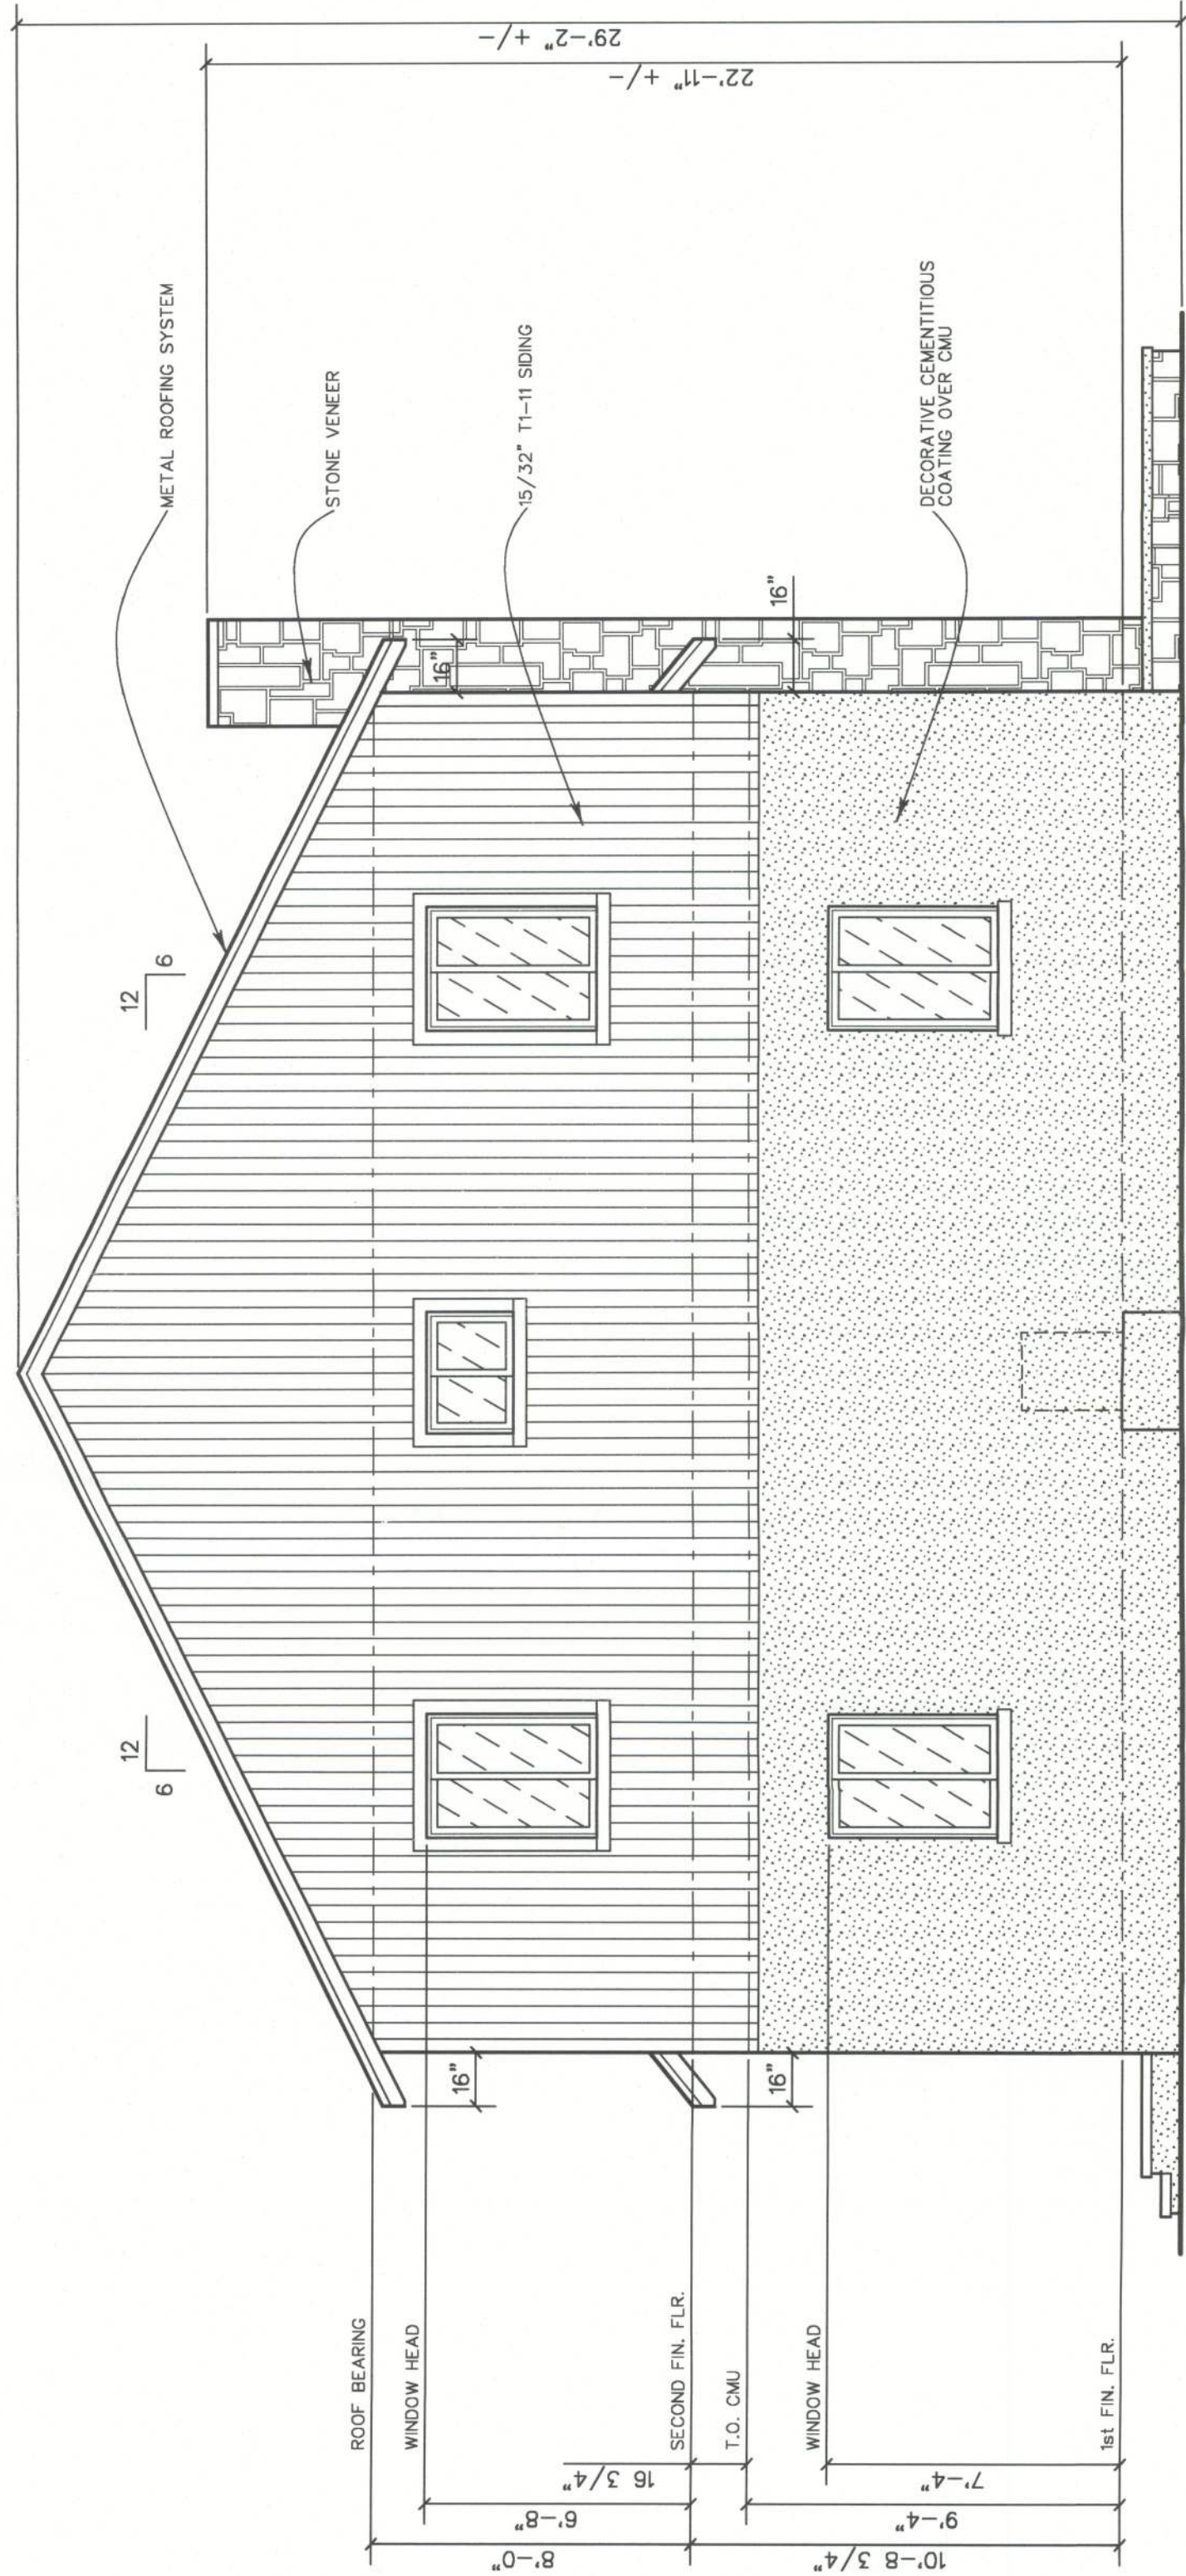

1 West (Rear) Exterior Elevation

A-4 1/4" = 1'-0"

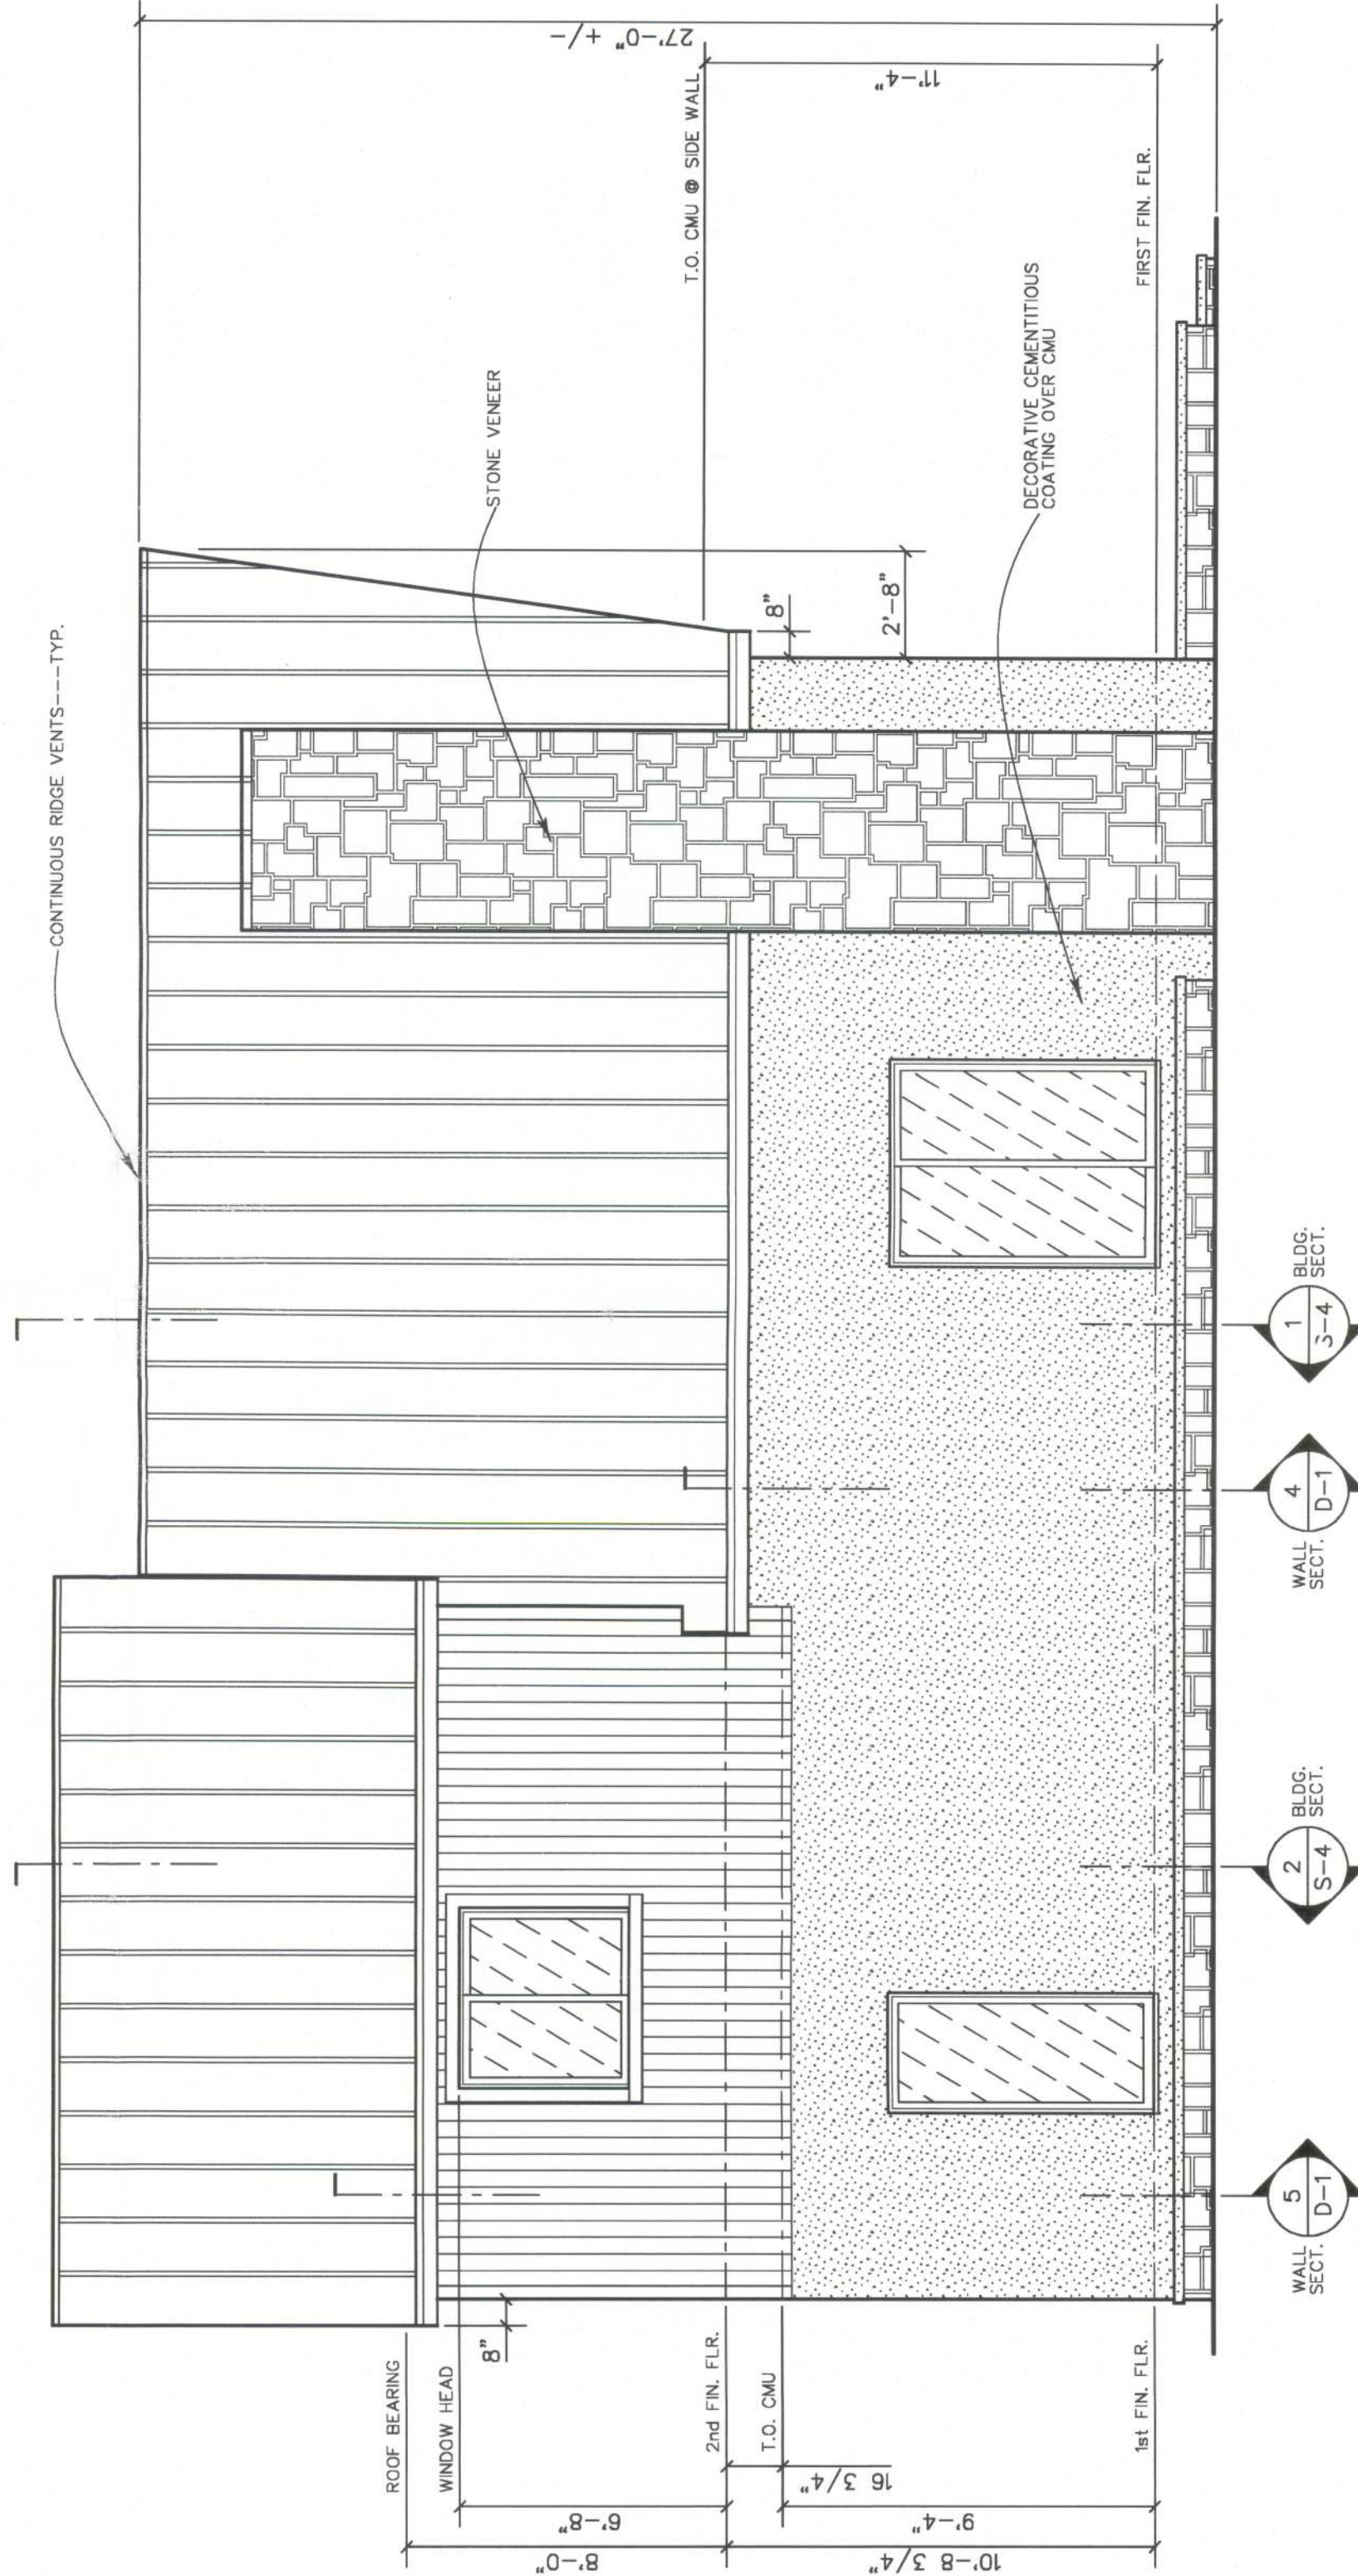

2 South (Left Side) Exterior Elevation

A-4 1/4" = 1'-0"

Engineer
Designer

P.O. Box 1115
Weirsdale, FL 32195
352-821-9975
Kenneth S. Risley, P.E.
www.EngineerDesigner.com

Kenneth S. Risley, P.E.
Kenneth S. Risley, P.E.
P.E. No. 12222
Auth. No. 14006870

Owner
Roger and
Marion Cox
502 SW Rattlesnake Glen Rd.
Fort White, FL 32038

Builder
Feeney
Construction
2841 SE 46th Way
Trenton, FL 32693
352-862-4860

Project
Cox Residence
Lot 3
Rum Island Ranches, Sect. 2
Columbia County, Florida

Sheet Description
SOUTH AND
EAST EXTERIOR
ELEVATIONS

Issue Date April 27, 2011

May 31, 2011

1
2
3

A-4