



STATE OF FLORIDA
DEPARTMENT OF HEALTH
ONSITE SEWAGE TREATMENT AND DISPOSAL
SYSTEM
APPLICATION FOR CONSTRUCTION PERMIT

PERMIT NO. 20-0446
DATE PAID: 4/9/20
FEE PAID: 310.00
RECEIPT #: 1509011

APPLICATION FOR:

☒ New System ☐ Existing System ☐ Holding Tank ☐ Innovative
☐ Repair ☐ Abandonment ☐ Temporary ☐

APPLICANT: VICKI HARRELL (FREEDOM HOMES)

AGENT: North Florida Septic Tank Inc;

TELEPHONE: 386-755-6372

MAILING ADDRESS: 741 SE State Road 100 Lake City, Fla 32025

TO BE COMPLETED BY APPLICANT OR APPLICANT'S AUTHORIZED AGENT. SYSTEMS MUST BE CONSTRUCTED BY A PERSON LICENSED PURSUANT TO 489.105(3)(m) OR 489.552, FLORIDA STATUTES. IT IS THE APPLICANT'S RESPONSIBILITY TO PROVIDE DOCUMENTATION OF THE DATE THE LOT WAS CREATED OR PLATTED (MM/DD/YY) IF REQUESTING CONSIDERATION OF STATUTORY GRANDFATHER PROVISIONS.

PROPERTY INFORMATION

LOT: 11 BLOCK: _____ SUBDIVISION: BRANDEN ESTATES PLATTED: _____

PROPERTY ID #: 22-3s-16-02244-111 ZONING: RES I/M OR EQUIVALENT: [No]

PROPERTY SIZE: .50 ACRES WATER SUPPLY: ☒ PRIVATE PUBLIC [] <=2000GPD [] >2000GPD

IS SEWER AVAILABLE AS PER 381.0065, FS? [No] DISTANCE TO SEWER: NA FT

PROPERTY ADDRESS: 212 WHITNEY GLN LAKE CITY FLA

DIRECTIONS TO PROPERTY: 90W TO TURNER RD TR TO WHITNEY GLN TR TO LOT ON R

BUILDING INFORMATION

☒ RESIDENTIAL

☐ COMMERCIAL

Unit No	Type of Establishment	No. of Bedrooms	Building Area Sqft	Commercial/Institutional System Design Table 1, Chapter 64E-6, FAC
1	MOBILE HOME	4	1525	
2				
3				
4				

☐ Floor/Equipment Drains ☐ Other (Specify) _____

SIGNATURE: [Signature]

DATE: 6-6-2020


STATE OF FLORIDA
DEPARTMENT OF HEALTH
APPLICATION FOR CONSTRUCTION PERMIT

Permit Application Number

20-0446

PART II - SITEPLAN

Branden E. Lot 11

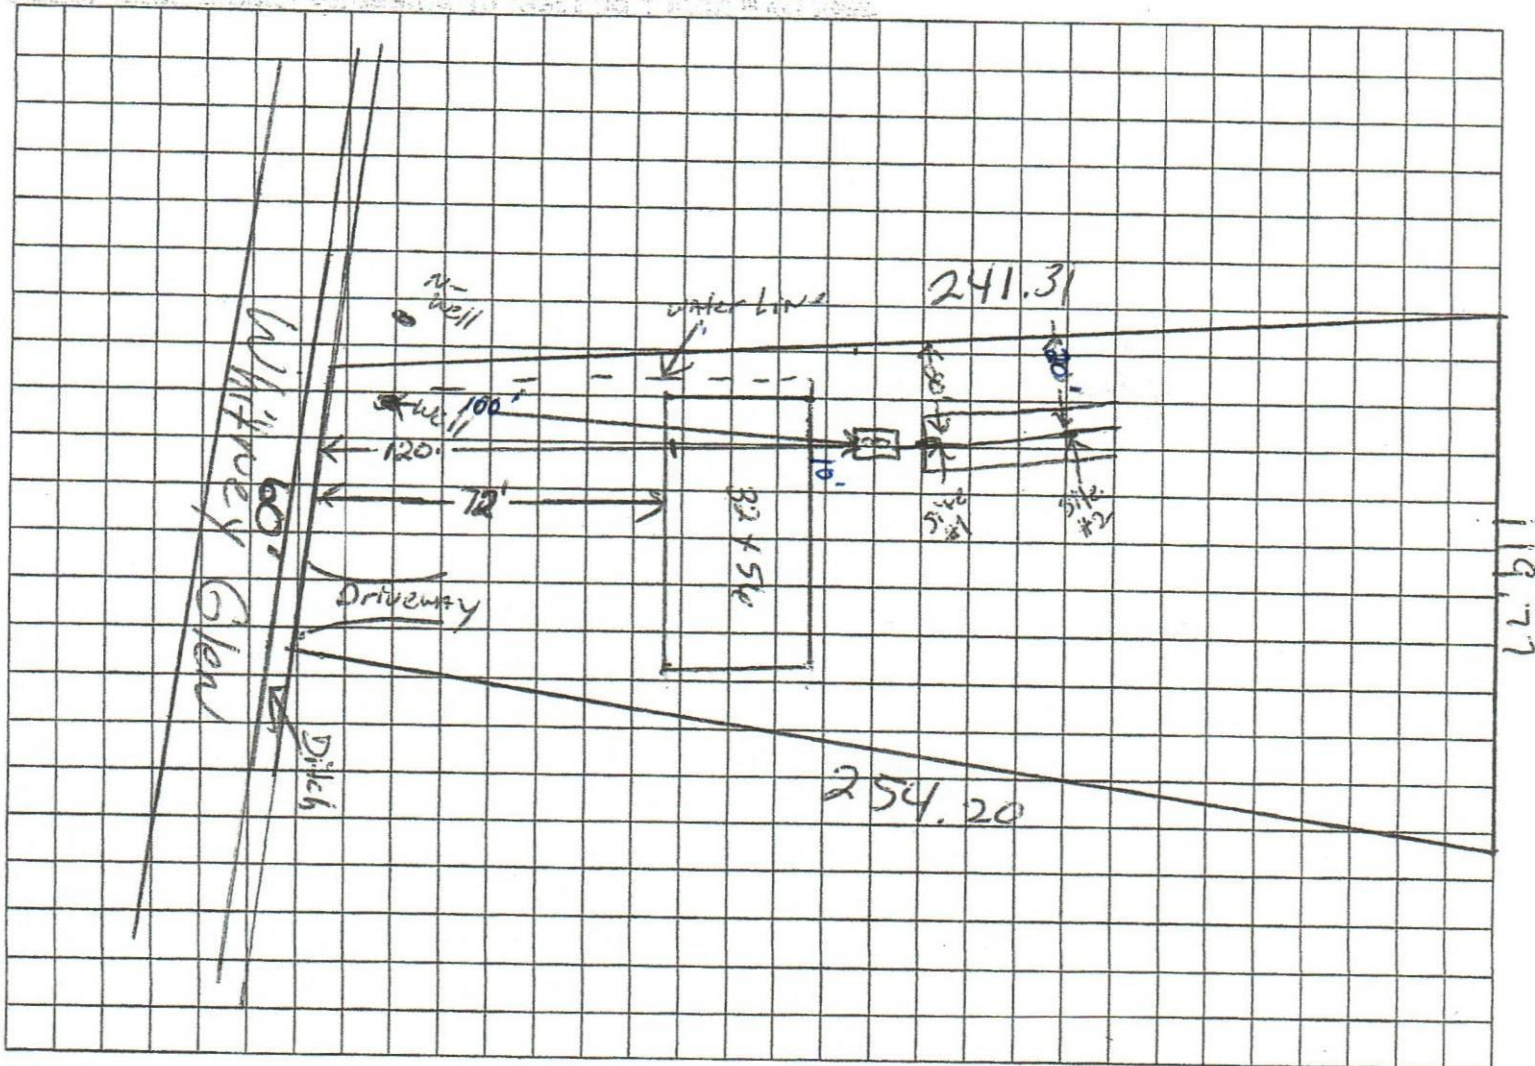

Notes: _____

Site Plan submitted by: Robert W. Ford (14) DATE: 6-6-2020

Plan Approved ☒ Not Approved ☐ Agent _____

By: Keith Ray FSI. _____ Date: 6/10/2020

Columbia County Health Department

ALL CHANGES MUST BE APPROVED BY THE COUNTY HEALTH DEPARTMENT