

5/20/25



STATE OF FLORIDA  
DEPARTMENT OF ENVIRONMENTAL PROTECTION  
ONSITE SEWAGE TREATMENT AND DISPOSAL  
SYSTEM (OSTDS)

CR # 24-00584

PERMIT NO. 25-0453  
DATE PAID: 5/21/25  
FEE PAID: 310.00  
RECEIPT #: 2221422

APPLICATION FOR CONSTRUCTION PERMIT

APPLICATION FOR:

☒ New System ☐ Existing System ☐ Holding Tank ☐ Innovative  
☐ Repair ☐ Abandonment ☐ Temporary ☐

APPLICANT: LORI & BRIAN PAYNE

EMAIL: office@howardseptic.com

AGENT: HOWARD SEPTIC

TELEPHONE: (386) 222-5877

MAILING ADDRESS: PO BOX 180

BRANFORD FL 32008

TO BE COMPLETED BY APPLICANT OR APPLICANT'S AUTHORIZED AGENT. SYSTEMS MUST BE CONSTRUCTED BY A PERSON LICENSED PURSUANT TO 489.105(3) (m) OR 489.552, FLORIDA STATUTES. IT IS THE APPLICANT'S RESPONSIBILITY TO PROVIDE DOCUMENTATION OF THE DATE THE LOT WAS CREATED OR PLATTED (MM/DD/YY) IF REQUESTING CONSIDERATION OF STATUTORY GRANDFATHER PROVISIONS.

PROPERTY INFORMATION

OSTDS REMEDIATION PLAN? ☐ Y ☒ N

LOT: 6/5 BLOCK: N/A SUBDIVISION: PINE FOREST UNRC

PLATTED: \_\_\_\_\_

PROPERTY ID #: 31-5S-16-03744-406

ZONING: RES I/M OR EQUIVALENT: ☐ NO ☐

PROPERTY SIZE: 10.030 ACRES WATER SUPPLY: ☒ PRIVATE PUBLIC ☐ ☐ ≤2000GPD ☐ >2000GPD

IS SEWER AVAILABLE AS PER 381.0065, FS? ☐ NO ☐

DISTANCE TO SEWER: N/A FT

PROPERTY ADDRESS: 539 Faulkner SW CANTALOUPE AVE, LAKE CITY, FL 32024

DIRECTIONS TO PROPERTY:

TAKE SR 47 SOUTH. TURN RIGHT ON CR 240. TURN LEFT ON SOUTHWEST ICHETUCKNEE AVE. TURN LEFT ON SOUTHWEST FAULKNER DRIVE. TURN LEFT ON SOUTHWEST CANTALOUPE. FIRST ON THE LEFT

BUILDING INFORMATION ☒ RESIDENTIAL ☐ COMMERCIAL

Unit No.	Type of Establishment	No. of Bedrooms	Building Area Sqft	Commercial/Institutional System Design Table 1, Chapter 62-6, FAC
----------	-----------------------	-----------------	--------------------	---

1	BARN WITH BATHROOM	0	2,520	
---	--------------------	---	-------	--

2				
---	--	--	--	--

3				
---	--	--	--	--

4				
---	--	--	--	--

RECEIVED

MAY 29 2025

BY: EH (Need Lat Correction)

☐ Floor/Equipment Drains ☐ Other (Specify)


SIGNATURE: [Signature]

DATE: 5/20/25



Application for Onsite Sewage Disposal System  
Construction Permit. Part II Site Plan  
Permit Application Number: 25-0453

**ALL CHANGES MUST BE APPROVED BY THE COUNTY HEALTH UNIT**

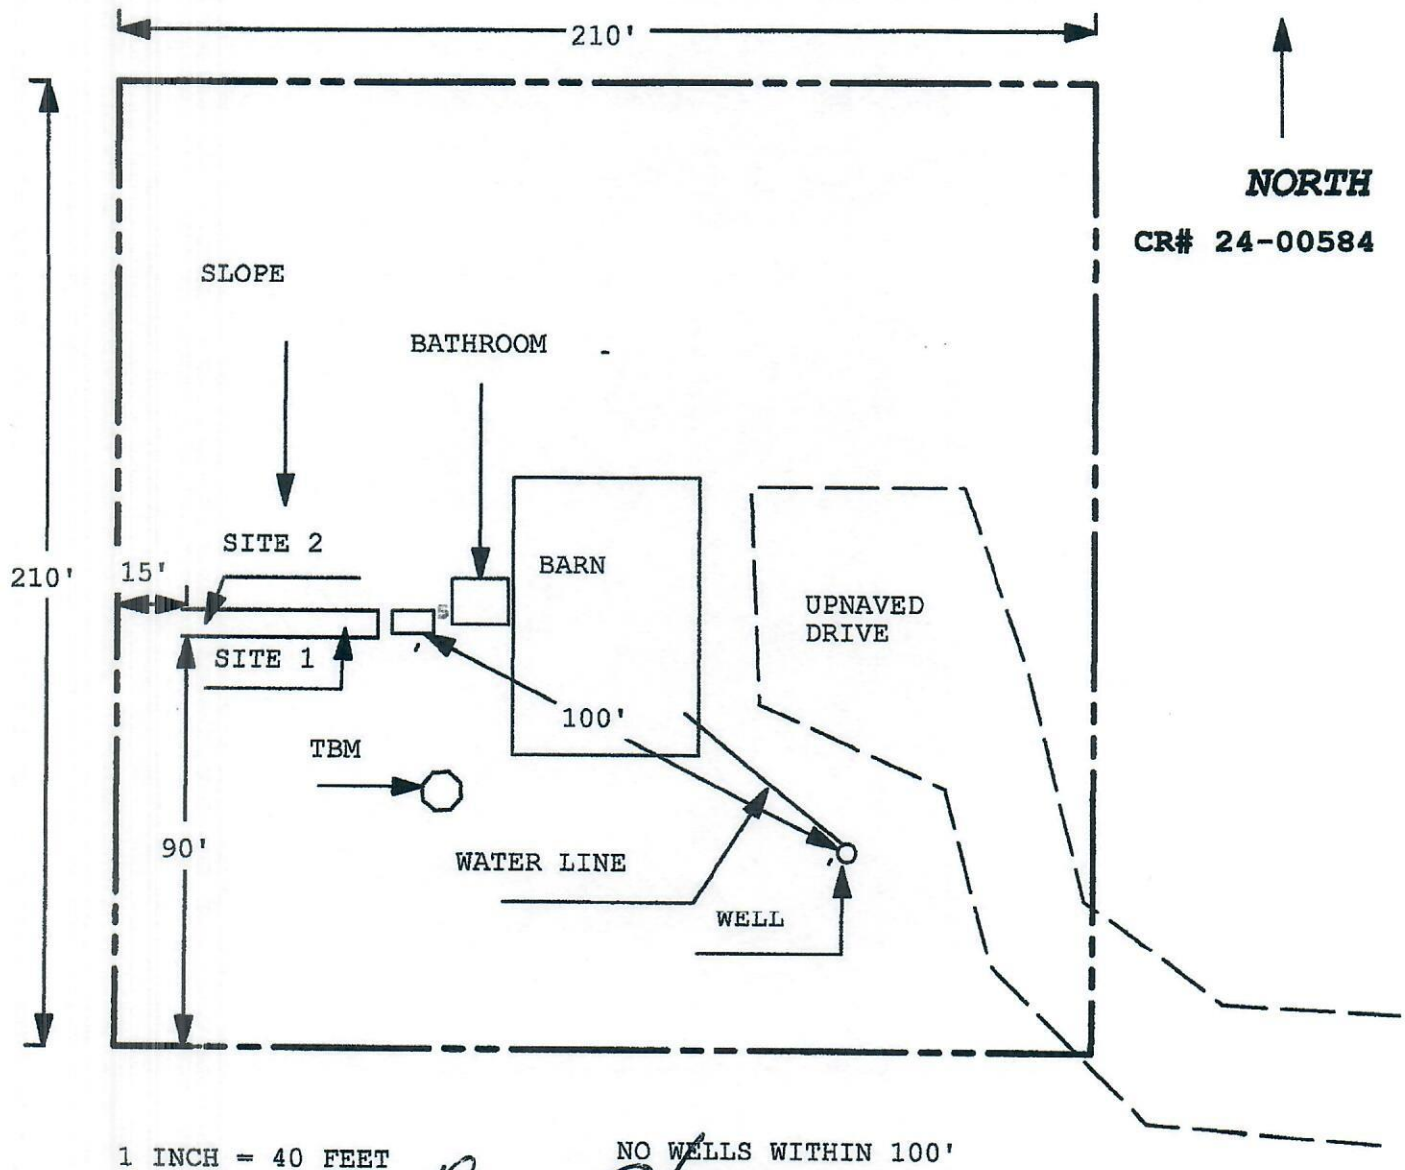

Site Plan Submitted By Paul Kleya Date 5/19/25  
Plan Approved ✓ Not Approved          Date 6/2/25  
By [Signature] Columbia CPHU

**Notes:** \_\_\_\_\_