MECHANICAL DISCLAIMER THE DUCT ROUTING AND HVAC EQUIPMENT SHOWN ON THESE DRAWINGS ARE DIAGRAMATIC ONLY. THE BUILDER IS SOLEY RESPONSIBLE FOR COORDINATING ALL ASPECTS OF MECHANICAL INSTALLATION WITH ALL TRADES. THE BUILDER SHALL COORDINATE BETWEEN THE PRE-ENGINEERED TRUSS MFR. AND/OR FRAMING REQUIREMENTS WITH THE MECHANICAL CONTRACTOR TO ENSURE ADEQUATE SPACE FOR DUCT ROUTING AND EQUIPMENT PLACEMENT AND SUPPORT. HVAC INSTALLATION SHALL BE INSTALLED ACCORDING TO ALL CURRENT STATE AND LOCAL MECHANICAL CODES.

KITCHEN MOUNTING HTS

FOR OUTLET

AND SW

BATH MOUNTING HTS

FOR OUTLET


AND SW

SPEAKER AND

LCD DISPLAY

ALIGNED W/

-EDGE OF SW

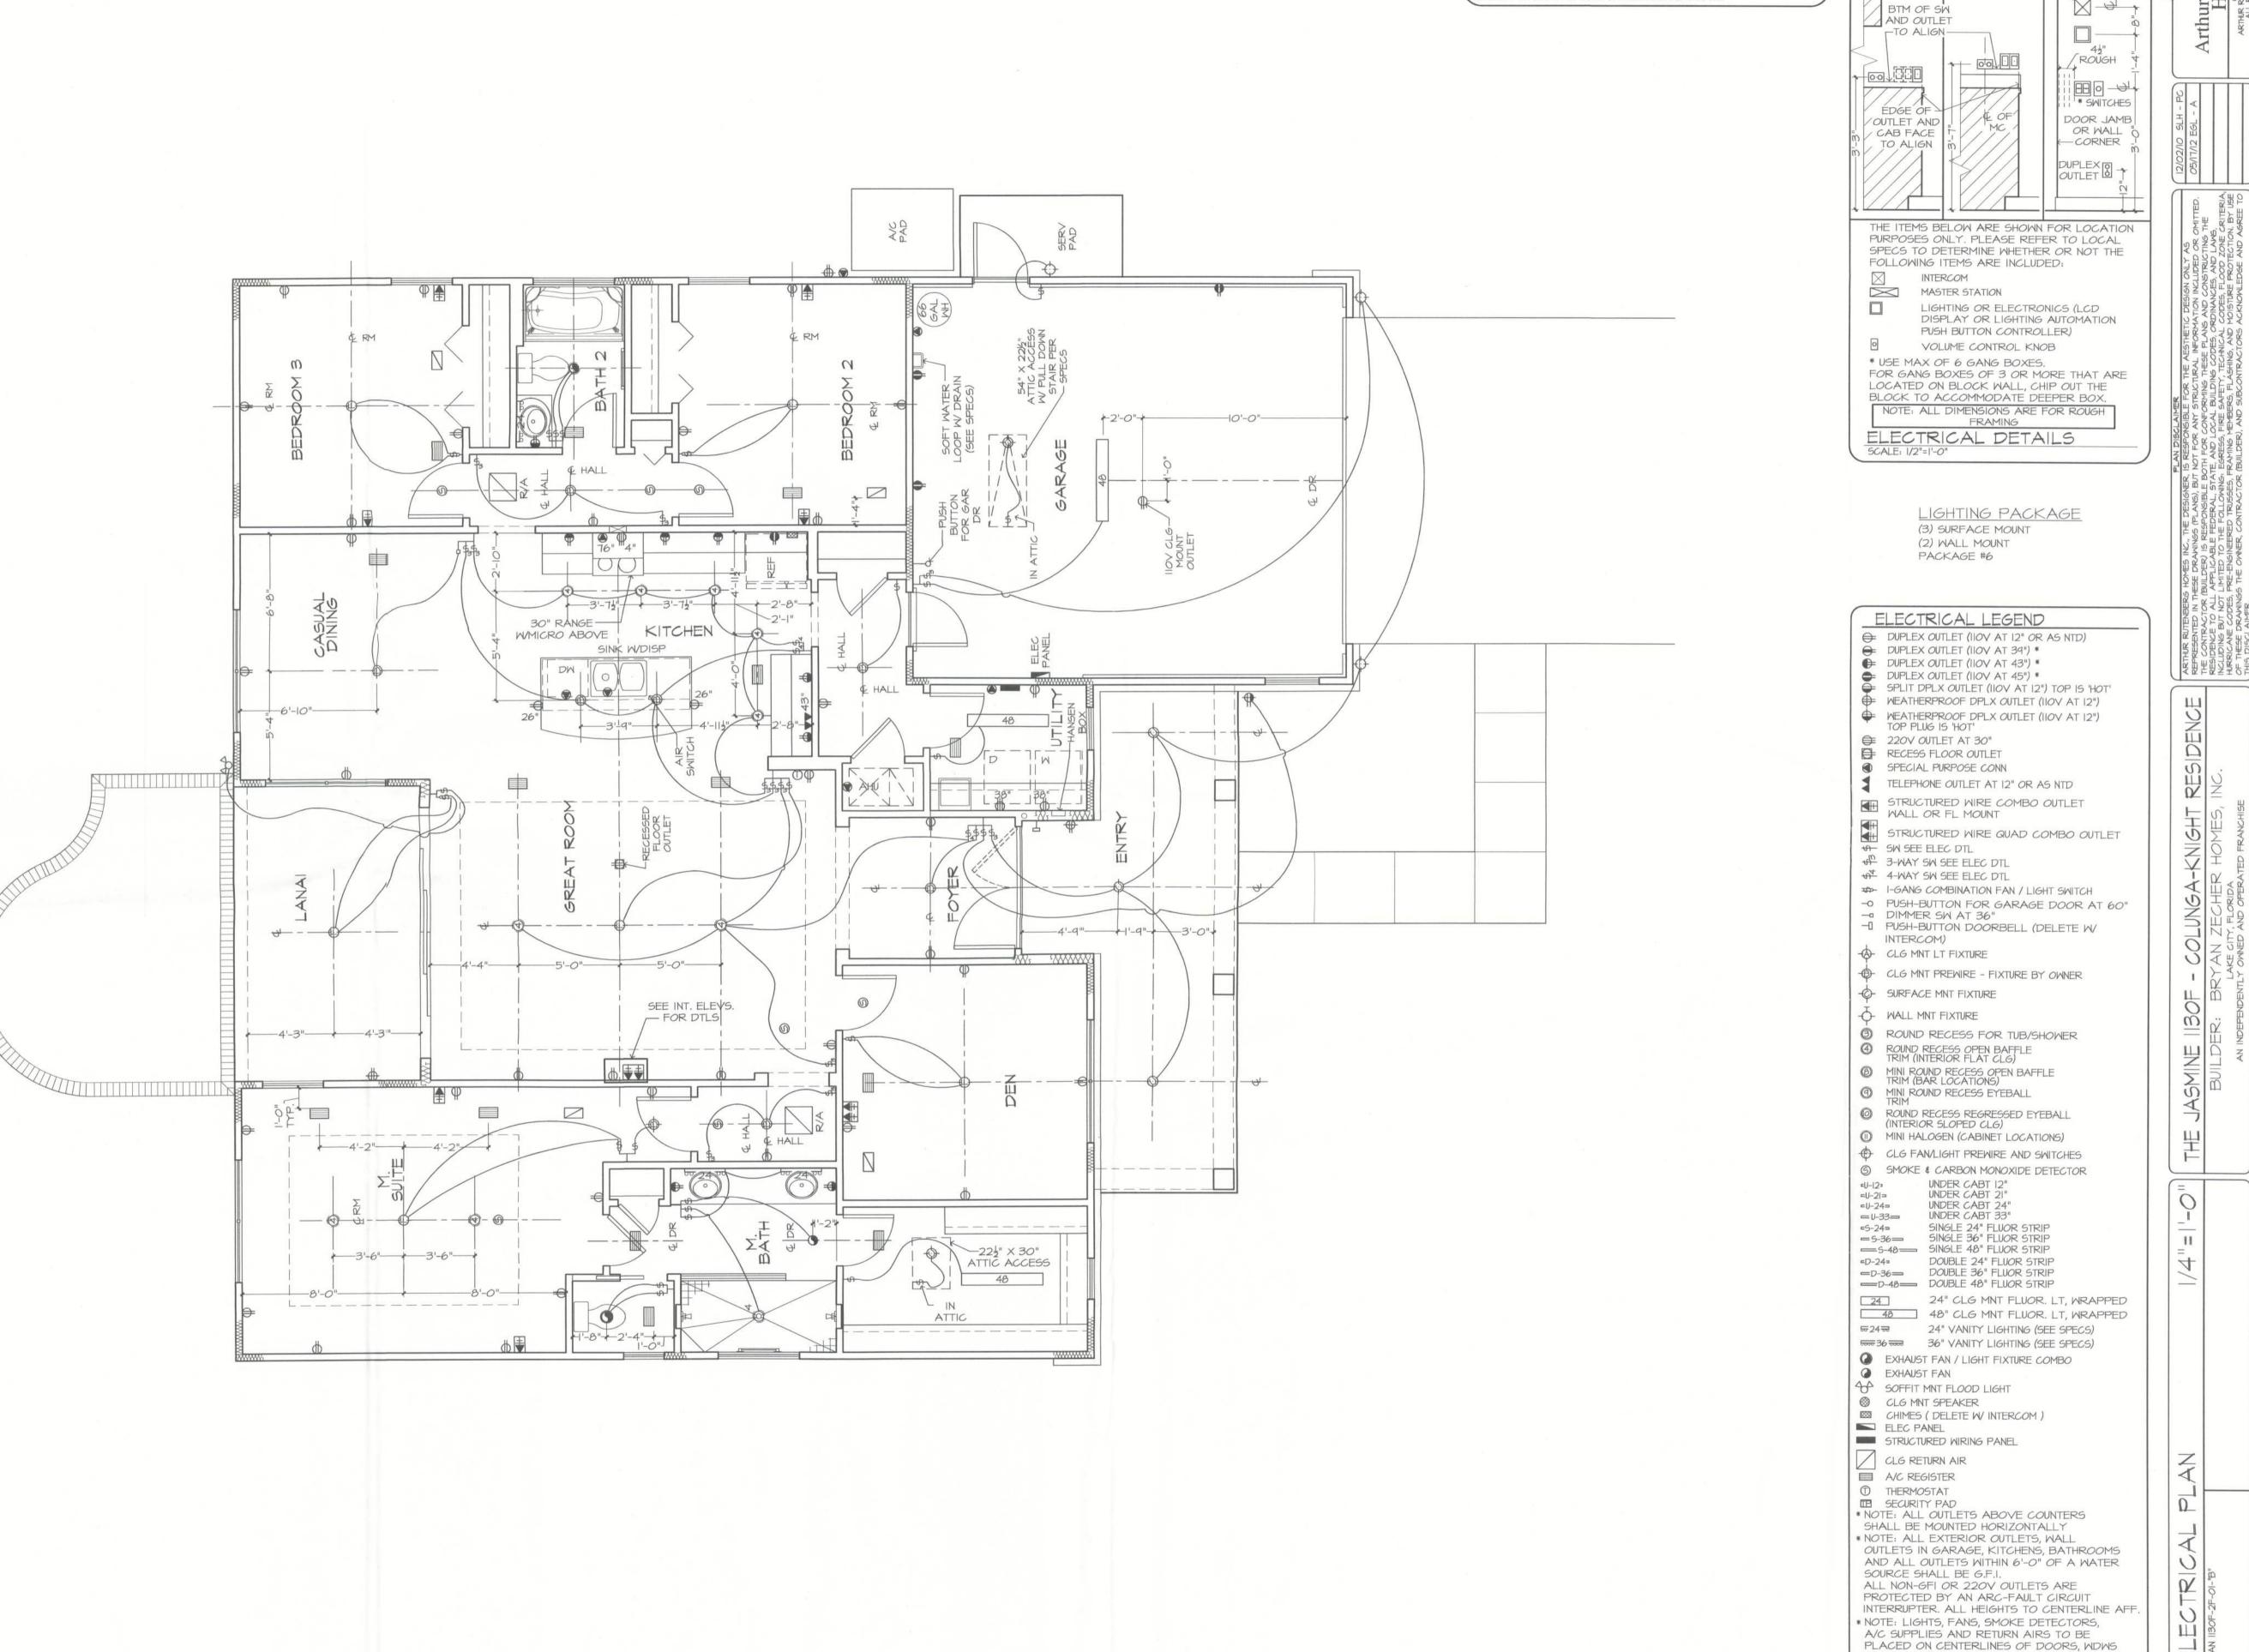

AND HALLWAYS, TYP UNO

DISPLAYS.

* NOTE: SMOKE DETECTORS SHALL BE INSTALLED PER NFPA72 AND 2007 FBC-R SECTION R313. * NOTE: COORDINATE LOCATION OF ALL REQ. ELECTRICAL, CABLE, AUDIONIDEO & DATA RECEPTACLES W MOUNTING HARDWARE & MFR. INSTALLATION REQ. FOR ALL FLAT PANEL